


North. 1:100.

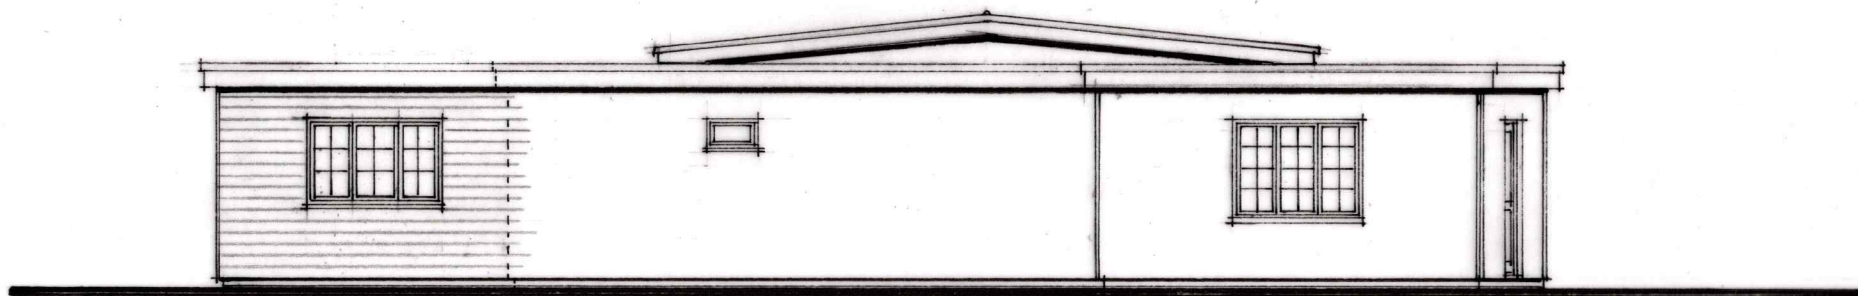


6900mm EXTENSION.

2950mm
HEIGHT.




West.

EXTENSION.

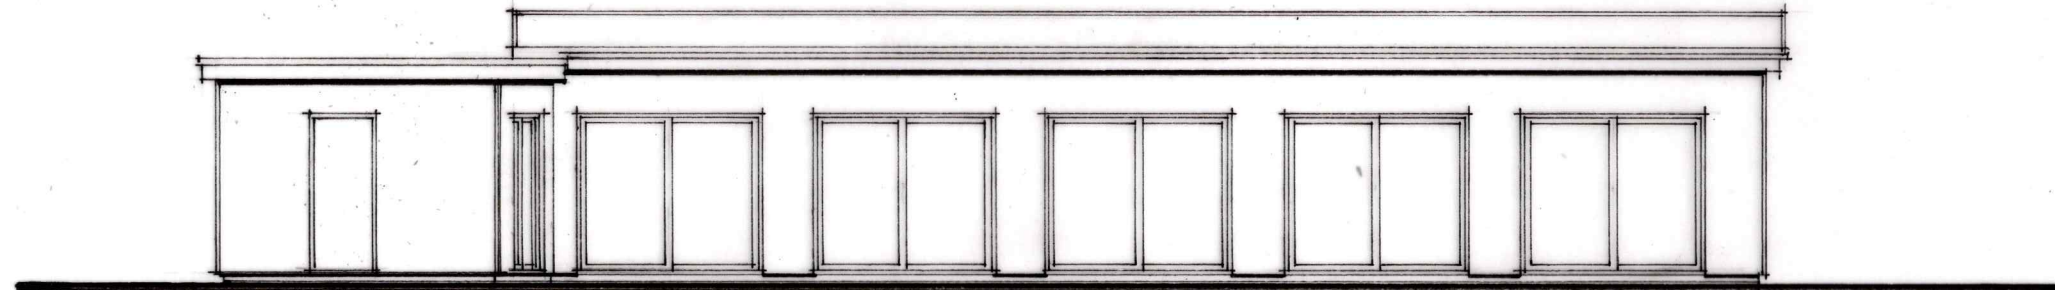

South.

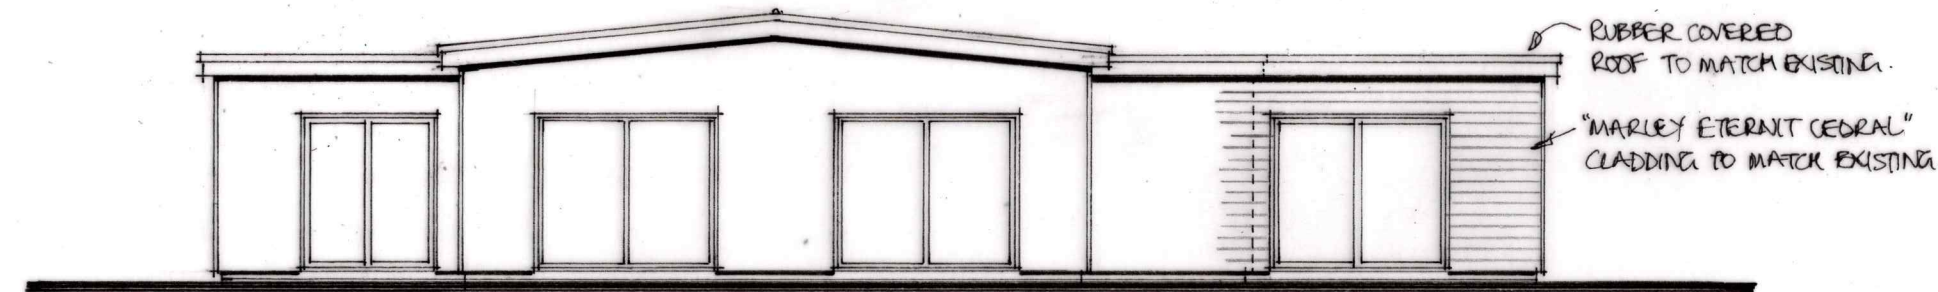

East.

EXTENSION

REV'D - ROOFLIGHT REMOVED. MAY'24.
REV'A - NORTH ELEVATION REV. MAY'24.

TREVOR J. BELL. ARCHITECTURAL SERVICES. 01420 472131.
3 CHURCH COTTAGES, BLACKMOOR, LISS, HANTS. GU33 6BW.

Extension at Binton Cottage,
Blighton Lane, The Sands,
Farnham for Mr & Mrs D. Allen.

T722/3048 DATE: MARCH 2024.
SCALE: 1:100 (@A3 SIZE)