


This drawing is to be read in conjunction with all relevant documents and drawings. Report all discrepancies to Property Directorate immediately. No unauthorised use, disclosure, storage or copying.

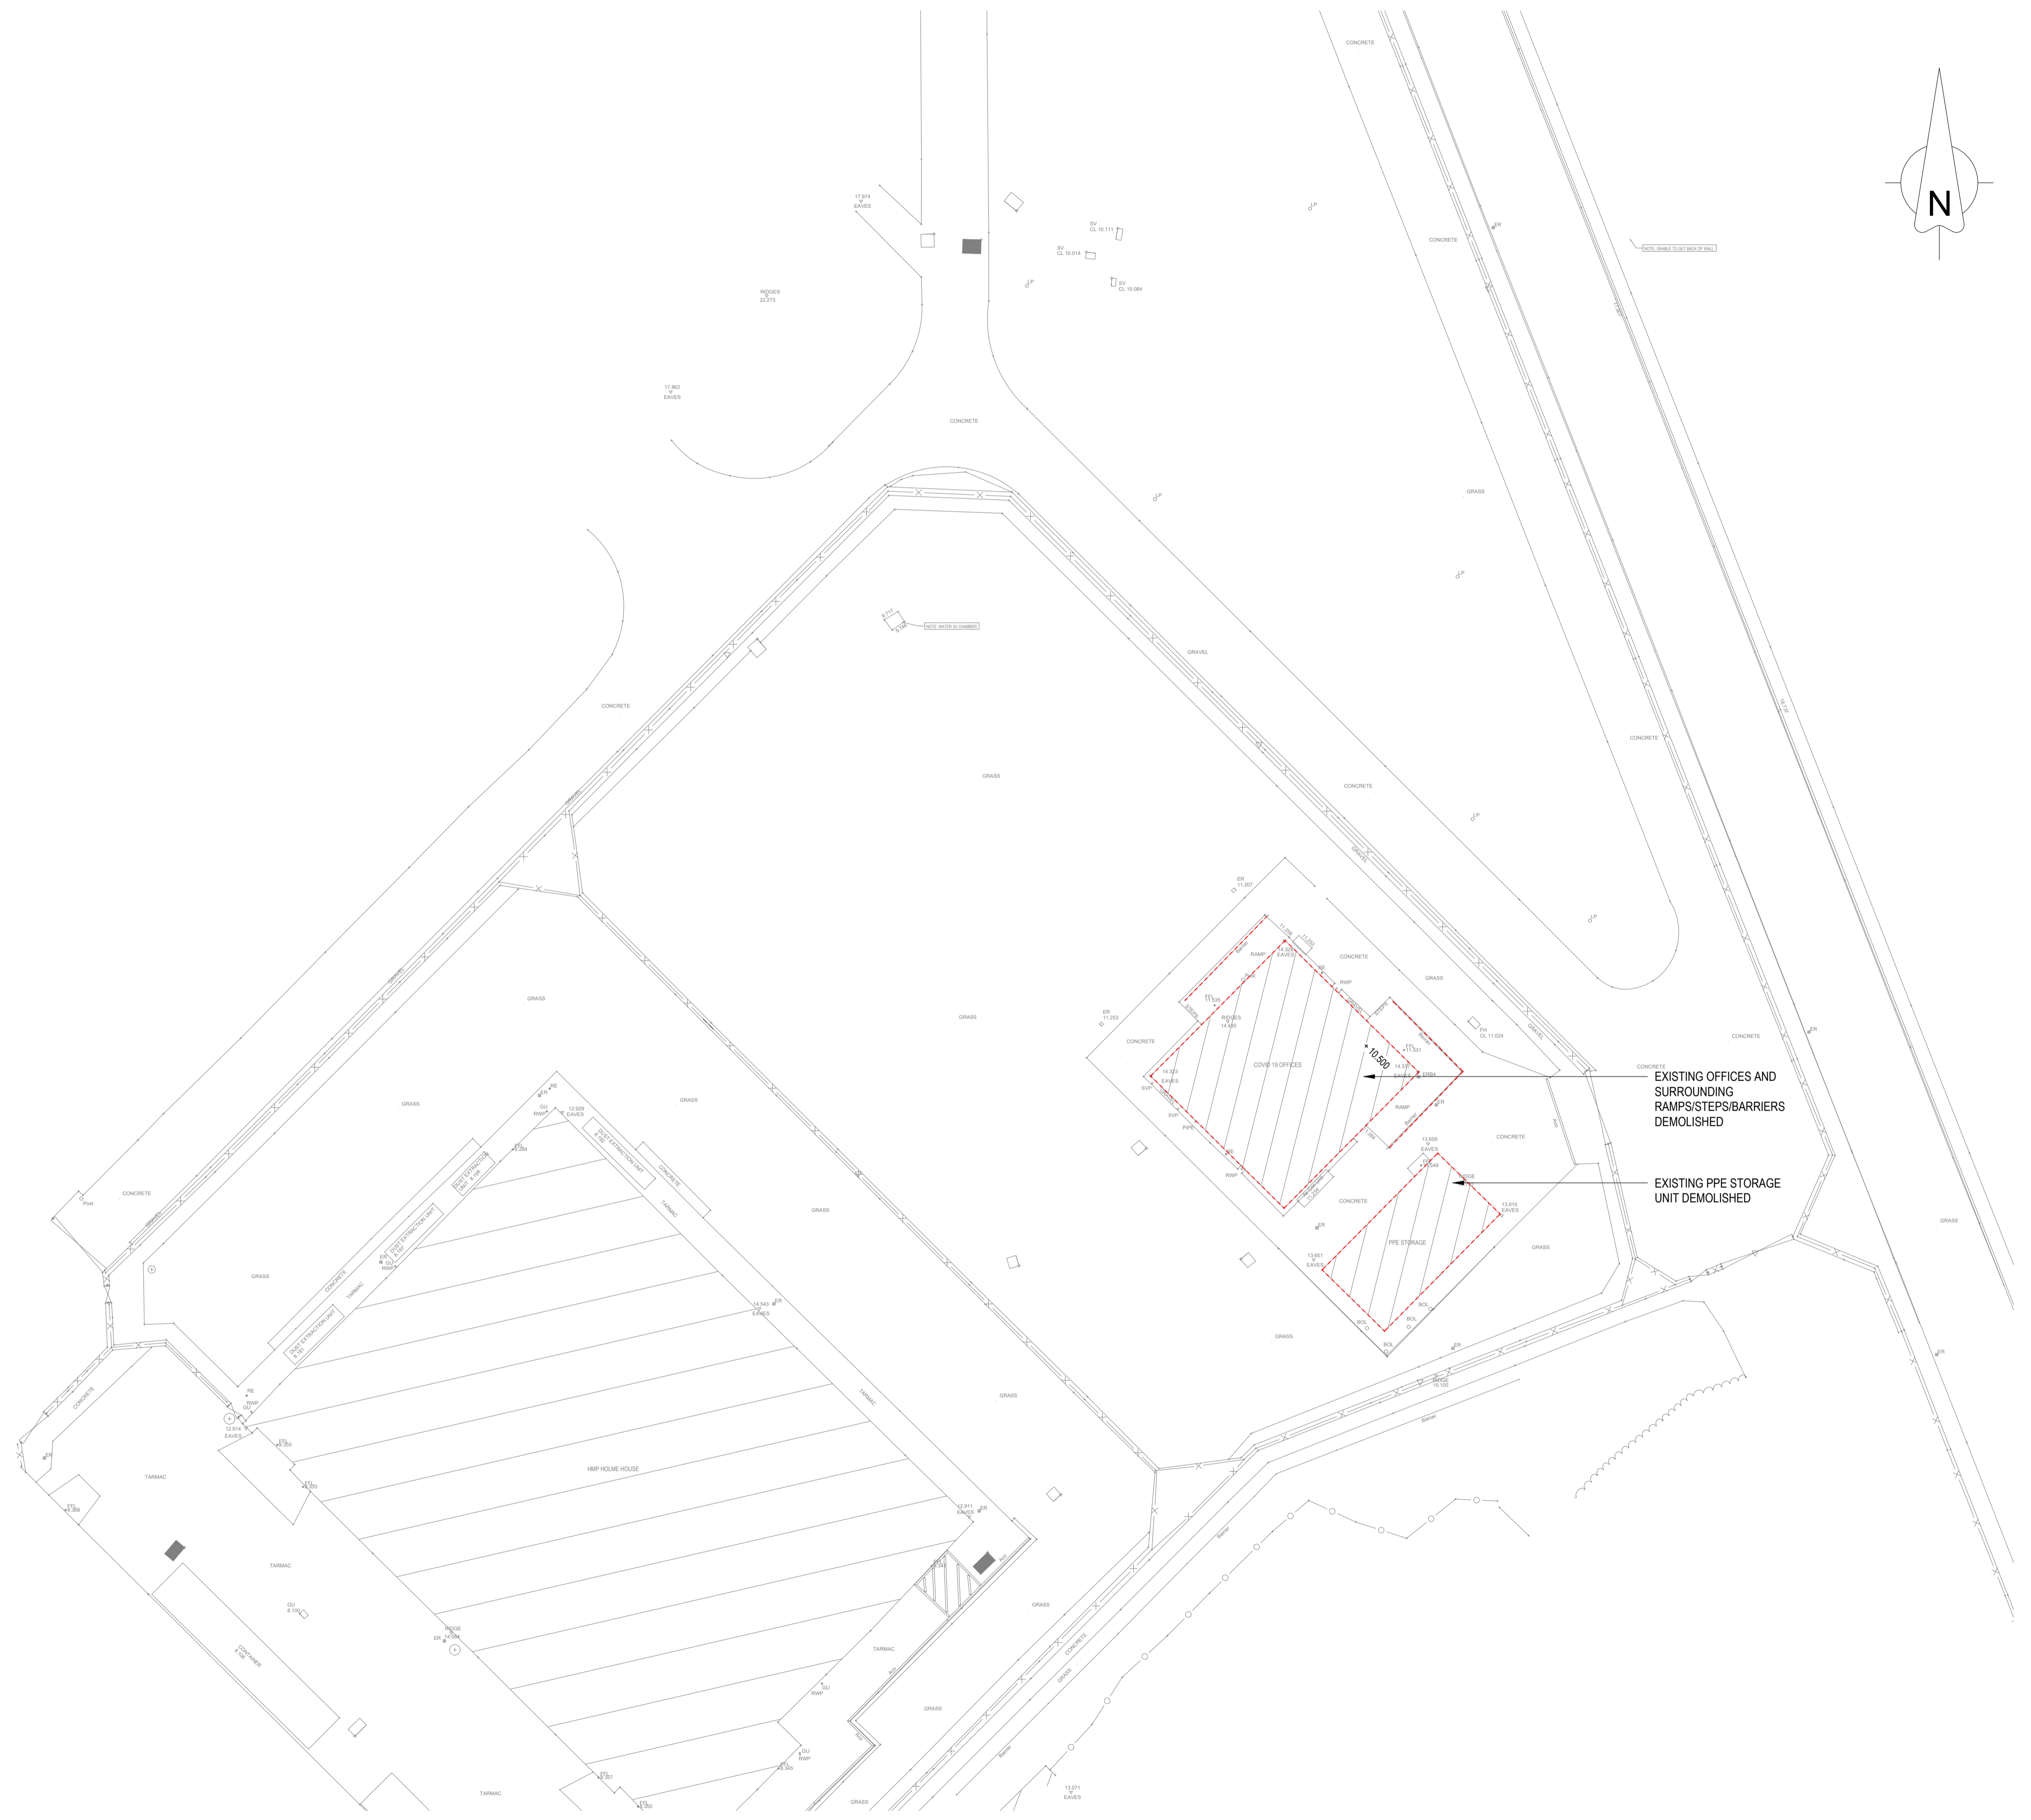

1 EXISTING SITE PLAN
1 : 200

C03	NORTH ARROW ADDED	19/03/2024
C02	DEMOLITION LINES ADDED	19/02/2024
C01	ISSUED FOR CONSTRUCTION	09/01/2024
P01	ISSUED FOR COSTING	22/11/2022

Amendments	Date
------------	------

	Property Directorate 102 Petty France London SW1H 9AJ
	Site: HMP HOLME HOUSE

Security Classification	OFFICIAL
-------------------------	----------

Drawing Number	523154-5243-HL-01-XX-DR-A-1001
----------------	--------------------------------

Project Name	RAPID CELL DEPLOYMENT PROGRAMME
--------------	---------------------------------

Dwg Title	EXISTING SITE PLAN
-----------	--------------------

E-PIMS	523154	BPRN No.	5243	Rev Ref	C03
--------	--------	----------	------	---------	-----

Drawn By:	NB	Date:	21/11/22	Scale	1 : 200
-----------	----	-------	----------	-------	---------