

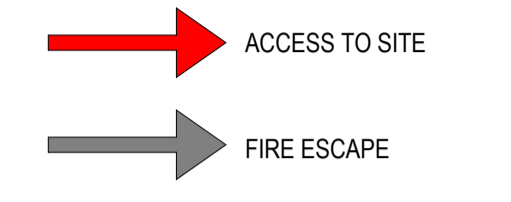


This drawing is to be read in conjunction with all relevant documents and drawings. Report all discrepancies to Property Directorate immediately. No unauthorised use, disclosure, storage or copying.

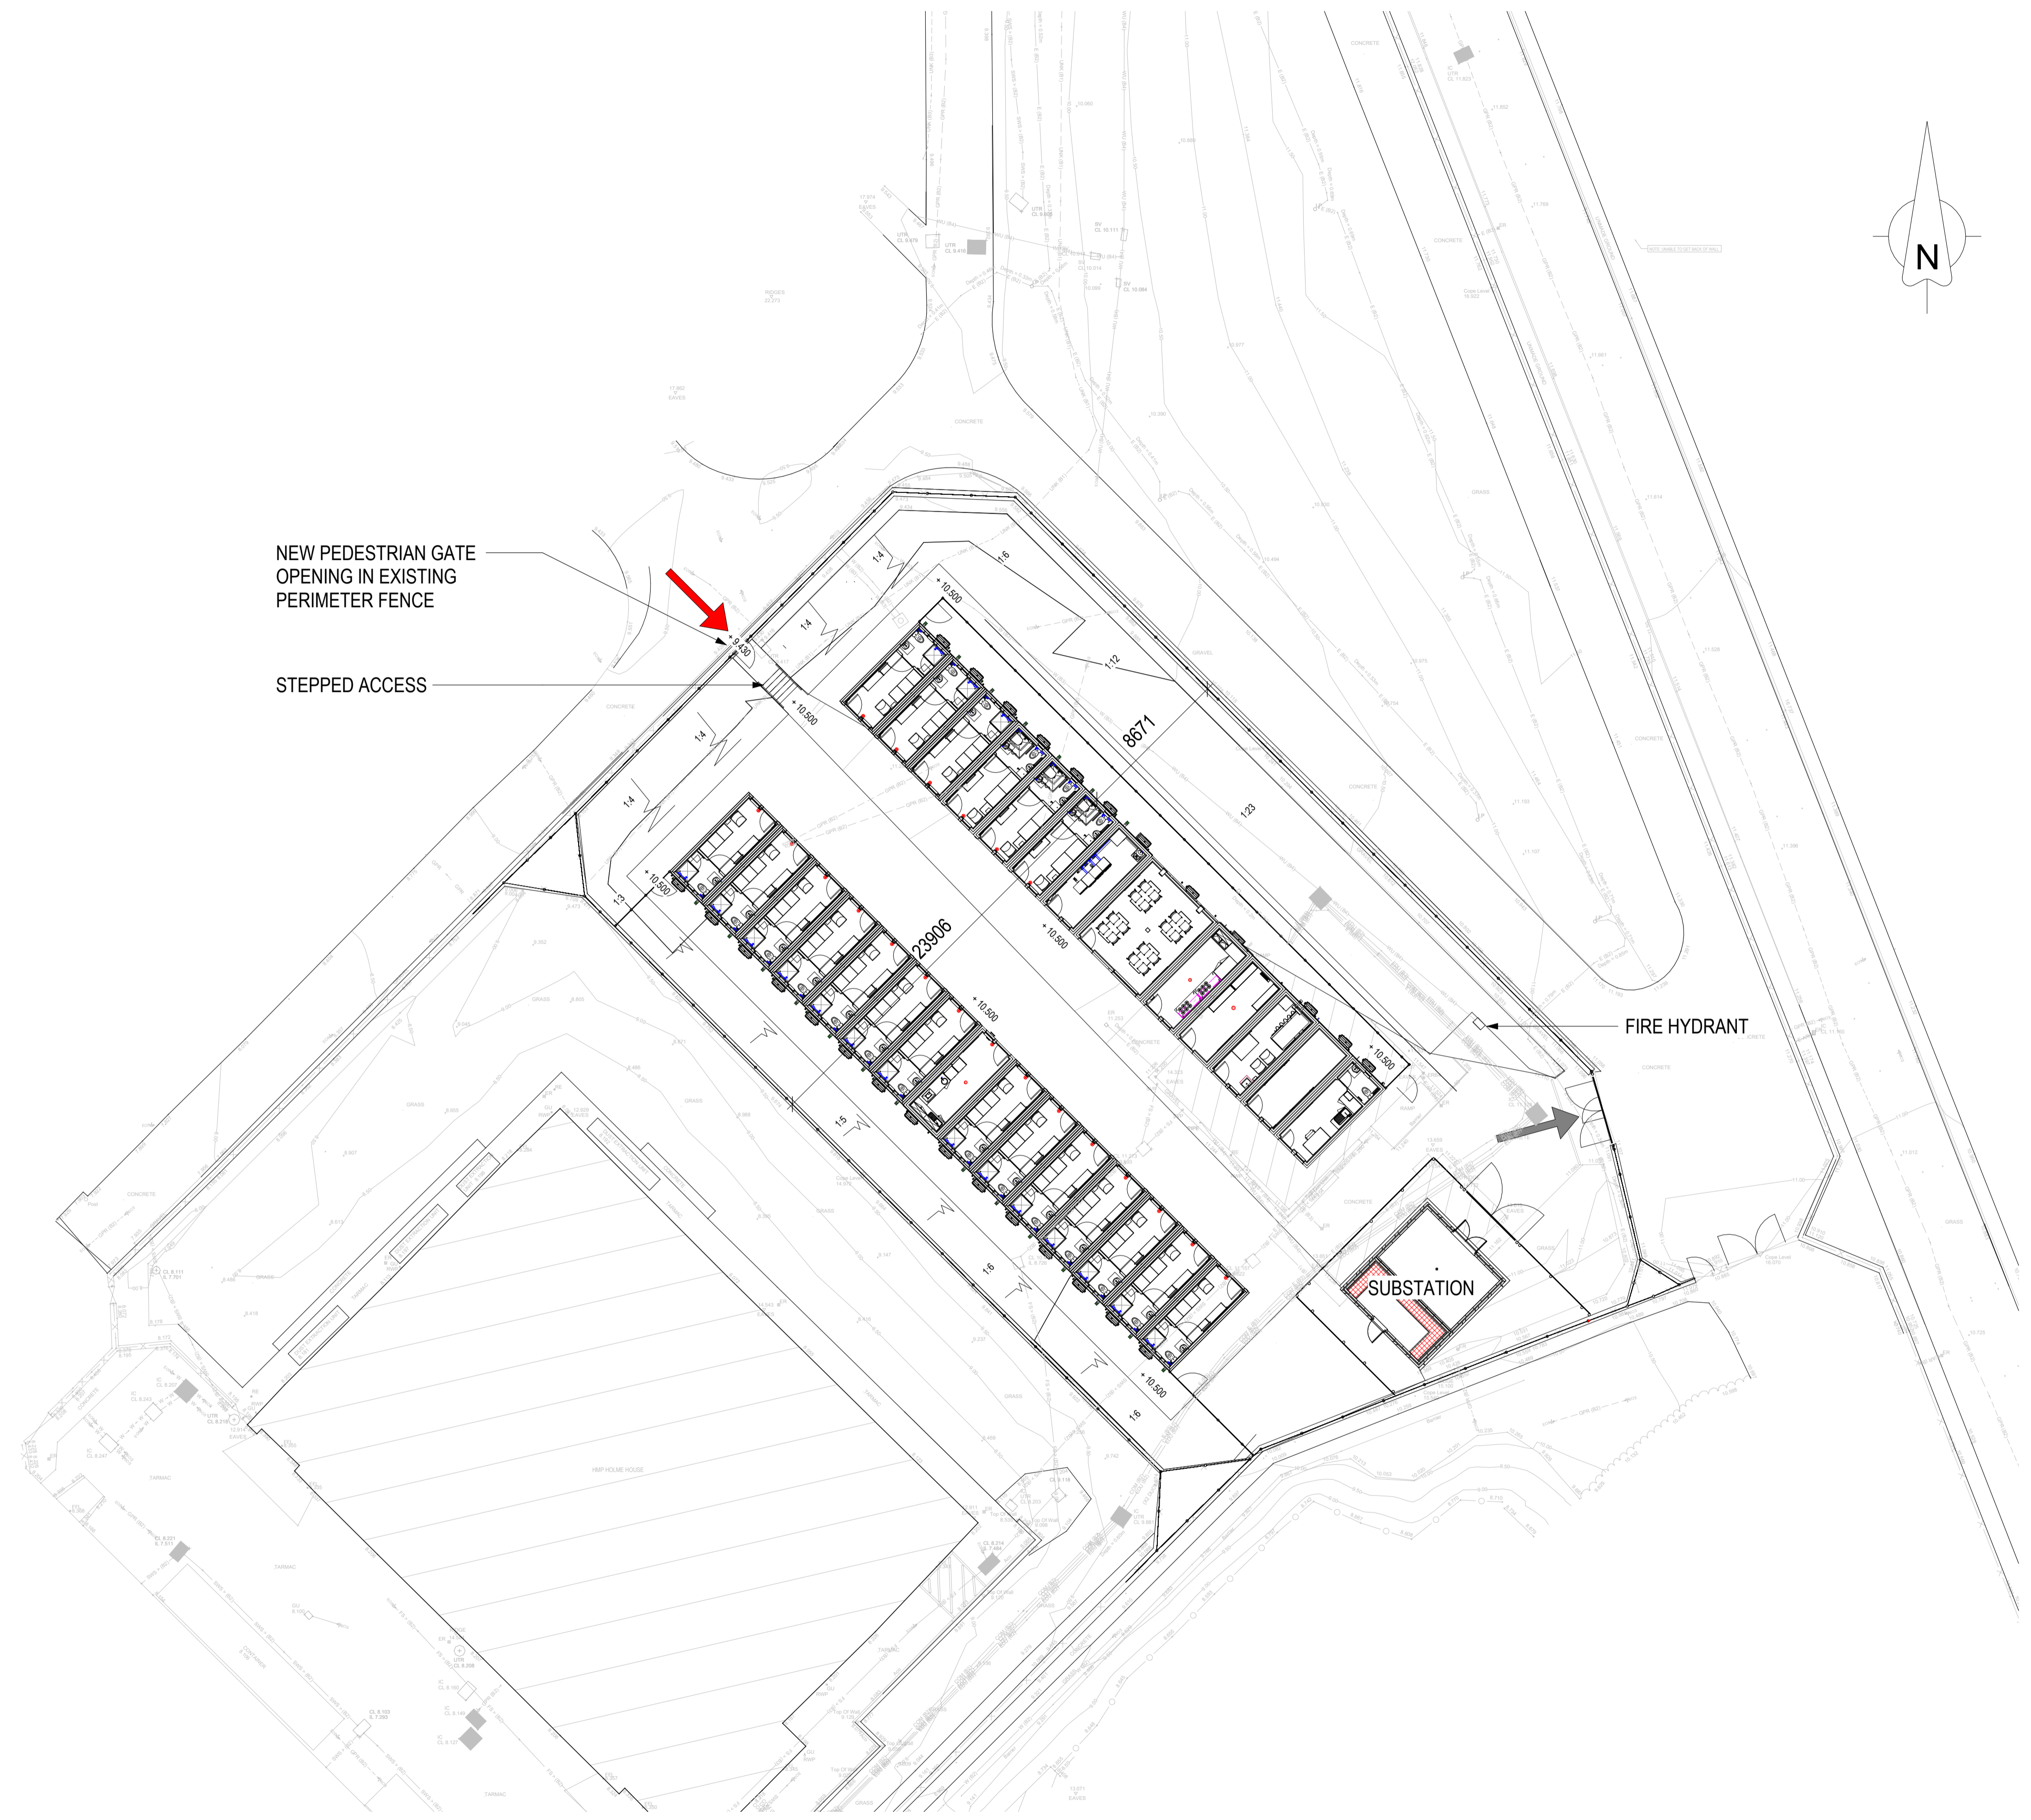

MODULAR UNITS INFORMATION TO BE CONFIRMED BY REDS10. HL INFORMATION BASED UPON PREVIOUSLY RELEASED REDS10 INFORMATION.

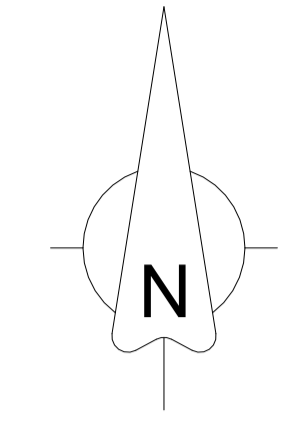

1 PROPOSED SITE PLAN
1 : 200

C02	NORTH ARROW ADDED	19/03/2024
C01	ISSUED FOR CONSTRUCTION	09/01/2024
P03	CANOPY OMITTED	03/07/2023
P02	EXTERNAL STEPS AND SERVICE ZONE FENCES UPDATED	13/01/2023
P01	ISSUED FOR COSTING	22/11/2022

Amendments	Date
------------	------

	Property Directorate 102 Petty France London SW1H 9AJ
	Site: HMP HOLME HOUSE

Security Classification	OFFICIAL
-------------------------	----------

Drawing Number	523154-5243-HL-01-XX-DR-A-1600
----------------	--------------------------------

Project Name	RAPID CELL DEPLOYMENT PROGRAMME
--------------	---------------------------------

Dwg Title	PROPOSED SITE PLAN
-----------	--------------------

E-PIMS	523154	BPRN No.	5243	Rev Ref	C02
--------	--------	----------	------	---------	-----

Drawn By:	NB	Date:	11/18/22	Scale	1 : 200
-----------	----	-------	----------	-------	---------