




North Elevation & Section AA

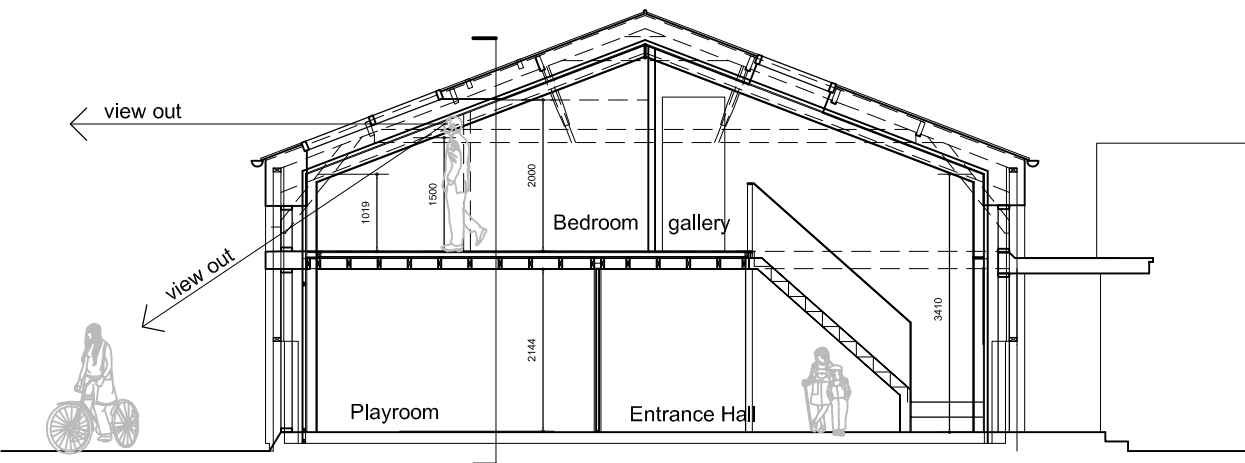


Section BB

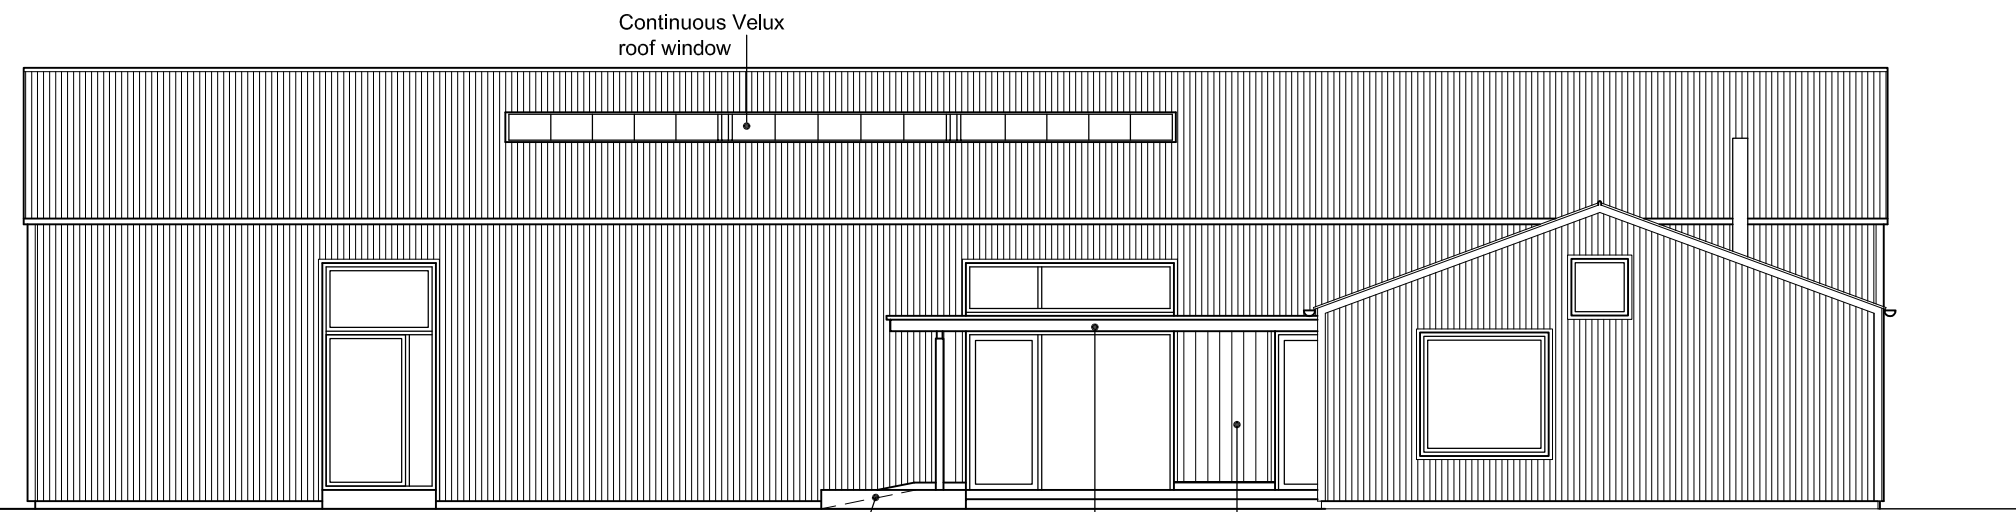


North Elevation

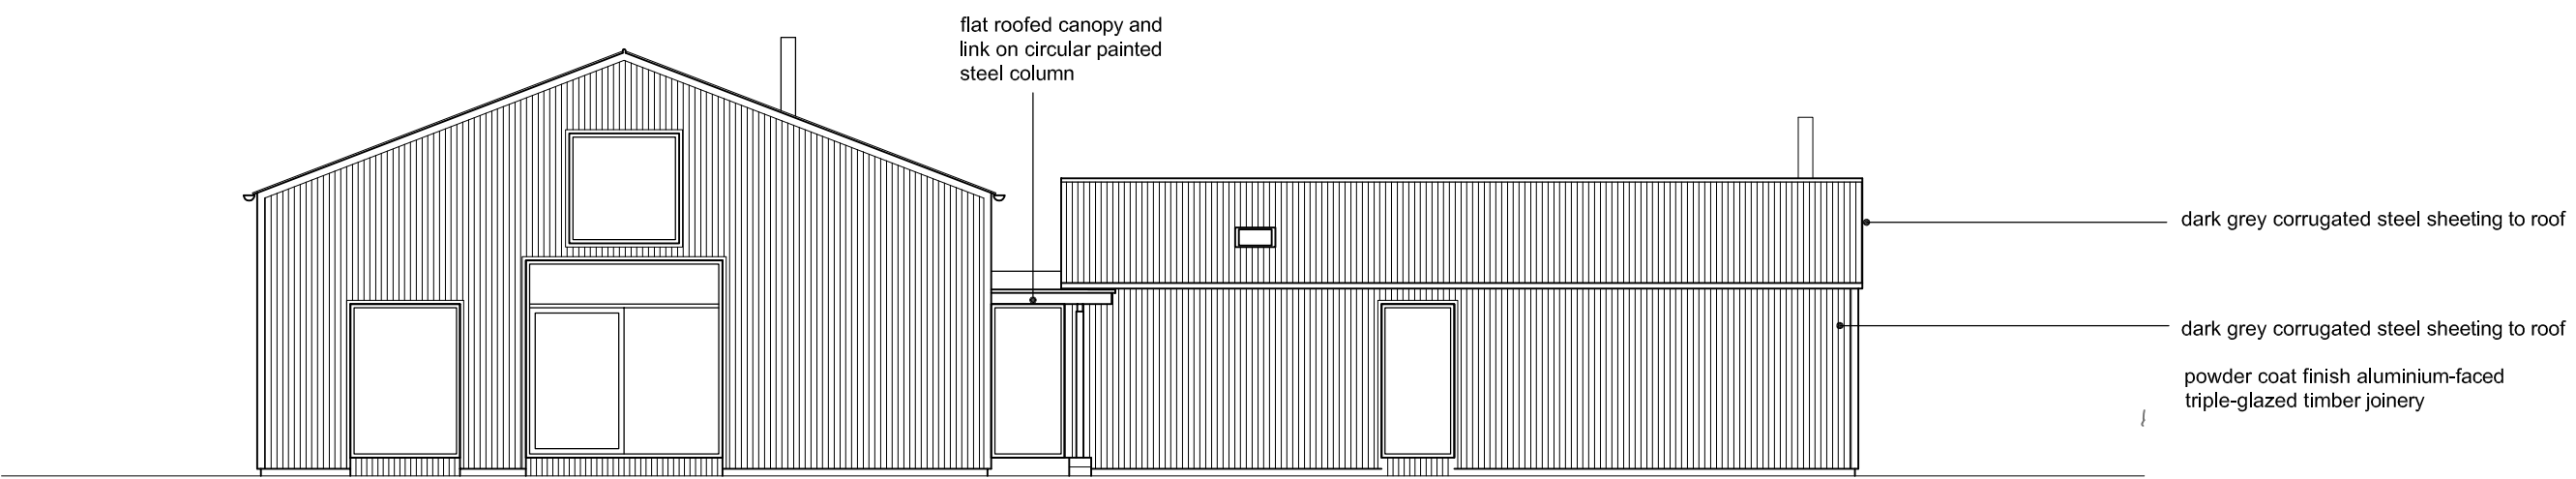


East Elevation

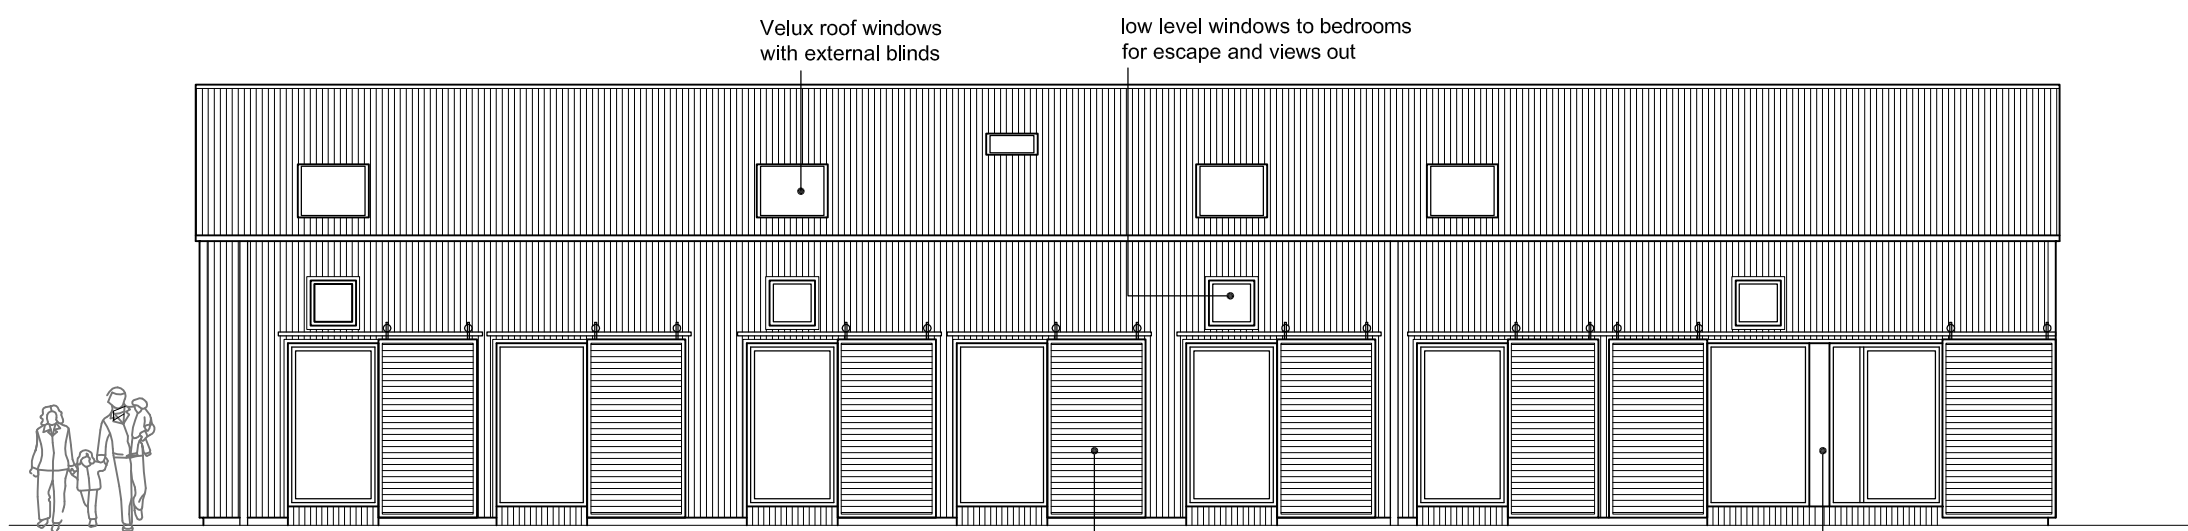


South Elevation

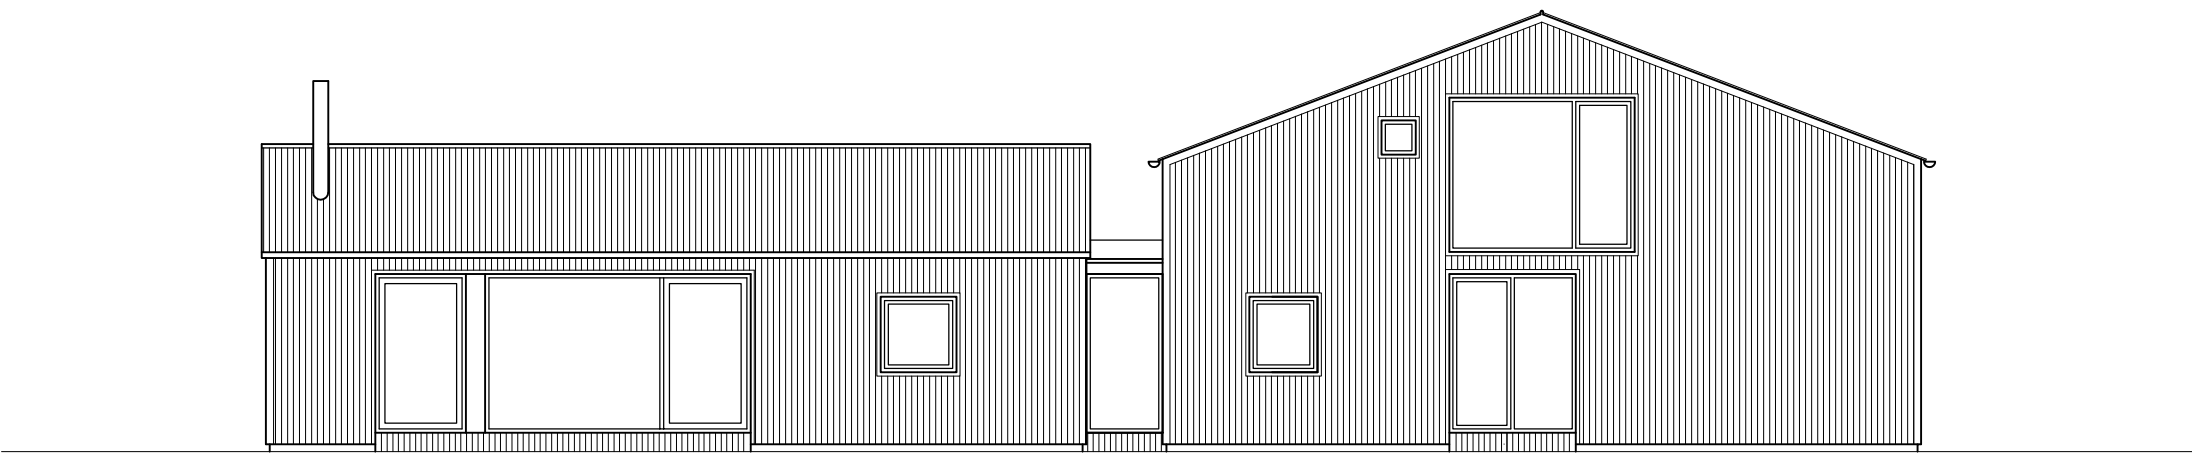


West Elevation

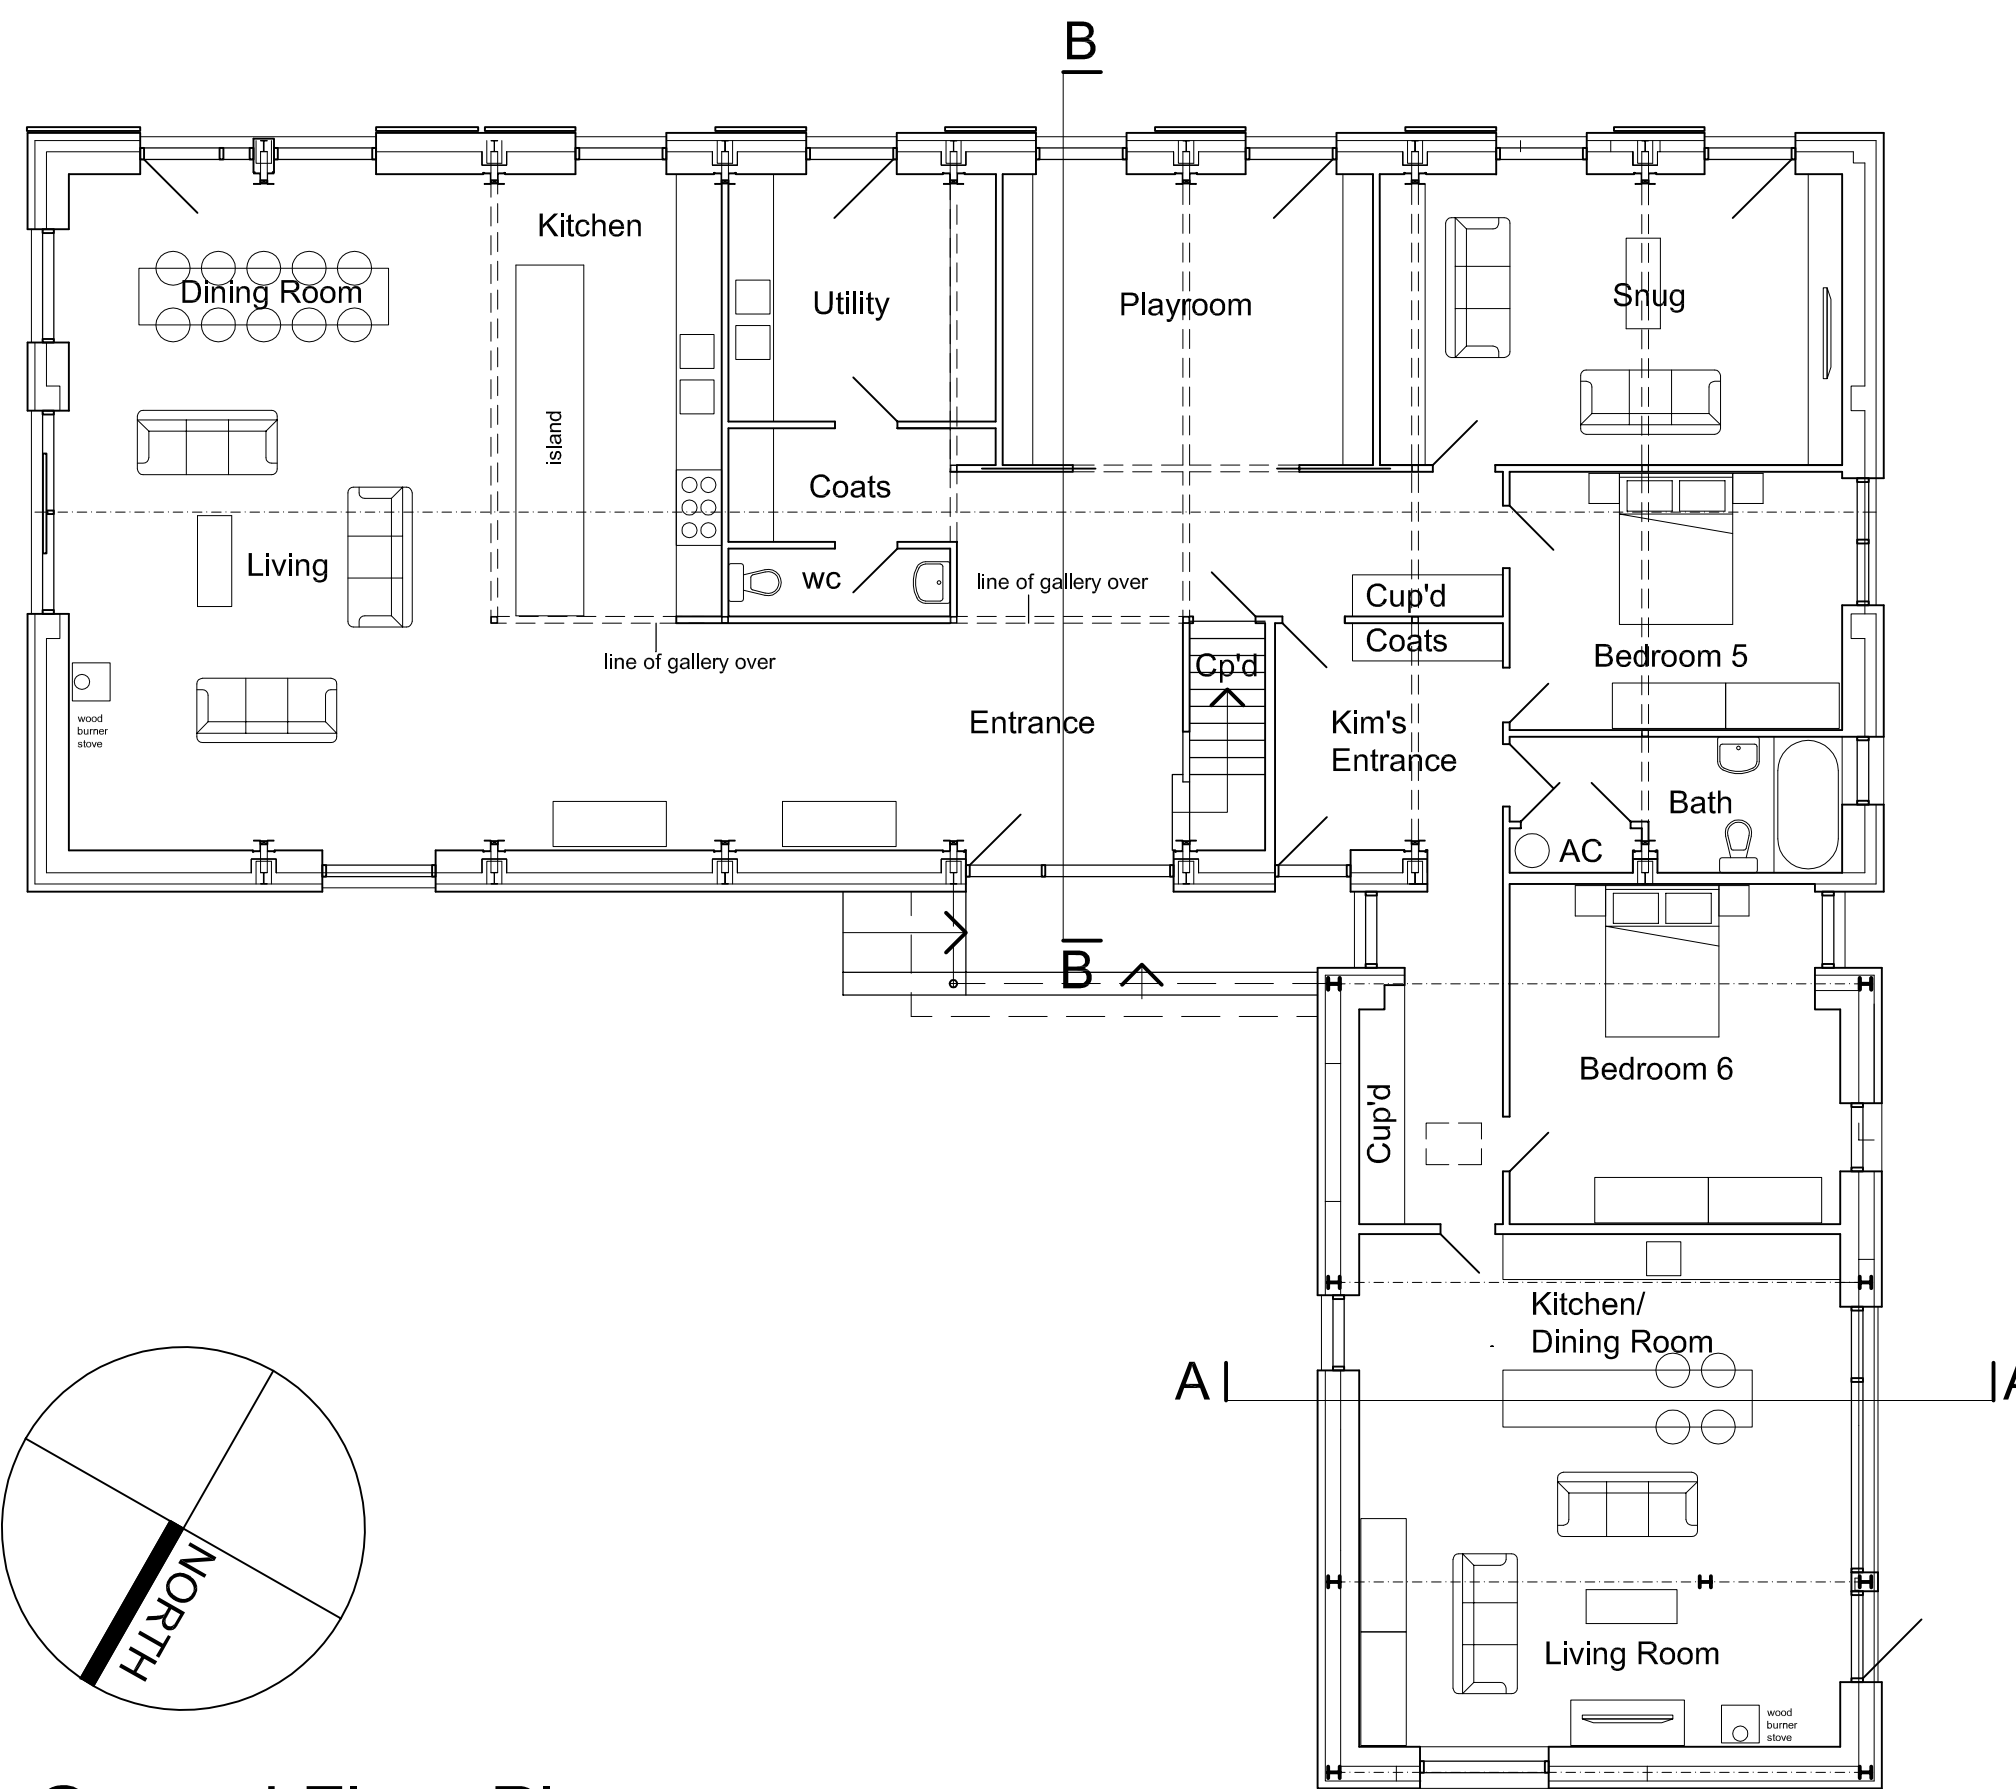

Ground Floor Plan

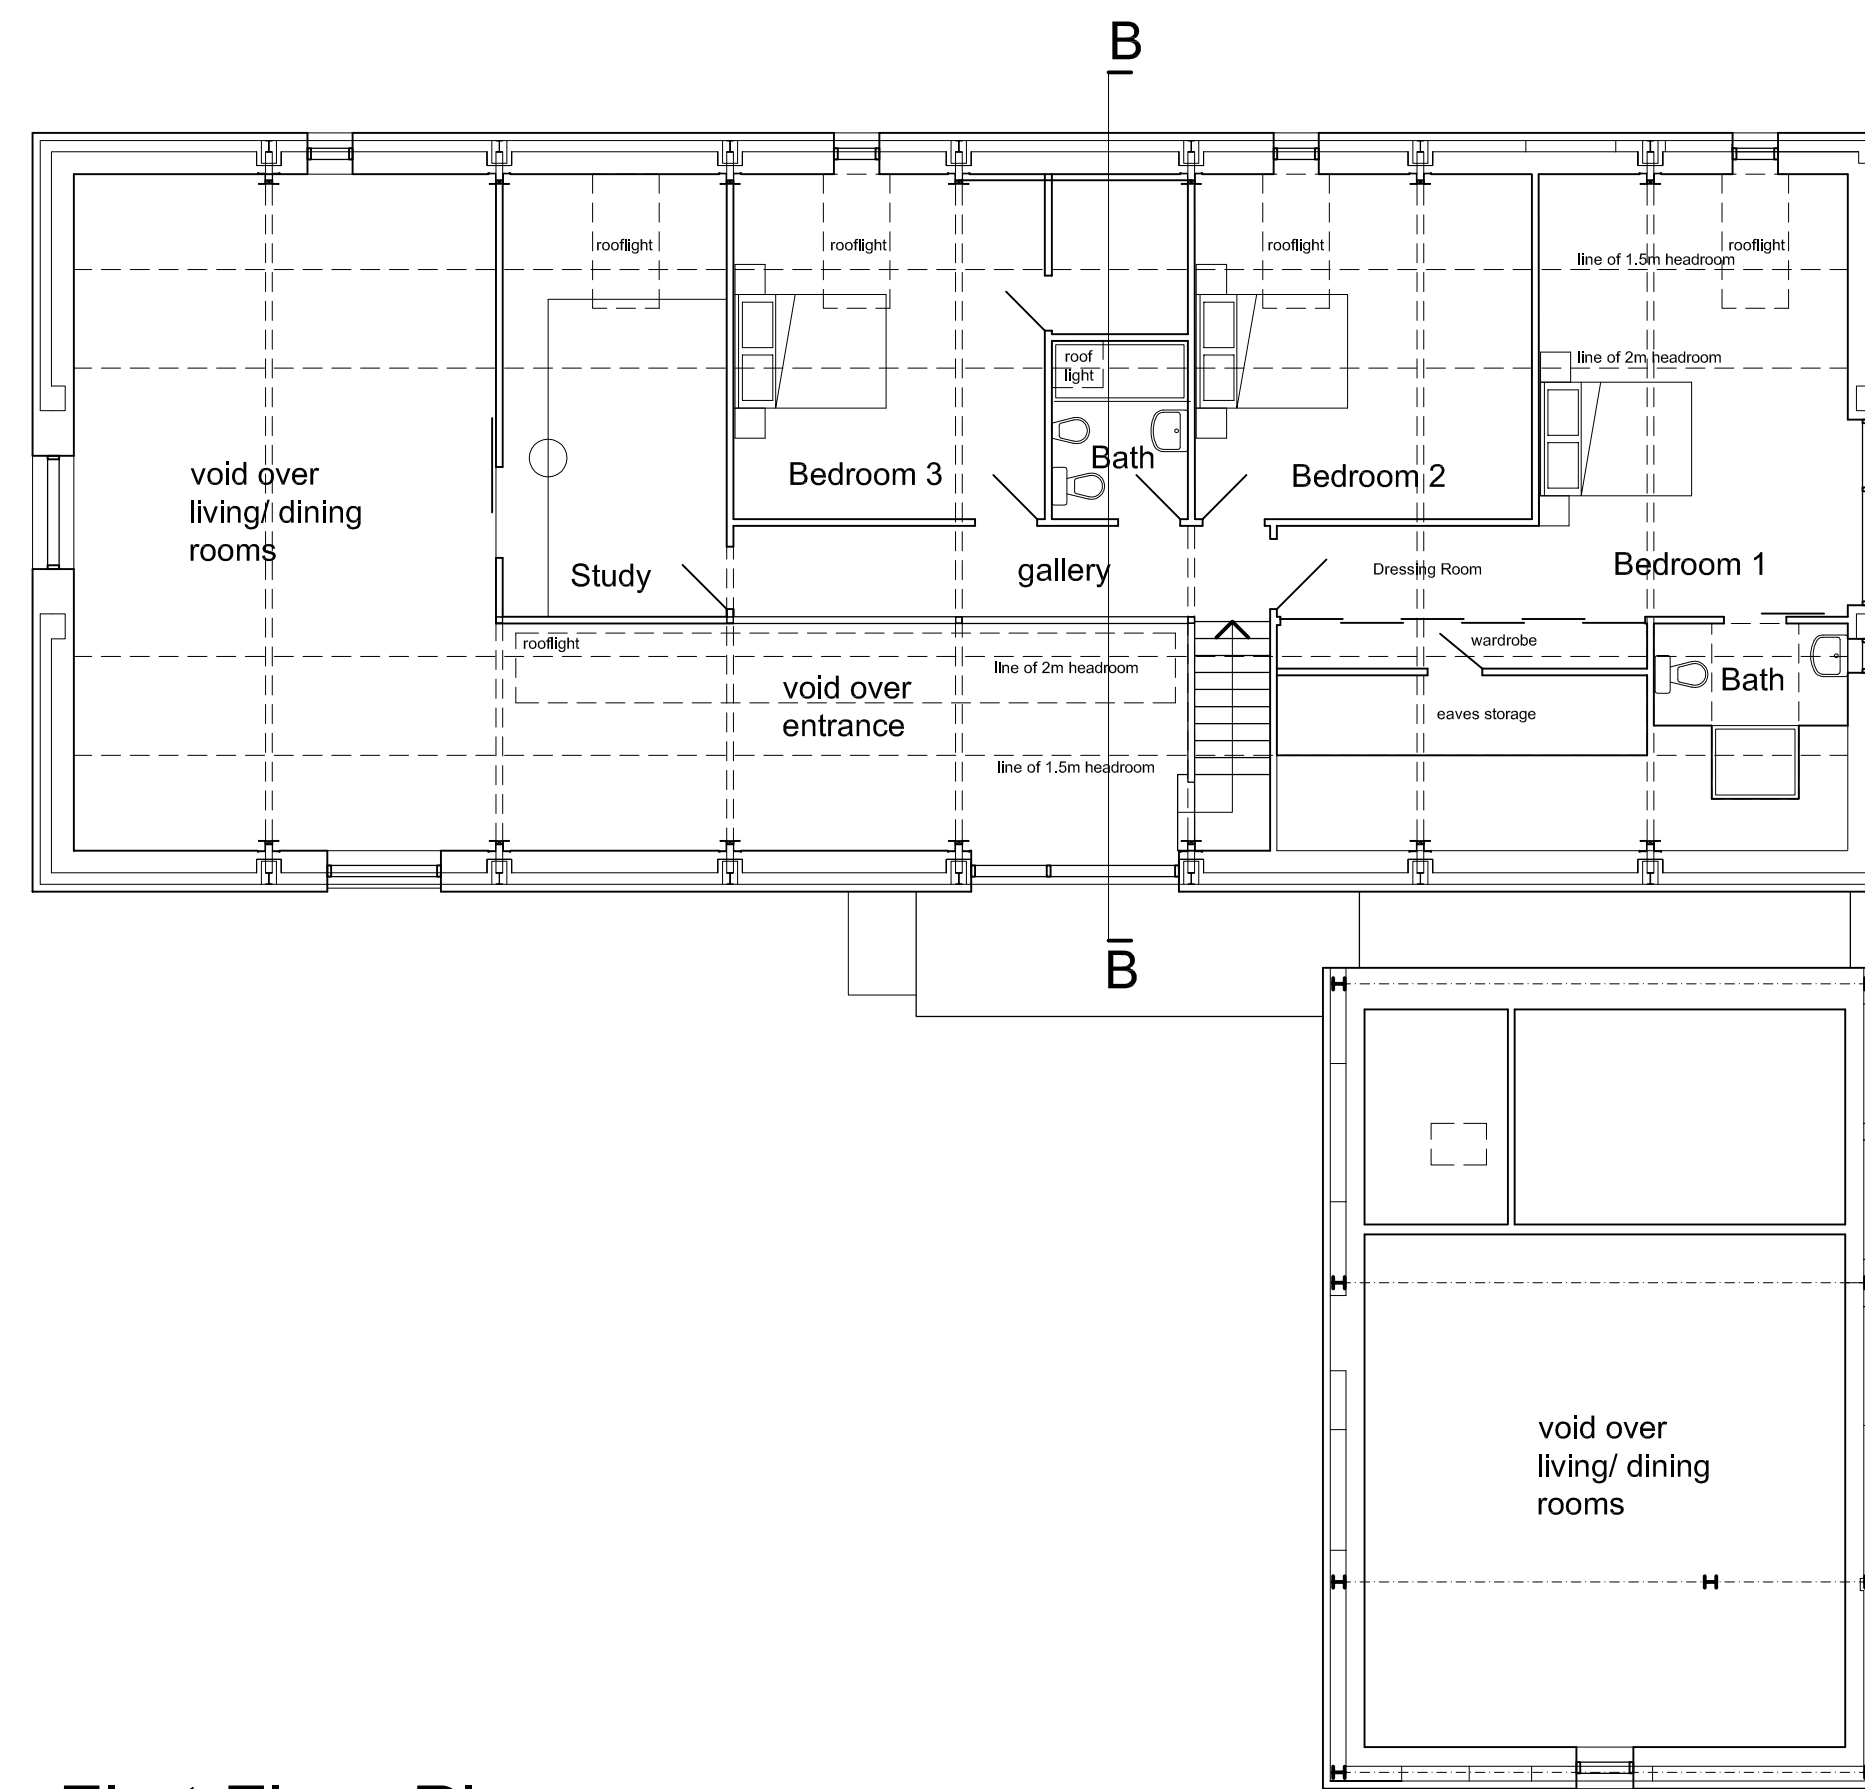

First Floor Plan

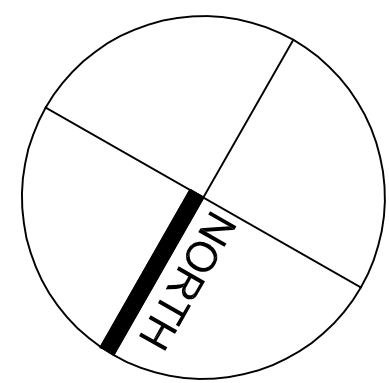

REVISION	DATE	DRAWN	DESCRIPTION
B	April 2024	MR	Further revisions to glazing as requested by clients
A	April 2024	MR	Glazed area increased and door added adjacent dining room. Shutters adjusted to suit.

CLIENT Glen & Charlotte Trevatt	DATE March 2024	DRAWN BY MR
PROJECT NAME The Millshop Ebridge Mill White Horse Common North Walsham NR28 9NG	STATUS Planning	SCALE 1:100 @ A1
DRAWING TITLE Proposals Plans, sections and elevations	JOB NO. 2305	REV 10 B