




Section BB

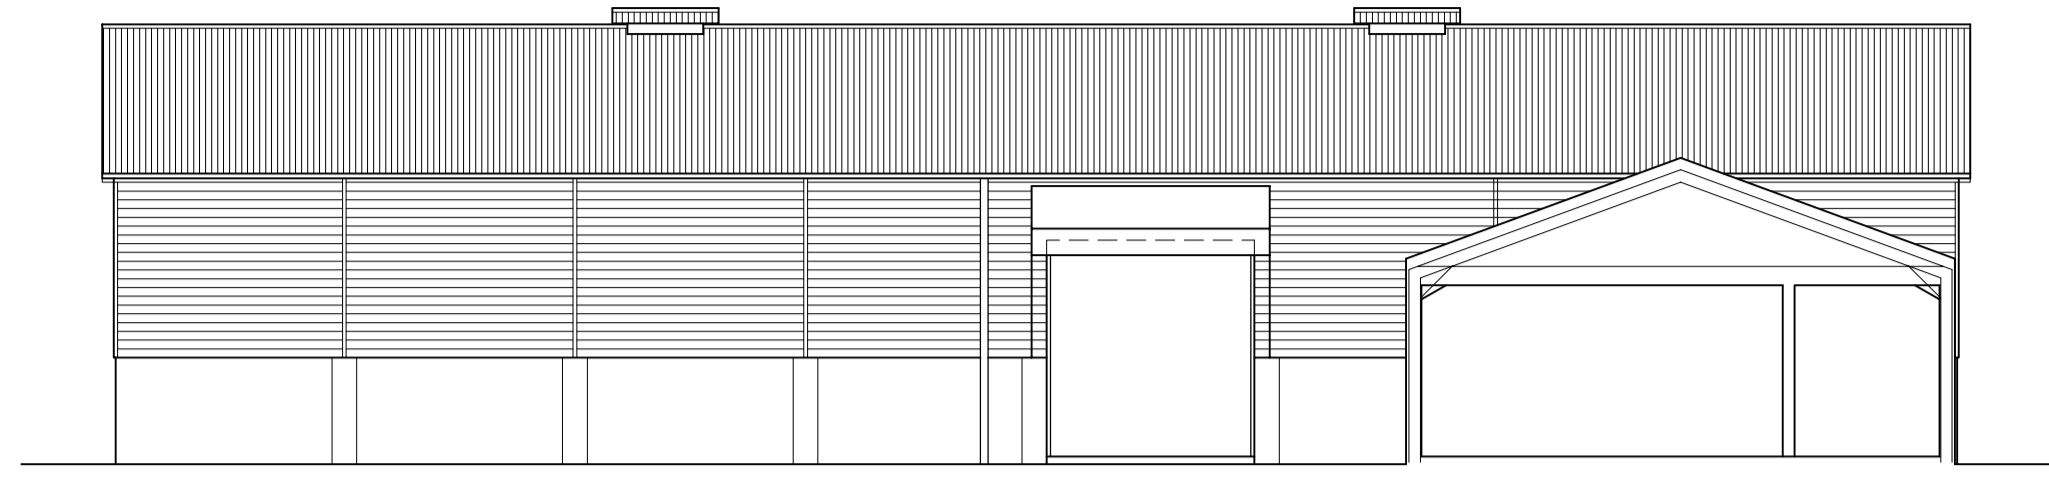


North Elevation & Section AA

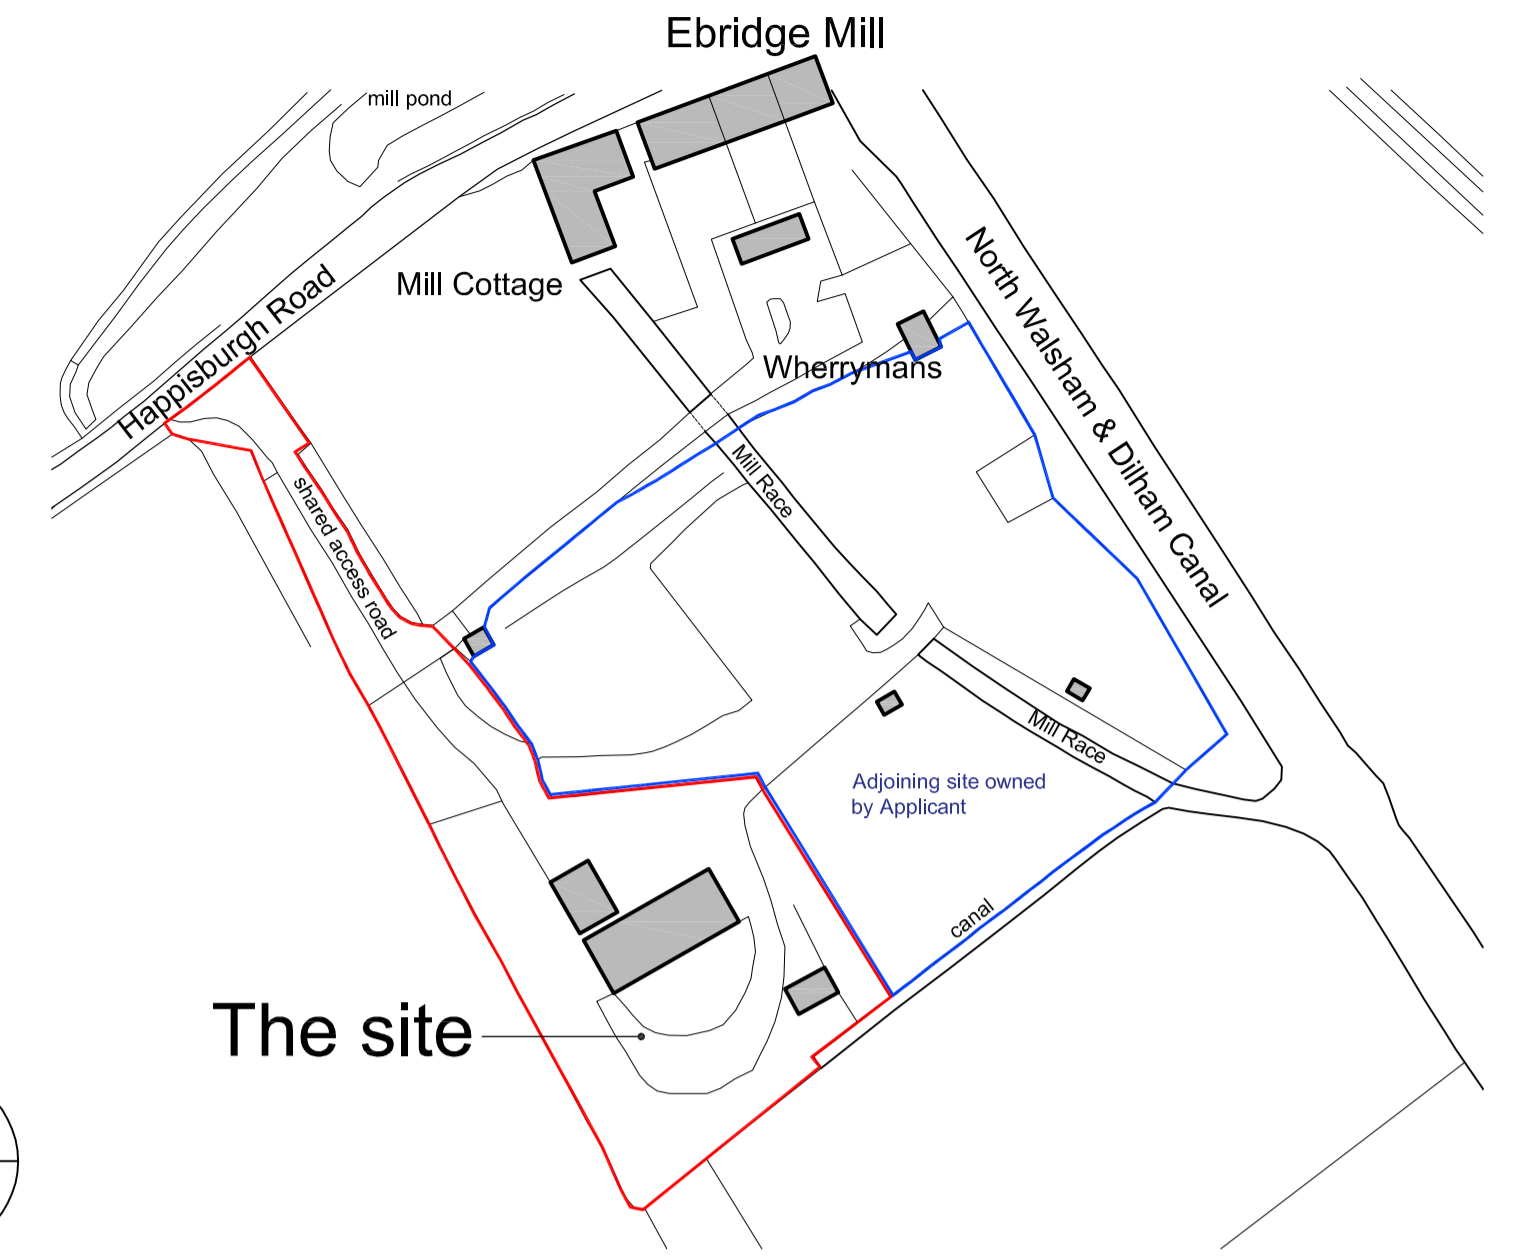



Location Plan 1:1250

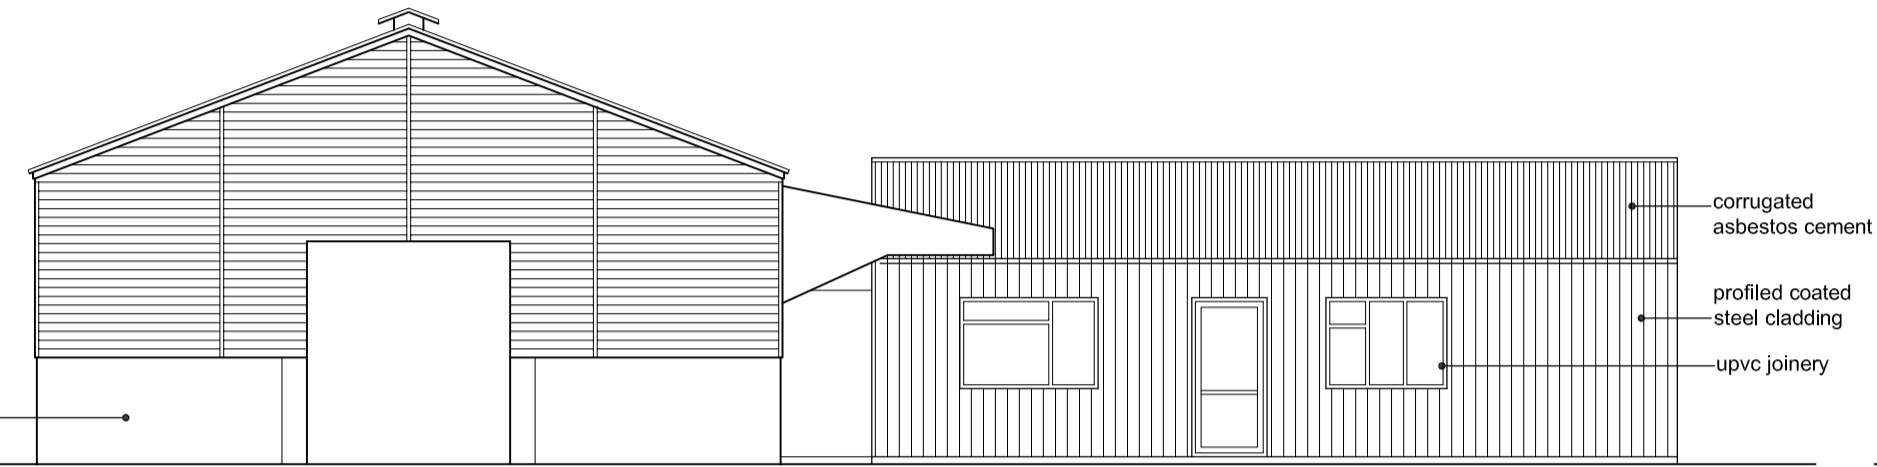


East Elevation

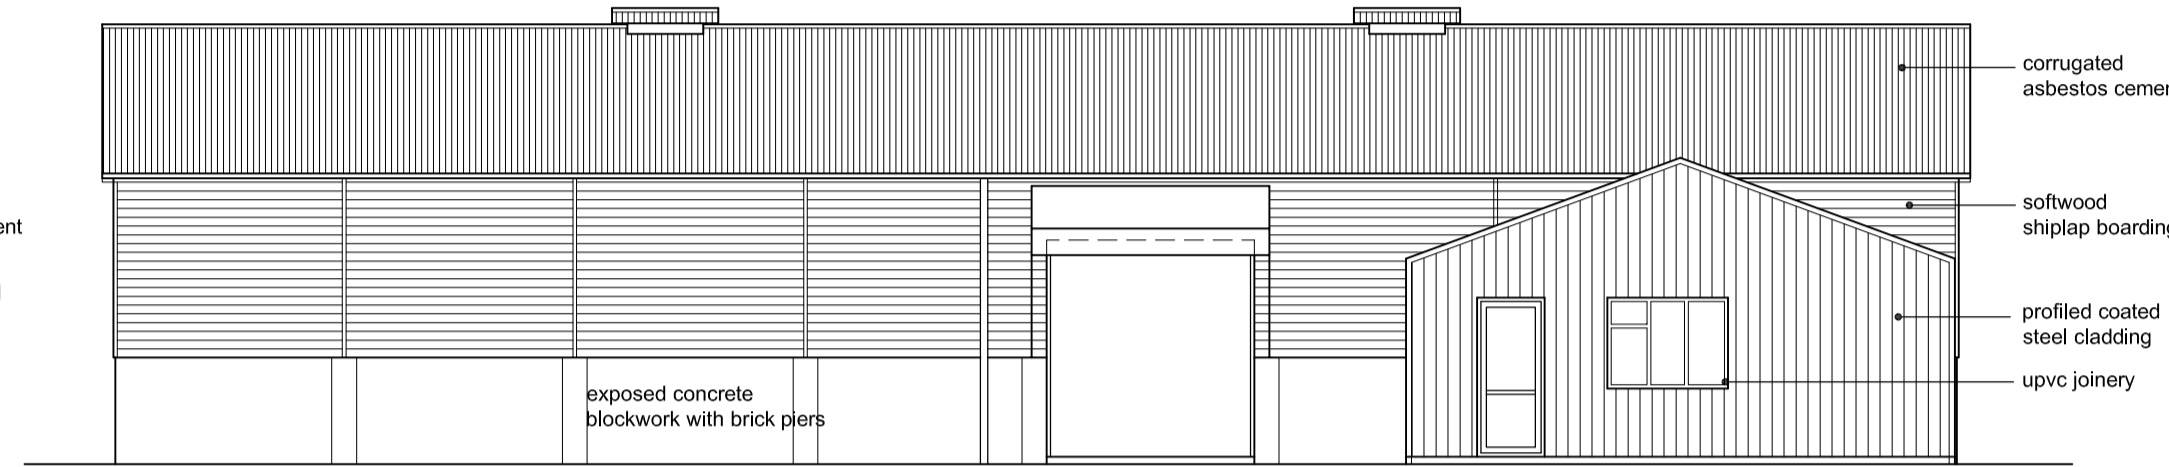

North Elevation

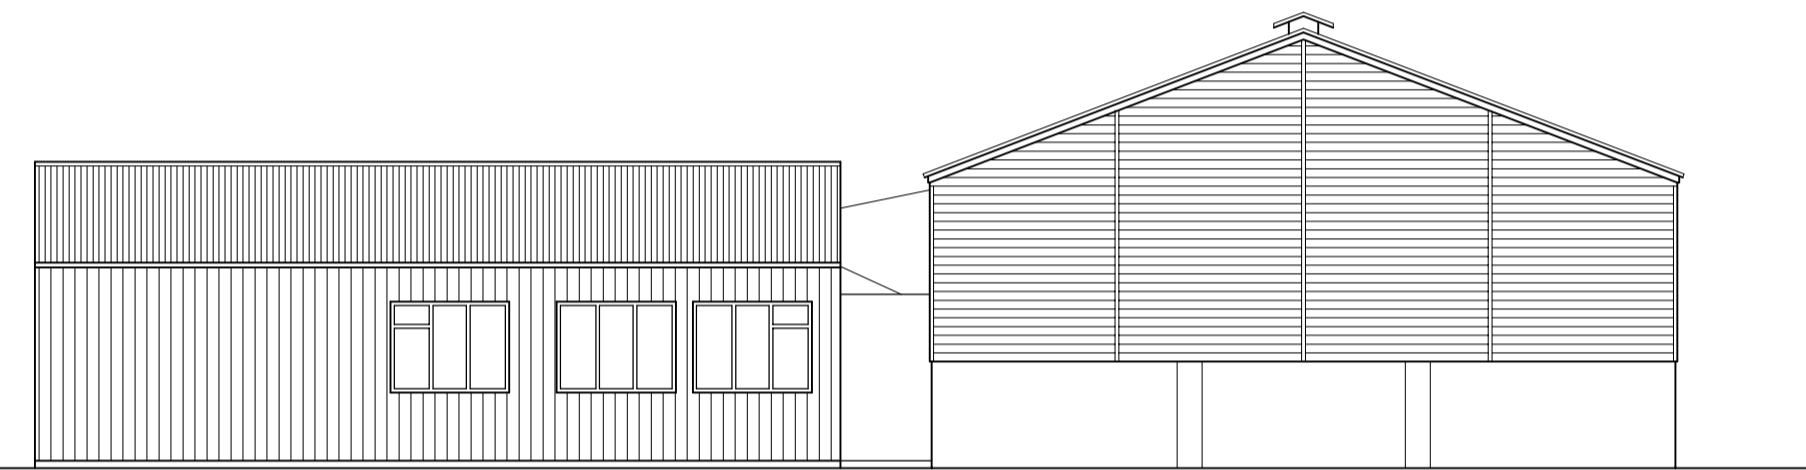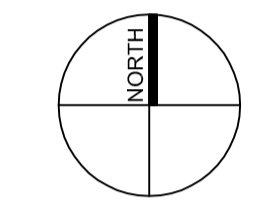

West Elevation

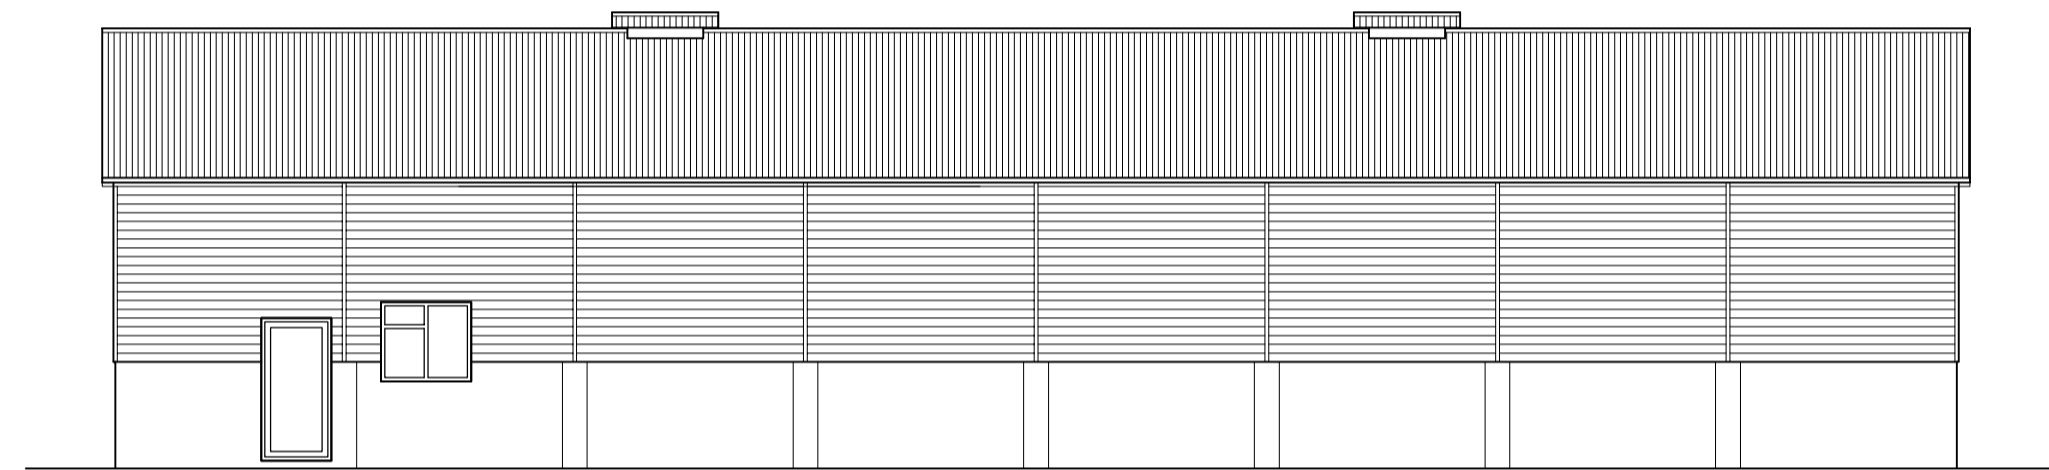


South Elevation




The site

Site Plan 1:500

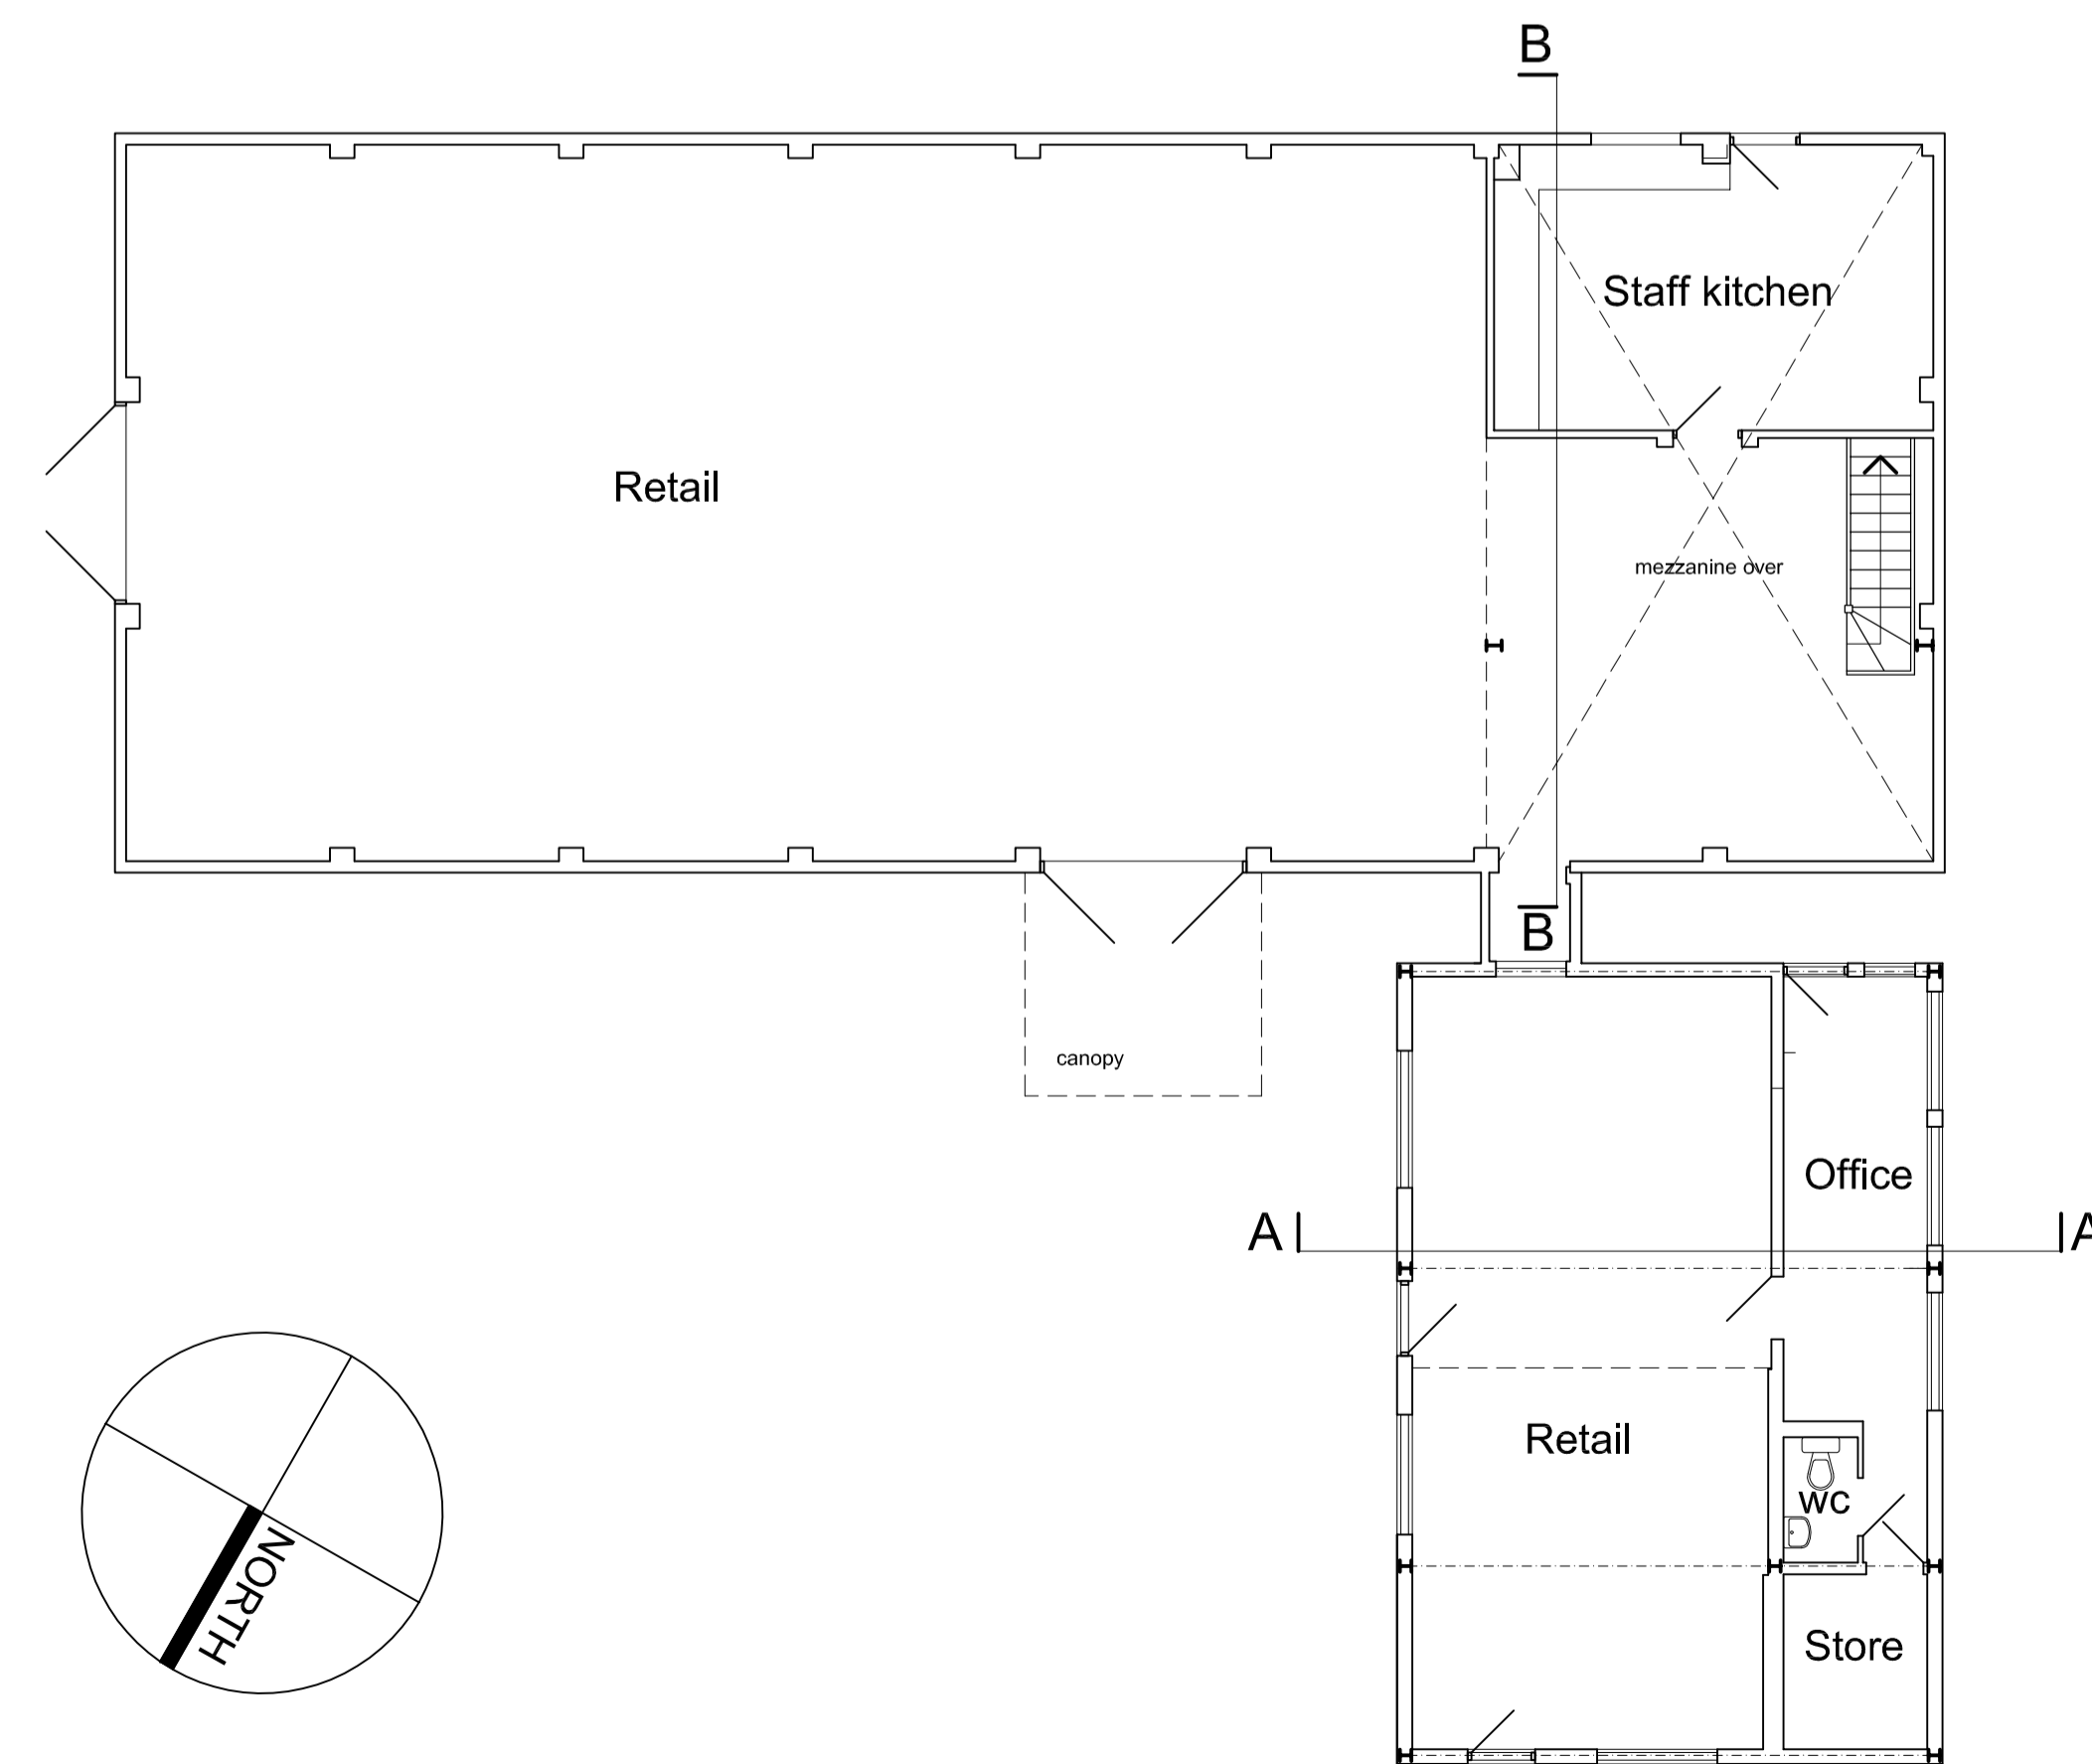

Ground Floor Plan

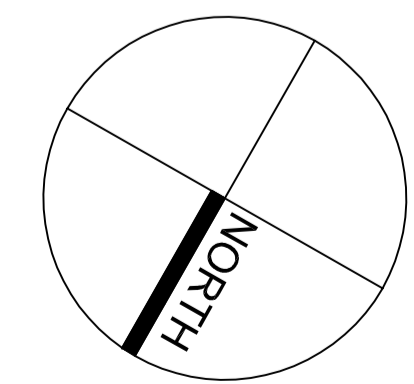

REVISION	DATE	DRAWN	DESCRIPTION	CLIENT	DATE	DRAWN BY
				Glen & Charlotte Trevatt	October 2023	MR
			<b>PROJECT NAME</b>	<b>STATUS</b>	<b>SCALE</b>	
			The Millshop Ebridge Mill White Horse Common	Planning	1:100 @ A1	
			<b>DRAWING TITLE</b>	<b>JOB NO.</b>	<b>DRAWING NO.</b>	<b>REV</b>
			Survey and location Plans, sections and elevations	2305	01	