



EXISTING FIRST FLOOR PLAN

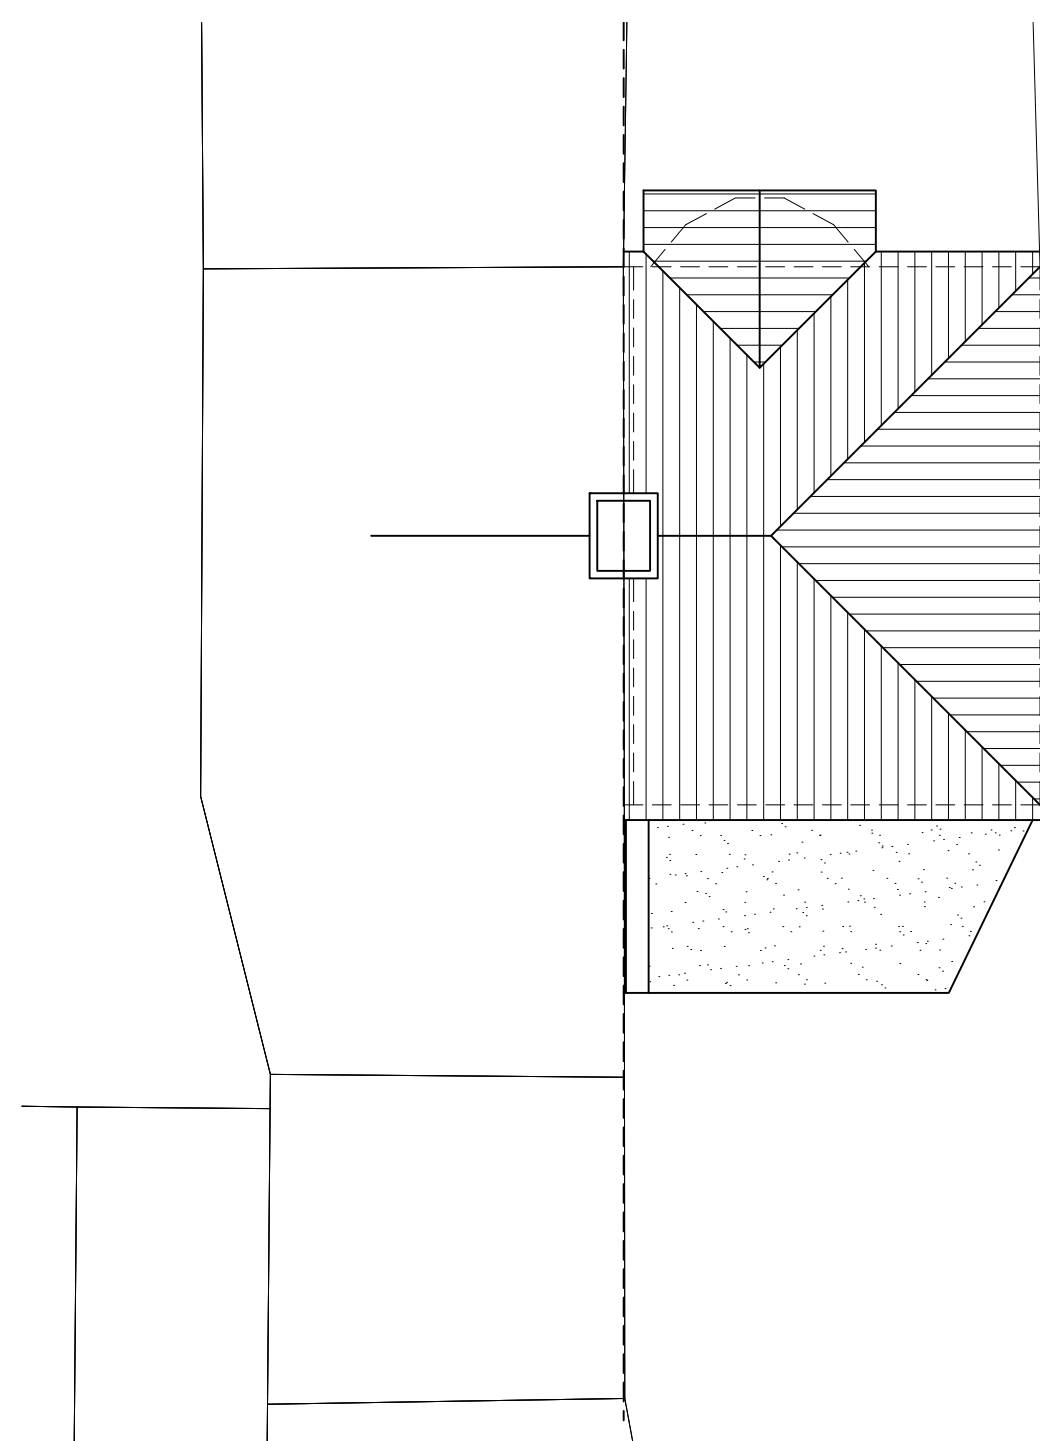

EXISTING ROOF PLAN

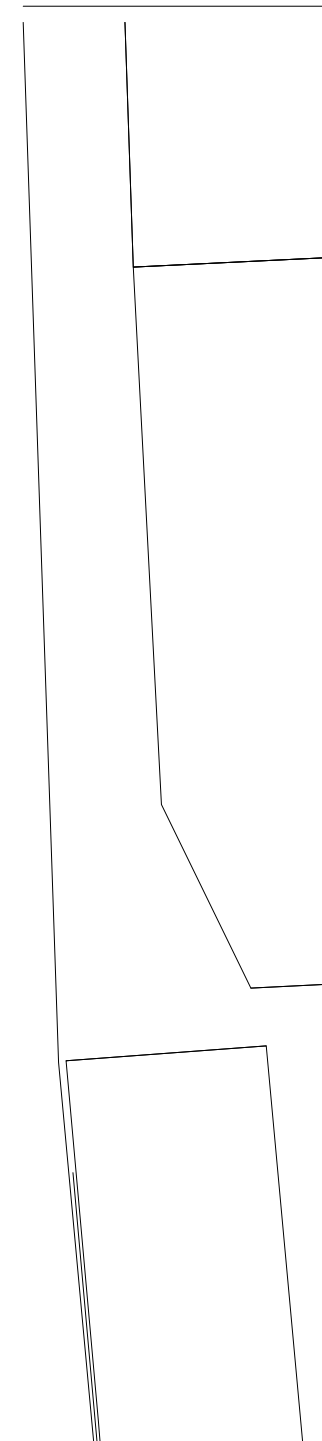

Rev	Date	Description	By

Job
LOFT CONVERSION AND SUMMER HOUSE

Project
94 AUCKLAND ROAD,
POTTERS BAR,
EN6 3HS

Drawing
EXISTING PLANS

Scale	Status	Date	Drawn	Checked
1:100 @ A3	PERMITTED DEV	JUNE '23	MC	MC

Drawing No
1084/PD/03

SOSA
ARCHITECTS

9 CHURCH LANE,
NORTHAW VILLAGE
POTTERS BAR, EN6 4NX

T | 07494 535 787
T | 07494 535 782
E | admin@sosaarchitects.com

ARB & RIBA REGISTERED