




Existing Ground Floor Plan
Scale 1:50

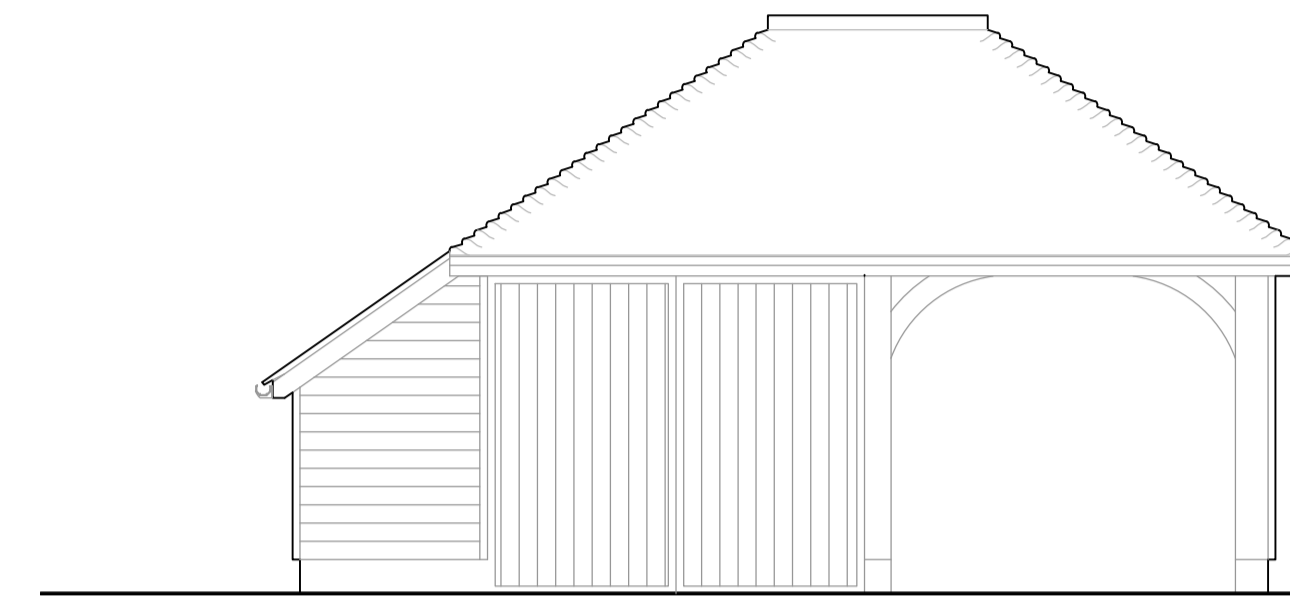


Existing North West Elevation
Scale 1:50

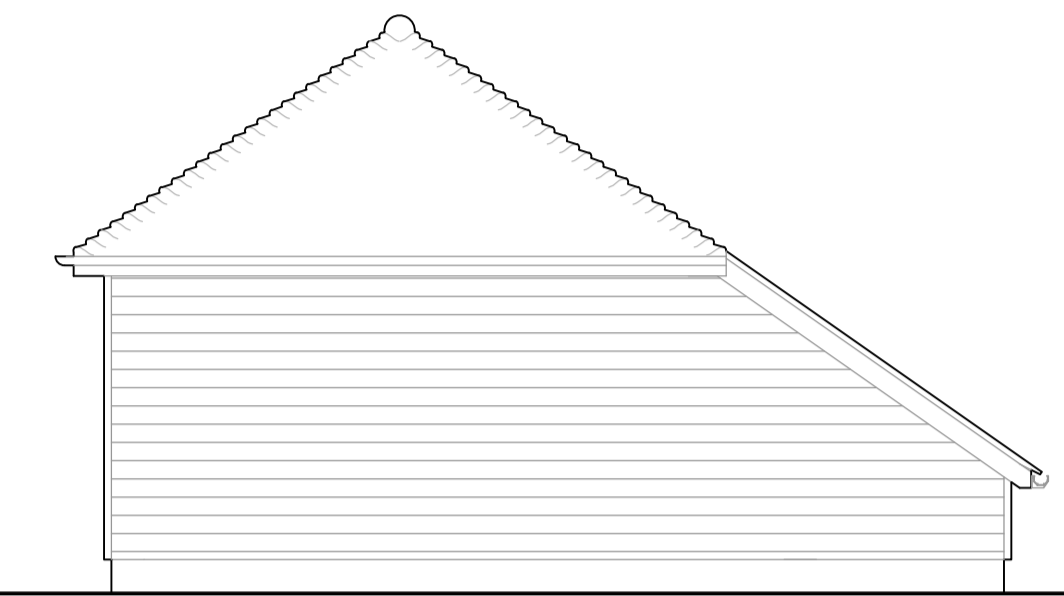

Existing South West Elevation
Scale 1:50

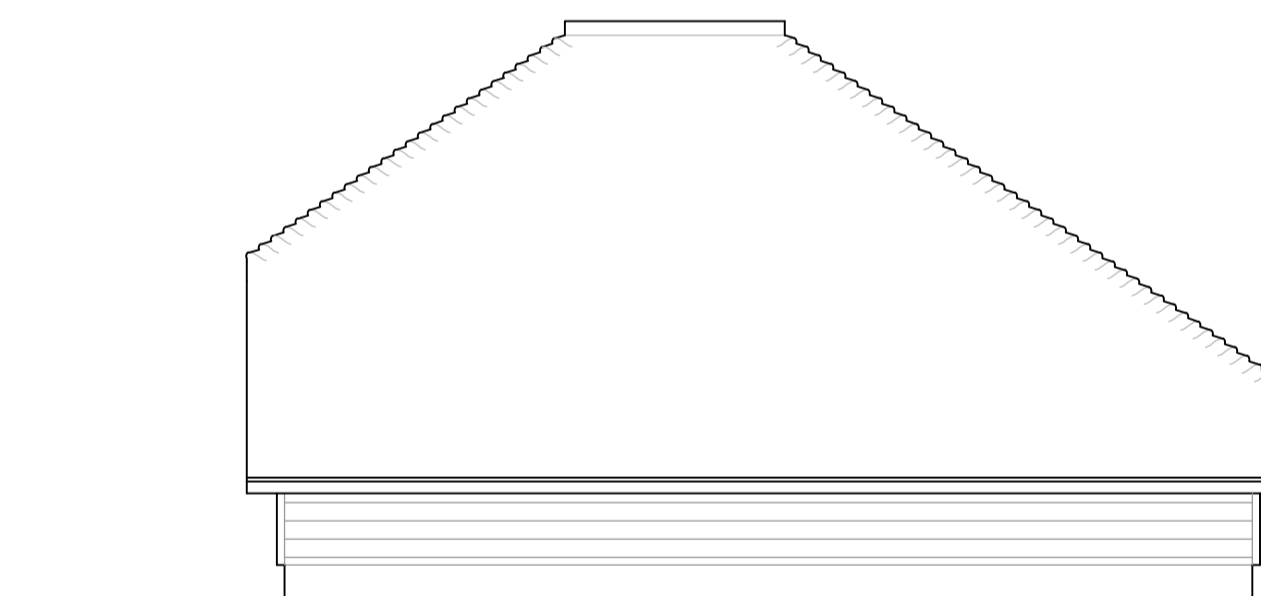

Existing South East Elevation
Scale 1:50

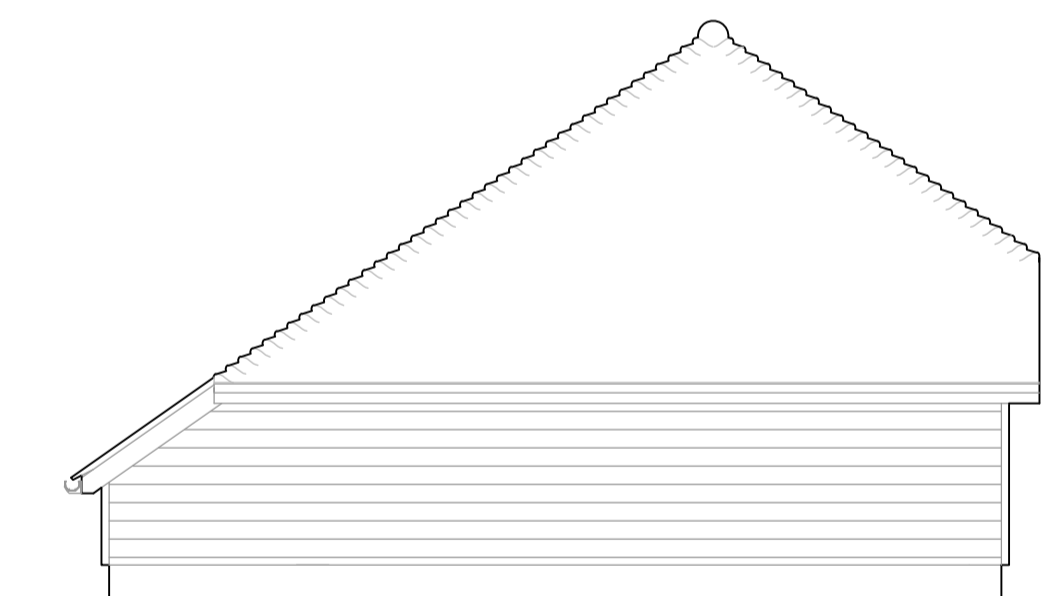

Existing North East Elevation
Scale 1:50



Scale As Noted @ A1	Date JAN 23	Project Title Proposed works at: Hammons Court Marden Kent TN12 9LS	Description Existing Ground Floor Plan and Elevations
Revisions			Drawing Number 02
EXISTING			