



Proposed Ground Floor Plan
Scale 1:50

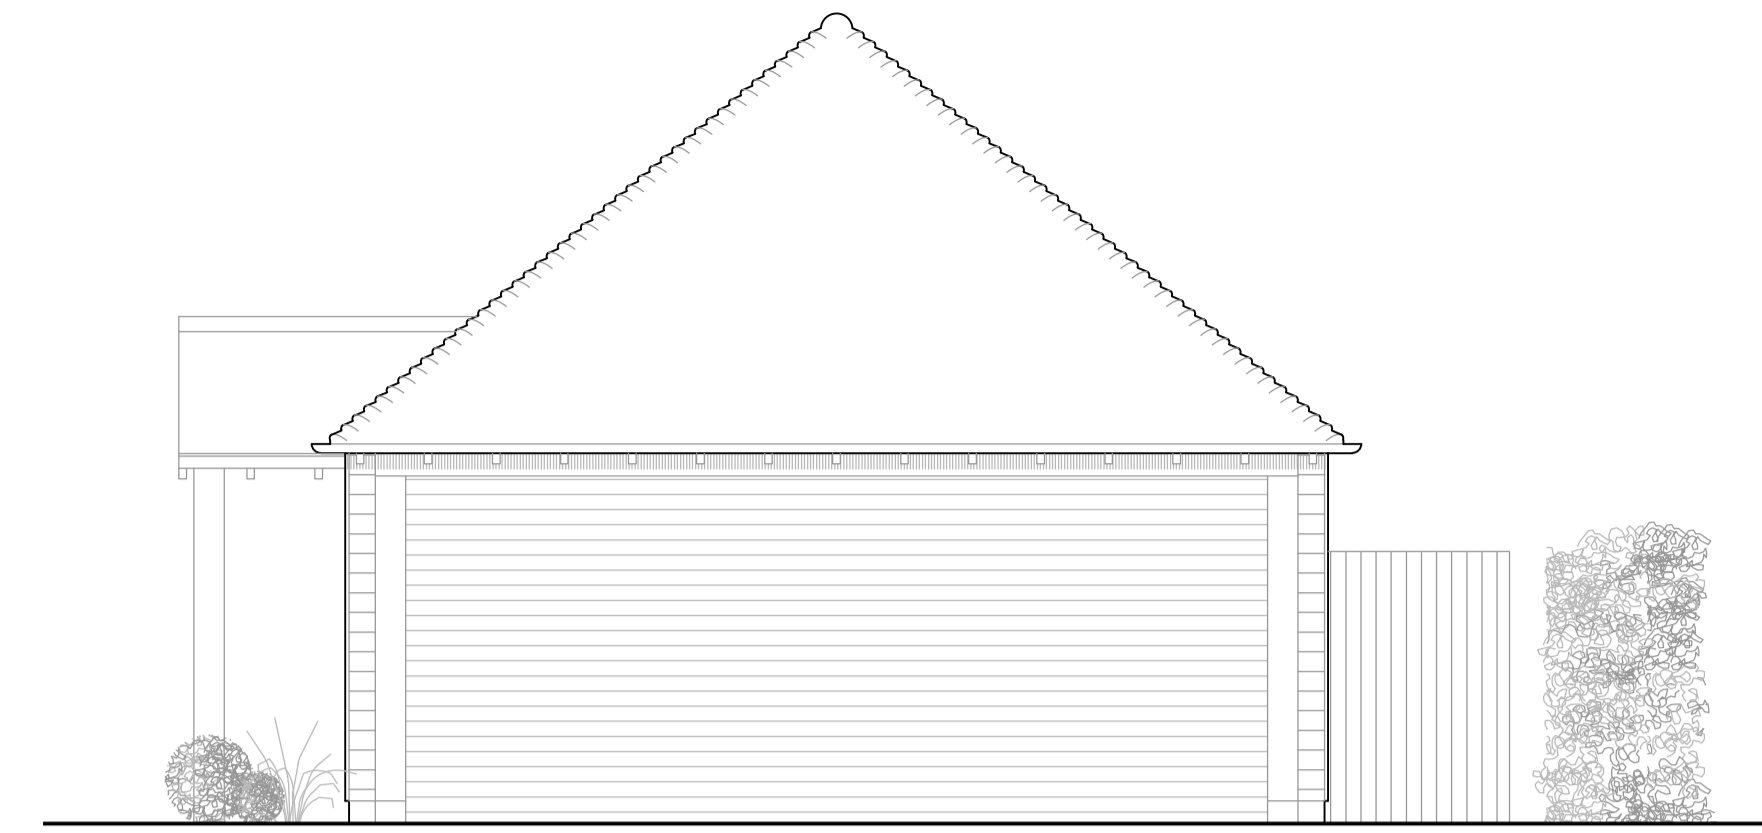


Existing North West Elevation
Scale 1:50

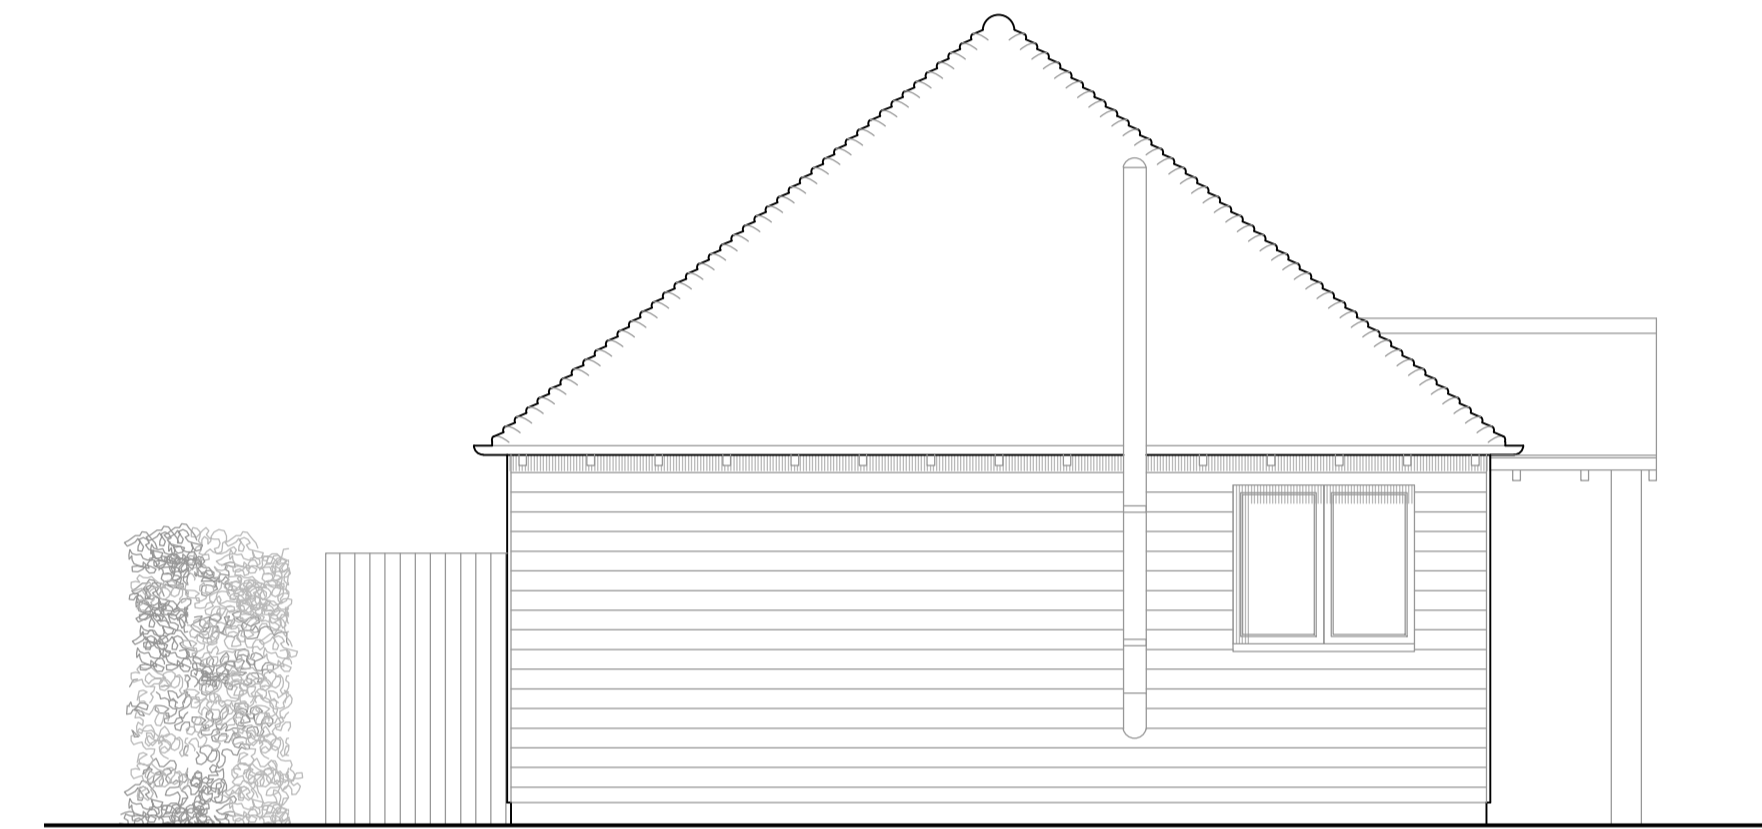

Existing South East Elevation
Scale 1:50



Proposed North East Elevation
Scale 1:50

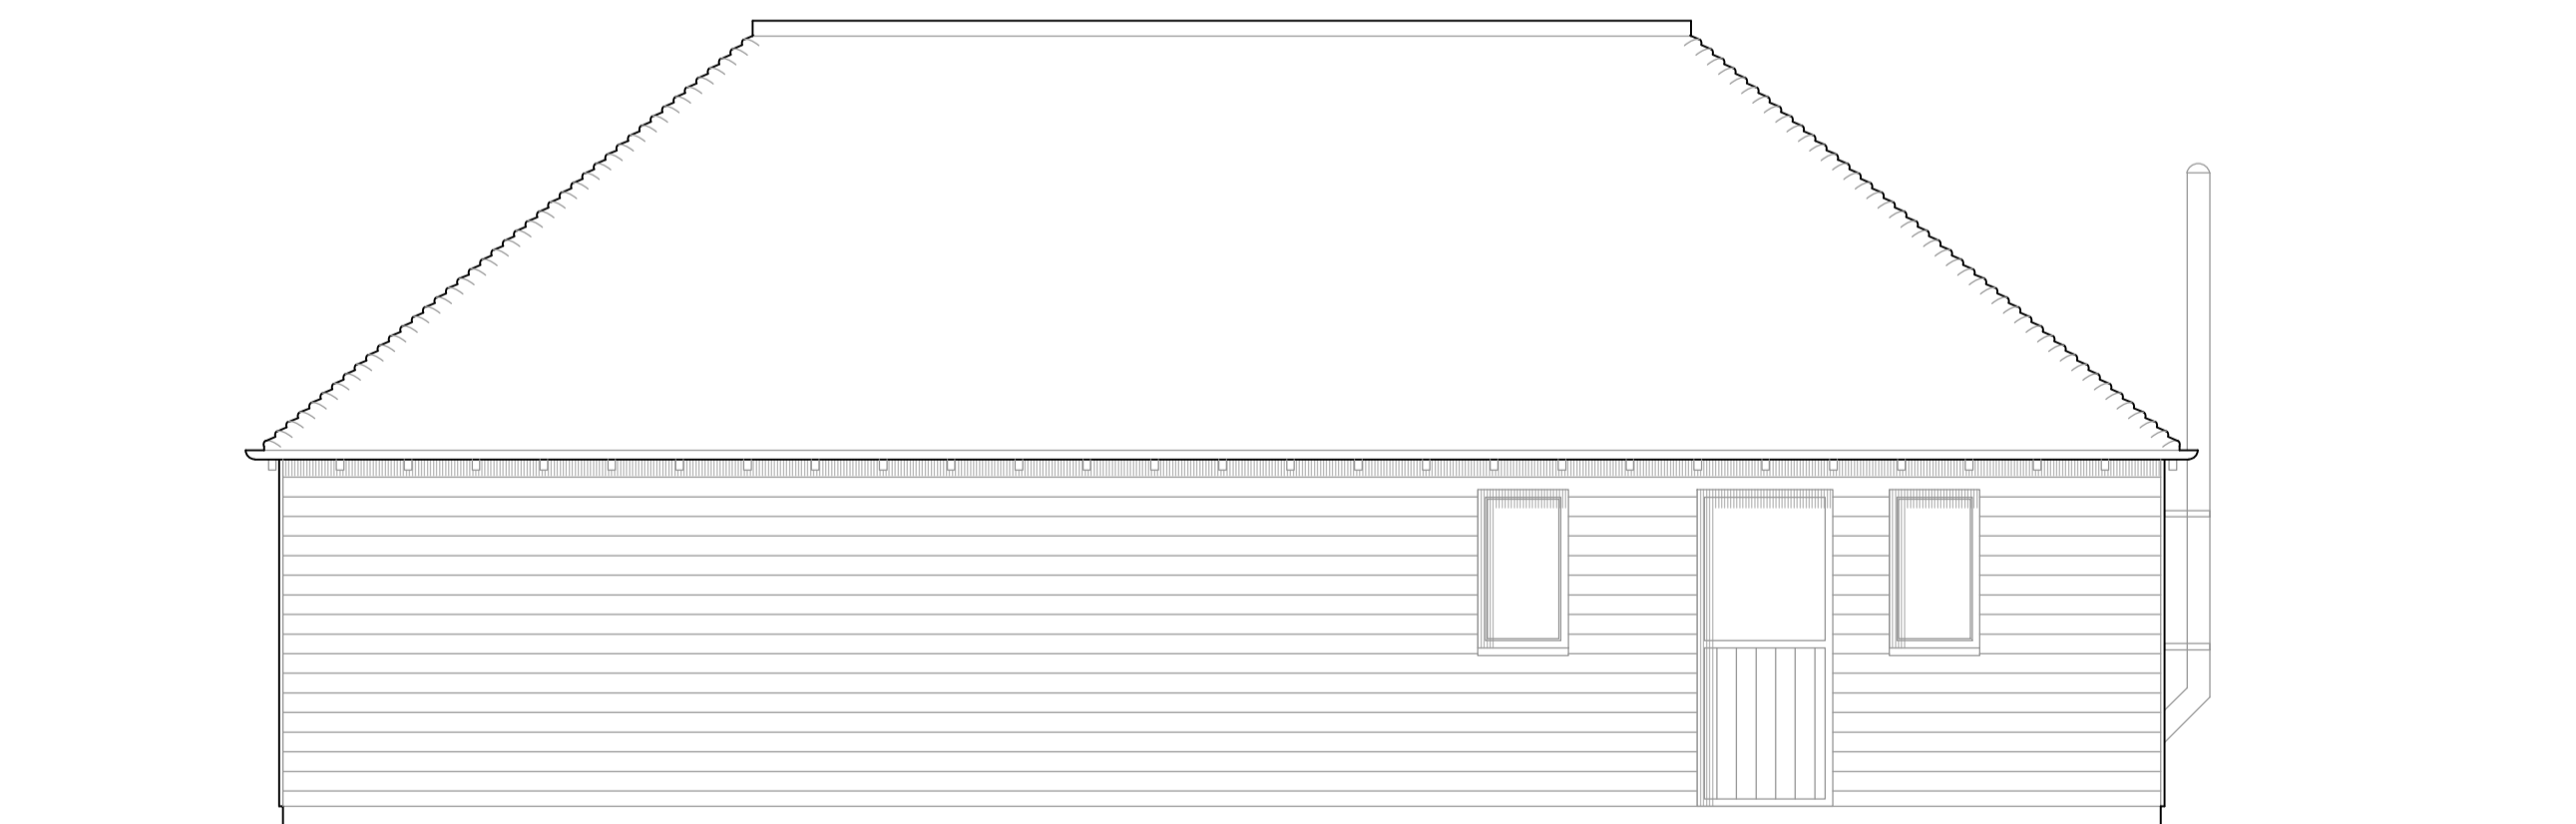

Proposed South West Elevation
Scale 1:50



Scale As Noted @ A1	Date APRIL 2024	Project Title Proposed works at: Hammons Court Marden Kent TN12 9LS	Description Proposed Ground Floor Plan and Elevations
Revisions			Drawing Number 03B
PROPOSED			