




EXISTING FRONT (South East)
ELEVATION 1:50

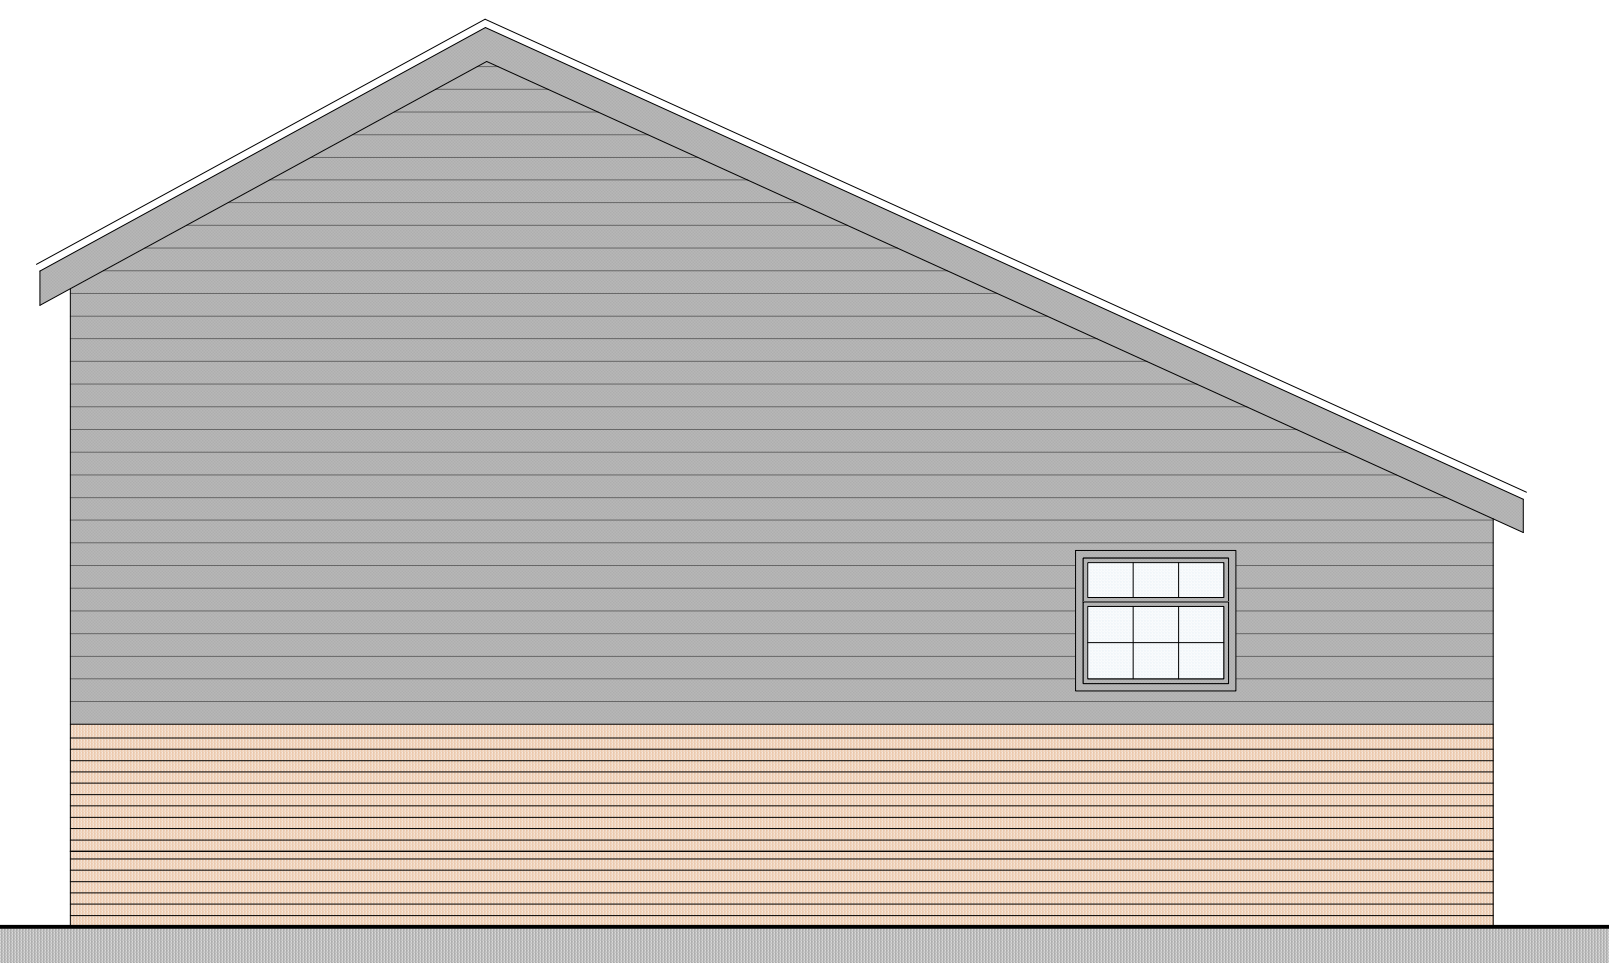


EXISTING SIDE (South West)
ELEVATION 1:50

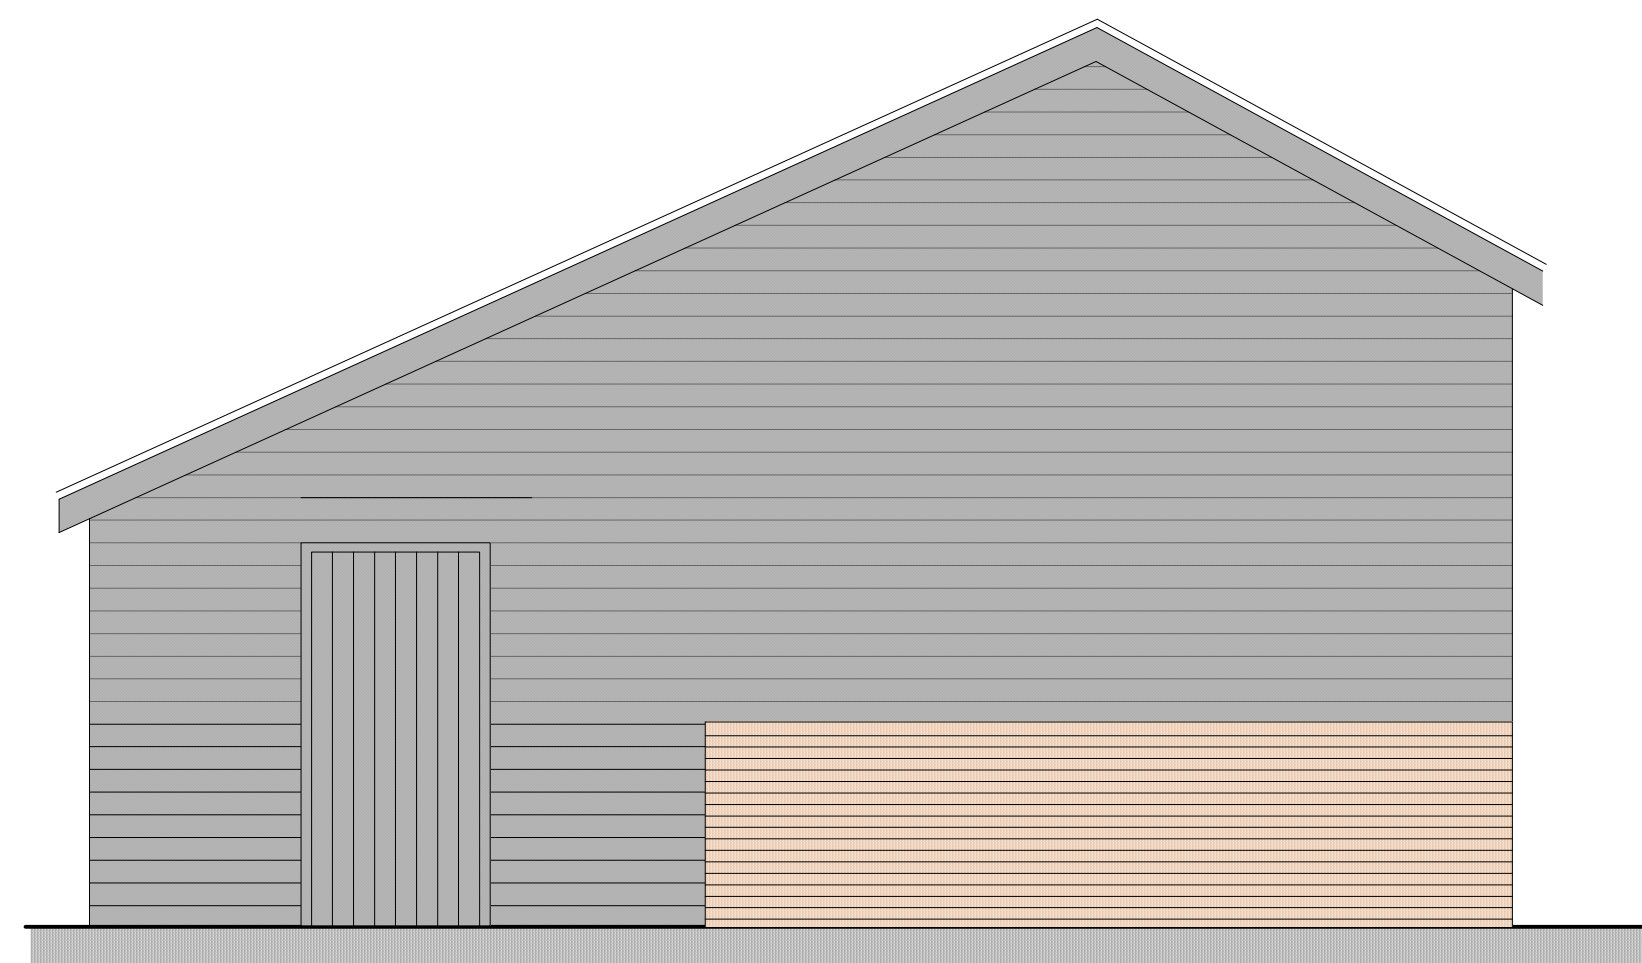

EXISTING SIDE (North East)
ELEVATION 1:50

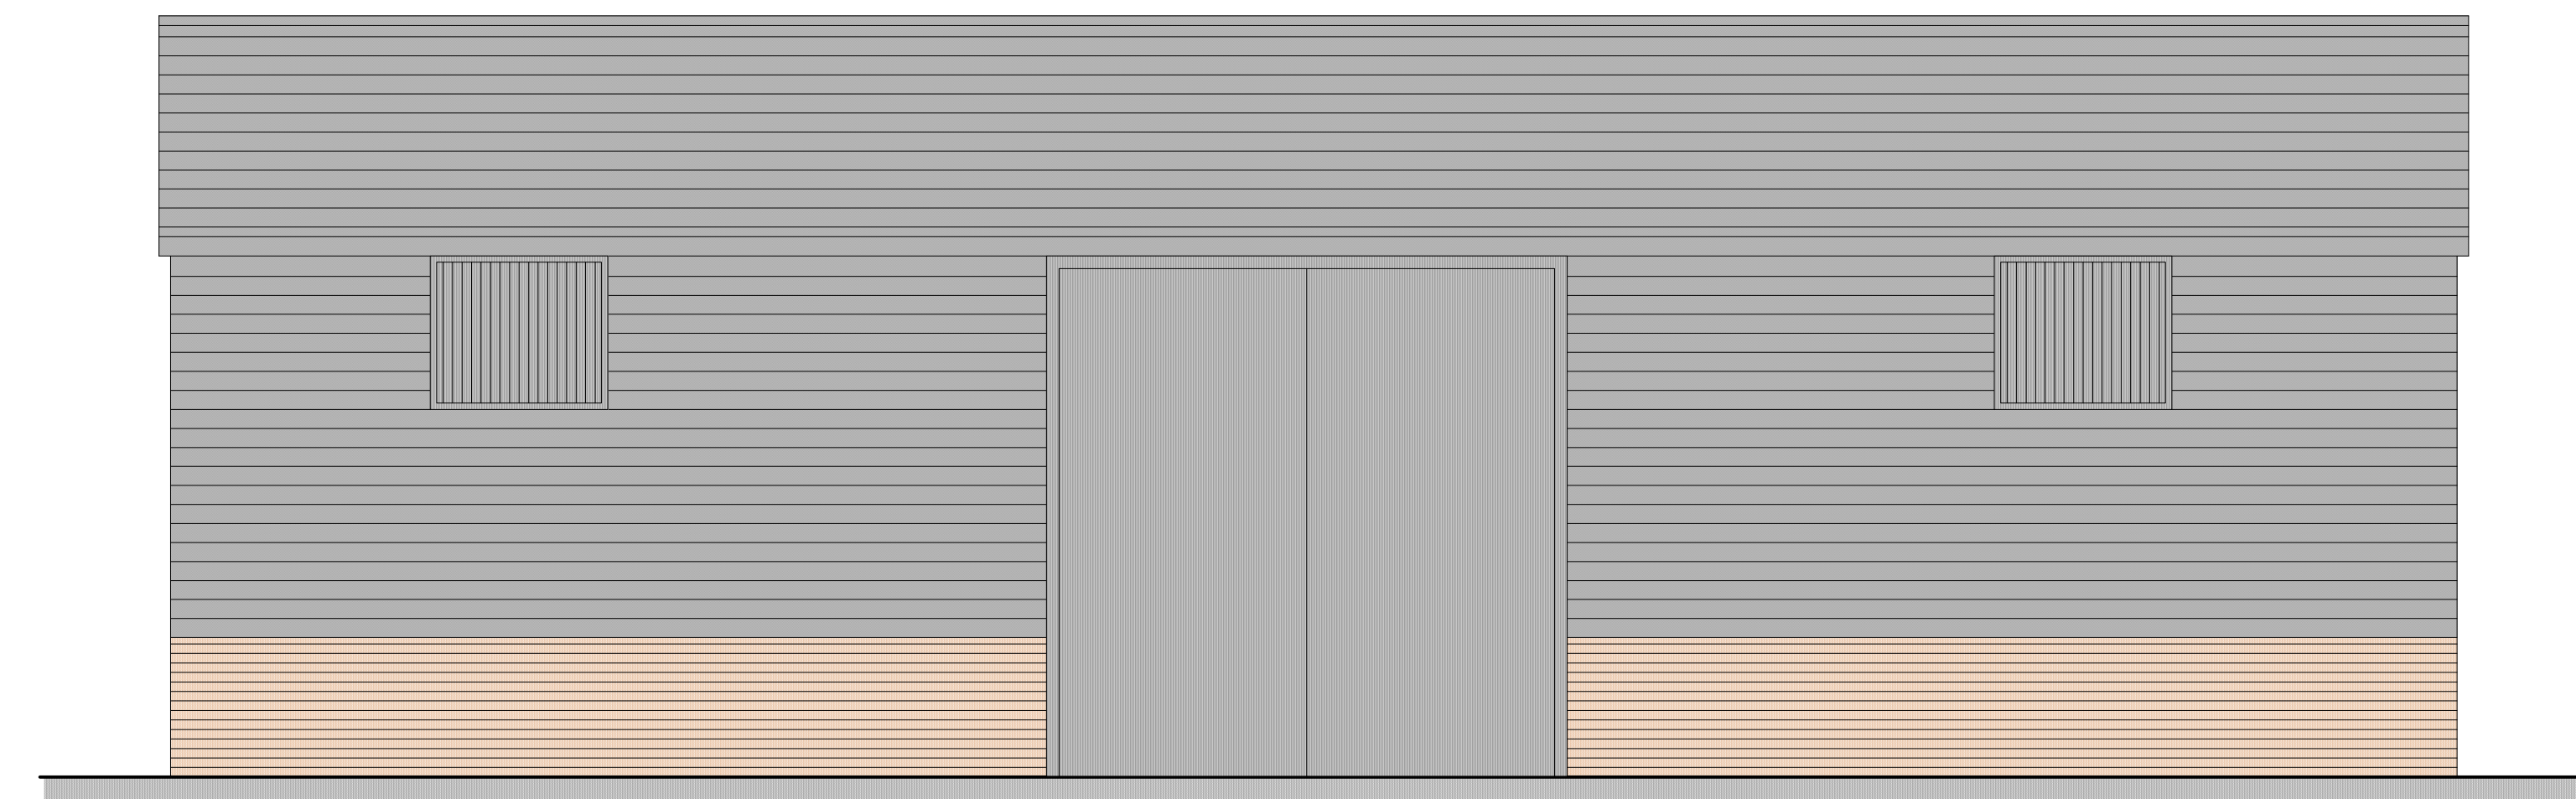

EXISTING REAR (North West)
ELEVATION 1:50

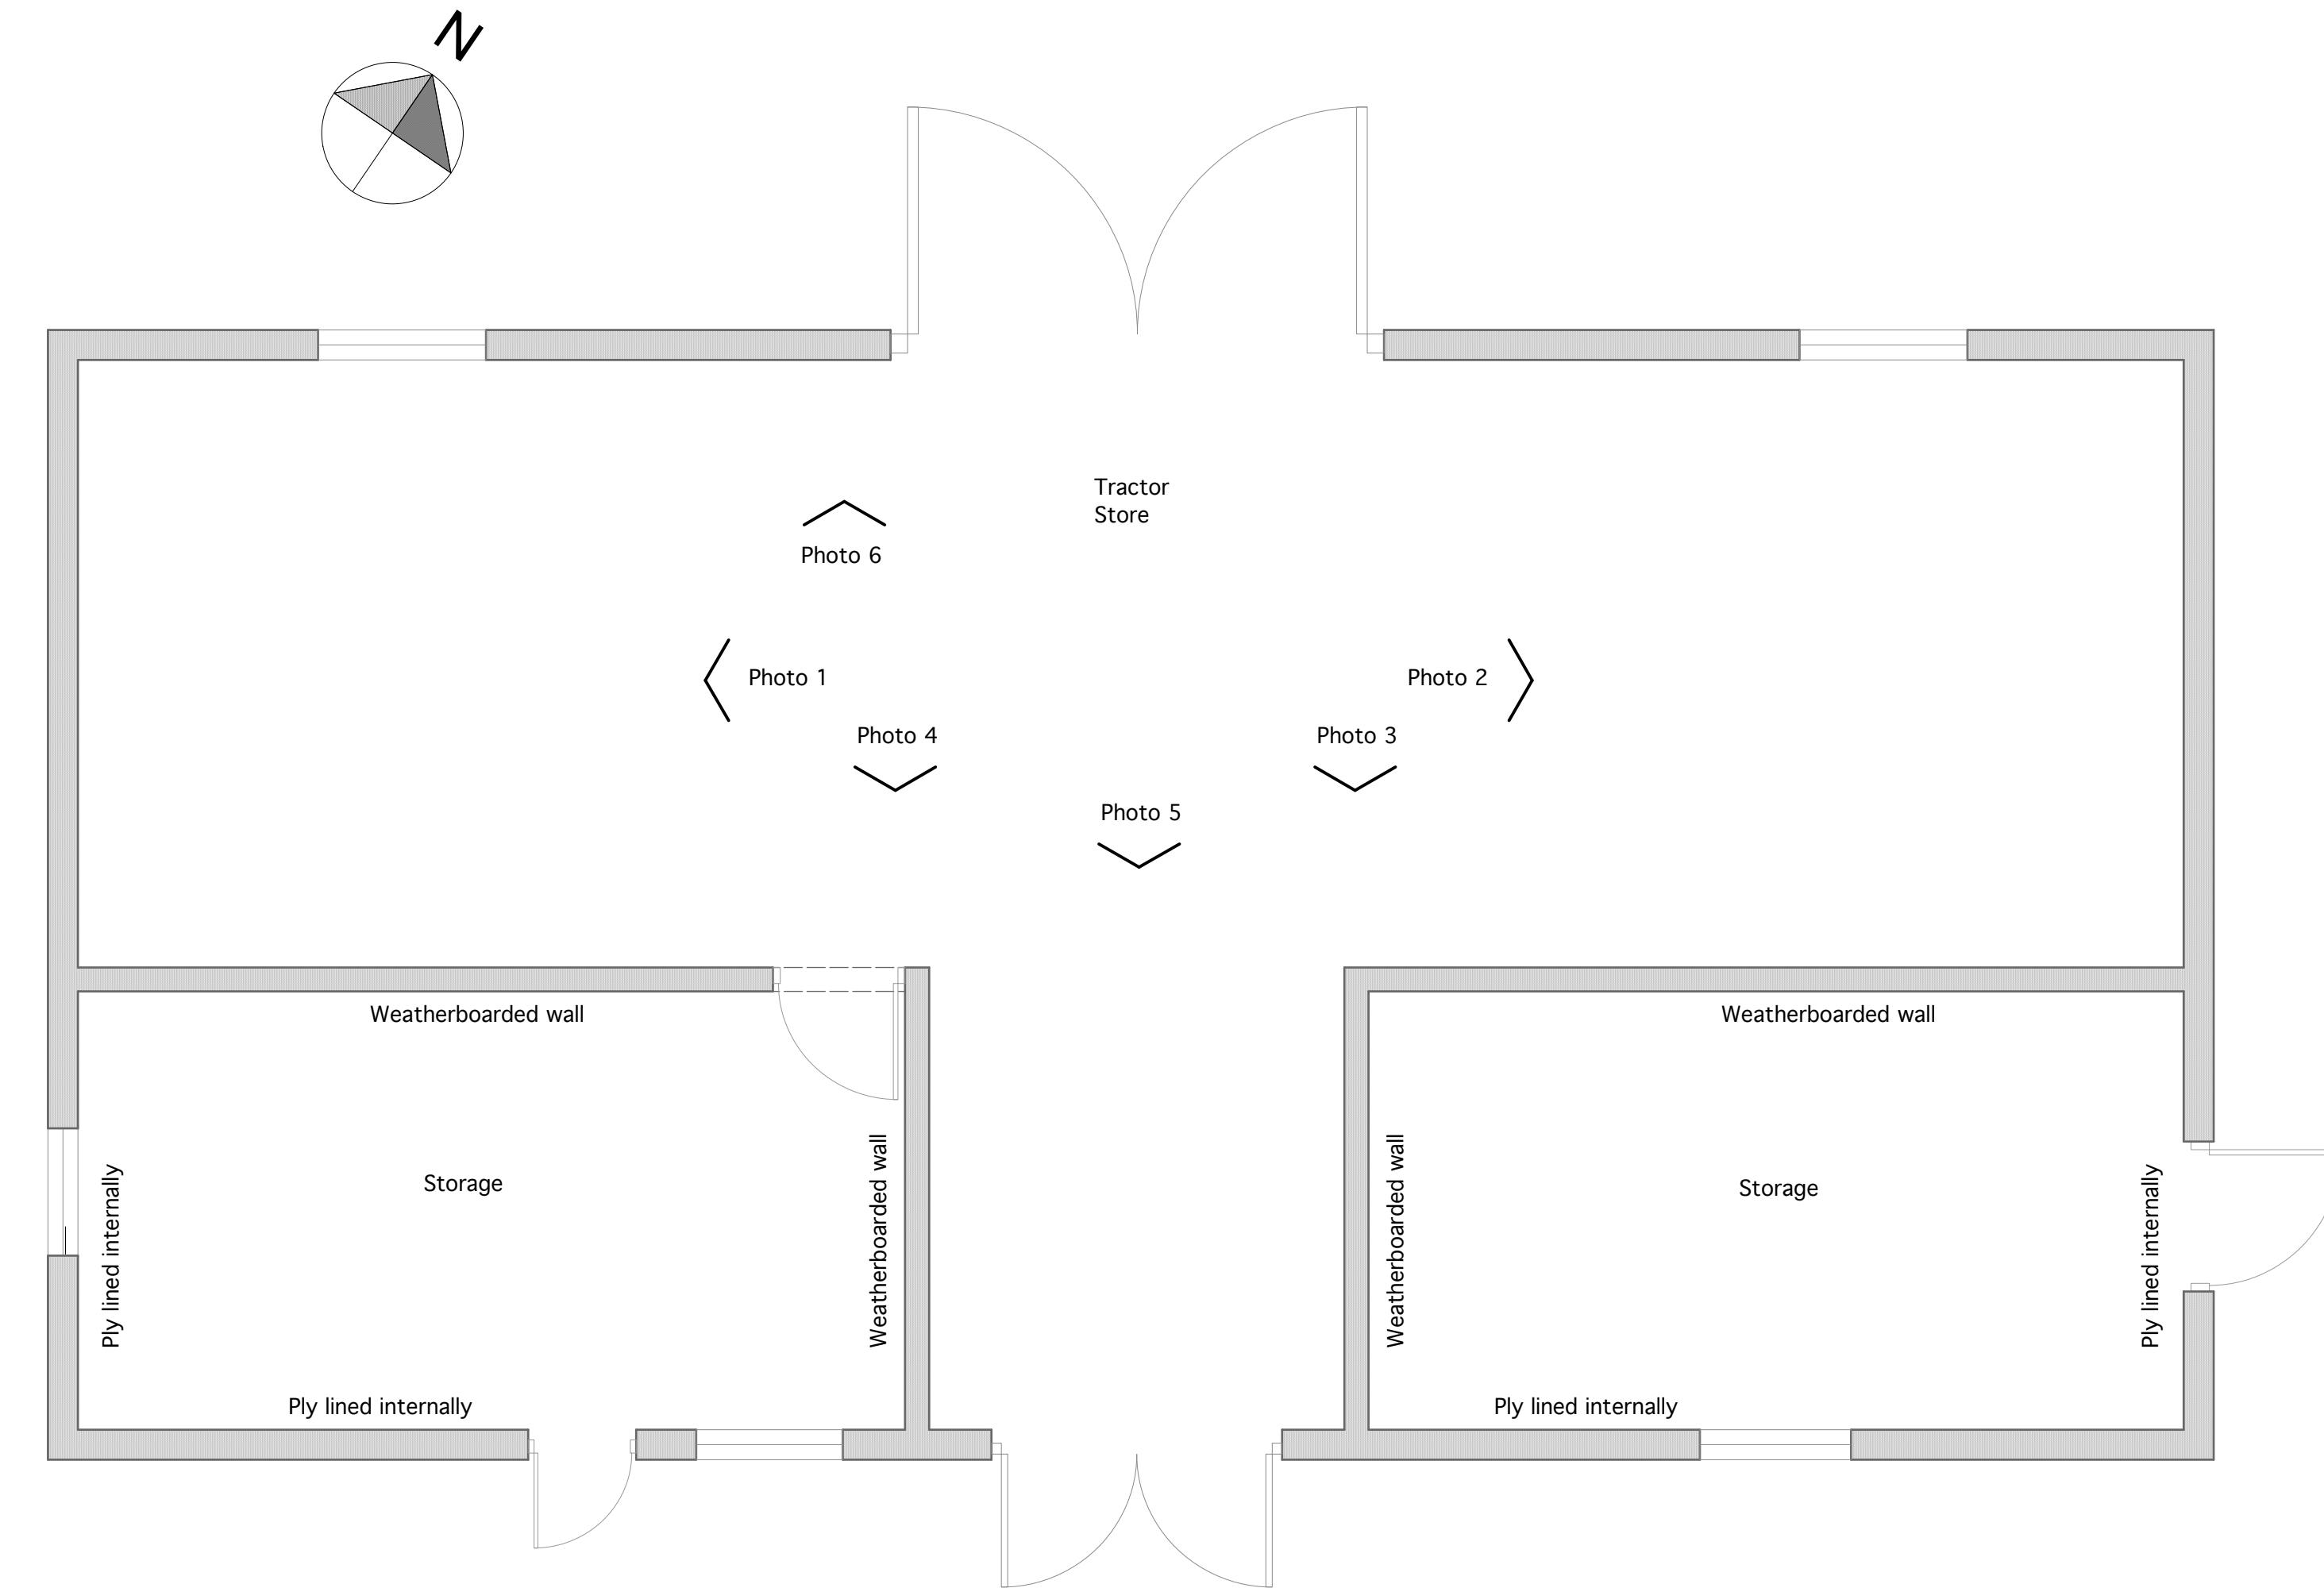

EXISTING GROUND FLOOR PLAN 1:50



Photo 1



Photo 2

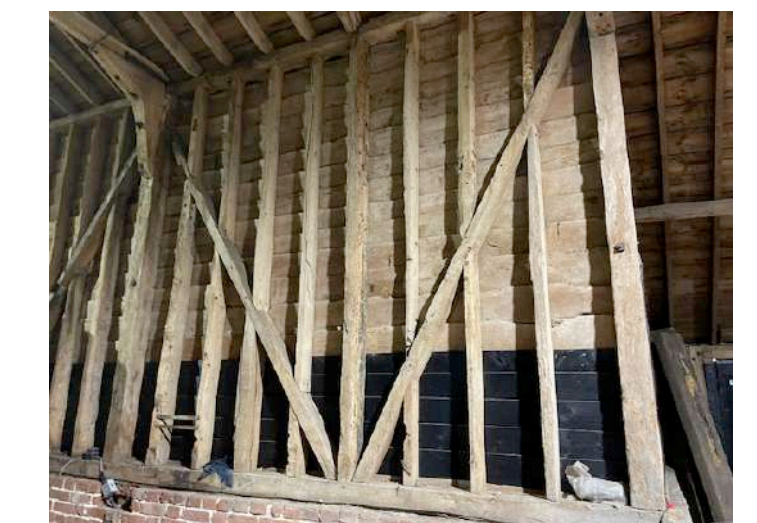


Photo 3



Photo 4

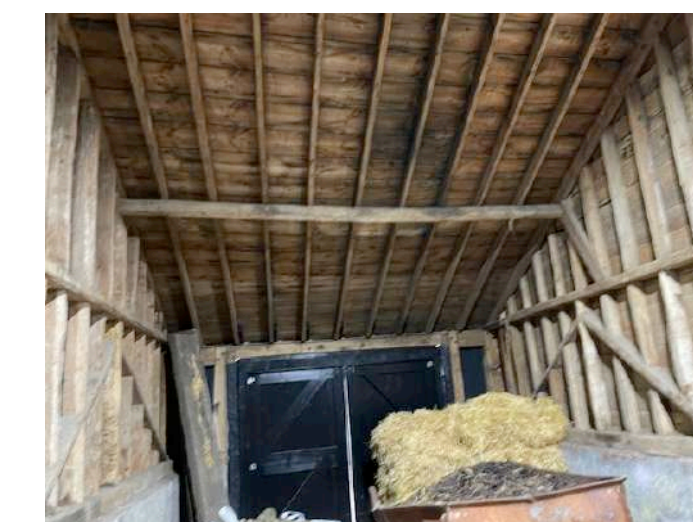


Photo 5



Photo 6

Grove Farmhouse, Little Wenham - Barn 'B' Existing Plans & Elevations



REV	DESCRIPTION	DATE
A	Elevations updated	27.03.24
B	Notes & photos added	25.04.24

TITLE: EXISTING BARN 'B' FLOOR PLANS & ELEVATIONS

PROJECT: GROVE FARMHOUSE GROVE LANE, LT WENHAM, CAPEL ST MARY, SUFFOLK CO7 6QB

CLIENT: WILKINSON PLANNING

SCALE: 1:50@A1 DATE: JULY 2023

STATUS: PLANNING DRAWN: JS

JOB NO: 1616-05 DRAWING NO: 03B

Box Valley
Architectural Design
www.boxvalleydesign.com
13 Gallows Hill, Hadleigh, Suffolk, IP7 6DD
office@boxvalleydesign.com
07950 582730

Do not scale from drawings. Work to figured dimensions only.