


PROPOSED SITE PLAN 1:500



Proposed post & rail fence to match existing

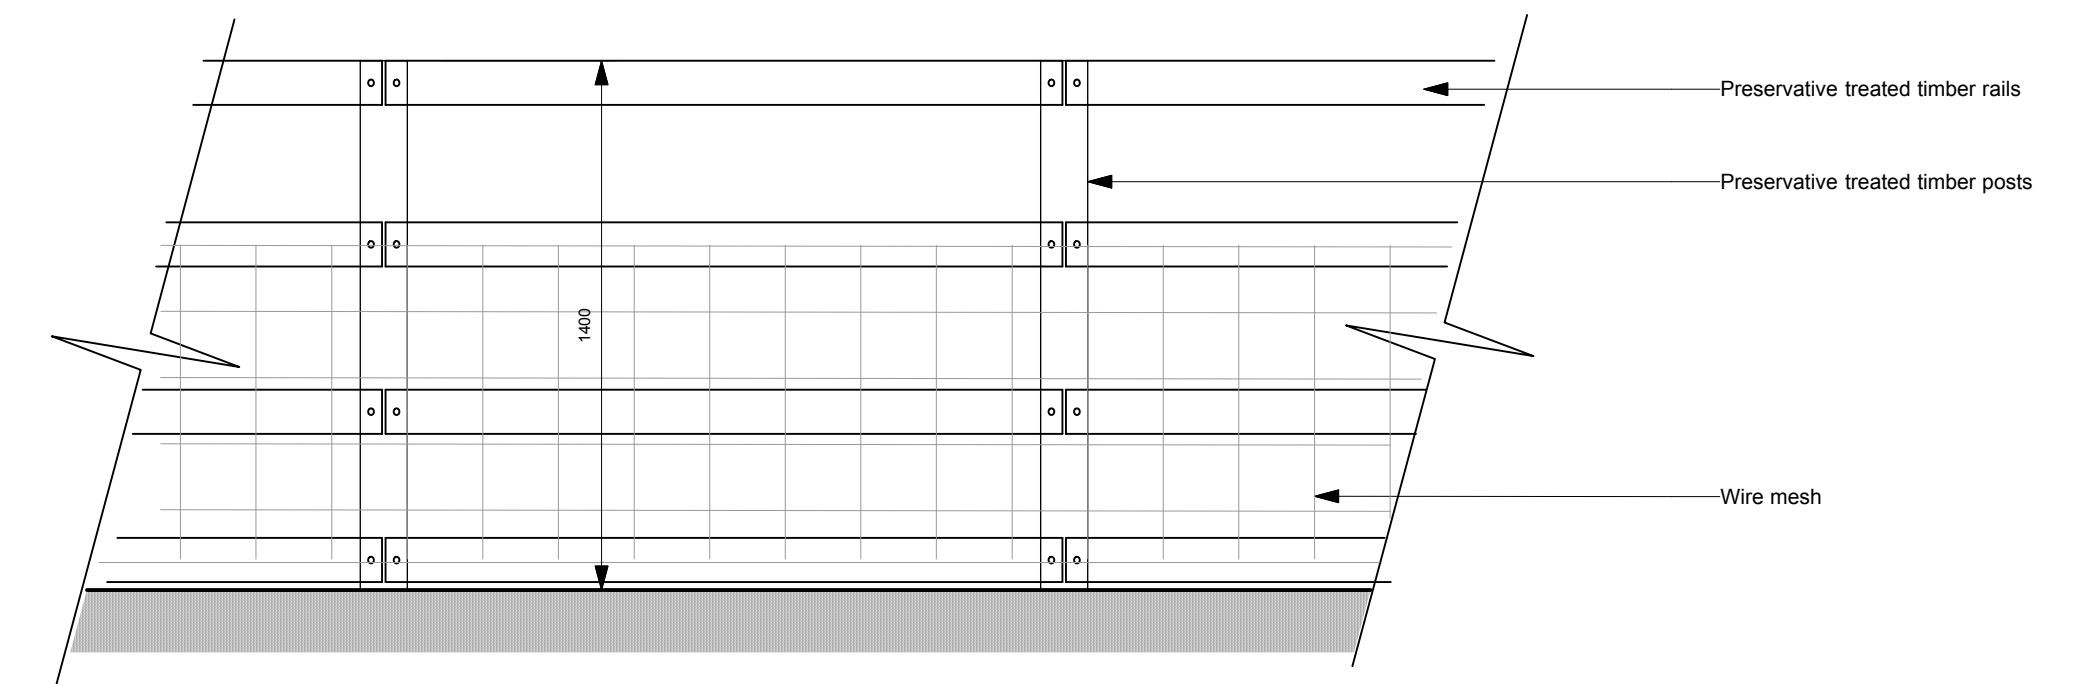

PROPOSED POST & RAIL FENCE 1:20

Grove Farmhouse, Little Wenham - Proposed Site Plan



REV	DESCRIPTION	DATE
A	Barn 'E' added	13.07.23
B	Post & rail fence updated	17.04.24
C	Scale bar added	10.05.24

TITLE: PROPOSED SITE PLAN

PROJECT: GROVE FARMHOUSE
GROVE LANE, LITTLE WENHAM,
CAPEL ST MARY, SUFFOLK
CO7 6QB

CLIENT: WILKINSON PLANNING

SCALE: 1:200@A1 DATE: JULY 2023

STATUS: PLANNING DRAWN: JS

JOB NO: 1616-05 DRAWING NO: 02C

Box Valley
Architectural Design
www.boxvalleydesign.com
13 Gallows Hill, Hadleigh, Suffolk, IP7 6DD
office@boxvalleydesign.com
07950 582730

Do not scale from drawings. Work to figured dimensions only.