





PROPOSED FRONT (South East)  
ELEVATION 1:50

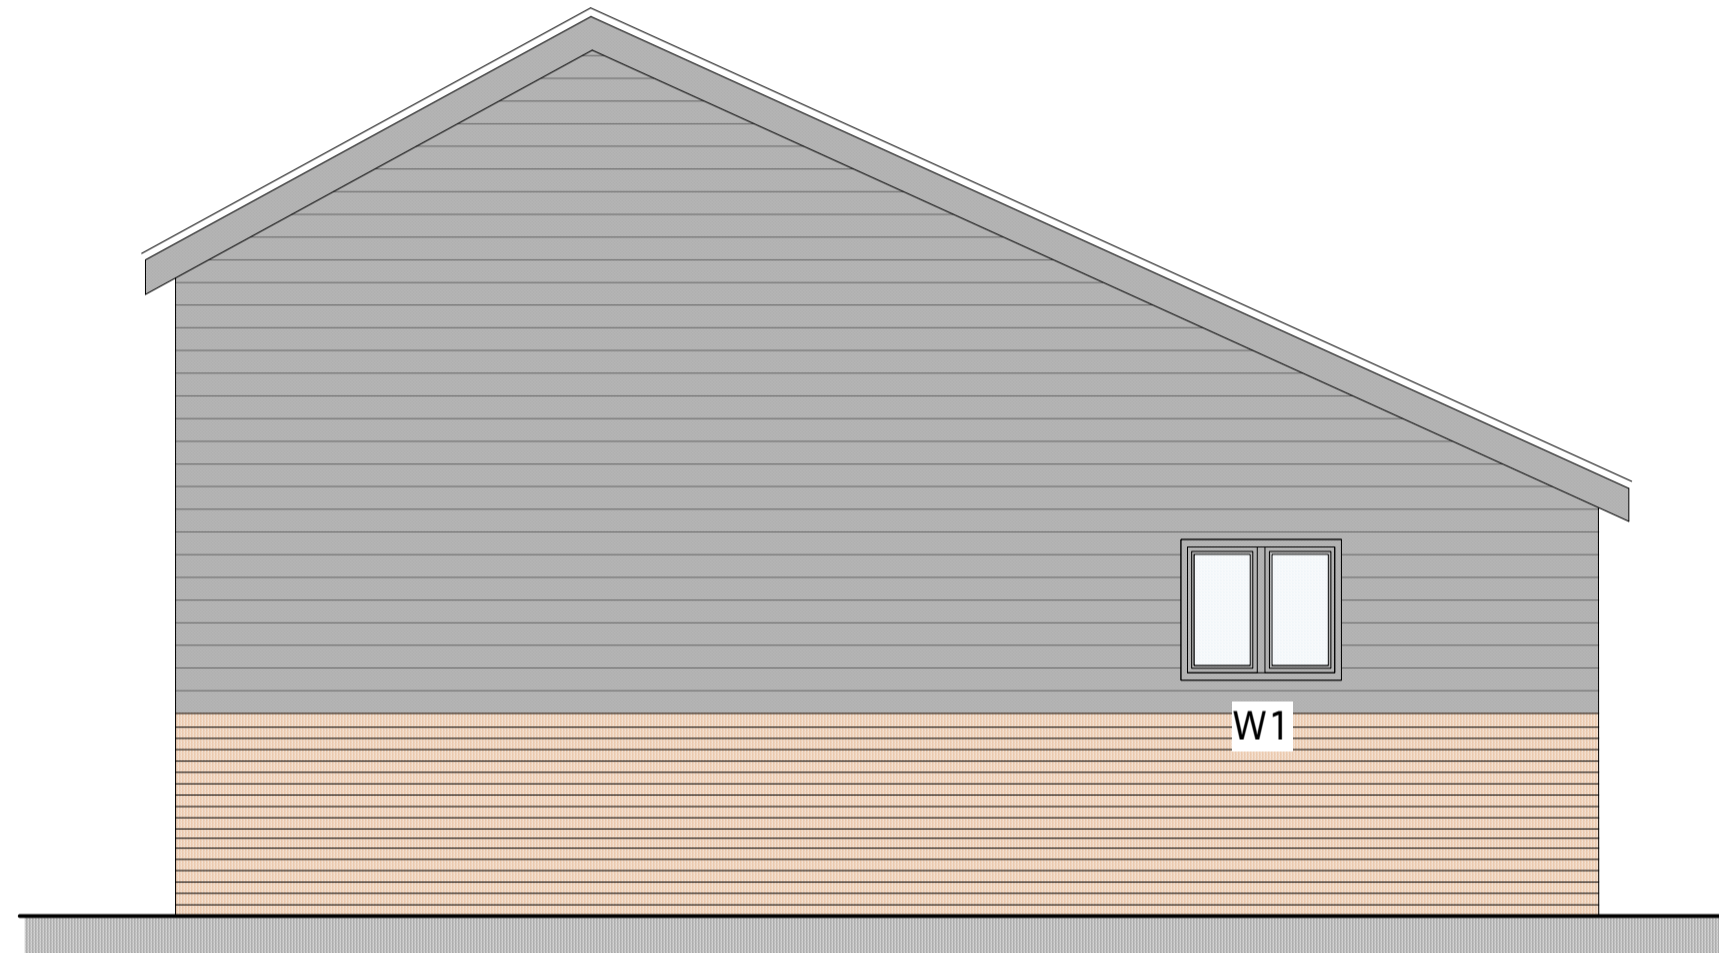


PROPOSED SIDE (South West)  
ELEVATION 1:50

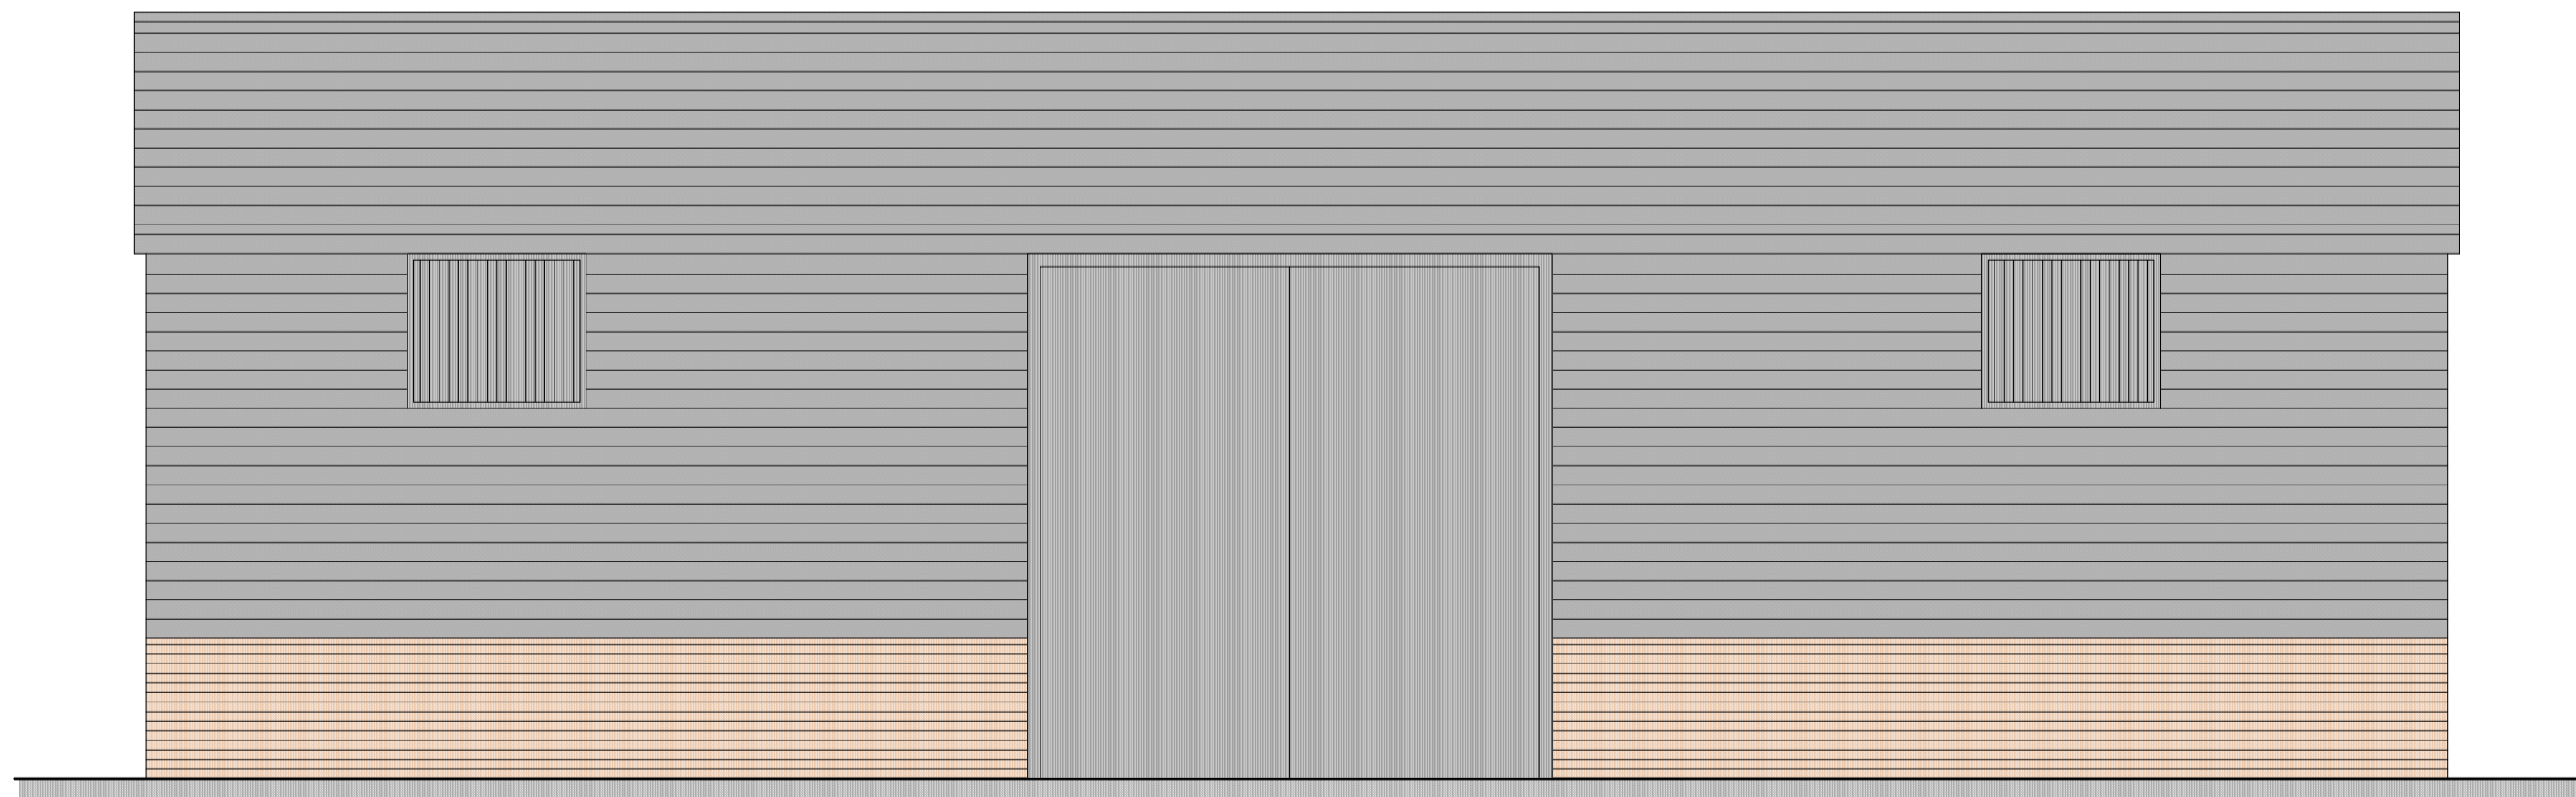

PROPOSED REAR (North West)  
ELEVATION 1:50

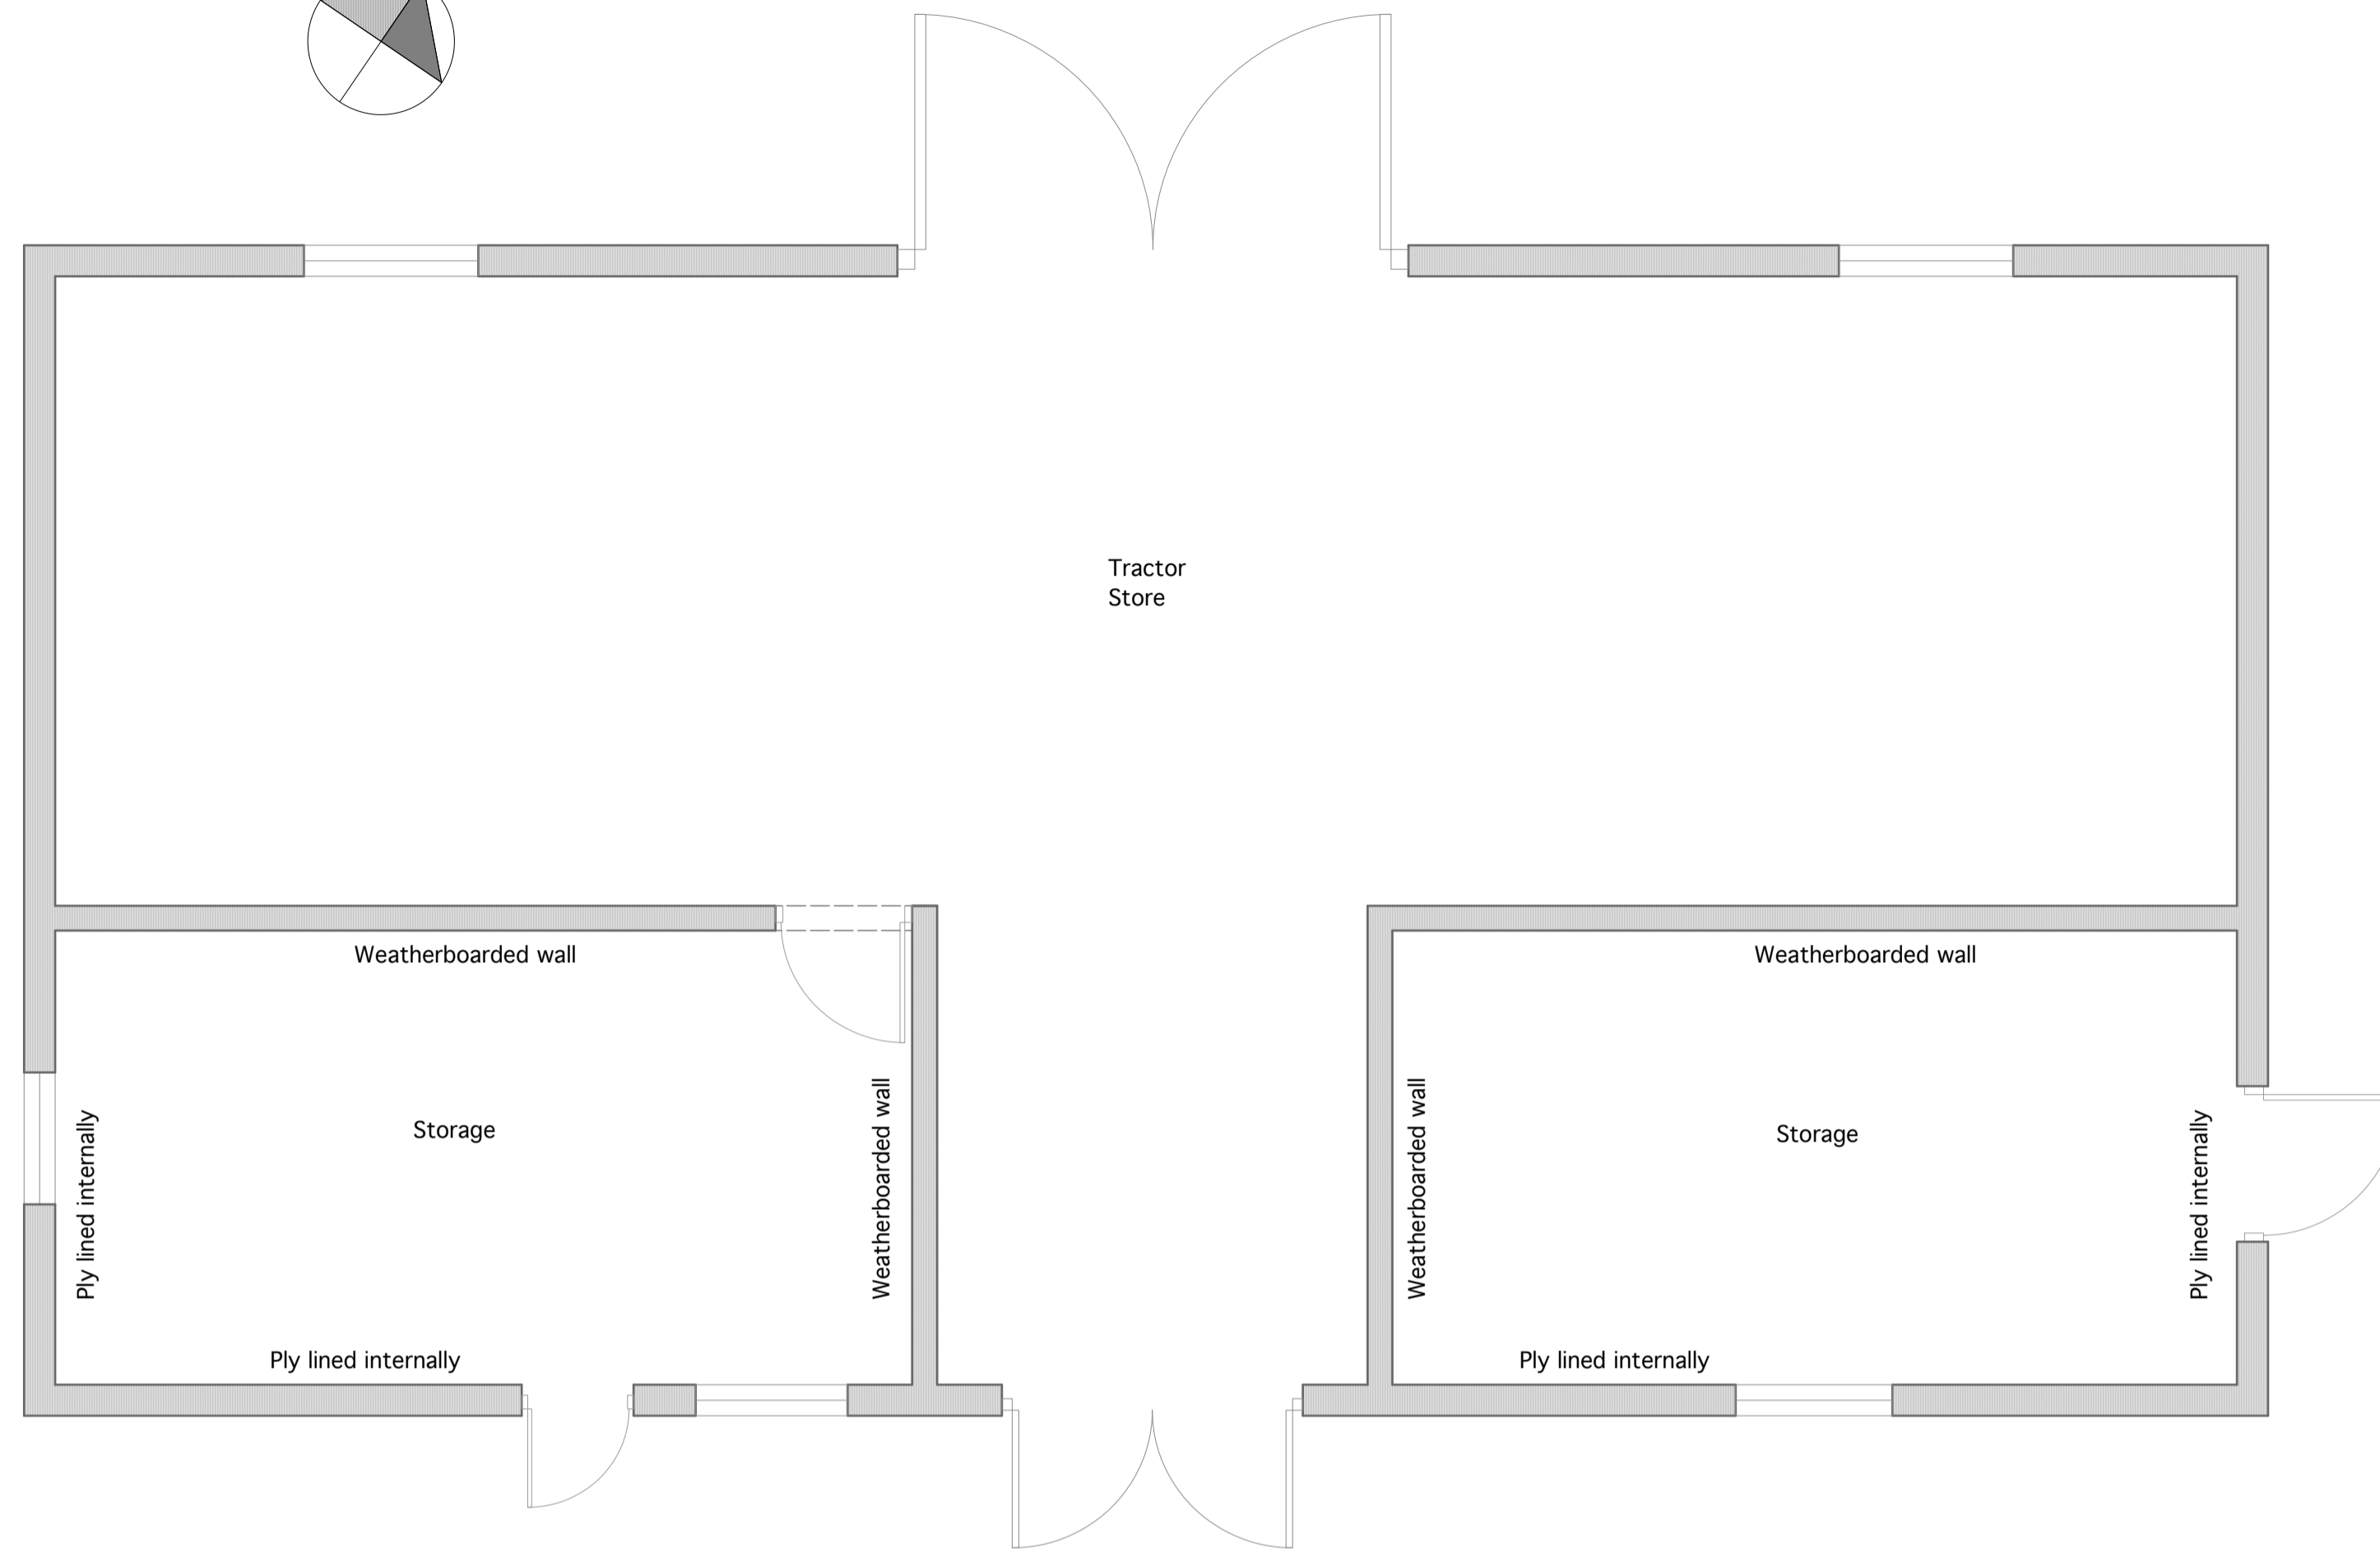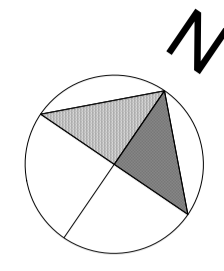


PROPOSED GROUND FLOOR PLAN 1:50

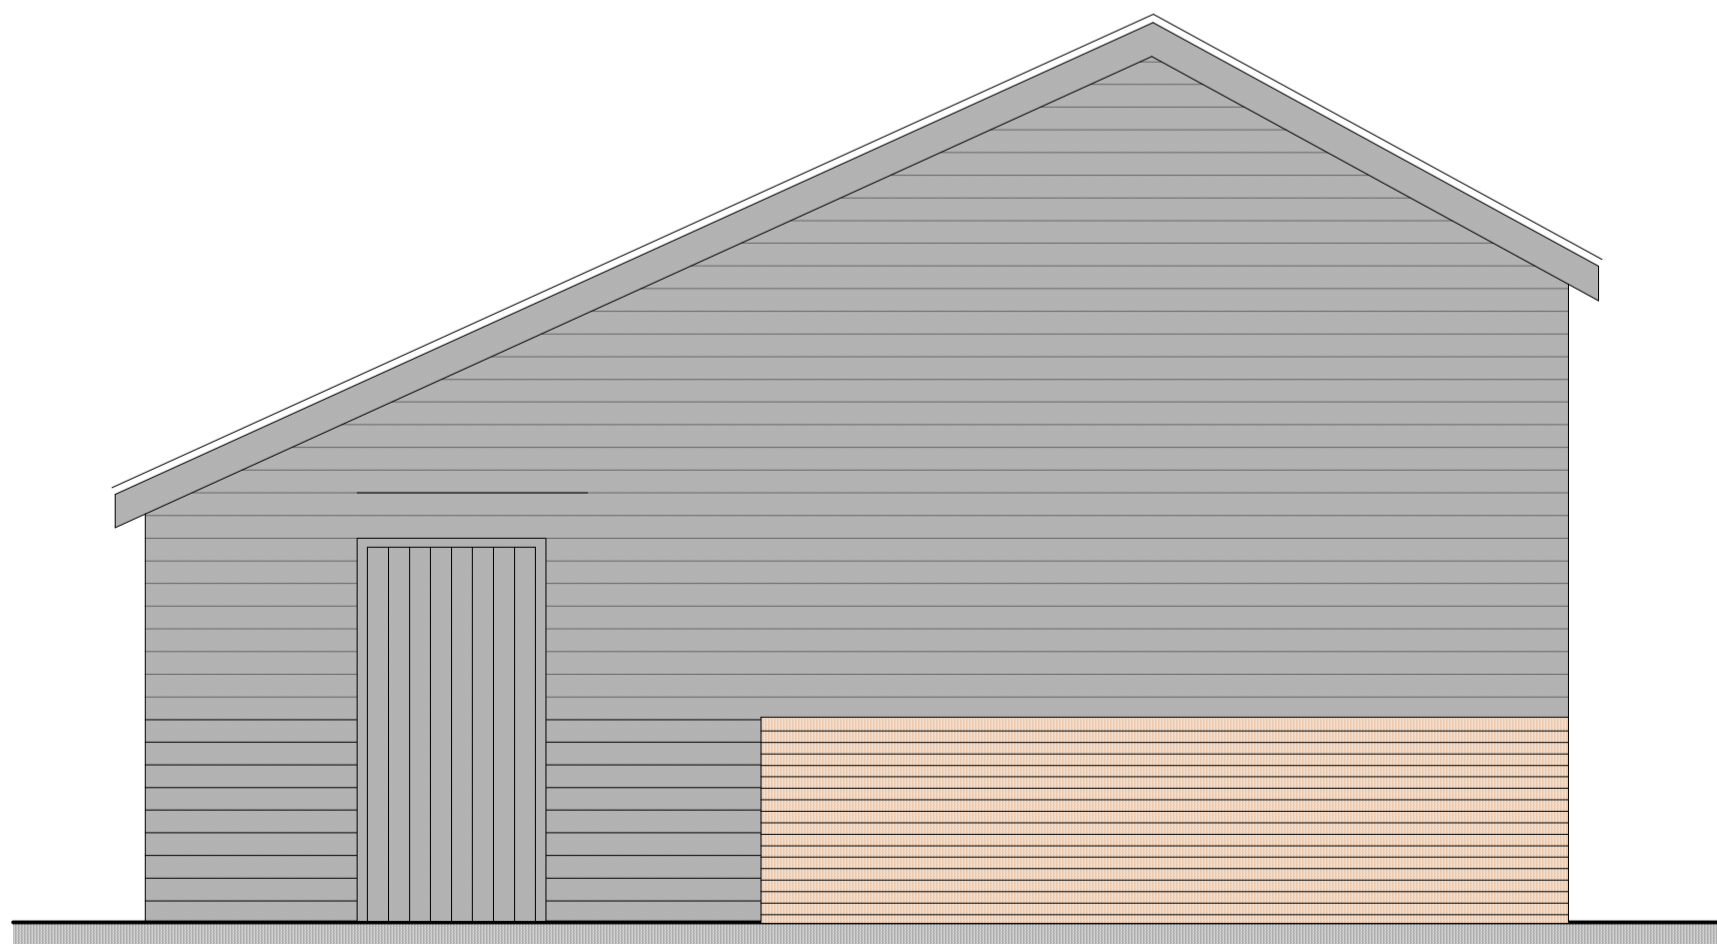

PROPOSED SIDE (North East)  
ELEVATION 1:50

# Grove Farmhouse, Little Wenham - Barn 'B' Proposed Plans & Elevations

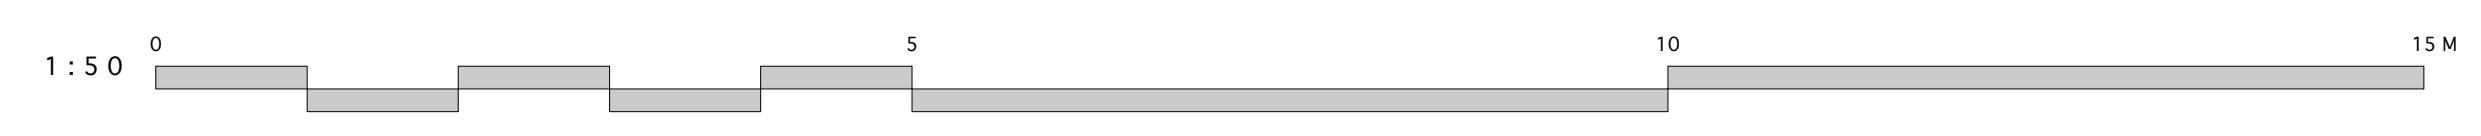

REV	DESCRIPTION	DATE
A	General update	25.04.24

TITLE: PROPOSED BARN 'B'  
FLOOR PLANS & ELEVATIONS

PROJECT: GROVE FARMHOUSE  
GROVE LANE, LT WENHAM,  
CAPEL ST MARY, SUFFOLK  
CO7 6QB

CLIENT: WILKINSON PLANNING

SCALE: 1:50@A1 DATE: JULY 2023

STATUS: PLANNING DRAWN: JS

JOB NO: 1616-05 DRAWING NO: 07A

**Box Valley**  
Architectural Design  
www.boxvalleydesign.com  
13 Gallows Hill, Hadleigh, Suffolk, IP7 6DD  
office@boxvalleydesign.com  
07950 582730

Do not scale from drawings. Work to figured dimensions only.