

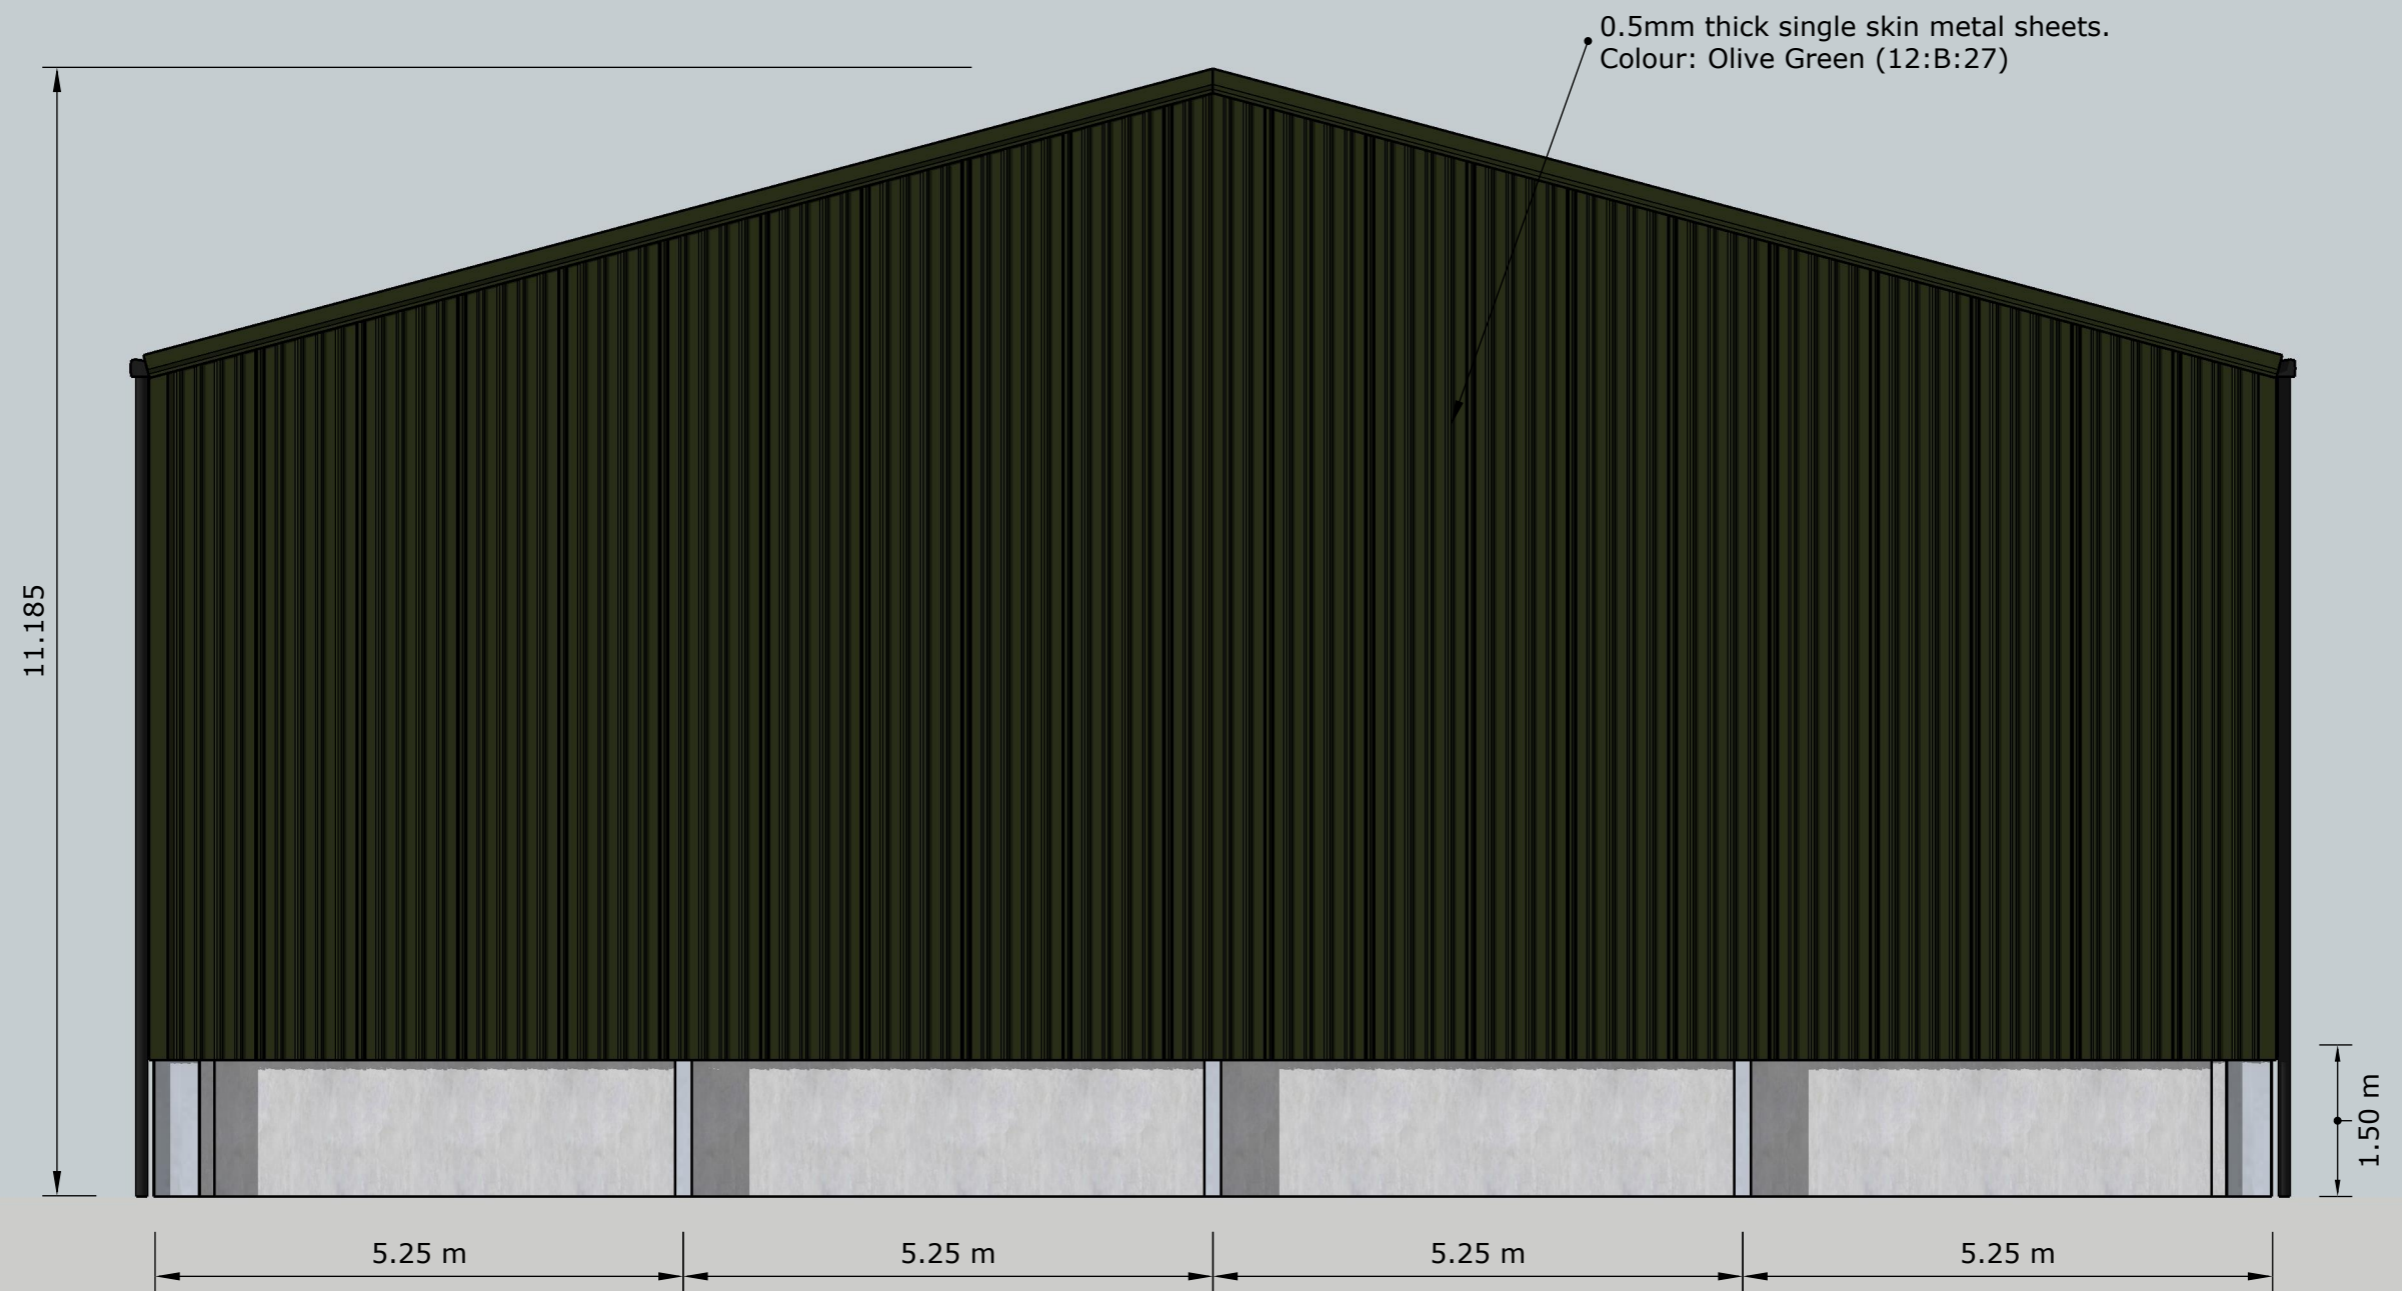


Front Elevation

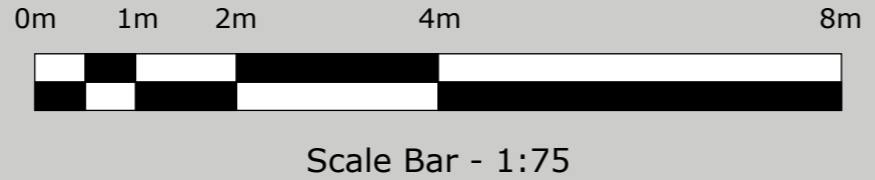

Drawing Ref: ENQ10592 - CO - 01			
Date: 06/01/22			
Purpose of Issue: Concept Drawings			
Client: L Chaplin & Sons			
Project: Straw Barn/General Purpose Building, The Oaks, Stowmarket			
Drawing: Front Elevation			
Scale @ A3: 1:75	Drawn By: SM	Checked By: -	Approved By: -
 A.C. BACON ENGINEERING		Norwich Road, Hingham, Norwich, NR9 4LS	
		01953 850611	
		www.acbacon.co.uk	
		A.C. Bacon Engineering Ltd	


Rear Elevation




0m 1m 2m 4m 8m




Scale Bar - 1:75


Drawing Ref: ENQ10592 - CO - 02			
Date: 06/01/22			
Purpose of Issue: Concept Drawings			
Client: L Chaplin & Sons			
Project: Straw Barn/General Purpose Building, The Oaks, Stowmarket			
Drawing: Rear Elevation			
Scale @ A3: 1:75	Drawn By: SM	Checked By: -	Approved By: -
		Norwich Road, Hingham, Norwich, NR9 4LS	
A.C. BACON ENGINEERING		01953 850611	
		www.acbacon.co.uk	
		A.C. Bacon Engineering Ltd	


Side Elevations
(Both Similar)

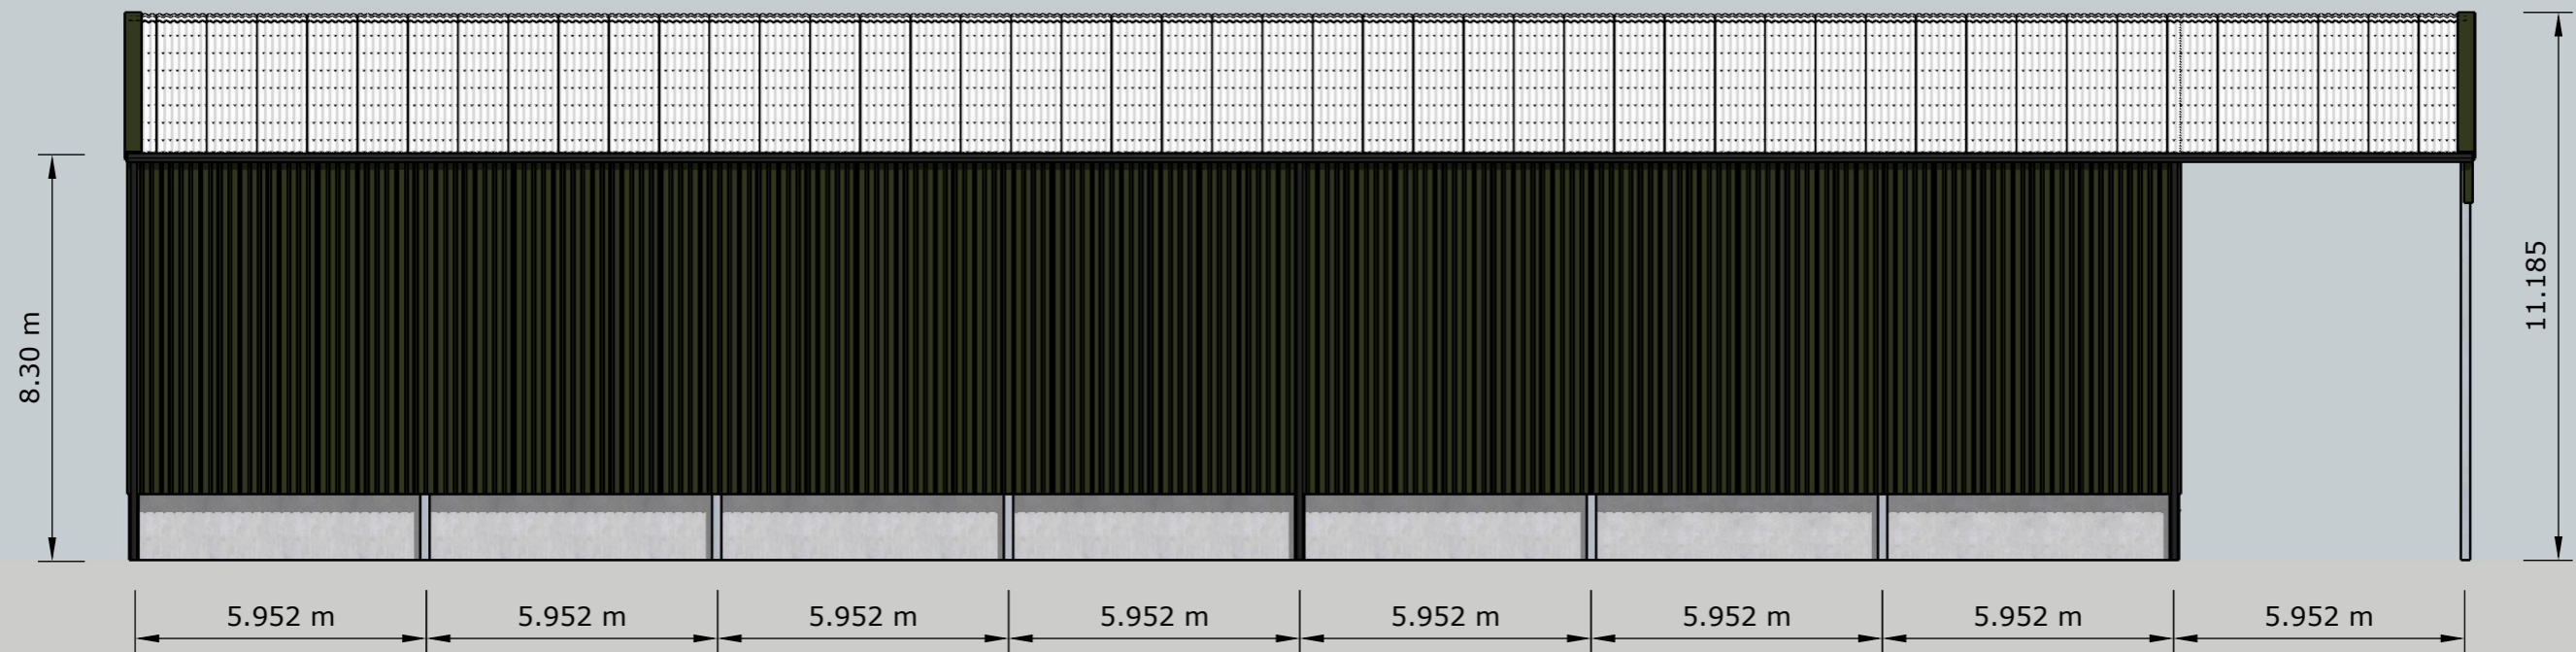



Drawing Ref: ENQ10592 - CO - 03			
Date: 06/01/22			
Purpose of Issue: Concept Drawings			
Client: L Chaplin & Sons			
Project: Straw Barn/General Purpose Building, The Oaks, Stowmarket			
Drawing: Side Elevations			
Scale @ A3: 1:150	Drawn By: SM	Checked By: -	Approved By: -
 bacon A.C. BACON ENGINEERING		Norwich Road, Hingham, Norwich, NR9 4LS	
		01953 850611	
		www.acbacon.co.uk	
		A.C. Bacon Engineering Ltd	

Roof Plan

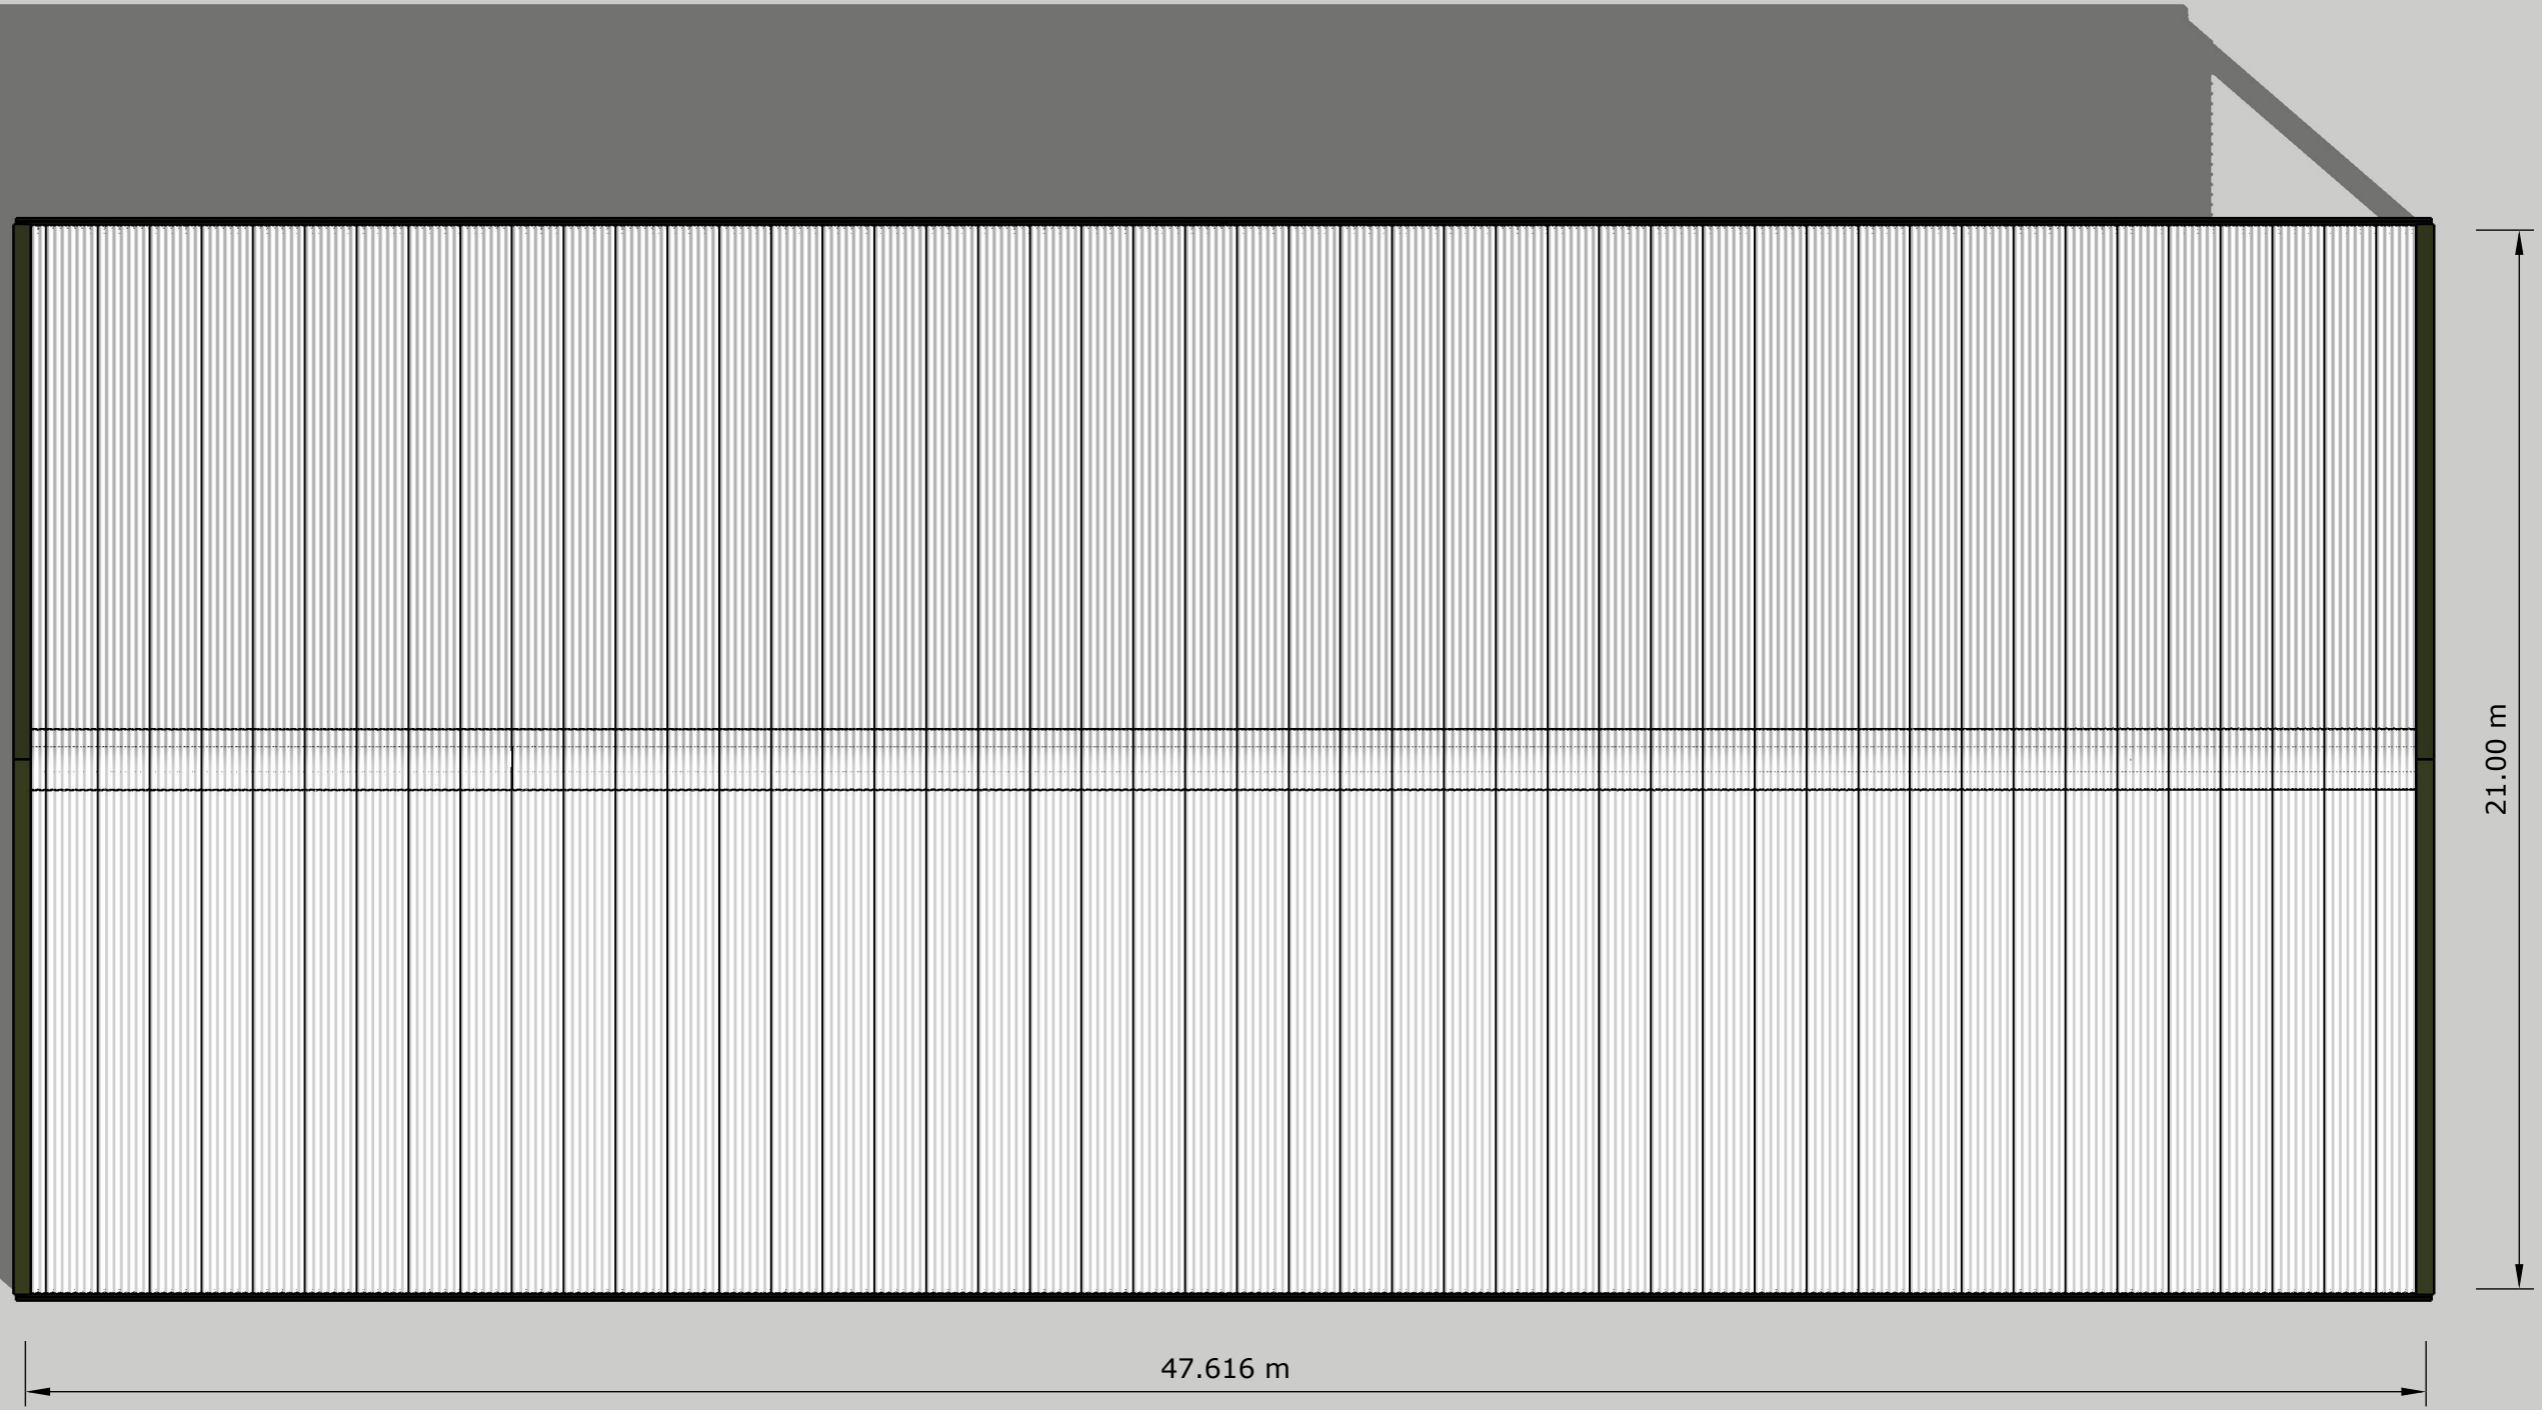

Drawing Ref: ENQ10592 - CO - 04			
Date: 06/01/22			
Purpose of Issue: Concept Drawings			
Client: L Chaplin & Sons			
Project: Straw Barn/General Purpose Building, The Oaks, Stowmarket			
Drawing: Roof Plan			
Scale @ A3: 1:150	Drawn By: SM	Checked By: -	Approved By: -
		Norwich Road, Hingham, Norwich, NR9 4LS	
A.C. BACON ENGINEERING		01953 850611	
		www.acbacon.co.uk	
A.C. Bacon Engineering Ltd			



Floor Plan

 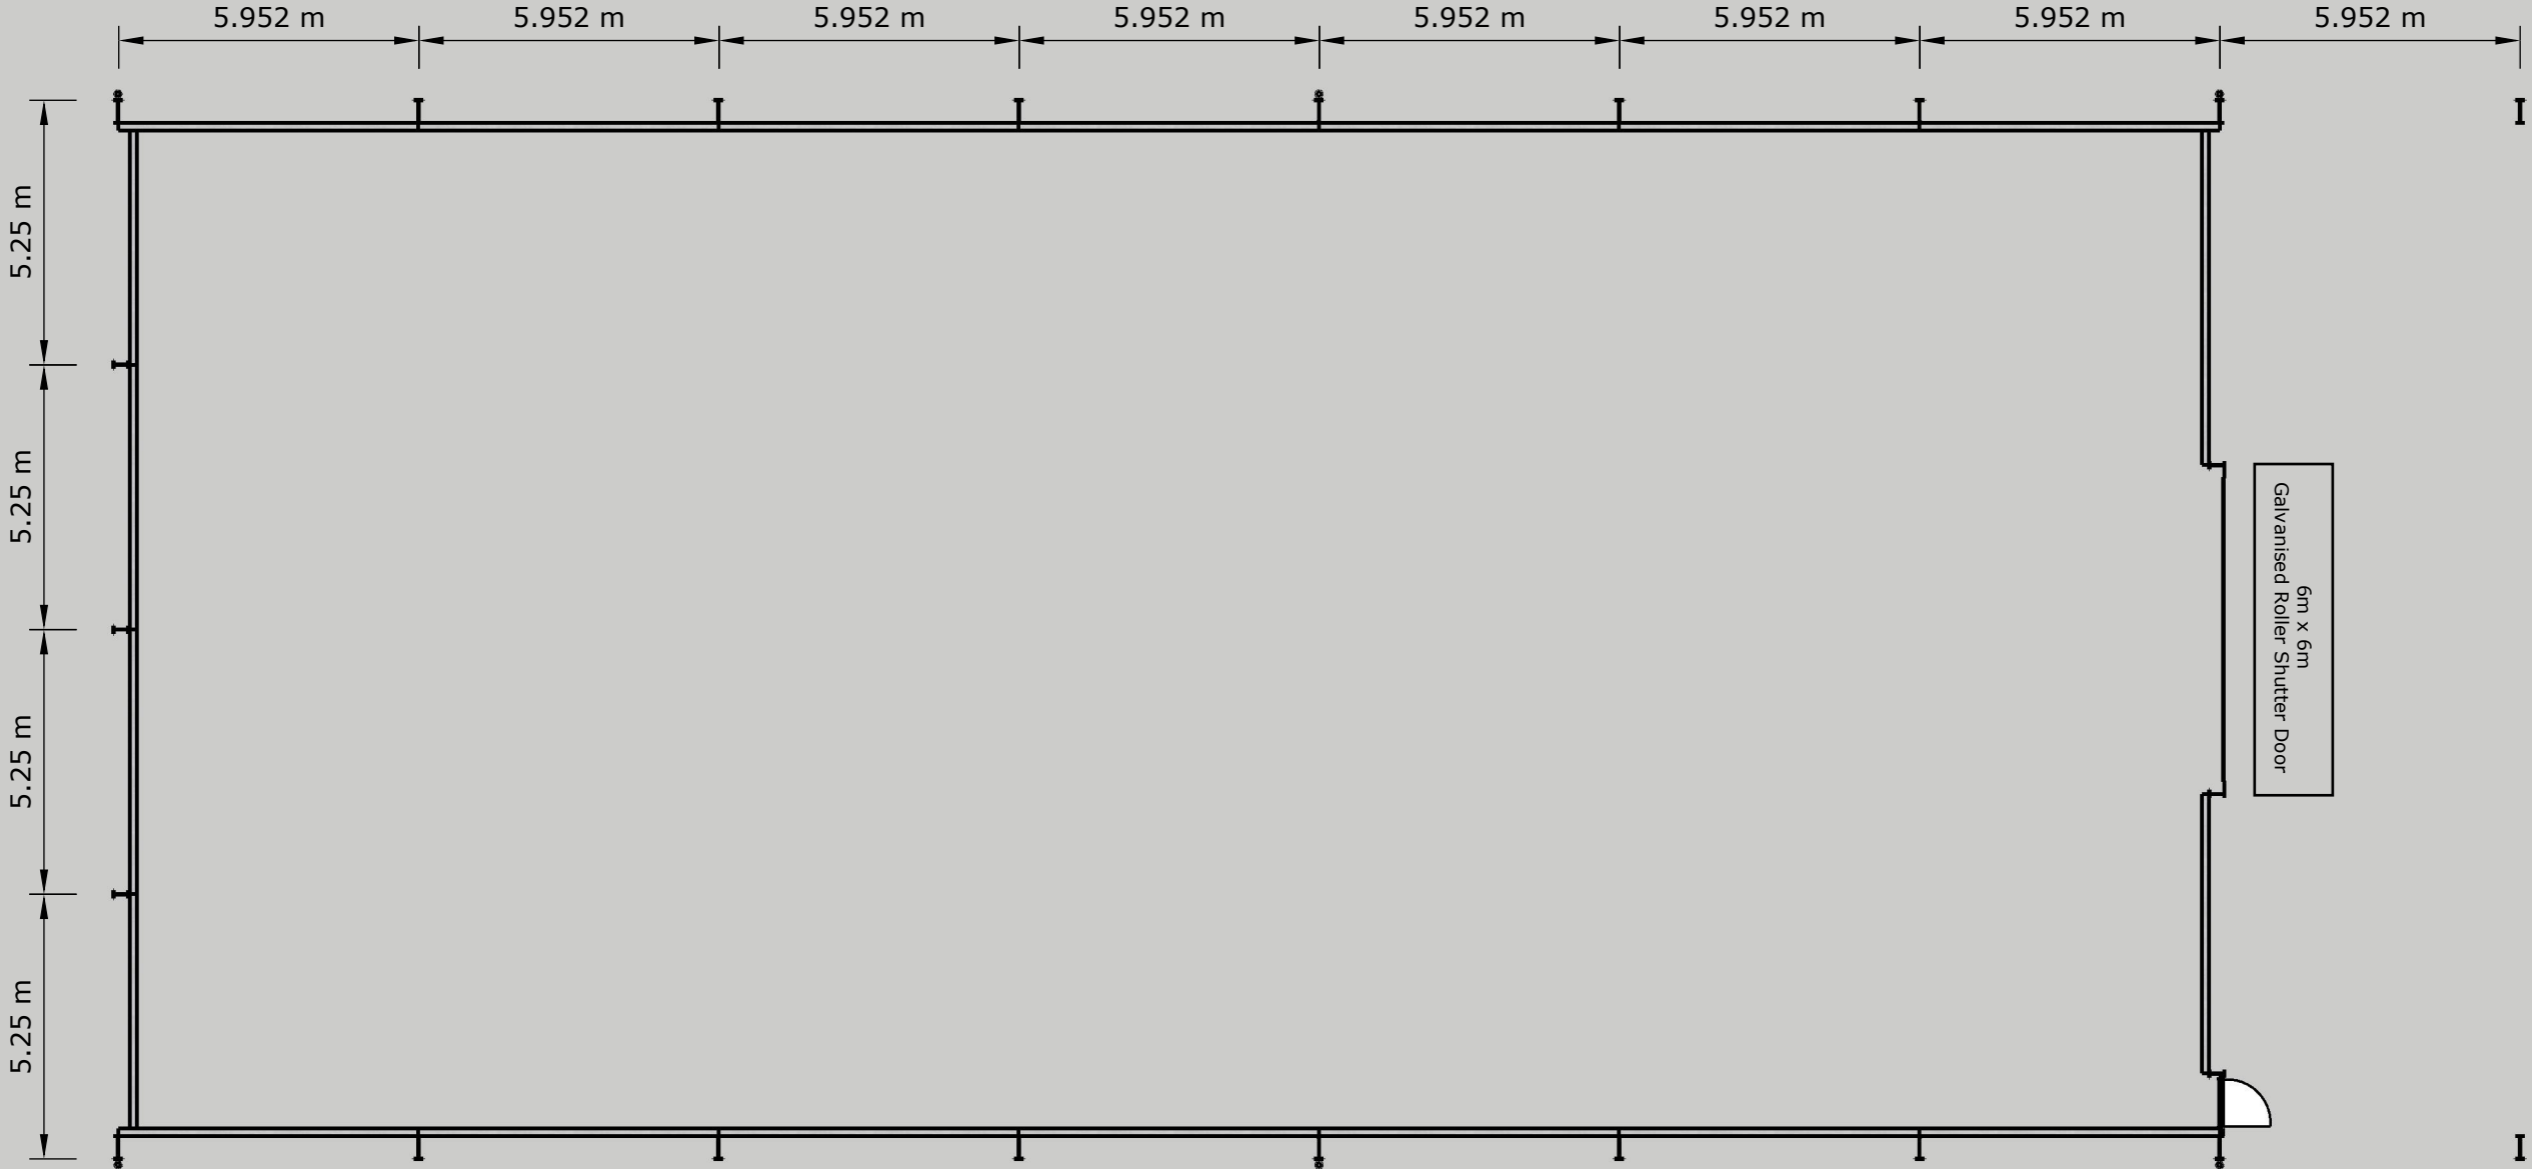


Scale Bar - 1:150


Drawing Ref: ENQ10592 - CO - 05		
Date: 06/01/22		
Purpose of Issue: Concept Drawings		
Client: L Chaplin & Sons		
Project: Straw Barn/General Purpose Building, The Oaks, Stowmarket		
Drawing: Floor Plan		
Scale @ A3: 1:150	Drawn By: SM	Checked By: -
		Approved By: -
		Norwich Road, Hingham, Norwich, NR9 4LS
		01953 850611
		www.acbacon.co.uk
bacon		A.C. Bacon Engineering Ltd
A.C. BACON ENGINEERING		


Section Through

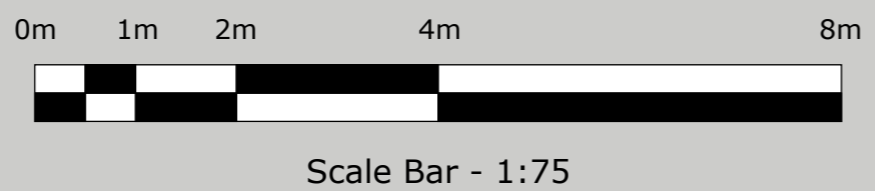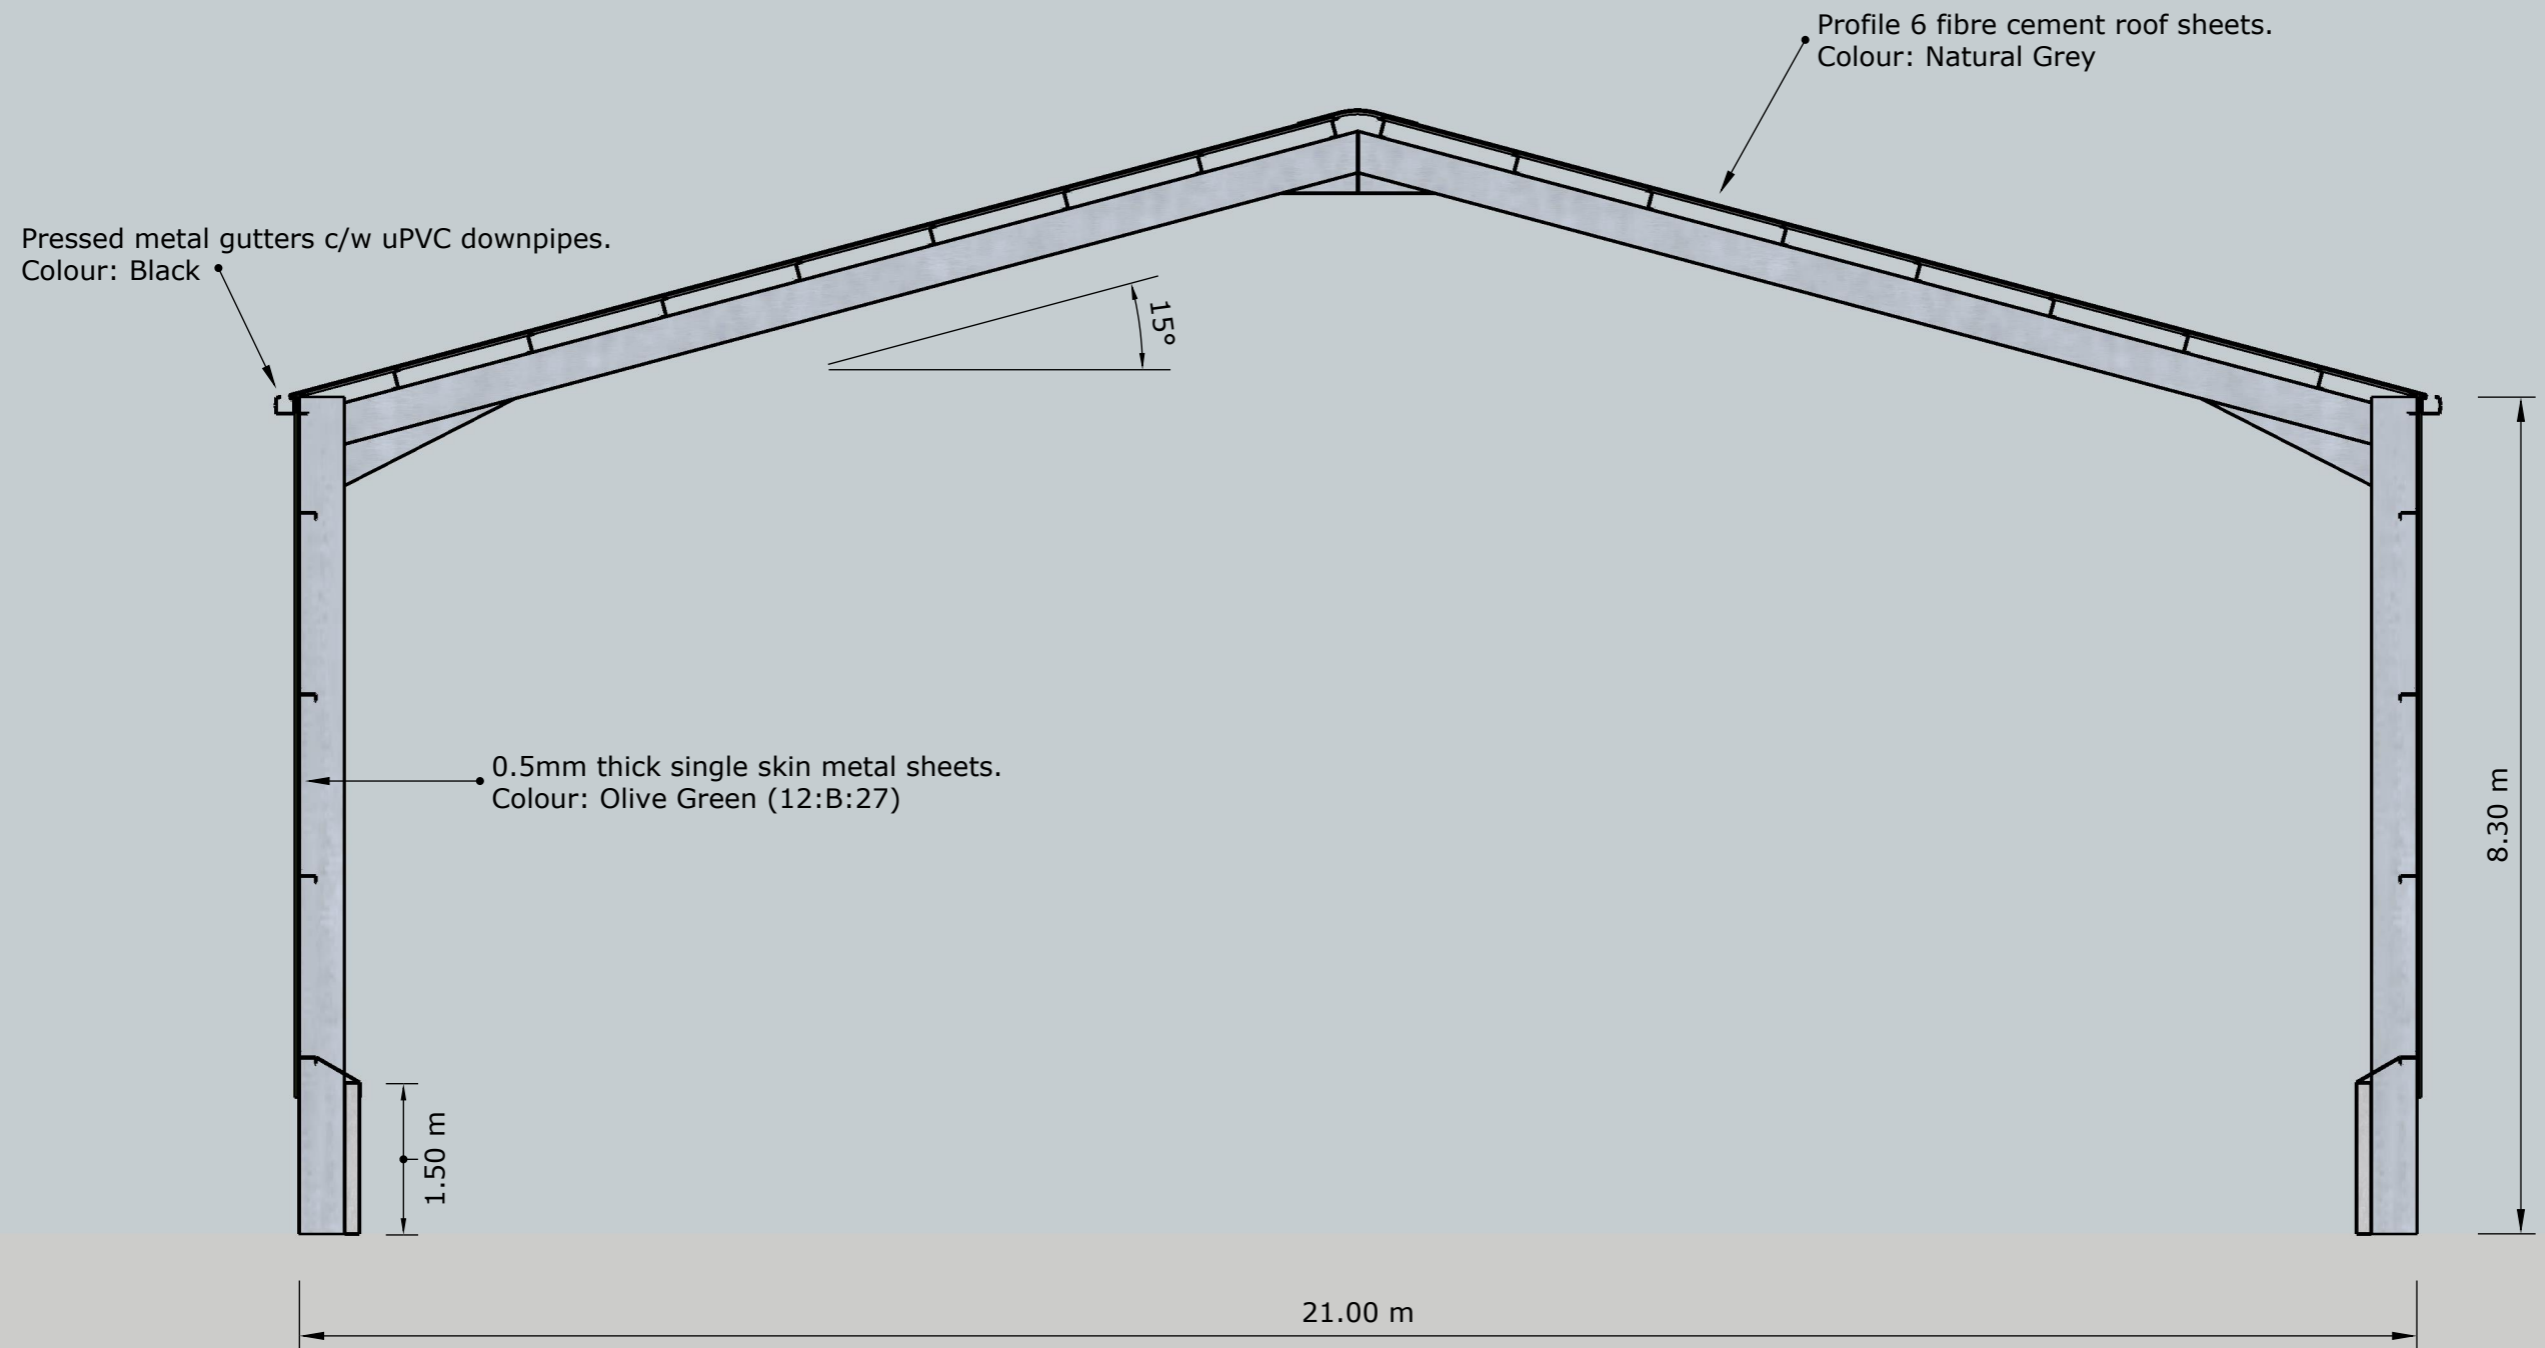


Drawing Ref: ENQ10592 - CO - 06			
Date: 06/01/22			
Purpose of Issue: Concept Drawings			
Client: L Chaplin & Sons			
Project: Straw Barn/General Purpose Building, The Oaks, Stowmarket			
Drawing: Section Through			
Scale @ A3: 1:75	Drawn By: SM	Checked By: -	Approved By: -
 A.C. BACON ENGINEERING		Norwich Road, Hingham, Norwich, NR9 4LS	
		01953 850611	
		www.acbacon.co.uk	
		A.C. Bacon Engineering Ltd	


3D

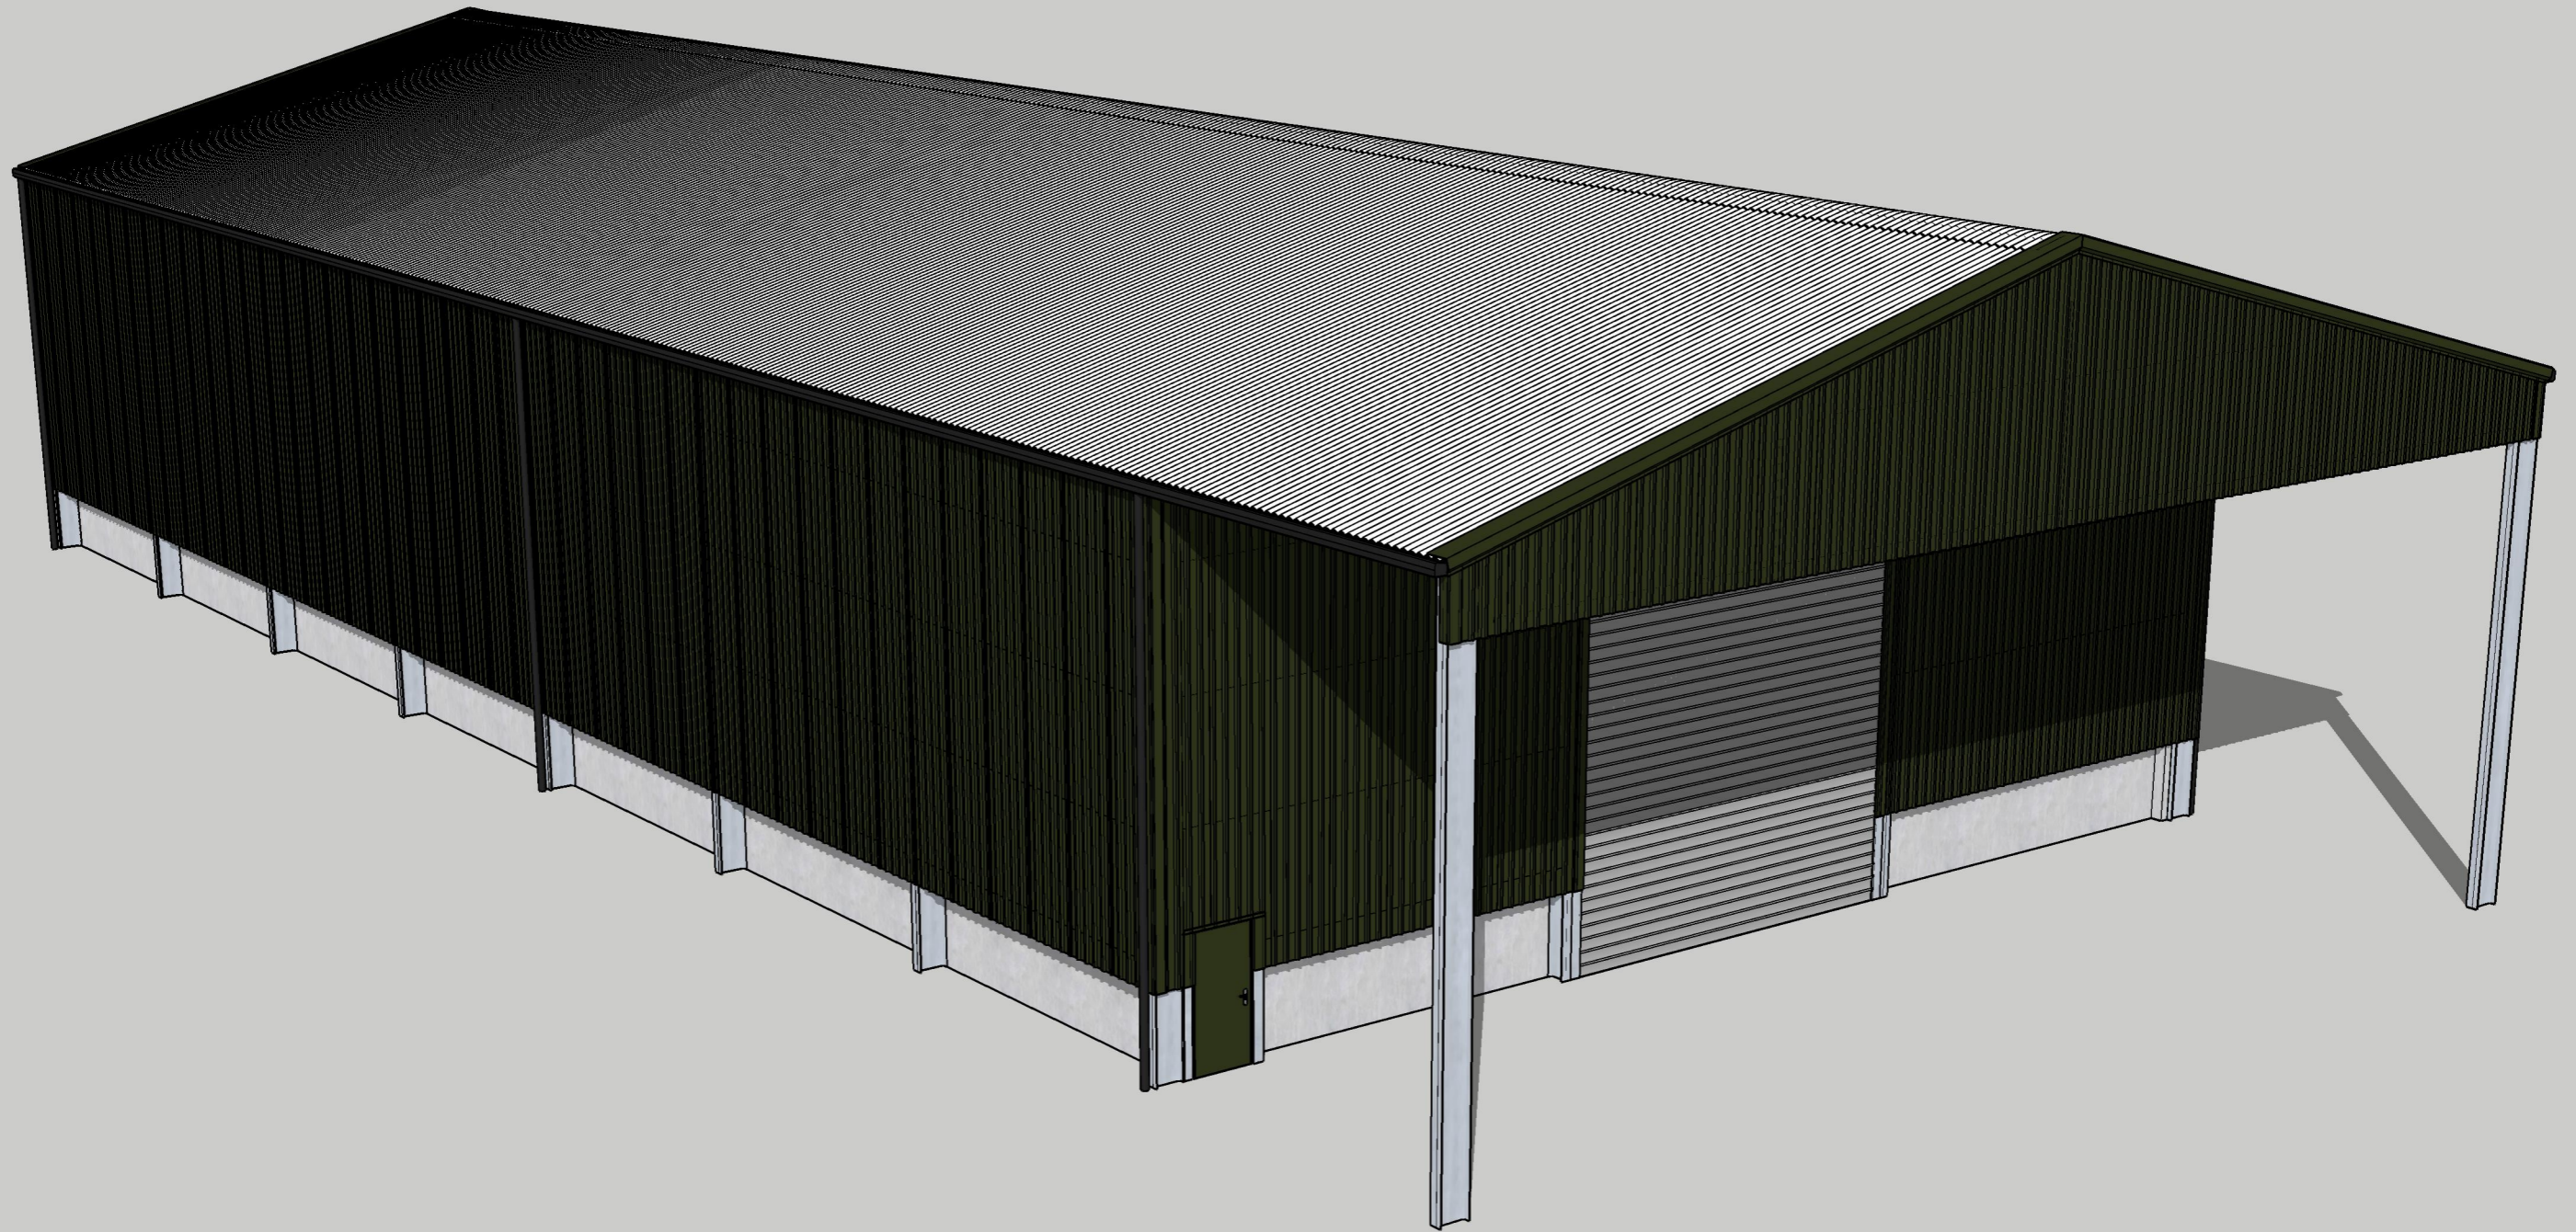

Drawing Ref: ENQ10592 - CO - 07			
Date: 06/01/22			
Purpose of Issue: Concept Drawings			
Client: L Chaplin & Sons			
Project: Straw Barn/General Purpose Building, The Oaks, Stowmarket			
Drawing: 3D			
Scale @ A3: N/A	Drawn By: SM	Checked By: -	Approved By: -
 A.C. BACON ENGINEERING		Norwich Road, Hingham, Norwich, NR9 4LS	
		01953 850611	
		www.acbacon.co.uk	
		A.C. Bacon Engineering Ltd	

3D

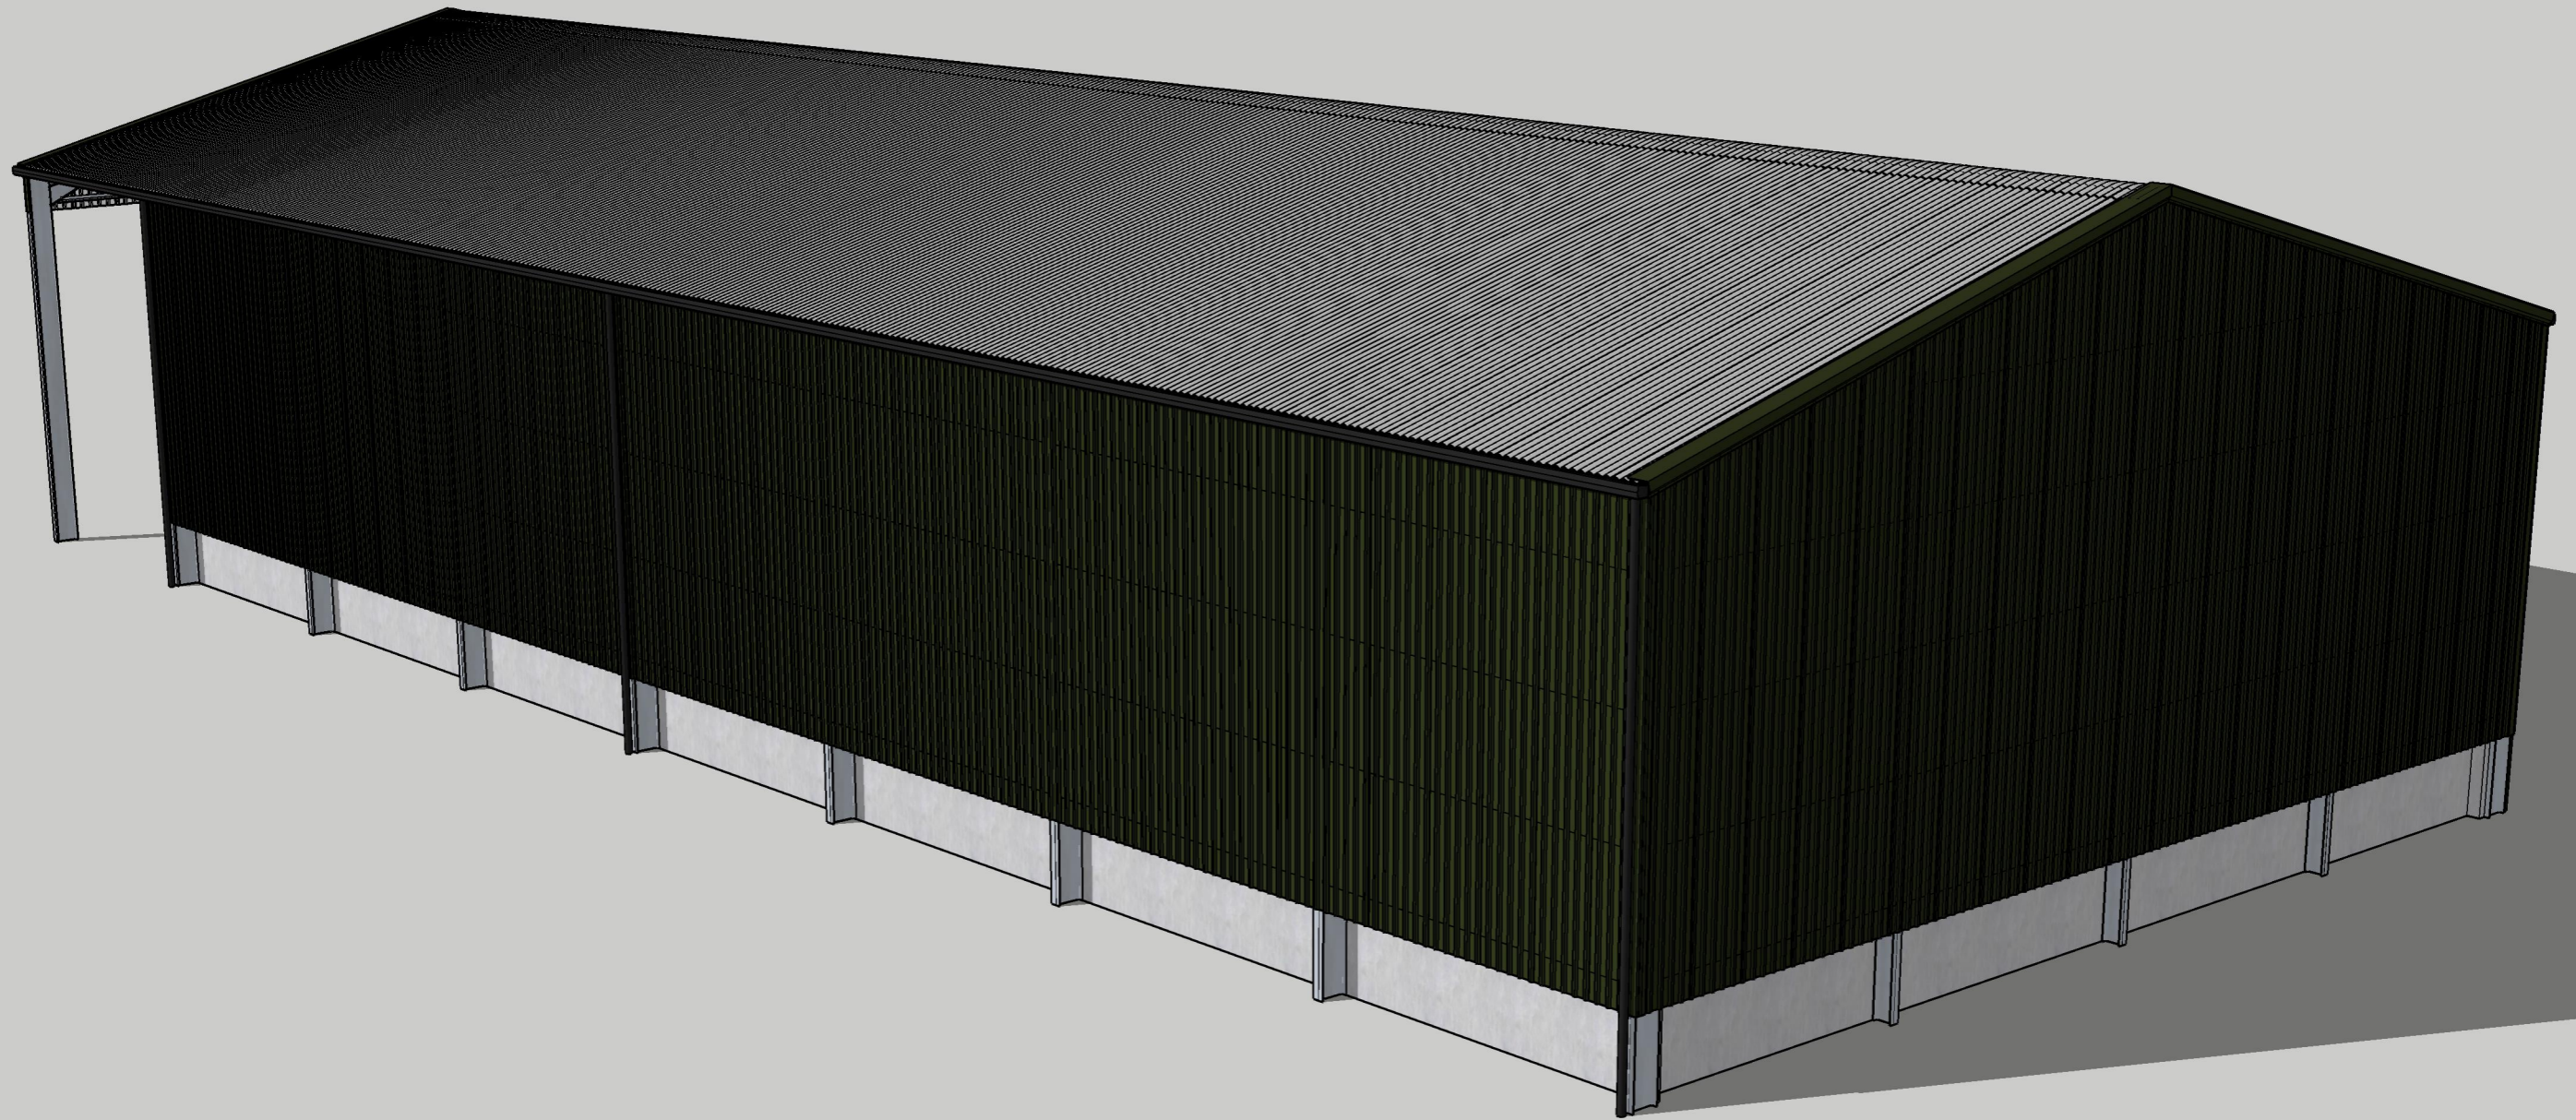

Drawing Ref: ENQ10592 - CO - 08			
Date: 06/01/22			
Purpose of Issue: Concept Drawings			
Client: L Chaplin & Sons			
Project: Straw Barn/General Purpose Building, The Oaks, Stowmarket			
Drawing: 3D			
Scale @ A3: N/A	Drawn By: SM	Checked By: -	Approved By: -
		Norwich Road, Hingham, Norwich, NR9 4LS	
A.C. BACON ENGINEERING		01953 850611	
		www.acbacon.co.uk	
		A.C. Bacon Engineering Ltd	