

REV.	DESCRIPTION	REV. BY	DATE

NOTES:  
1. This drawing is issued for planning application only.

DISCLAIMER:  
DO NOT SCALE FROM THIS DRAWING;  
ALL DIMENSIONS ARE GIVEN IN GOOD FAITH. IF IN DOUBT, OR IF ANY DISCREPANCIES BETWEEN DRAWINGS AND SITE MEASUREMENTS ARE FOUND, NOTIFY THE ARCHITECT OR SITE MANAGER.  
ALL DRAWINGS MUST BE READ IN CONJUNCTION WITH ALL RELEVANT DRAWINGS AND DOCUMENTS, INCLUDING STRUCTURAL, MECHANICAL/ELECTRICAL.

PROJECT  
22 Eversleigh Road  
LONDON  
EN5 1NE

DRAWING  
PLANNING  
EXISTING  
ELEVATIONS  
FRONT & REAR

DWG No. 0046/11 REV. A

SCALE 1:100 @ A3




PROJECT STAGE  
PLANNING

DRAWN BY MN DATE 10/05/2024



EXISTING FRONT ELEVATION

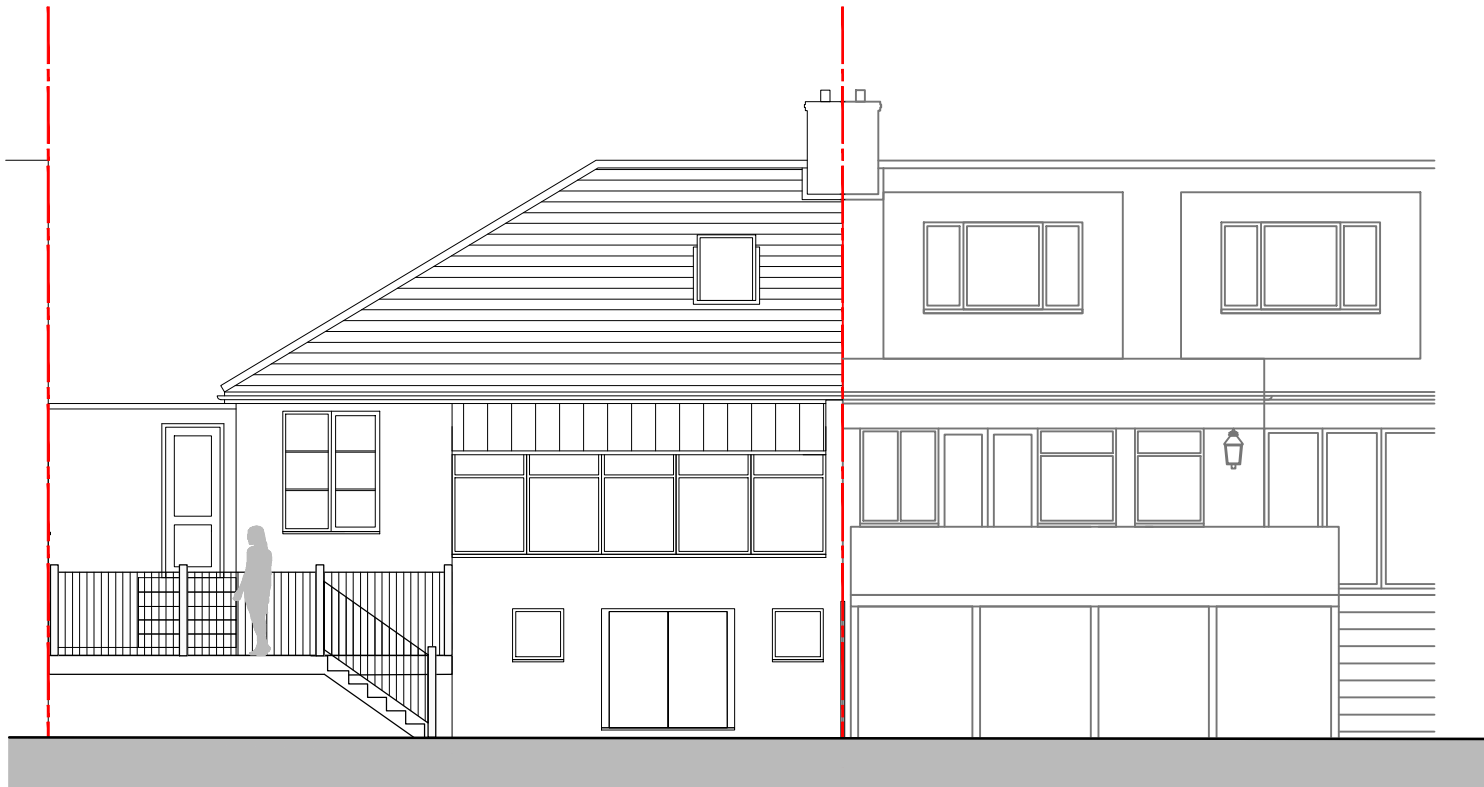

EXISTING REAR ELEVATION