


DRAWING STATUS:
PLANNING

DISCLAIMER:
Drawing to be read in conjunction with all other relevant documentation.

All written dimensions to be checked on the site before work commences. Discrepancies, where identified, must be reported to the designer.

PLANNING APPLICATION

| | | | |
|------|------|----------|------------|
| | | | |
| | | | |
| Rev. | Date | Drawn By | Checked By |

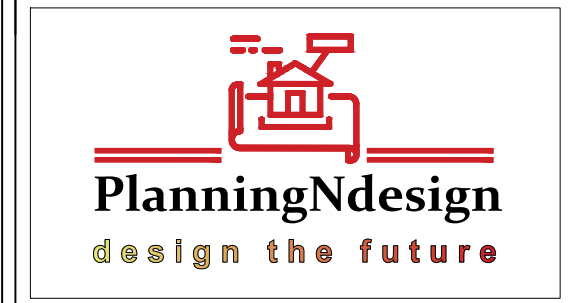


PROJECT:
16 Deans Way, Edgware HA8 9NL

CLIENT:
Faisal Sethi


DRAWN: TI DATE: 9-May-24

SHEET SIZE: A3 SCALE: 1:100 @ A3

| | | |
|-----------------------|----------------------|-----------|
| PROJECT NO: 016/24 | DRAWING NO. PA 03 | REV. - |
|-----------------------|----------------------|-----------|

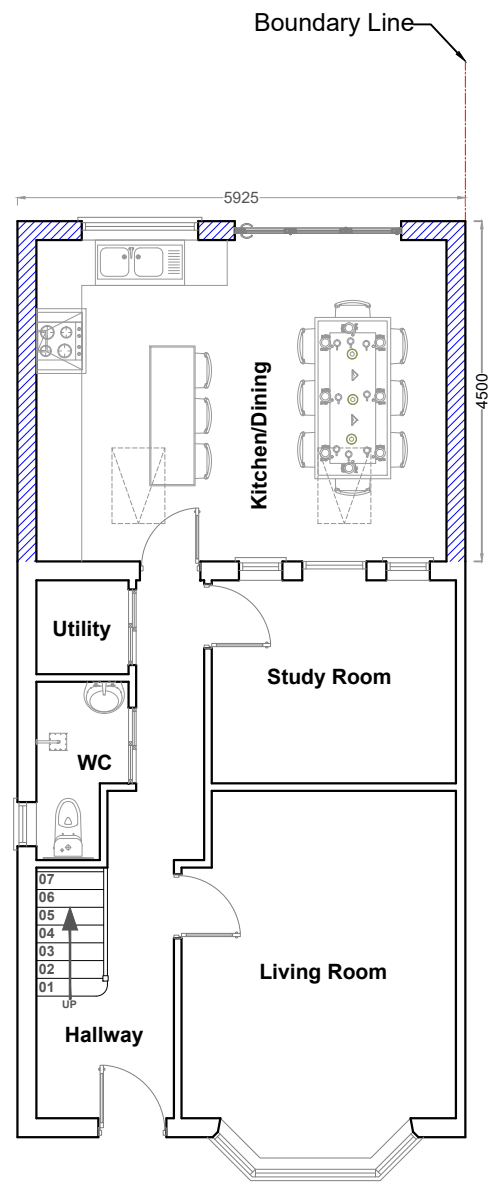

Proposed Ground Floor Plan
Scale 1:100

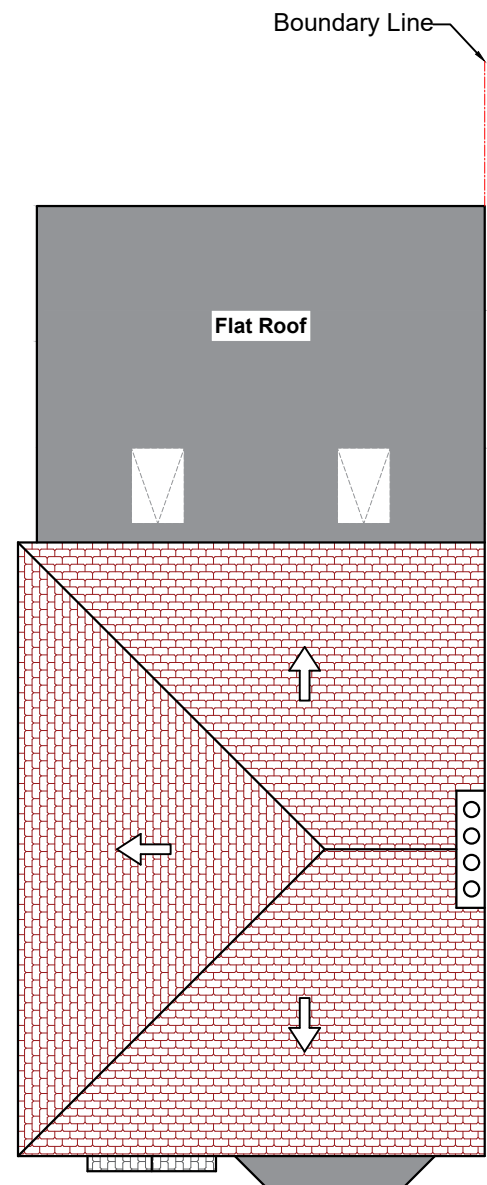

Proposed Roof Plan
Scale 1:100

