





**Proposed Front Elevation**  
Scale 1:100

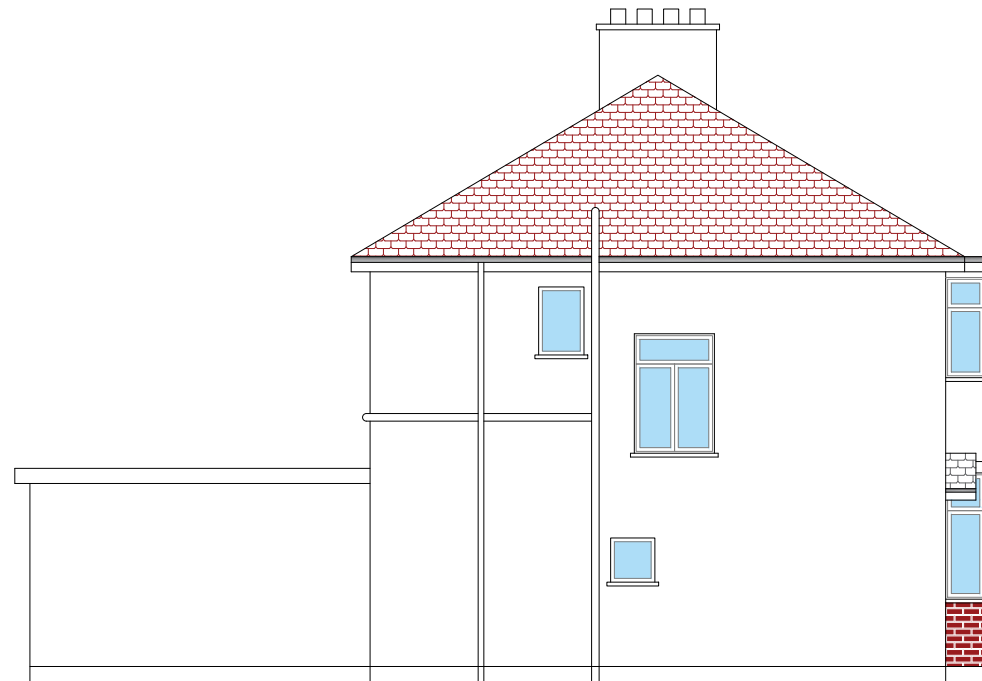

**Proposed Left Side Elevation**  
Scale 1:100



**Proposed Rear Elevation**  
Scale 1:100

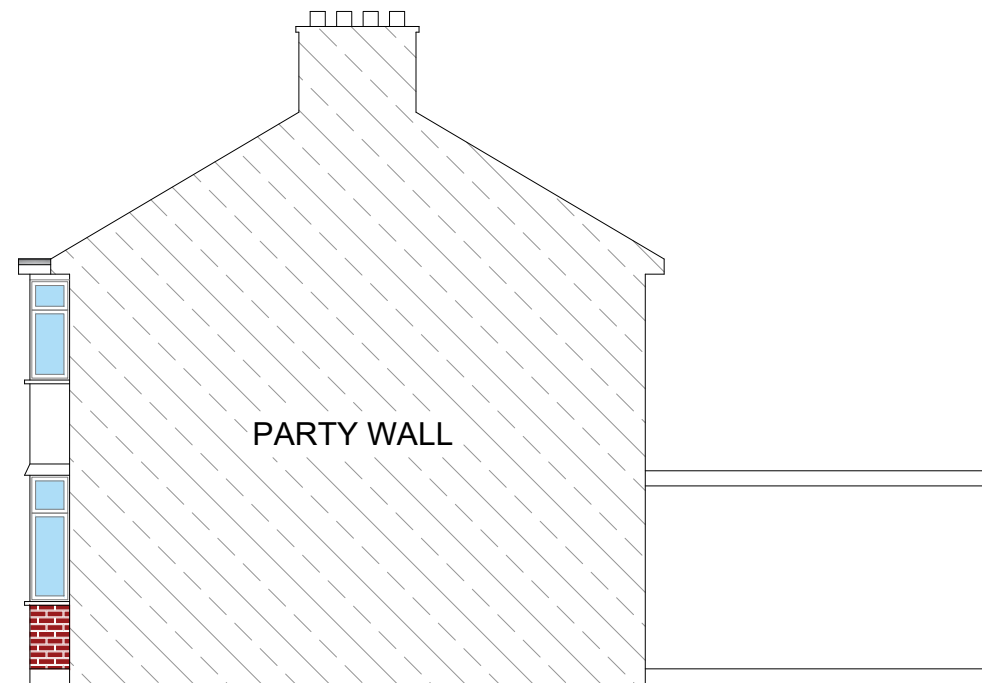

**Proposed Right Side Elevation**  
Scale 1:100




DRAWING STATUS:  
**PLANNING**

DISCLAIMER:  
Drawing to be read in conjunction with all other relevant documentation.

All written dimensions to be checked on the site before work commences. Discrepancies, where identified, must be reported to the designer.

**PLANNING APPLICATION**

Rev.	Date	Drawn By	Checked By

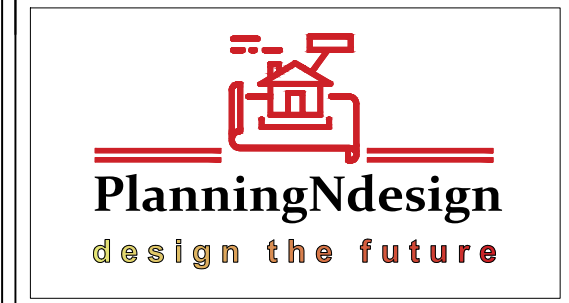

PROJECT:  
16 Deans Way, Edgware HA8 9NL

CLIENT:  
Faisal Sethi

DRAWN: TI      DATE: 29-Apr-24

SHEET SIZE: A3      SCALE: 1:100 @ A3

PROJECT NO: 016/24	DRAWING NO. PA 04	REV. -
-----------------------	----------------------	-----------