





Existing Front Elevation
Scale 1:100

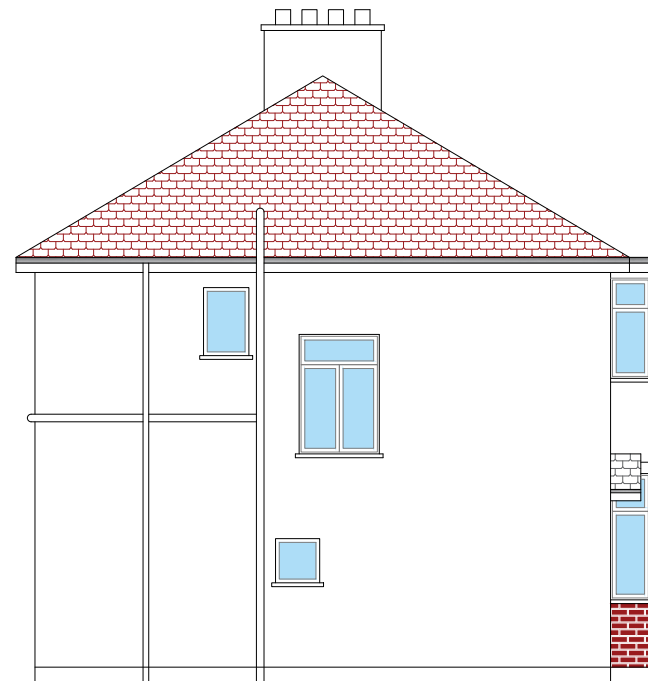

Existing Left Side Elevation
Scale 1:100



Existing Rear Elevation
Scale 1:100

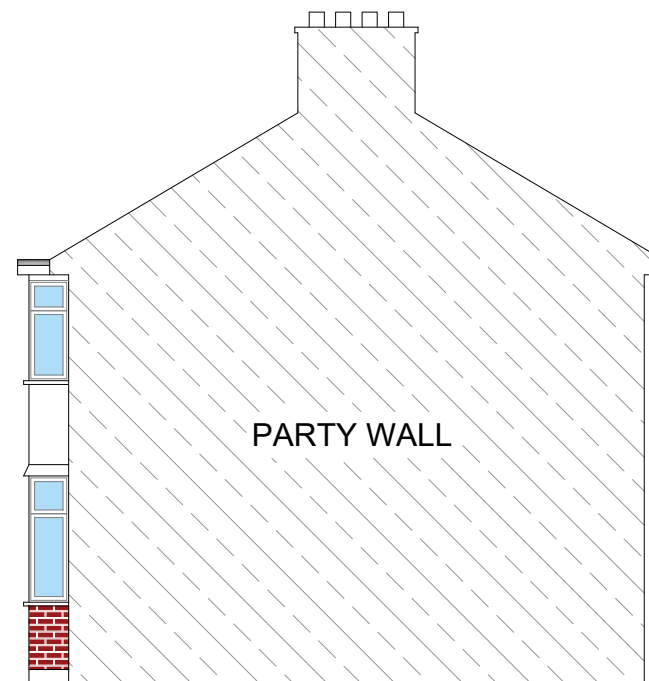

Existing Right Side Elevation
Scale 1:100




DRAWING STATUS:
PLANNING

DISCLAIMER:
Drawing to be read in conjunction with all other relevant documentation.

All written dimensions to be checked on the site before work commences. Discrepancies, where identified, must be reported to the designer.

PLANNING APPLICATION

Rev.	Date	Drawn By	Checked By

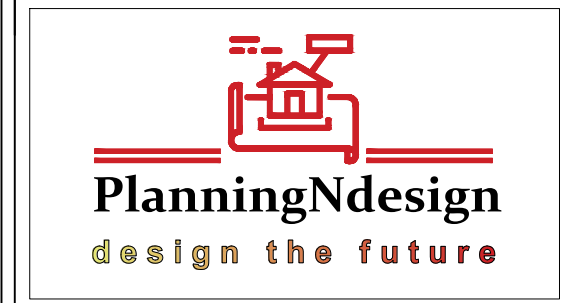

PROJECT:
16 Deans Way, Edgware HA8 9NL

CLIENT:
Faisal Sethi

DRAWN: TI DATE: 7-Apr-24

SHEET SIZE: A3 SCALE: 1:100 @ A3

PROJECT NO: 016/24	DRAWING NO. PA 02	REV. -
-----------------------	----------------------	-----------