




STREET FACING ELEVATION OF SITE (NORTH ELEVATION) @1:100

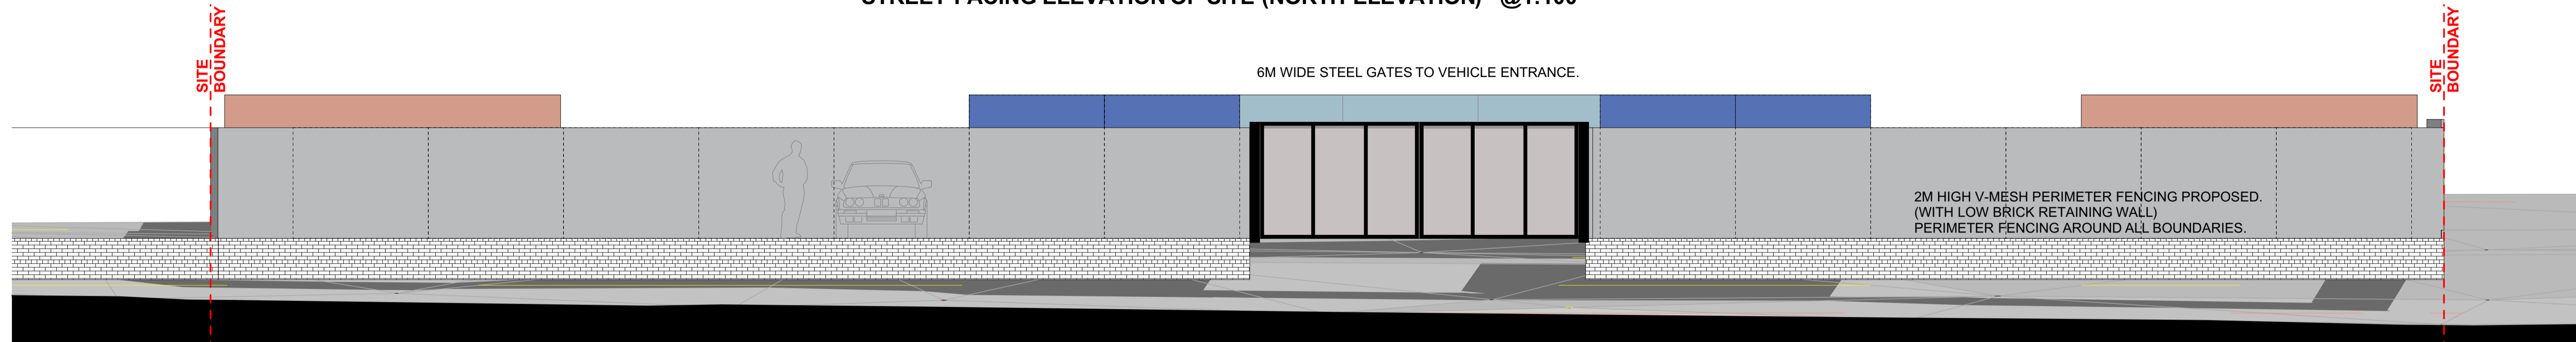

STREET FACING ELEVATION OF SITE (NORTH ELEVATION) @1:60

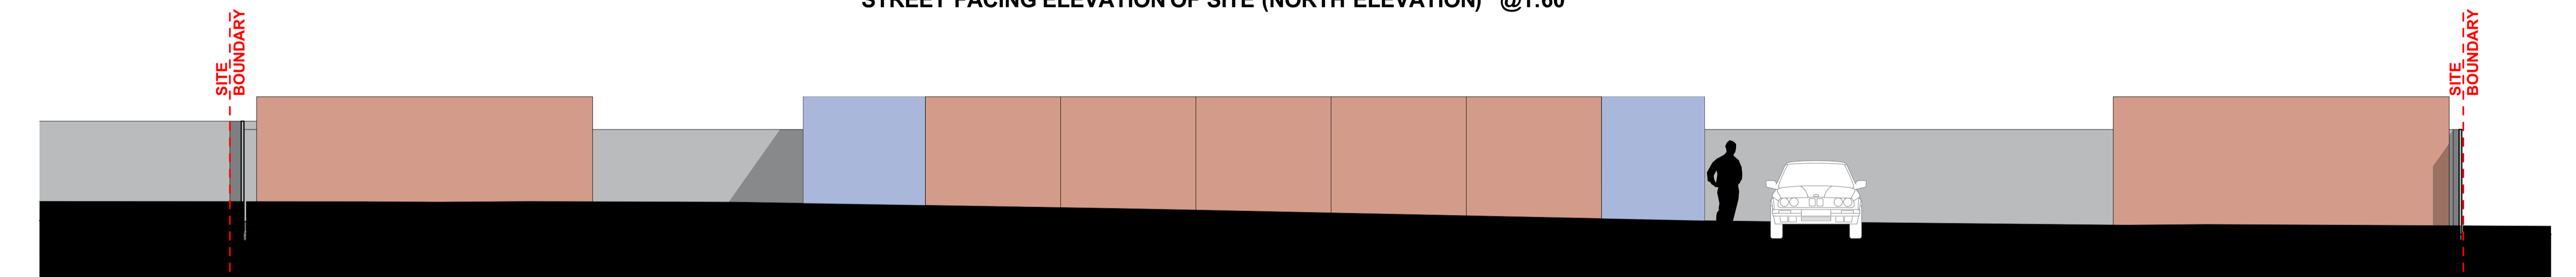

REAR ELEVATION OF SITE (SOUTH ELEVATION) @1:60

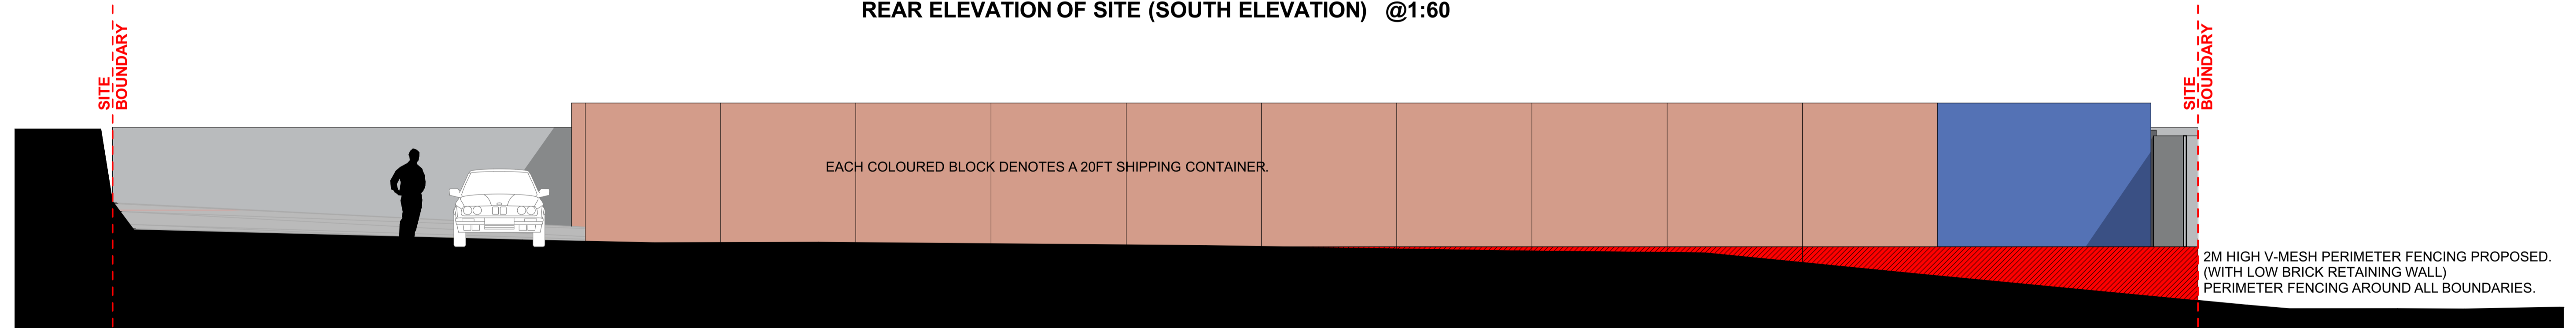

SIDE ELEVATION OF SITE (EAST ELEVATION) @1:60



6M WIDE STEEL GATES TO VEHICLE ENTRANCE.



PHOTO ABOVE OF 2M HIGH V-MESH PERIMETER FENCING PROPOSED (WITH LOW BRICK RETAINING WALL). PERIMETER FENCING AROUND ALL BOUNDARIES.



STANDARD 20FT SHIPPING CONTAINERS PROPOSED TO BE INSTALLED ONSITE FOR LETTABLE STORAGE.



STANDARD 20FT SHIPPING CONTAINERS PROPOSED TO BE INSTALLED ONSITE FOR LETTABLE STORAGE.

SCALE 1:60 0m 2m 4m 6m 8m

PROJECT	SHIPPING CONTAINER STORAGE PARK	DATE	OCT 2023	DRAWN	WS WJF	SCALE	AS SHOWN	PAPER SIZE	A1
CLIENT	PROPOSED SITE ELEVATIONS & PHOTOS	NAME:		REV.	DATE	DRW.	REVISION NOTES	CHK.	APP.
PROJECT	GW672 - ICDP	ORIGINATOR	WS	ORIGINATOR	WS	ORIGINATOR	WS	ORIGINATOR	WS
PLANNING SUBMISSION		ZONE		LEVEL		TYPE		ROLE	
		NUMBER		NUMBER		NUMBER		NUMBER	
		STATUS:		STATUS:		STATUS:		STATUS:	
		REVISION:	A	REVISION:		REVISION:		REVISION:	
		REVISION DESCRIPTION:		REVISION DESCRIPTION:		REVISION DESCRIPTION:		REVISION DESCRIPTION:	