



Proposed Ground Floor Plan  
1:50 @A1



18

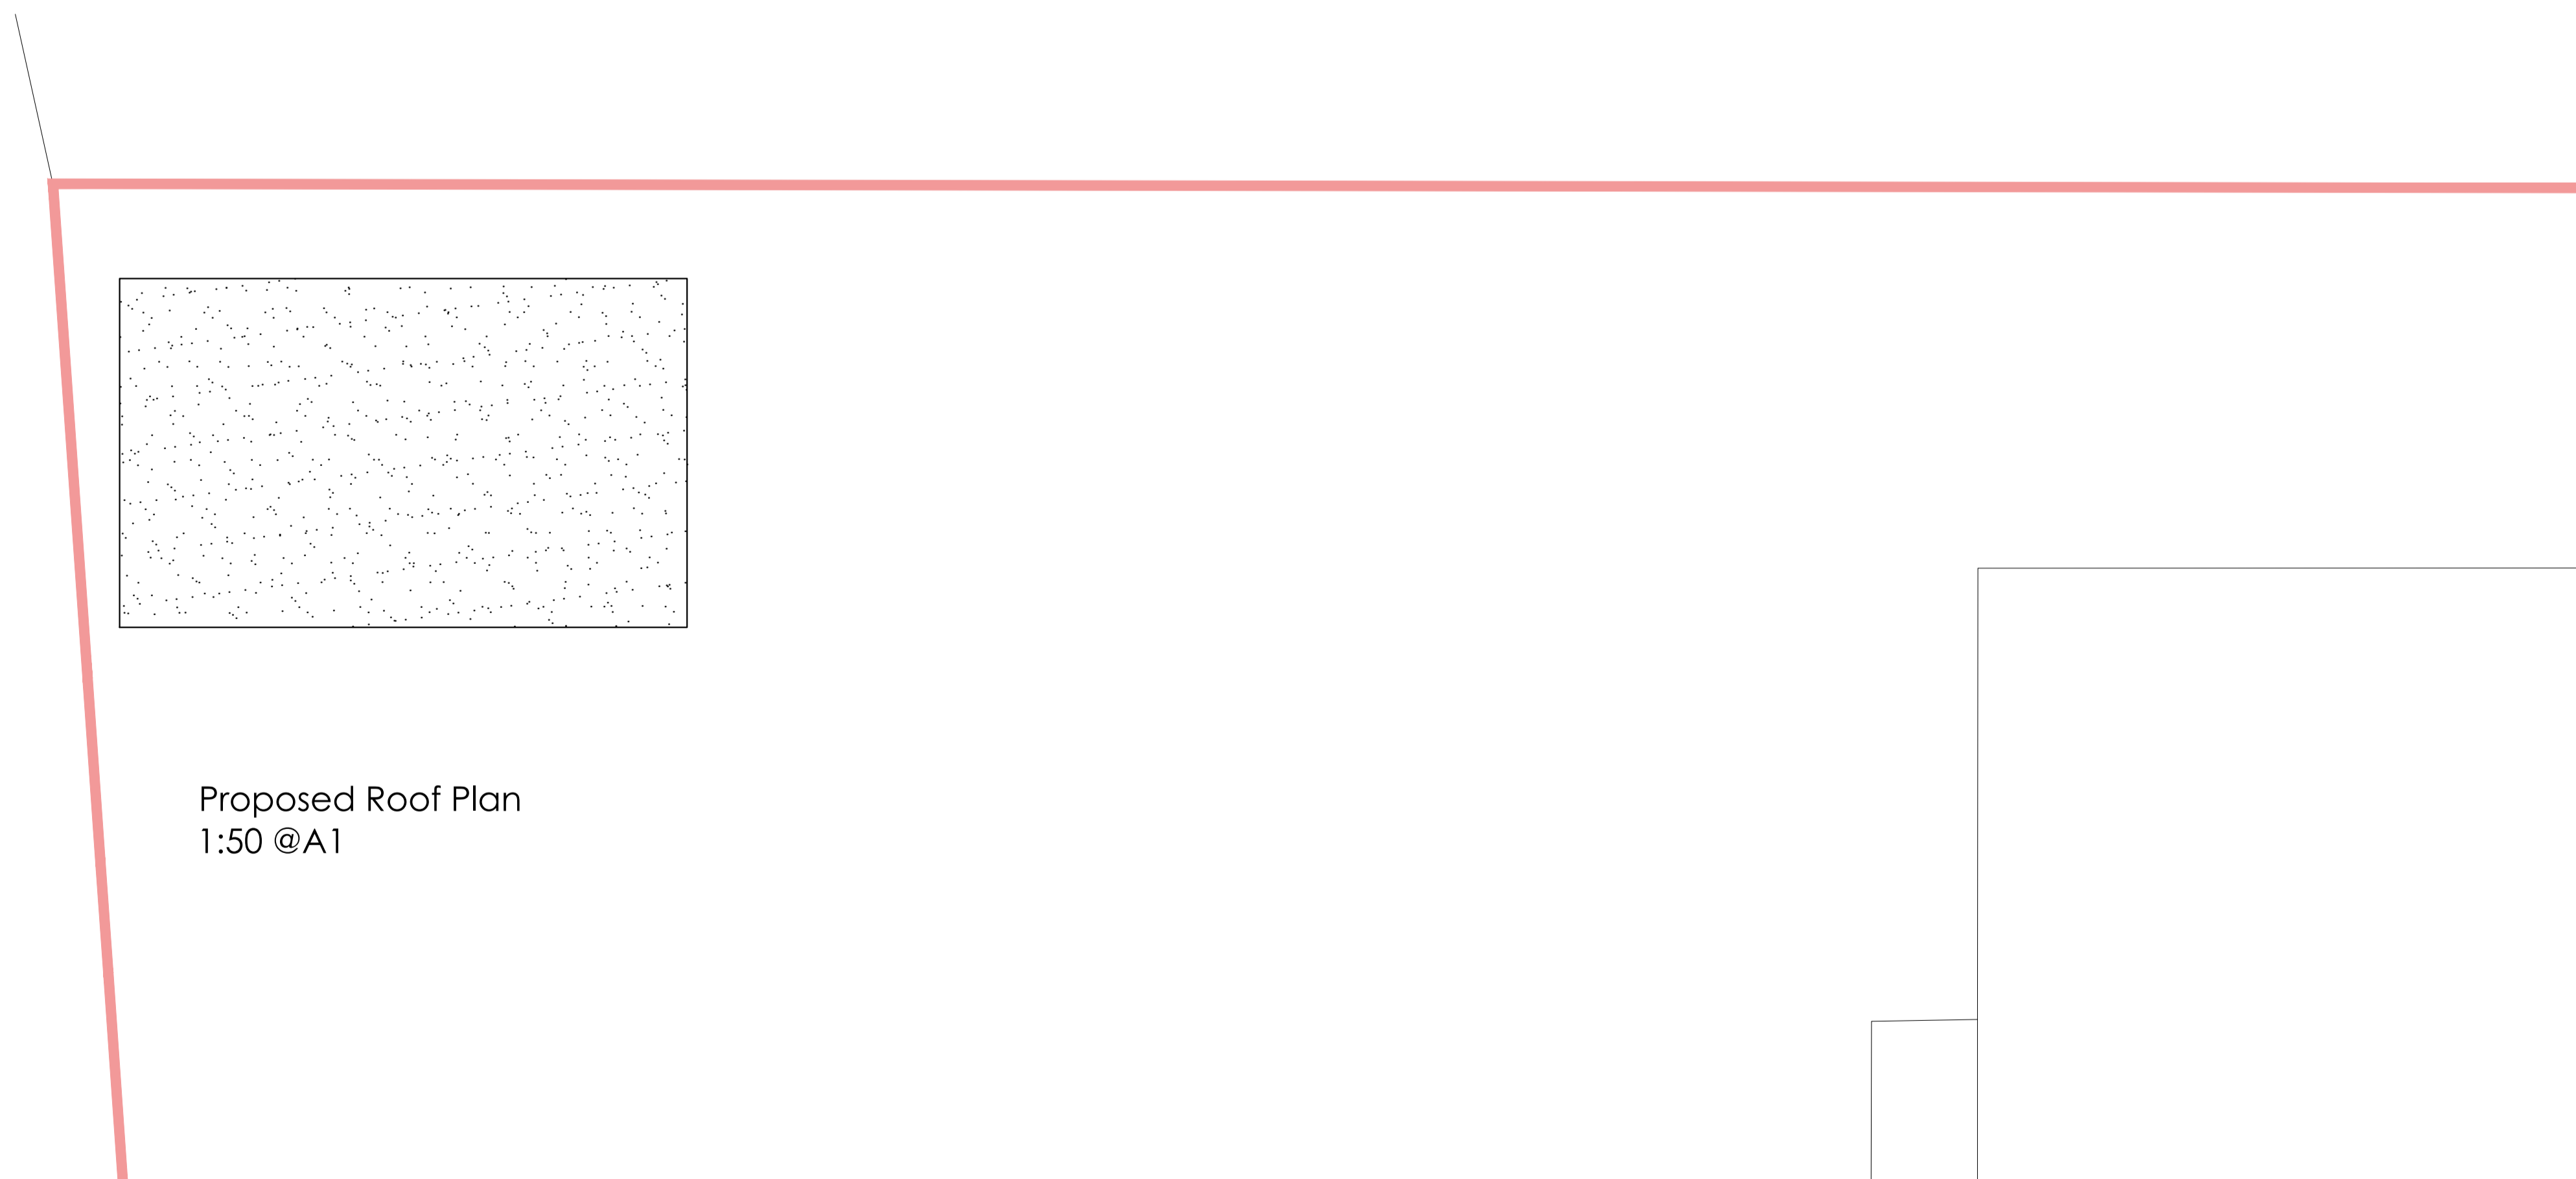

Proposed Roof Plan  
1:50 @A1

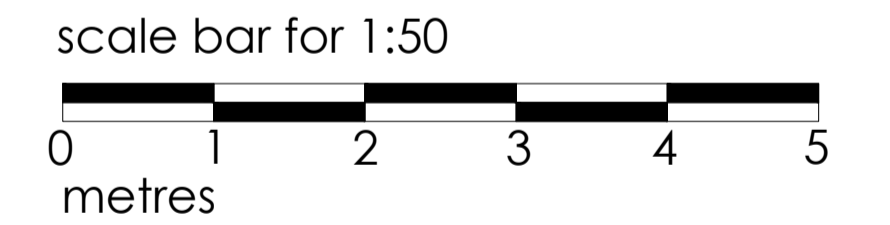

18 COPSE END, CAMBERLEY, GU15 2BP

PLANNING -

PROPOSED FLOOR & ROOF PLAN

date APR 2024	client DERRY JEWELL
------------------	------------------------

scale 1:50 @A1	drawing no. 24 / 18CE / P 100	revision -
-------------------	----------------------------------	---------------



**MIKE BECK DESIGN**

t: 07961 031 843  
w: www.mikebeckdesign.co.uk  
e: info@mikebeckdesign.co.uk