





EXISTING REAR ELEVATION 1:100



EXISTING FRONT ELEVATION 1:100

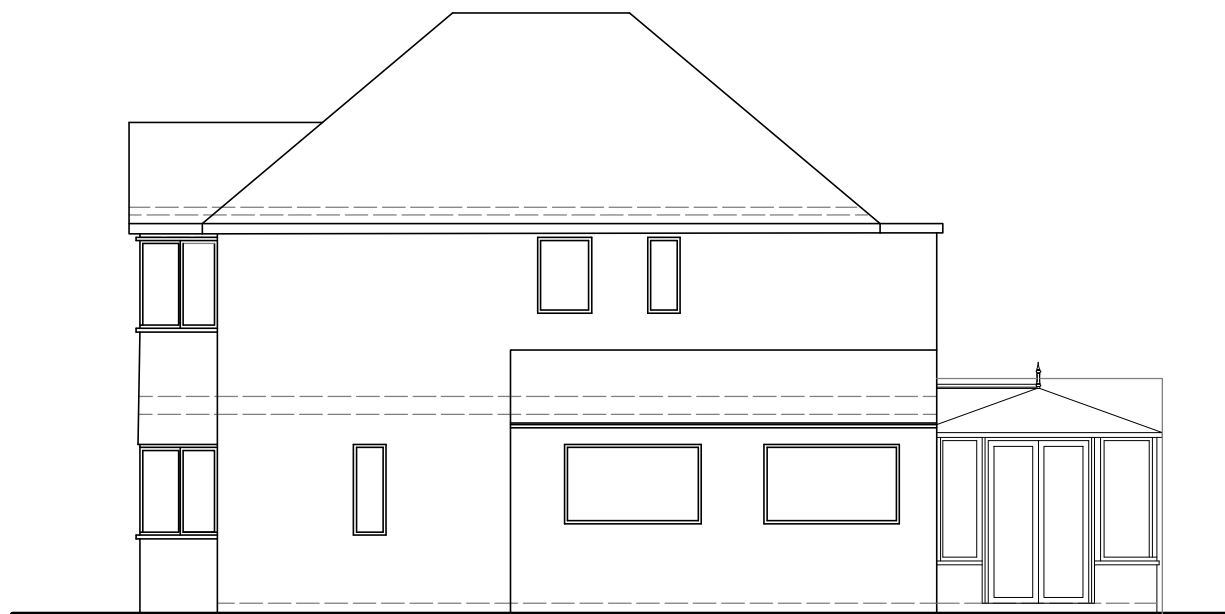

EXISTING SIDE ELEVATION 1:100

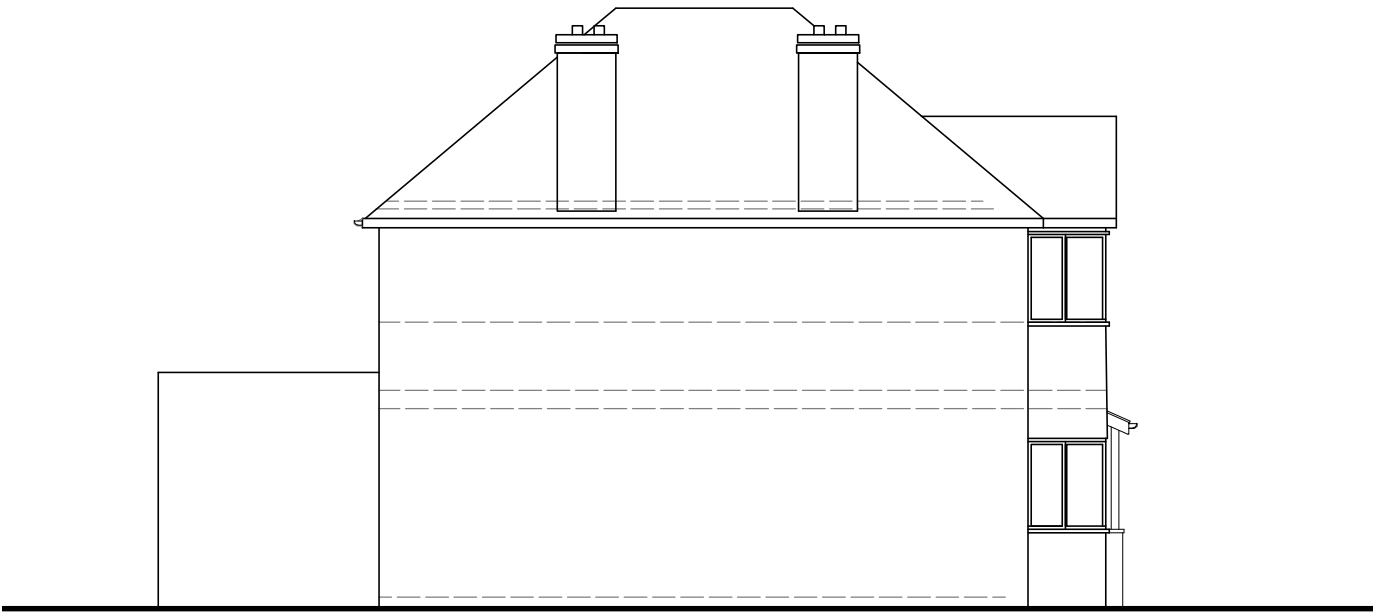

EXISTING SIDE ELEVATION 1:100


SITE ADDRESS:  
118 NEW TON ROAD  
GREAT BARR  
WEST MIDLANDS  
B43 6BS

REVISIONS:

A: LABELLING AMENDED	01/05/2024
----------------------	------------

TITLE:

EXISTING FRONT ELEVATION  
EXISTING REAR ELEVATION  
EXISTING SIDE ELEVATIONS

 

Date APR 2024

Scale AS SHOWN

PLANNING APPLICATION

Dwg No.

24-102-05A