


EXISTING GROUND FLOOR PLAN 1:100

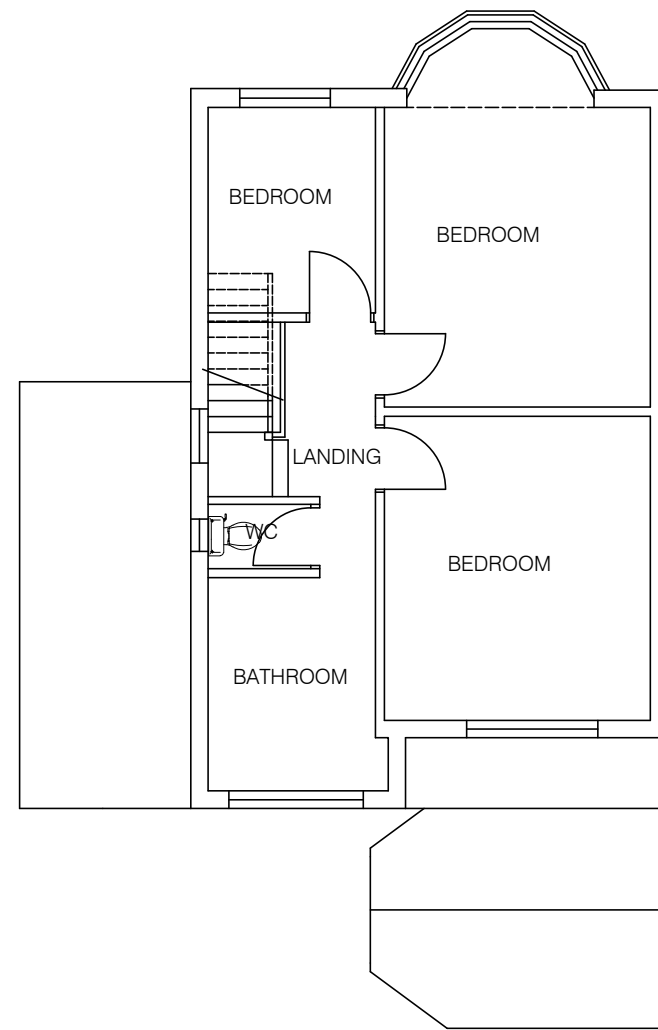


EXISTING FIRST FLOOR PLAN 1:100

SITE ADDRESS:
118 NEW TON ROAD
GREAT BARR
WEST MIDLANDS
B43 6BS

REVISIONS:

TITLE:
EXISTING GROUND FLOOR PLAN
EXISTING FIRST FLOOR PLAN

 

Date APR 2024

Scale AS SHOWN

PLANNING APPLICATION

Dwg No.

24-102-04