




PROPOSED REAR ELEVATION 1:100

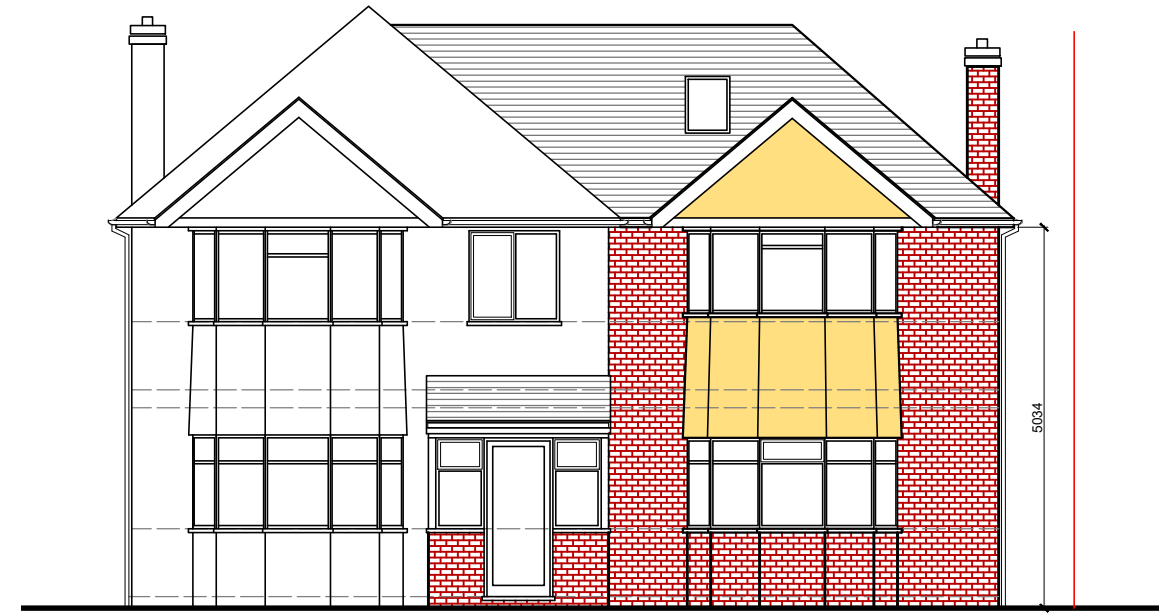

PROPOSED FRONT ELEVATION 1:100

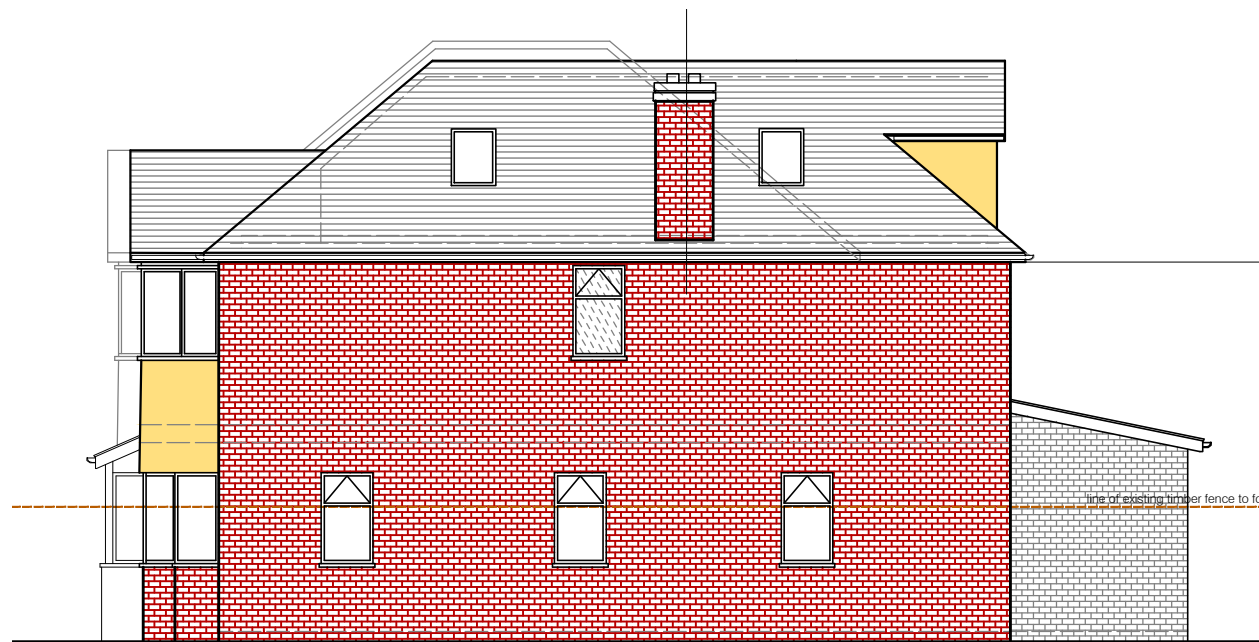

PROPOSED SIDE ELEVATION 1:100

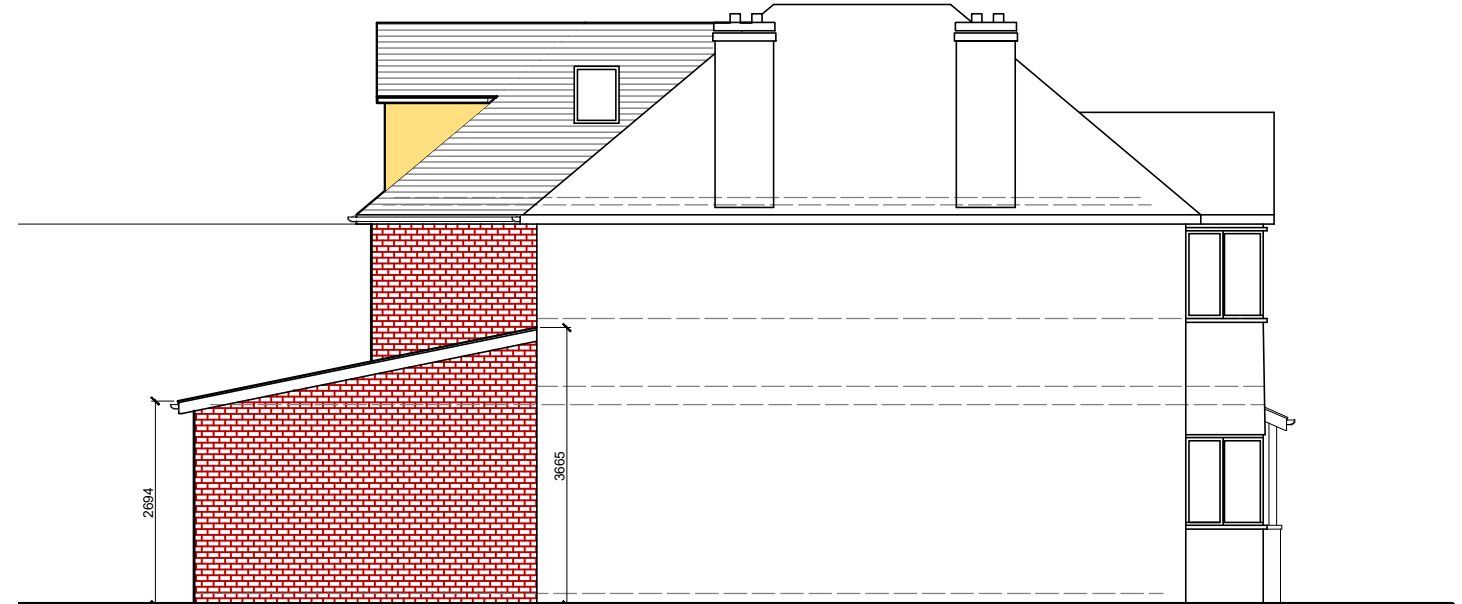


PROPOSED SIDE ELEVATION 1:100

SITE ADDRESS:
118 NEW TON ROAD
GREAT BARR
WEST MIDLANDS
B43 6BS

REVISIONS:

TITLE:
PROPOSED FRONT ELEVATION
PROPOSED REAR ELEVATION
PROPOSED SIDE ELEVATIONS

 

Date APR 2024

Scale AS SHOWN

PLANNING APPLICATION

Dwg No.

24-102-06