

# Foster Architecture & Design.

PROJECT  
0212 - 22 Leahouse Road, Oldbury

DRAWING NAME  
Existing Floor Plans




DRAWING REFERENCE  
0212 - P - 001

SCALE  
1:50 AT A1

DRAWN BY  
JJF

DATE  
02.04.2024

REVISION NOTES

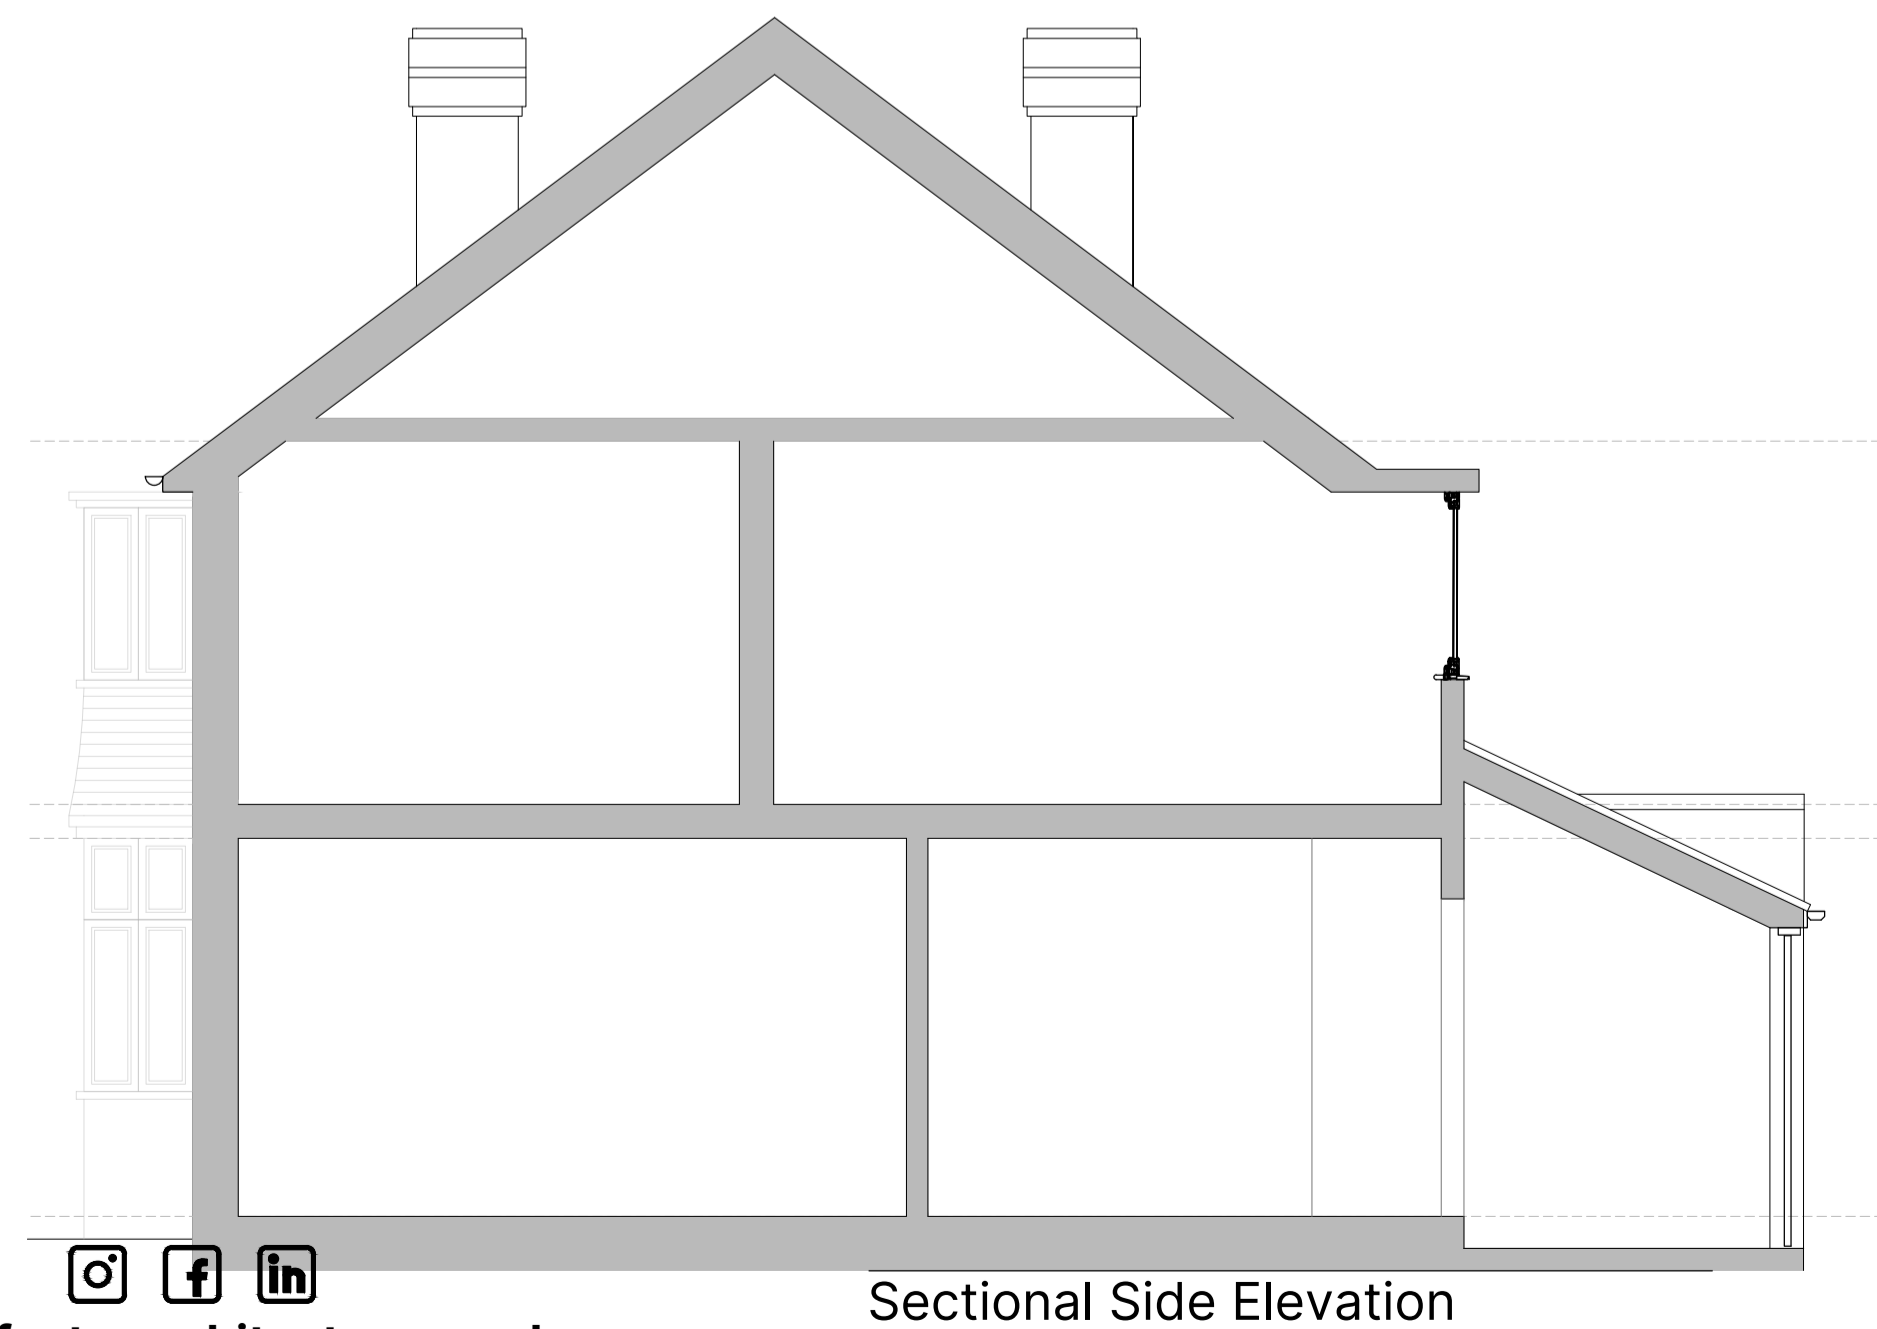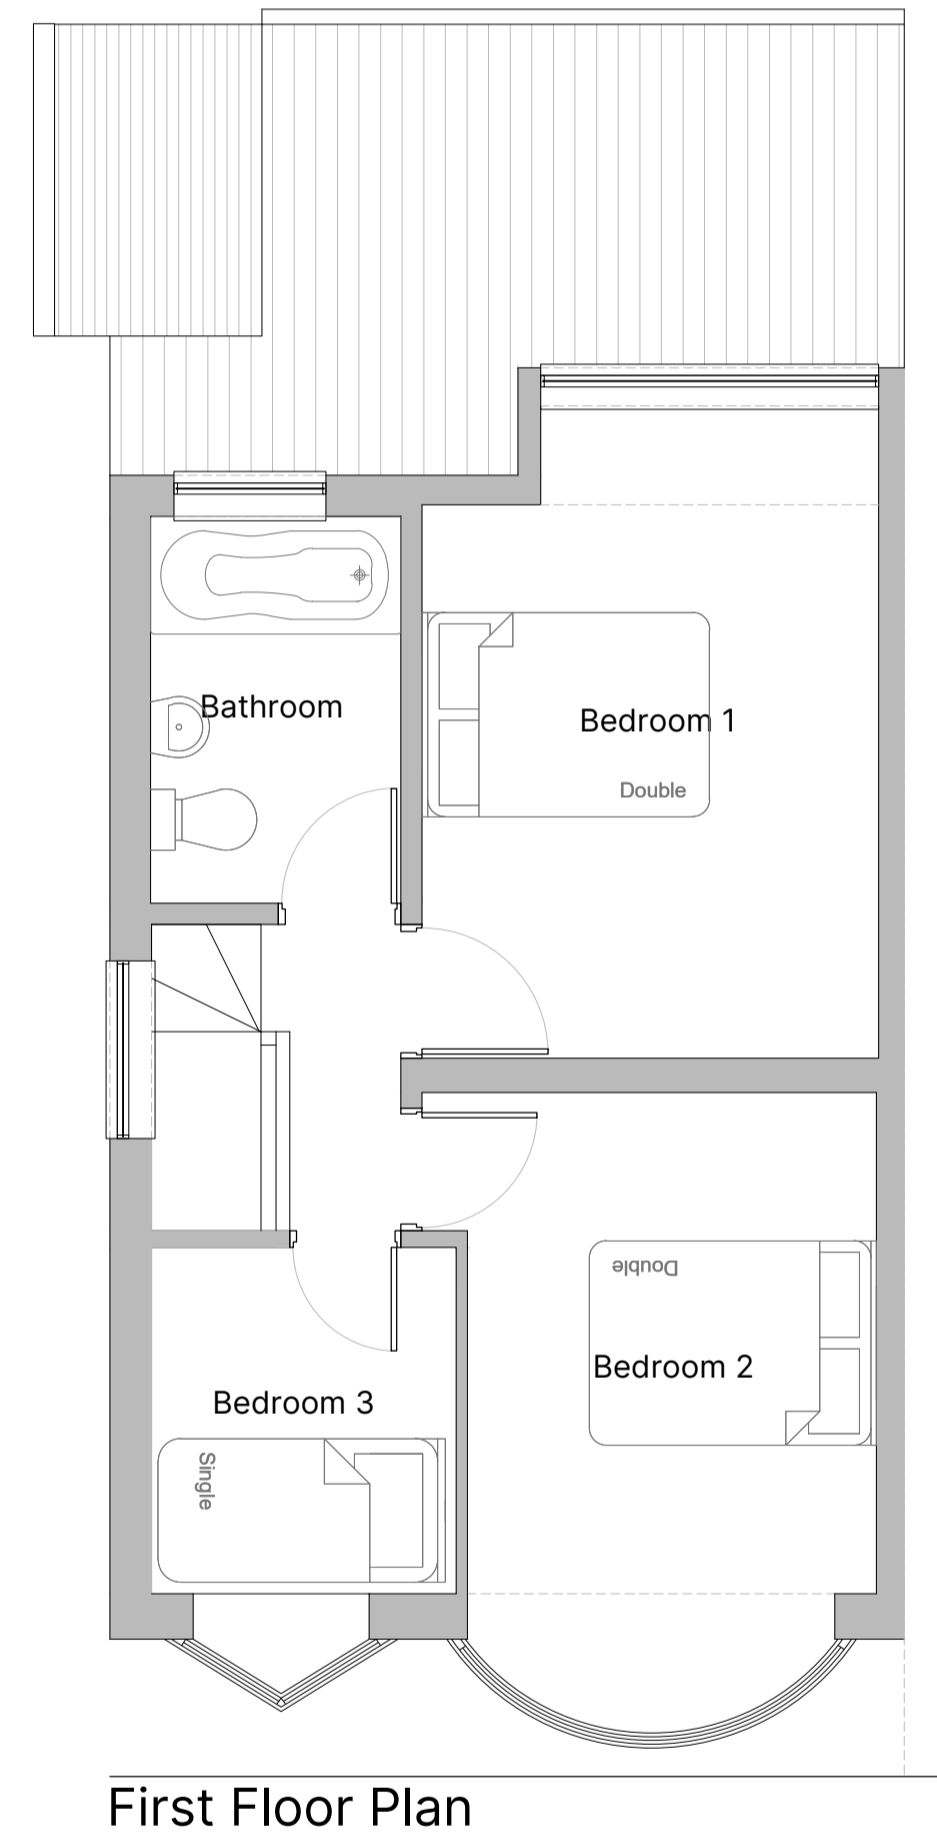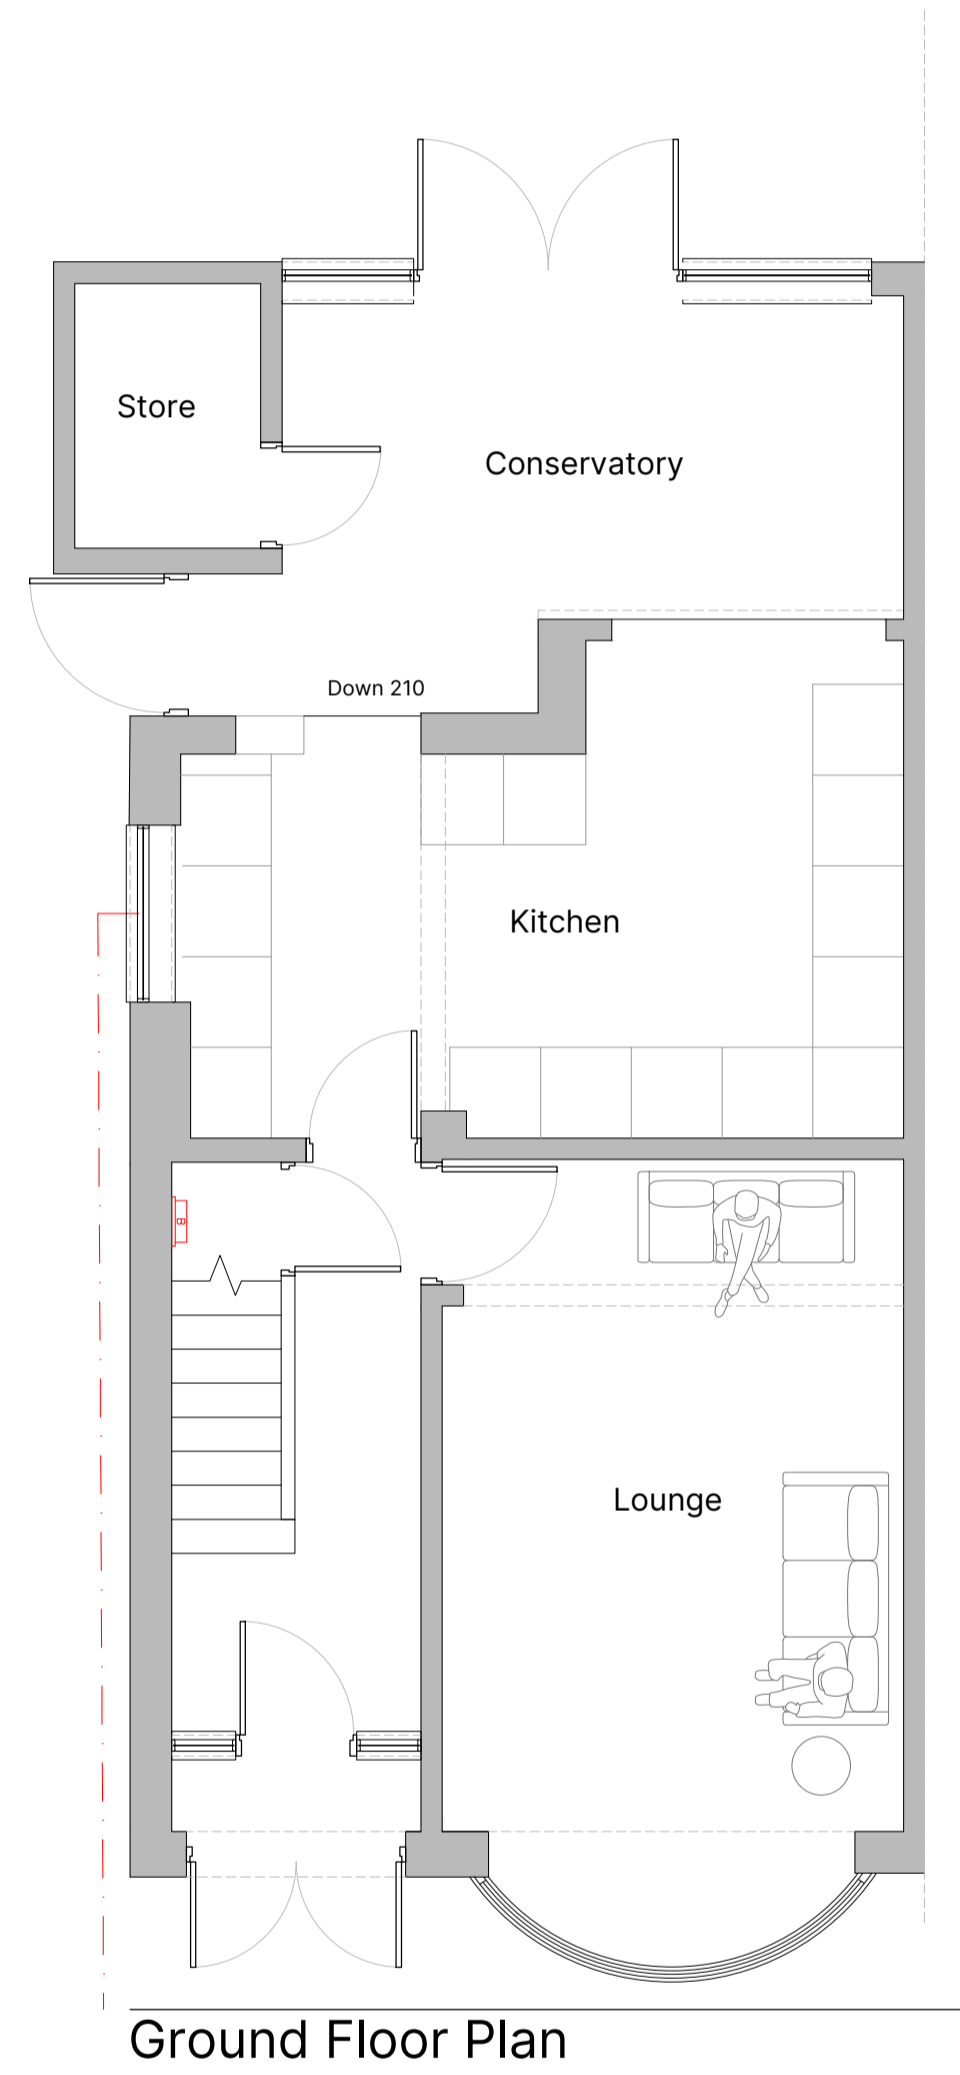

[www.fosterarchitecture.co.uk](http://www.fosterarchitecture.co.uk)

COPYRIGHT RESERVED. THIS DRAWING MAY NOT BE USED OR REPRODUCED WITHOUT WRITTEN CONSENT. COPYRIGHT DESIGNS AND PATENTS ACT 1988.

