

Foster Architecture & Design.

PROJECT
0212 - 22 Leahouse Road, Oldbury

DRAWING NAME
Proposed Floor Plans and Elevations




DRAWING REFERENCE
0212 - P - 003

SCALE
1:50 AT A1

DRAWN BY
JJF


DATE
08.04.2024

REVISION NOTES

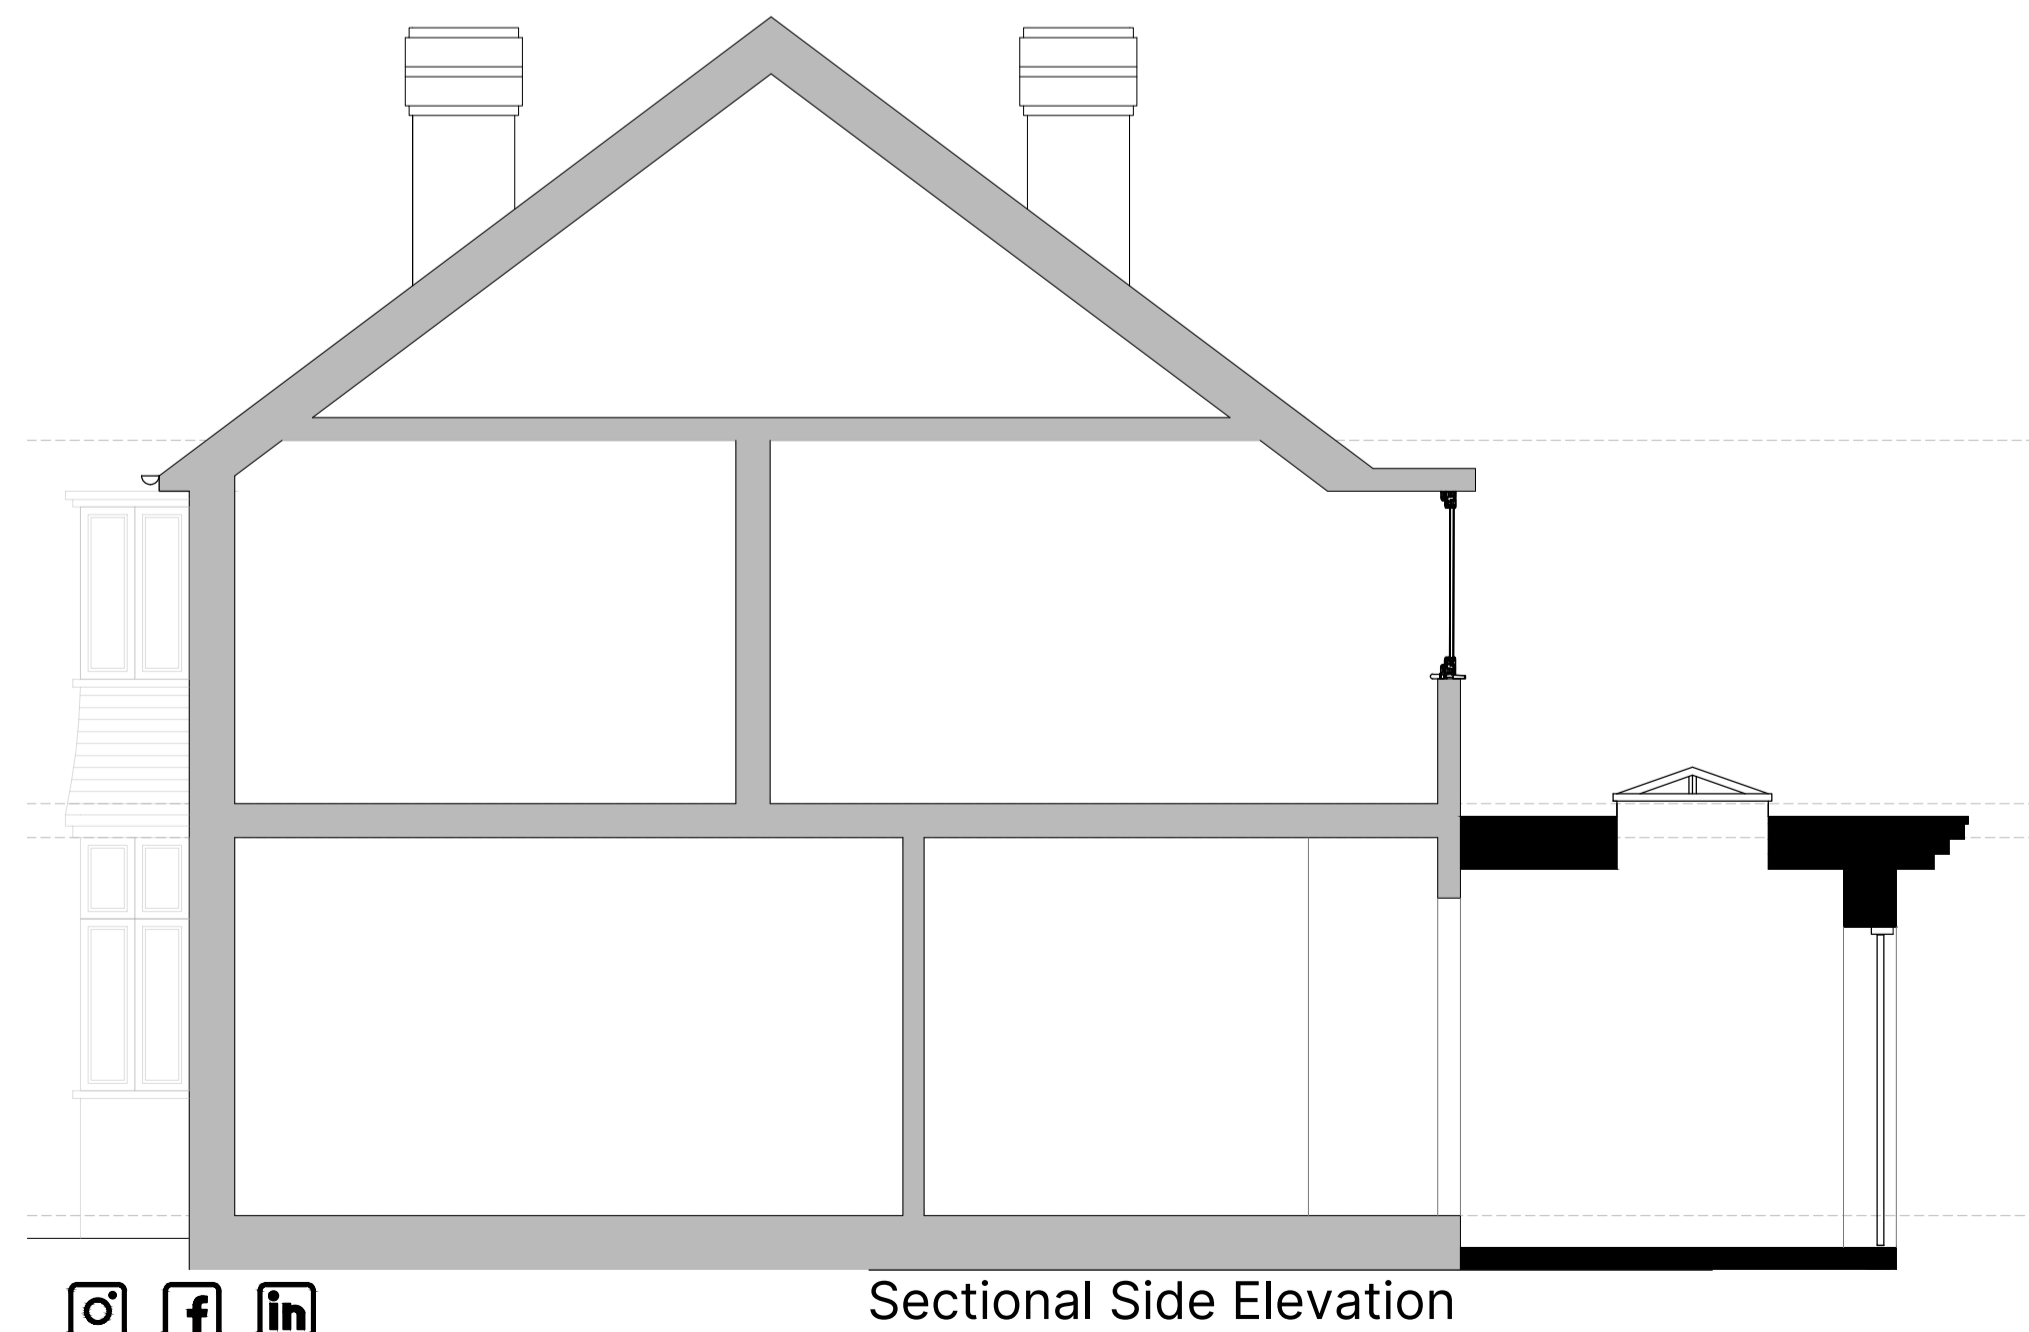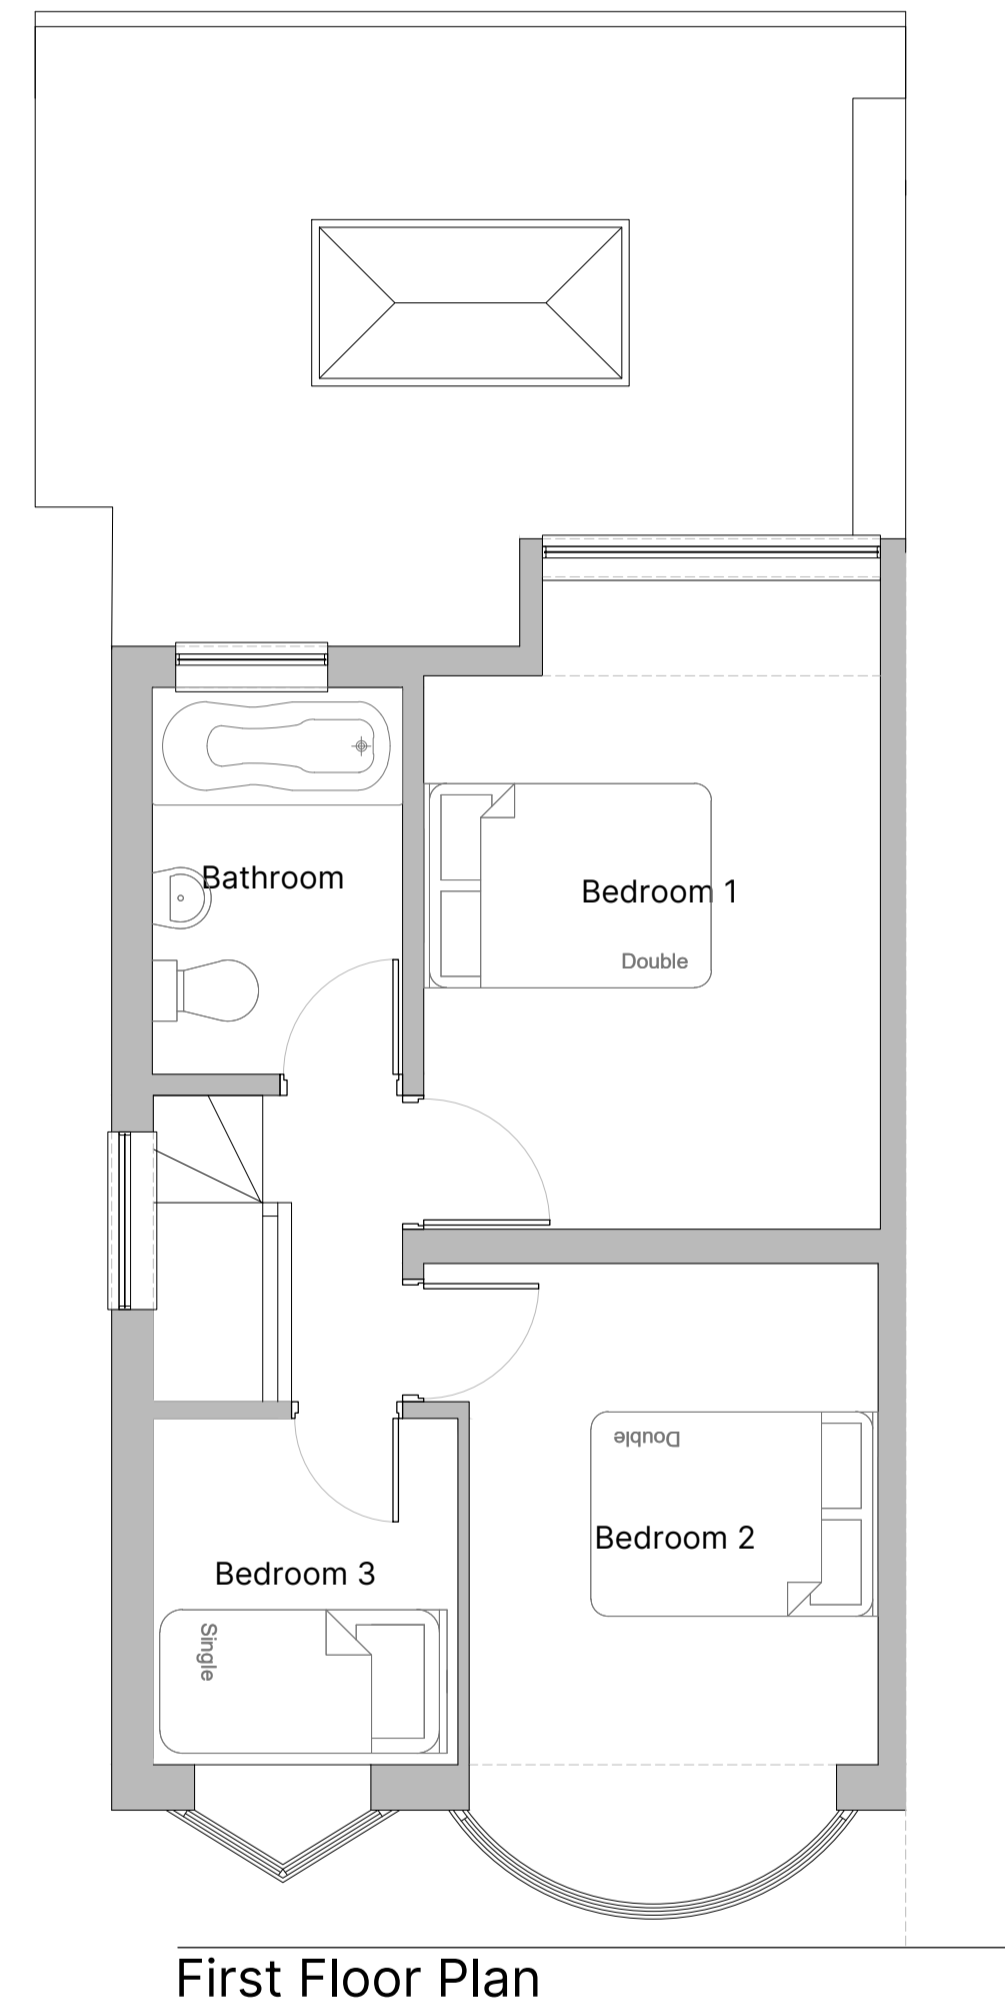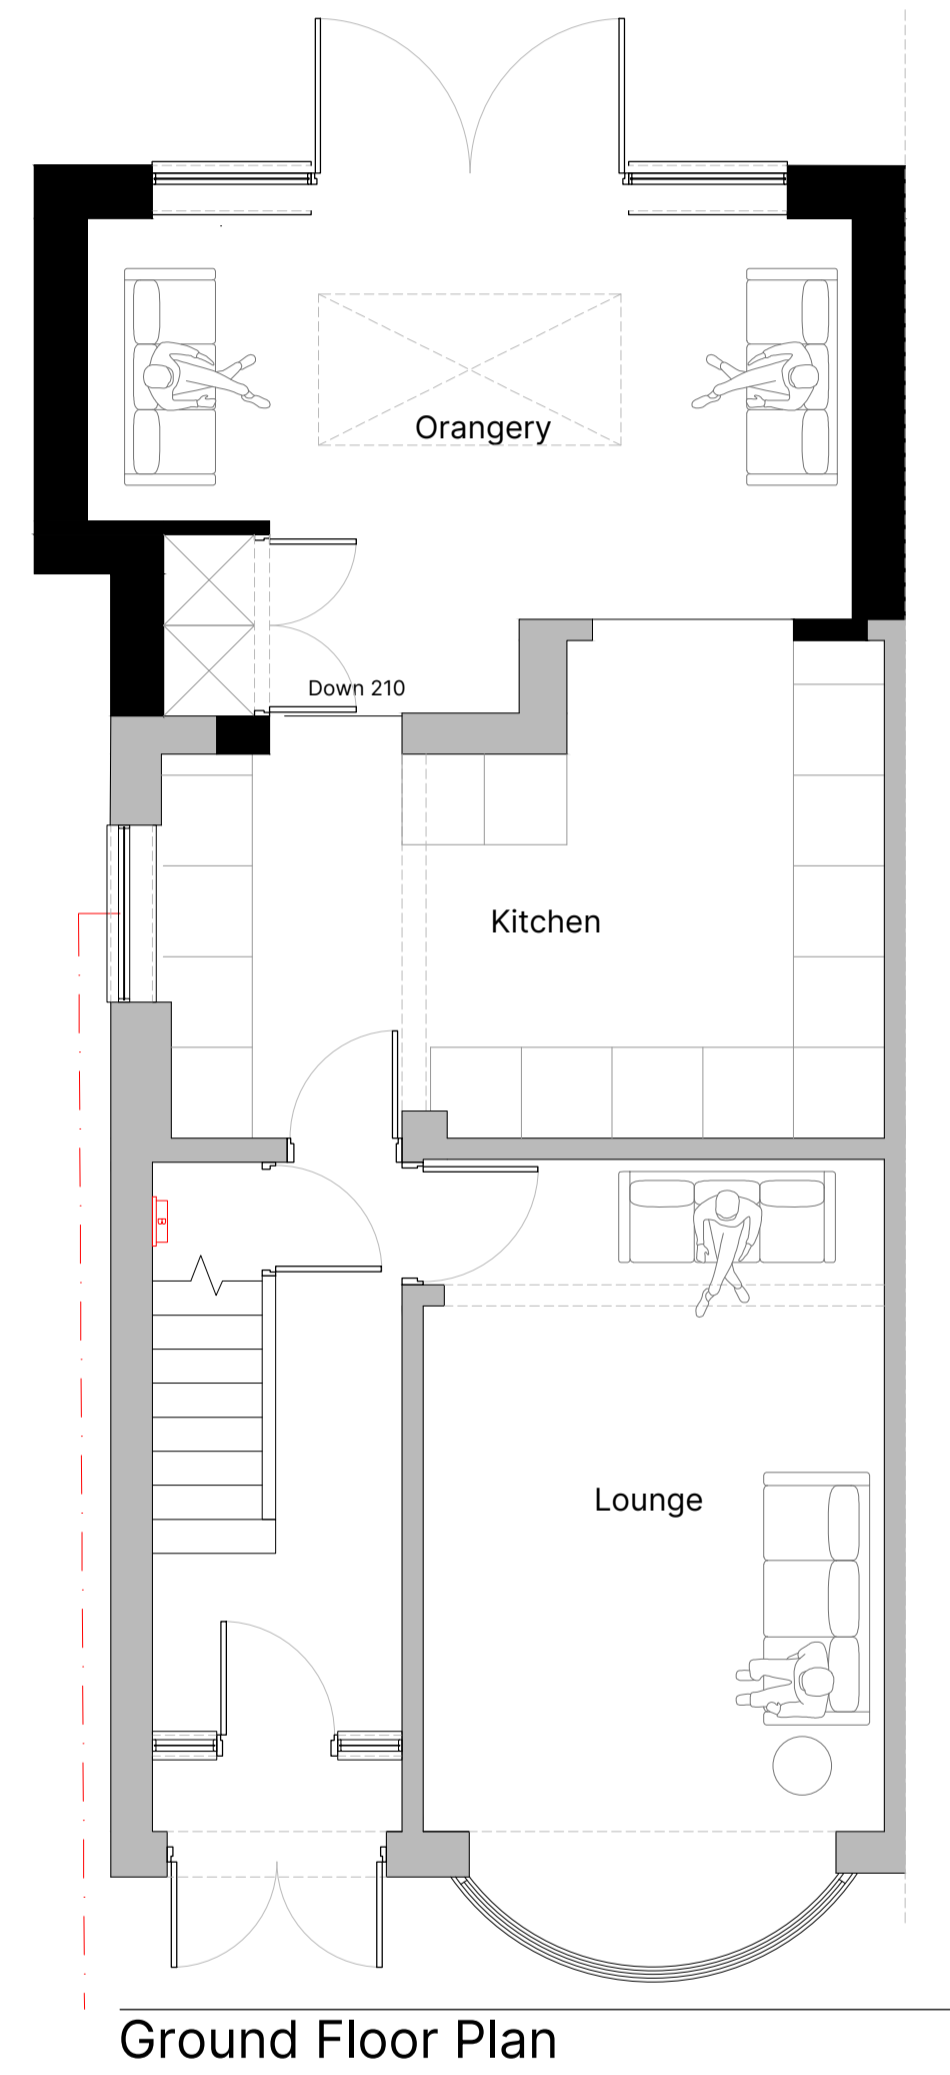

www.fosterarchitecture.co.uk

COPYRIGHT RESERVED. THIS DRAWING MAY NOT BE USED OR REPRODUCED WITHOUT WRITTEN CONSENT. COPYRIGHT DESIGNS AND PATENTS ACT 1988.

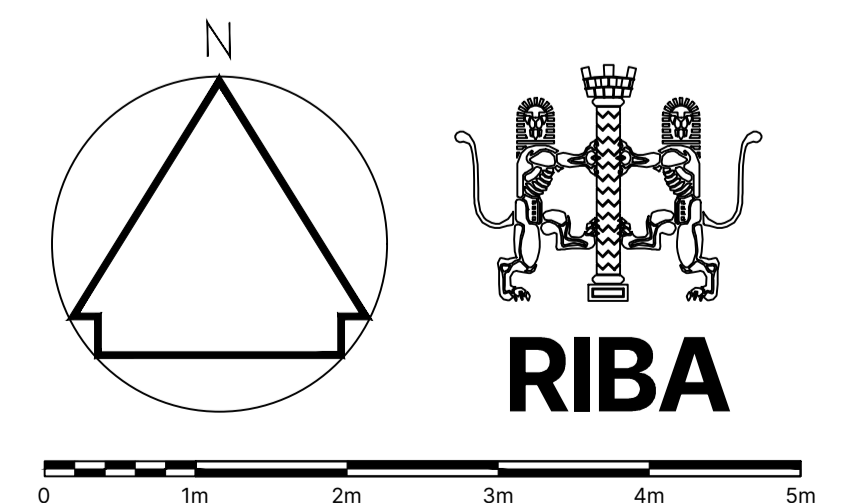

0 1m 2m 3m 4m 5m