



Ground Floor Plan 1:100 at A1




Front (West) Elevation 1:100 at A1

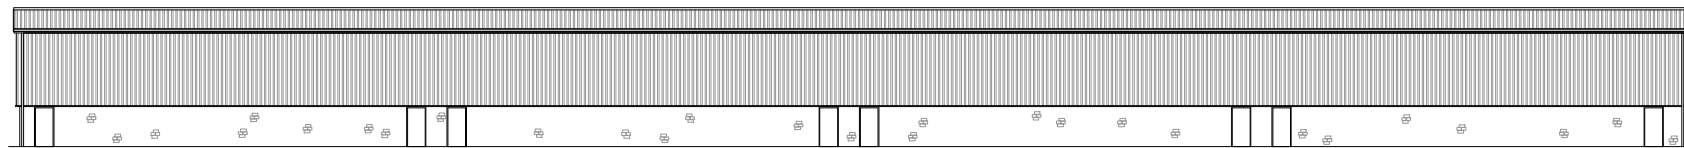



Rear (East) Elevation 1:100 at A1

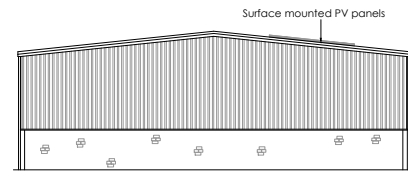

Side (North) Elevation  
1:100 at A1

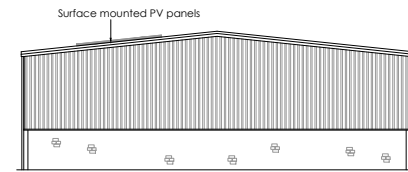

Side (South) Elevation  
1:100 at A1

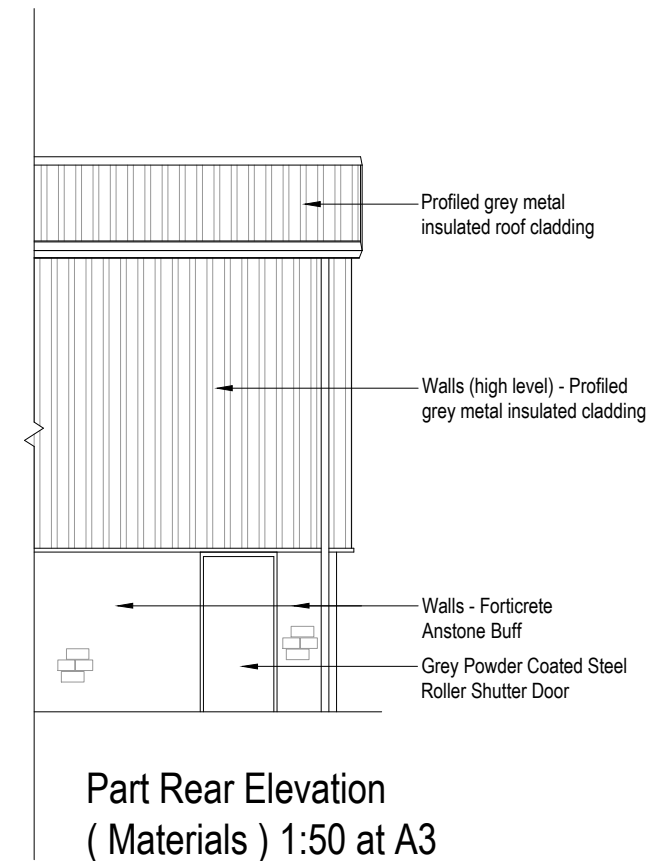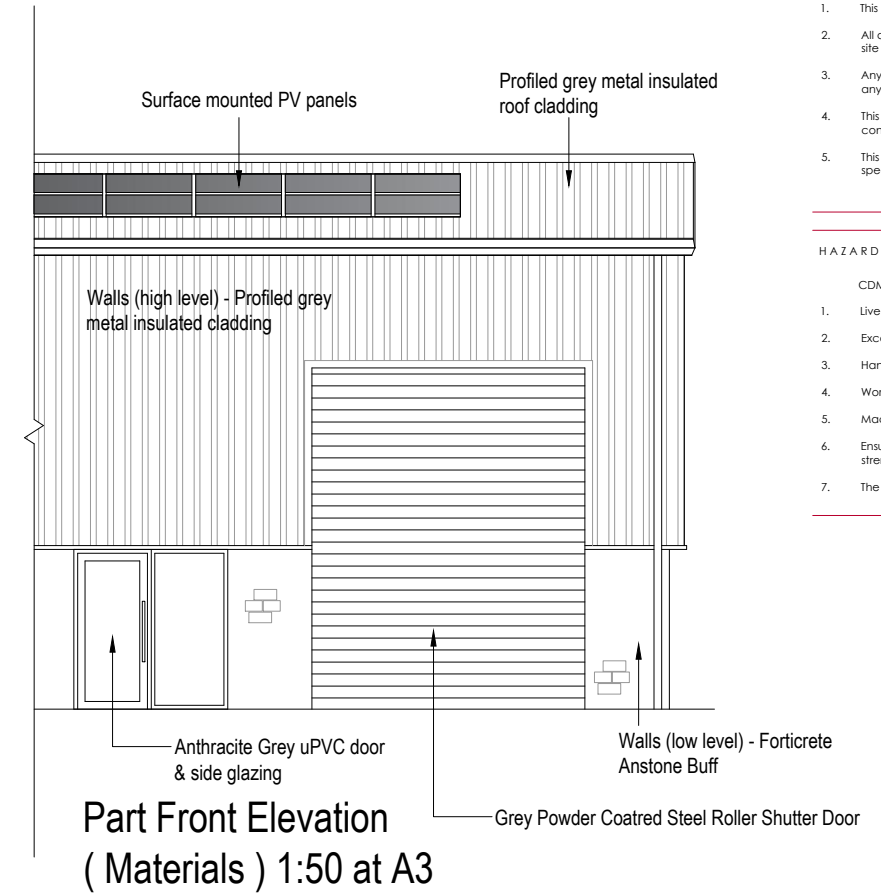

- NOTES:
- DO NOT SCALE FROM THIS DRAWING EXCEPT FOR PLANNING PURPOSES
1. This drawing is copyright of Wardman Brown.
  2. All dimensions to be verified on site prior to any shop or site works being commenced.
  3. Any discrepancies to be reported to the Designer BEFORE any work is put in hand.
  4. This drawing must be read in conjunction with relevant consultants and specialists drawings.
  5. This drawing must be read in conjunction with the drawings specified.

- HAZARDS:
- CDM2015
1. Live services adjacent/on site.
  2. Excavations - Ground Collapse
  3. Handling major components
  4. Working at height - Falling
  5. Machinery & Equipment
  6. Ensure all blockwork has a minimum crushing strength of 3.5N/mm<sup>2</sup>
  7. The weight of each block must not exceed 20Kg

REV	DATE	DETAILS

REVISIONS:

**Wardman Brown**

62 Duke Street  
Darlington, DL3 7AN  
Tel: 01325 460227  
info@wardmanbrown.com  
www.wardmanbrown.com

CIAT  
CHARTERED PRACTICE

CLIENT:  
Mandale

PROJECT:  
Land A1 Whistler Drive  
Castleford

DRAWING TITLE:  
Proposed Floor Plan and Elevations  
Units 9 to 16

PURPOSE OF ISSUE:  
**PLANNING**

SCALE: As Stated

DATE: April 2024   DRAWN: CB   DRG REVISION:

DRAWING NO: L021159 - 124   -