


Revisions:

rev | date | drawn | comments

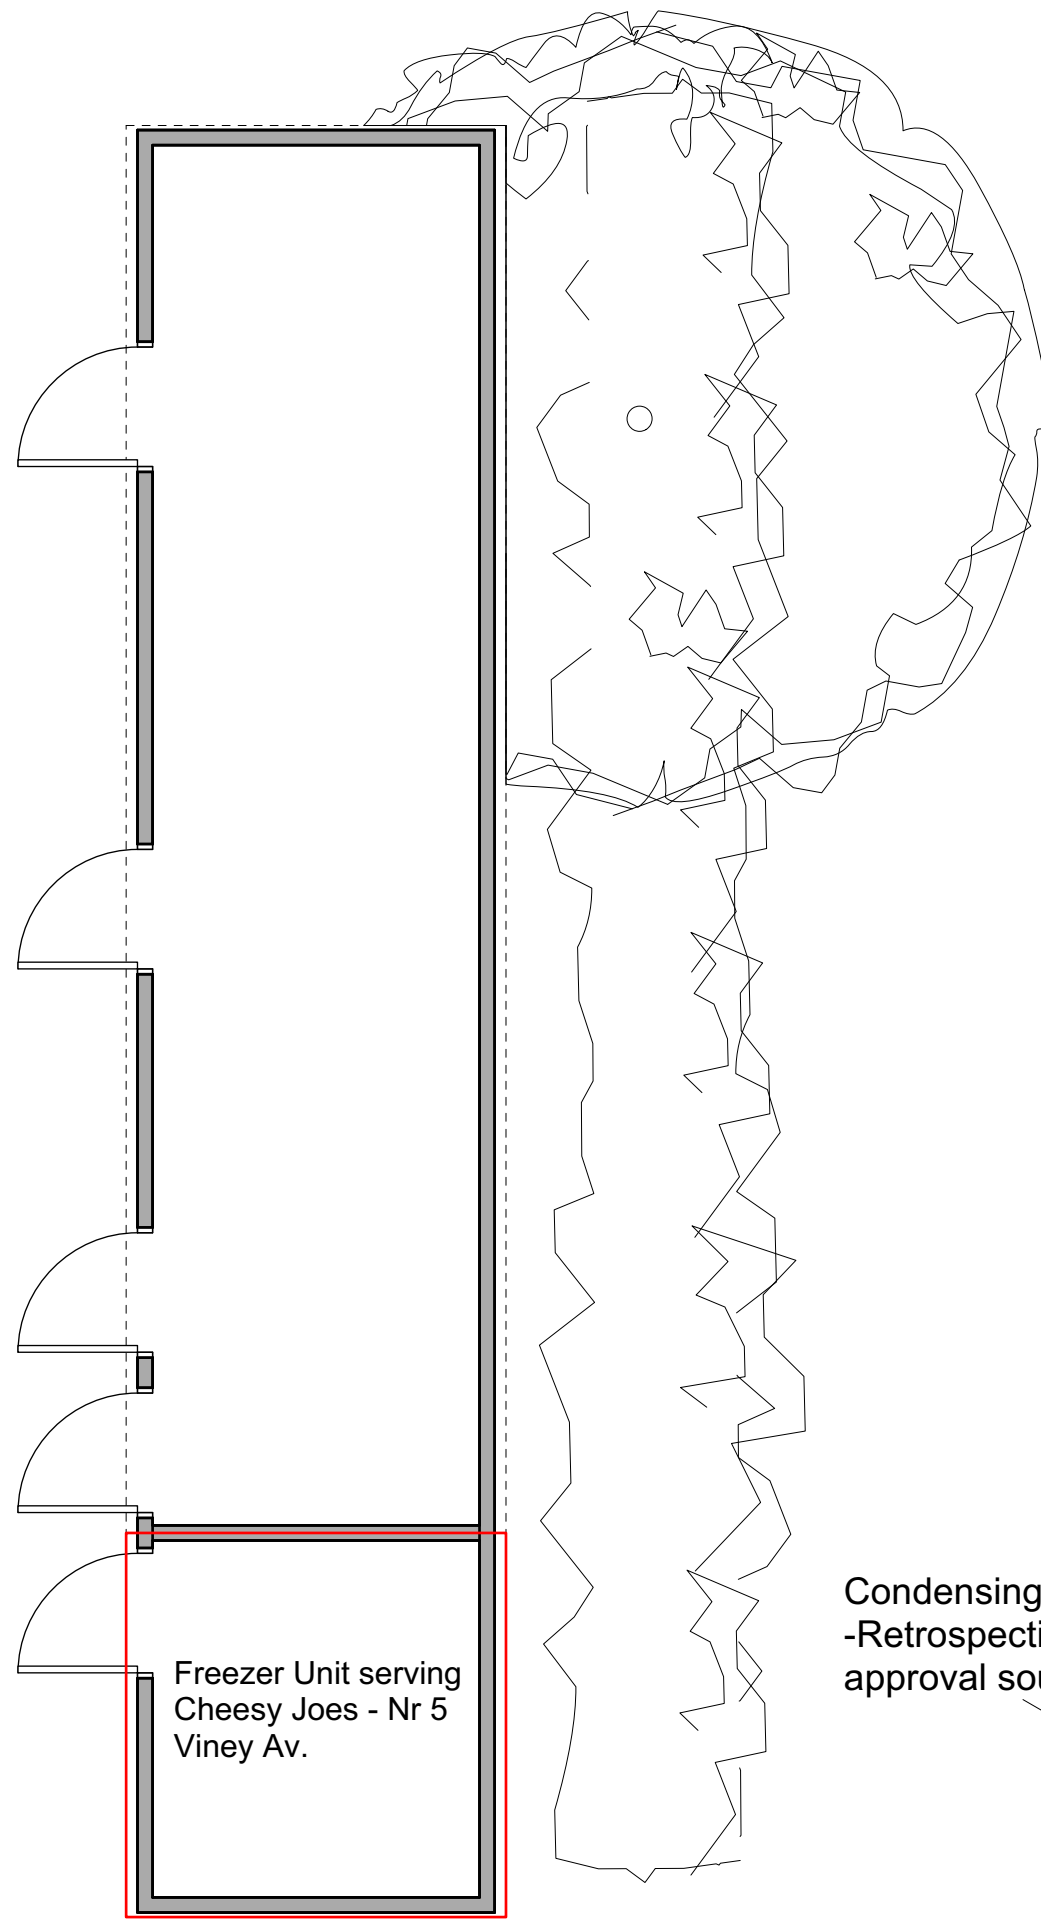


GROUND FLOOR PLAN



ROOF PLAN

Condensing Unit  
-Retrospective planning  
approval sought

 

Project:  
5 VINEY AVENUE,  
ROMSEY, SO51 7NR

Title:  
EXISTING PLANS

Client:  
YILMAZ BULUT

Date:  
MAY 2024

Dwg No: 8305/E/201	Revision: -	Scale: SCALE 1:50@A3
Drawn: EB	Checked: PHB	Status: EXISTING

THE  
Genesis Design  
STUDIO

CHARTERED ARCHITECTS

MEAD MILL MILL LANE ROMSEY  
HAMPSHIRE HAMPSHIRE SO51 8EQ

T : (01794) 519333  
F : (01794) 519666  
E : mail@thegenesistudiostudio.com