






Revisions:  
rev | date | drawn | comments

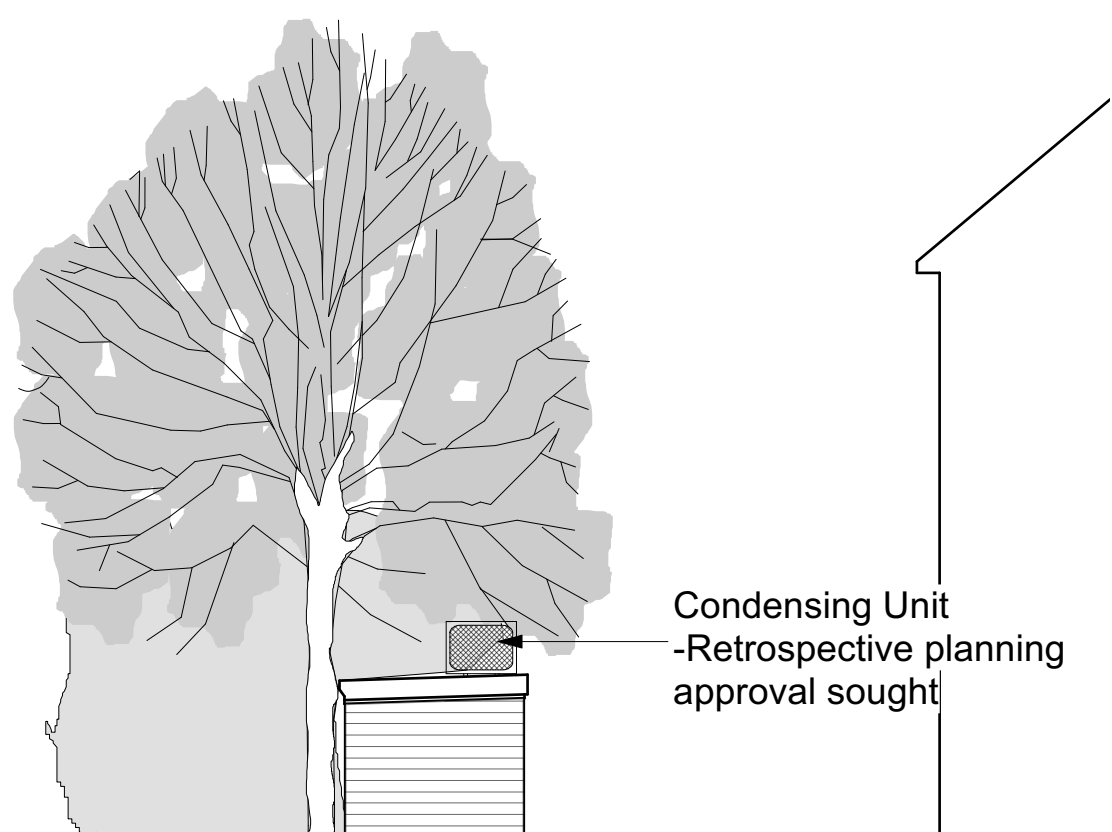


NORTH ELEVATION

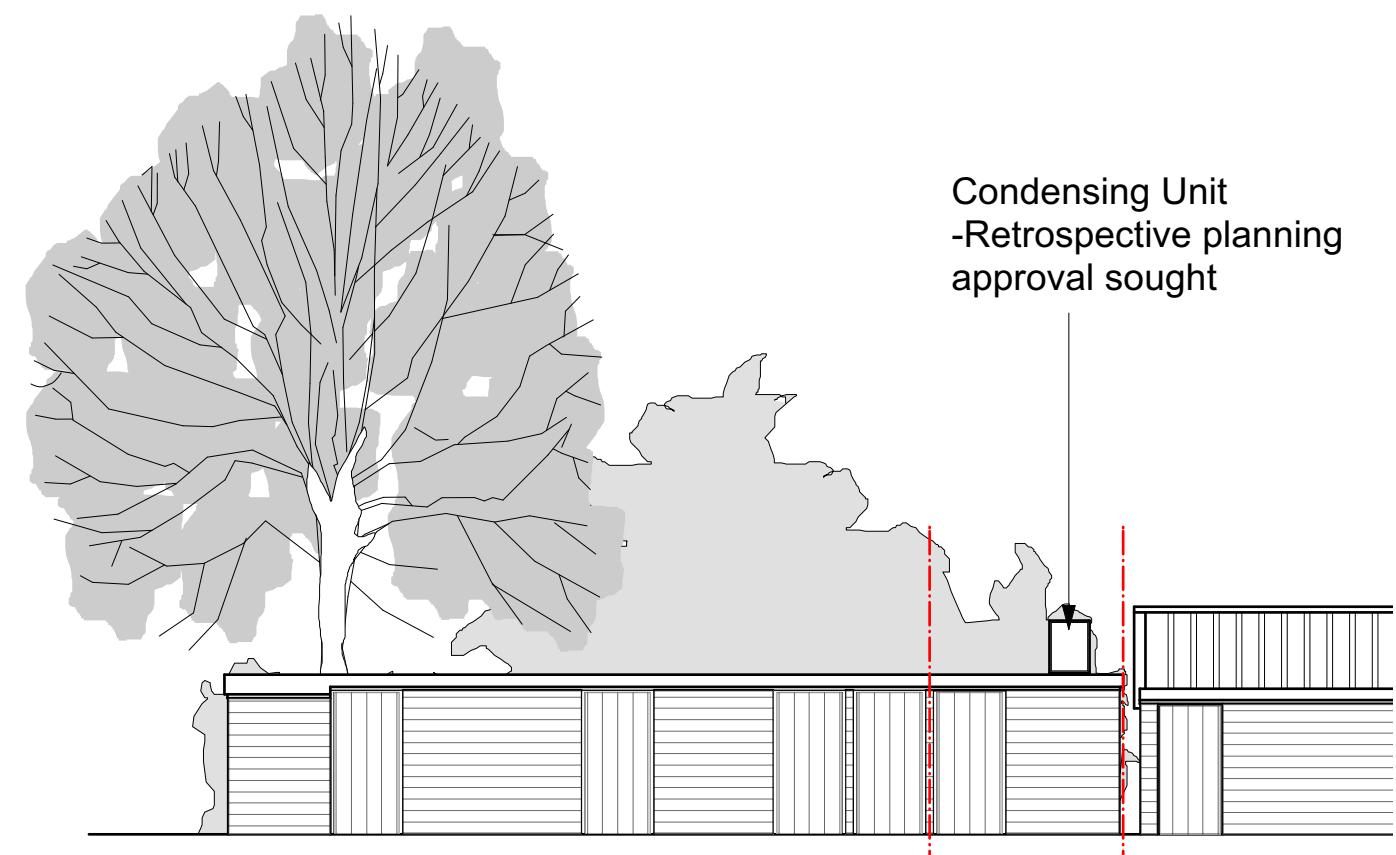


WEST ELEVATION

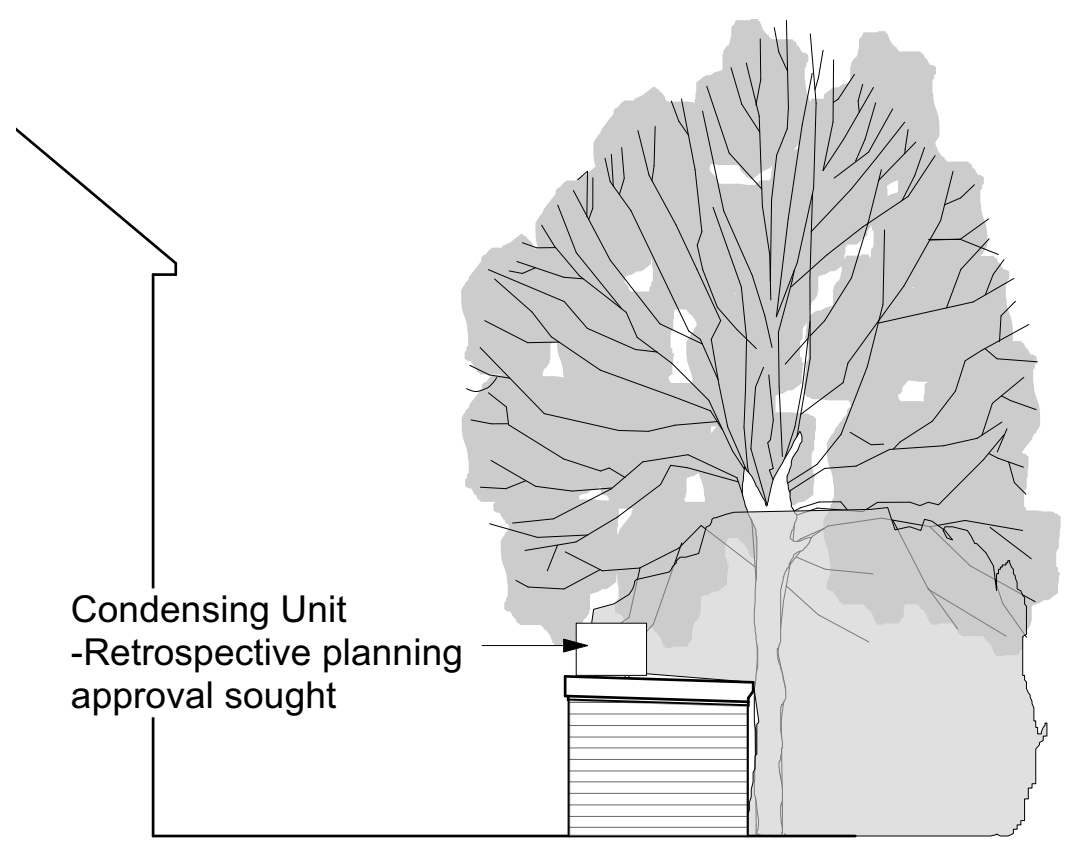

SOUTH ELEVATION

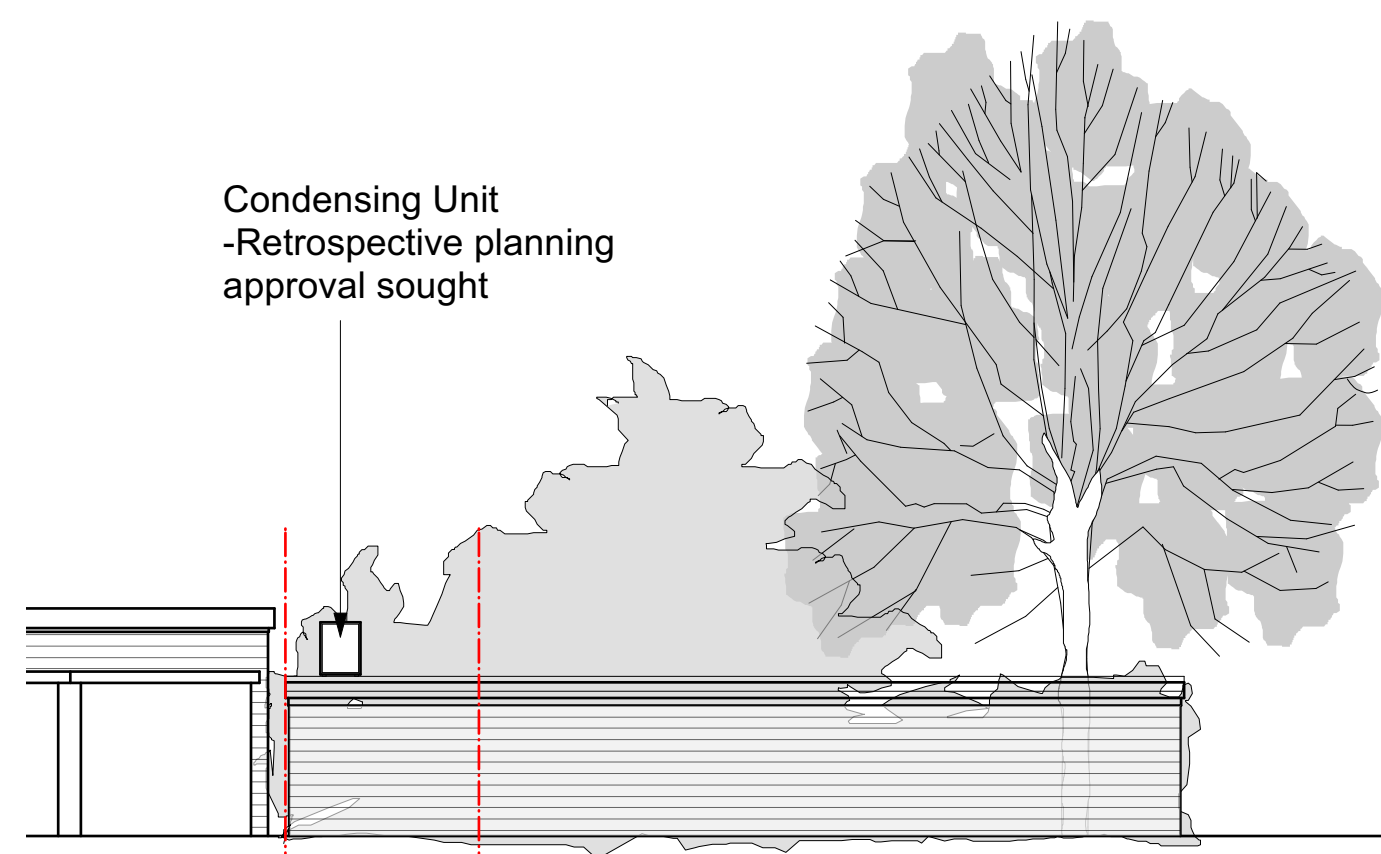

EAST ELEVATION

 

Project:  
**5 VINEY AVENUE,  
ROMSEY, SO51 7NR**

Title:  
**EXISTING ELEVATIONS**

Client:  
**YILMAZ BULUT**

Date:  
**MAY 2024**

Dwg No: <b>8305/E/301</b>	Revision: -	Scale: <b>SCALE 1:100@A3</b>
Drawn: <b>EB</b>	Checked: <b>PHB</b>	Status: <b>EXISTING</b>

**THE  
Genesis Design  
STUDIO**

CHARTERED ARCHITECTS

MEAD MILL MILL LANE ROMSEY  
HAMPSHIRE SO51 8EQ

T : (01794) 519333  
F : (01794) 519666  
E : mail@thegenesistudiostudio.com

© The Genesis Design Studio Ltd