



DO NOT SCALE FROM THIS DRAWING.
 This drawing is to be read in conjunction with all related drawings. All dimensions must be checked and verified on site before commencing any work or material production. The originator should be notified immediately of any discrepancy.

Ronson
 building design
 Tel: 07926826016
 craig@ronsonbuildingdesign.co.uk

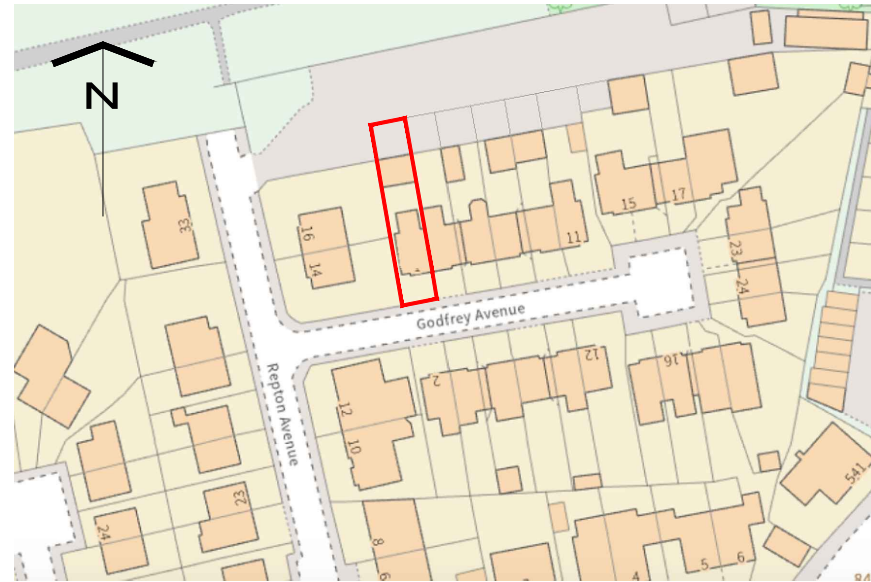

Location Plan (Scale - 1:1250)

0m 10 20 30 40 50 60m

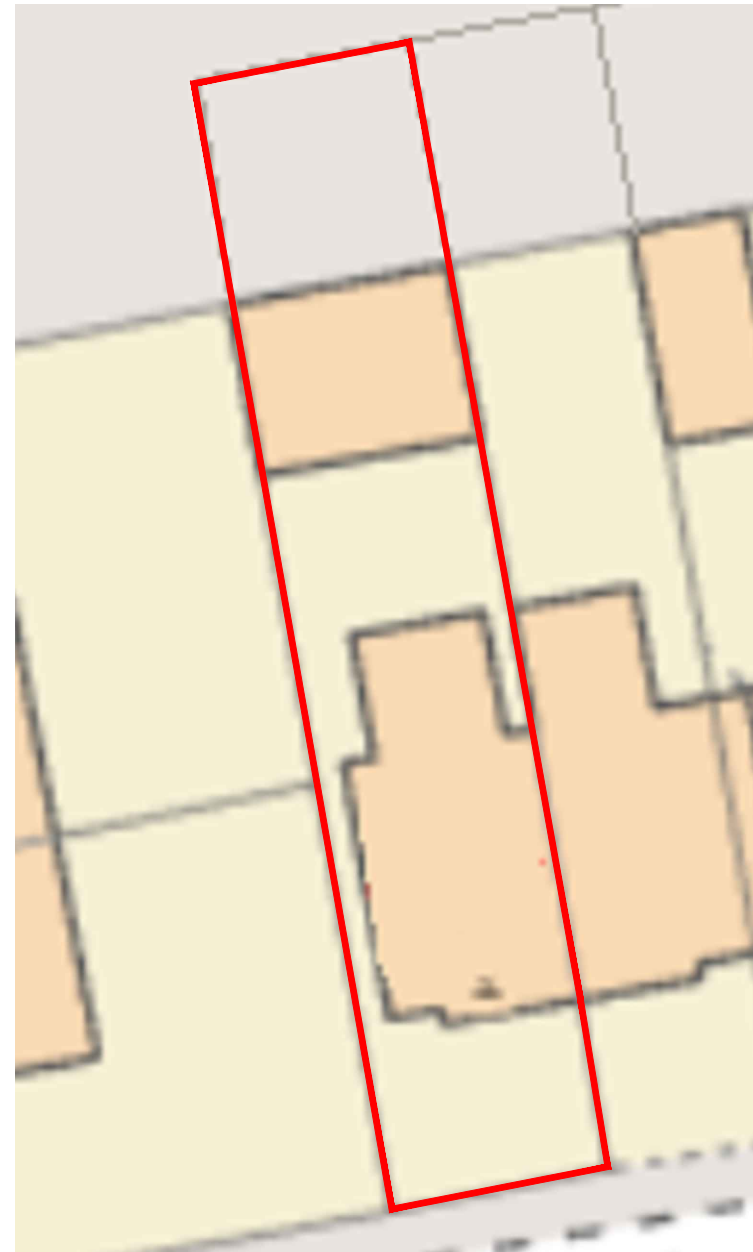


Site Plan (Scale - 1:200)

0m 2 4 6 8 10m


Rev	Date	Description
Issued For : INFORMATION PURPOSES ONLY		
Client -		
Project 1 Godfrey Avenue		
Scheme - Drawing Title Location & Site Plan		
- /	01	Date 03-05-2024
Project No.	Drawing No.	Revision Scale As Noted @ A3

DO NOT SCALE FROM THIS DRAWING.
 This drawing is to be read in conjunction with all related drawings. All dimensions must be checked and verified on site before commencing any work or material production. The originator should be notified immediately of any discrepancy.

Ronson
 building design
 Tel: 07926826016
 craig@ronsonbuildingdesign.co.uk

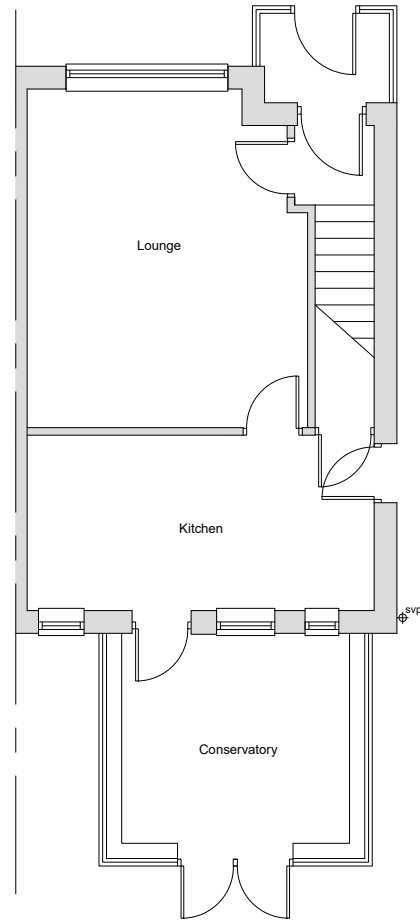

Existing GF Plan

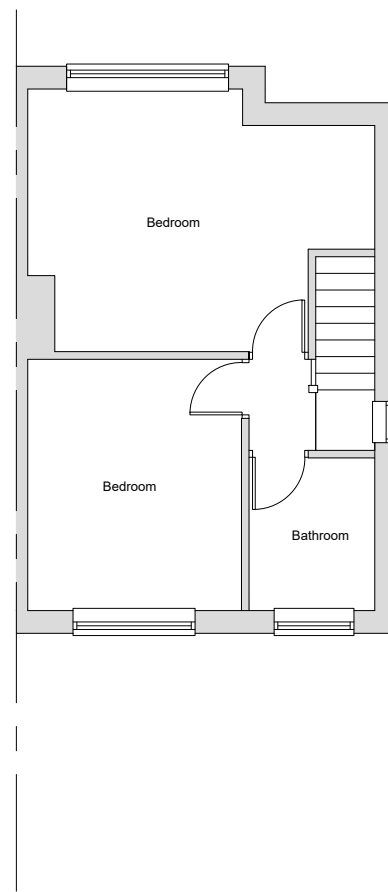


Existing FF Plan



Existing Front Elevation



Existing Side Elevation

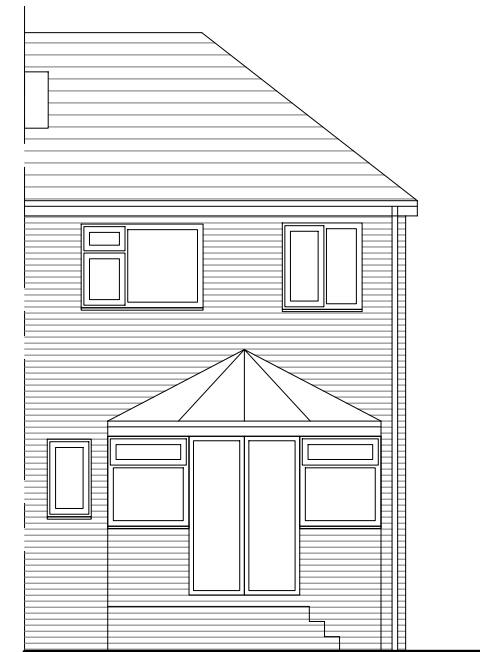

Existing Rear Elevation



Rev	Date	Description
-----	------	-------------

Issued For : INFORMATION PURPOSES ONLY

Client
-


Project
1 Godfrey Avenue

Scheme - Drawing Title
Existing Plans


Project No. Drawing No. Revision Scale 1:100 @A3
 -/ 02 - Date 03-05-2024

DO NOT SCALE FROM THIS DRAWING.
 This drawing is to be read in conjunction with all related drawings. All dimensions must be checked and verified on site before commencing any work or material production. The originator should be notified immediately of any discrepancy.


Ronson
 building design
 Tel: 07926826016
 craig@ronsonbuildingdesign.co.uk

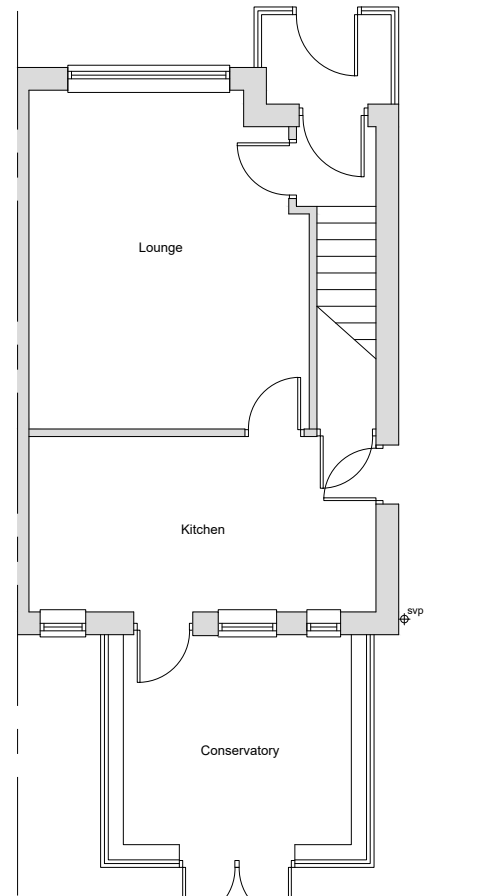


Proposed GF Plan

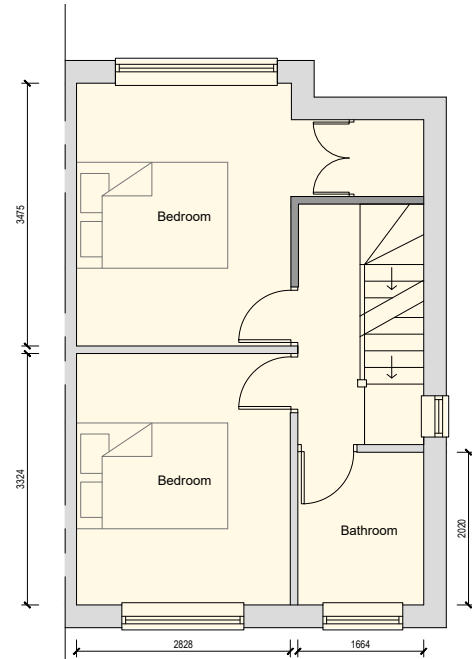


Proposed FF Plan

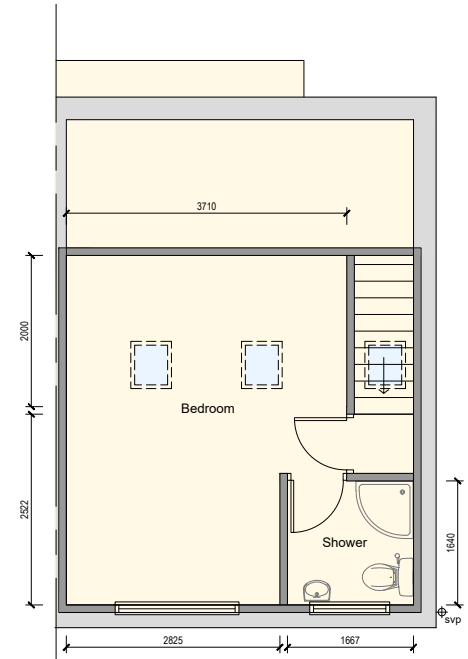


Proposed Roof Plan

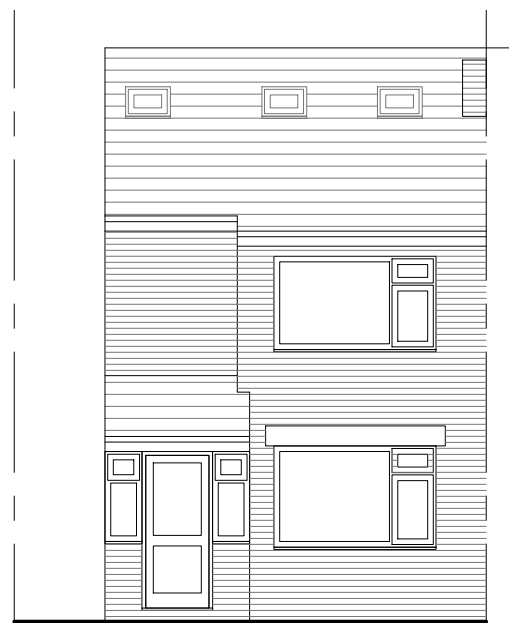


Proposed Front Elevation

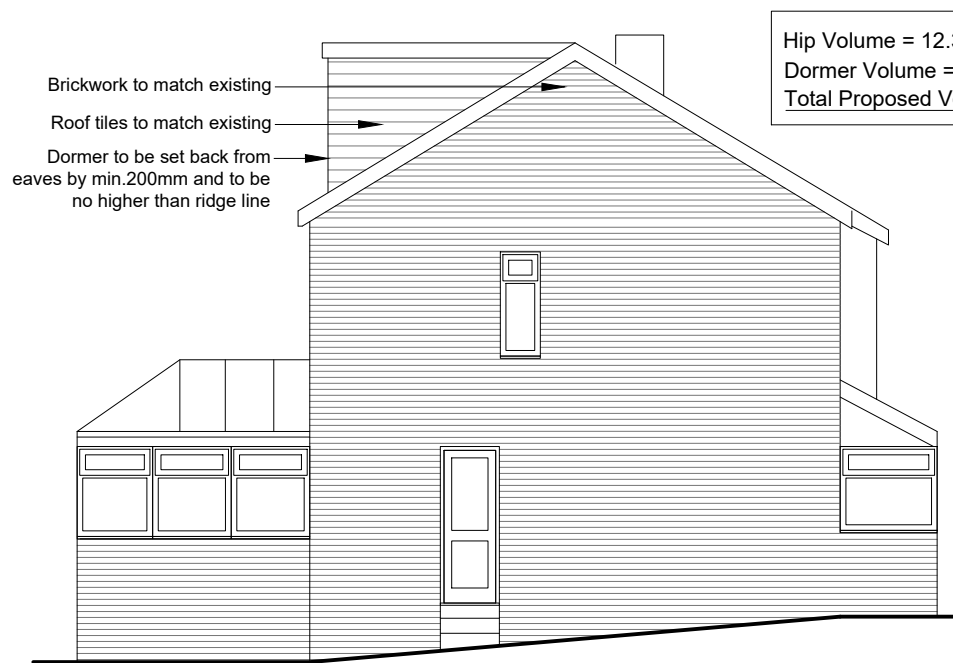

Proposed Side Elevation

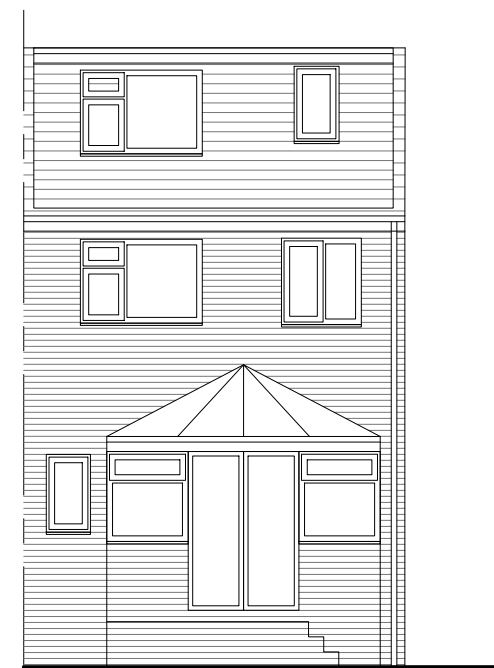

Proposed Rear Elevation

 

Rev	Date	Description
Issued For : INFORMATION PURPOSES ONLY		
Client		
Project 1 Godfrey Avenue		
Scheme - Drawing Title Proposed Plans		
- /	03	Date 03-05-2024
Project No.	Drawing No.	Revision
		Scale 1:100 @A3