





1 PROPOSED SOUTH EAST FACING ELEVATION  
PL-07 Scale 1:200 @ A1

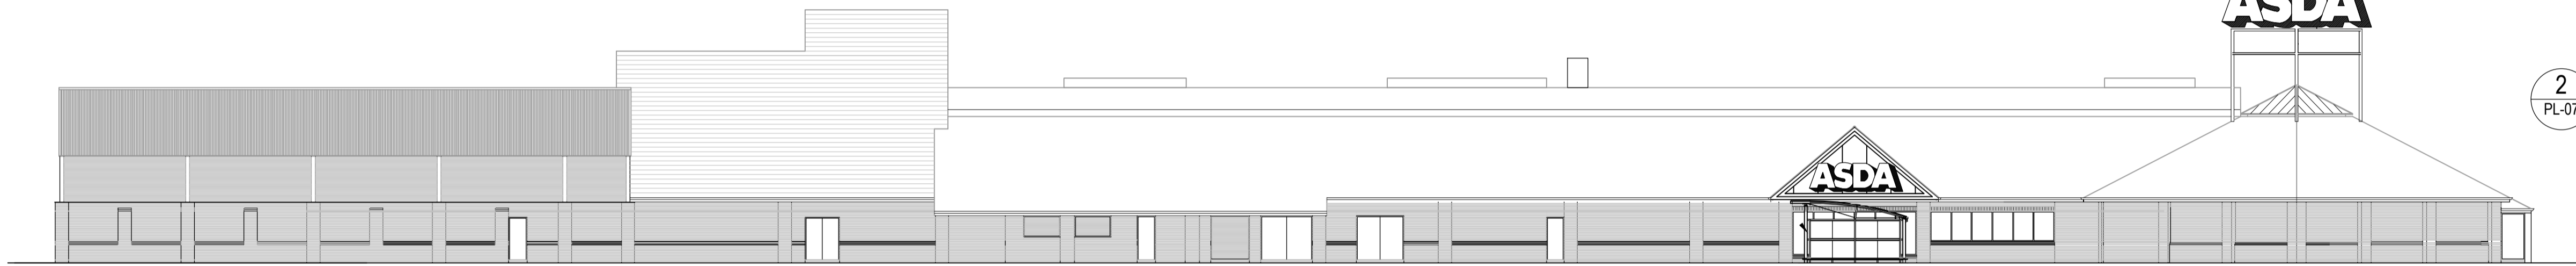


2 PROPOSED SOUTH WEST FACING ELEVATION  
PL-07 Scale 1:200 @ A1

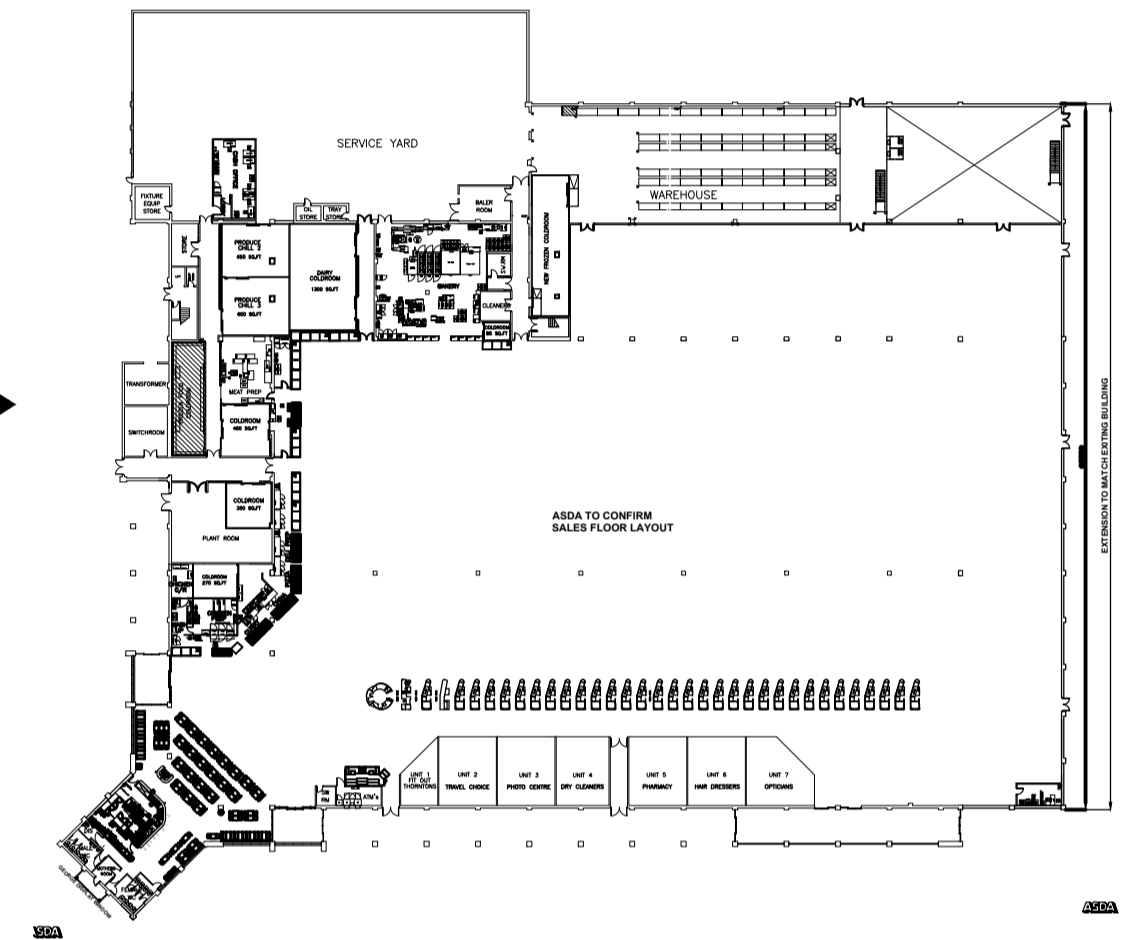


3 KEY PLAN  
PL-03 Scale 1:500 @ A1

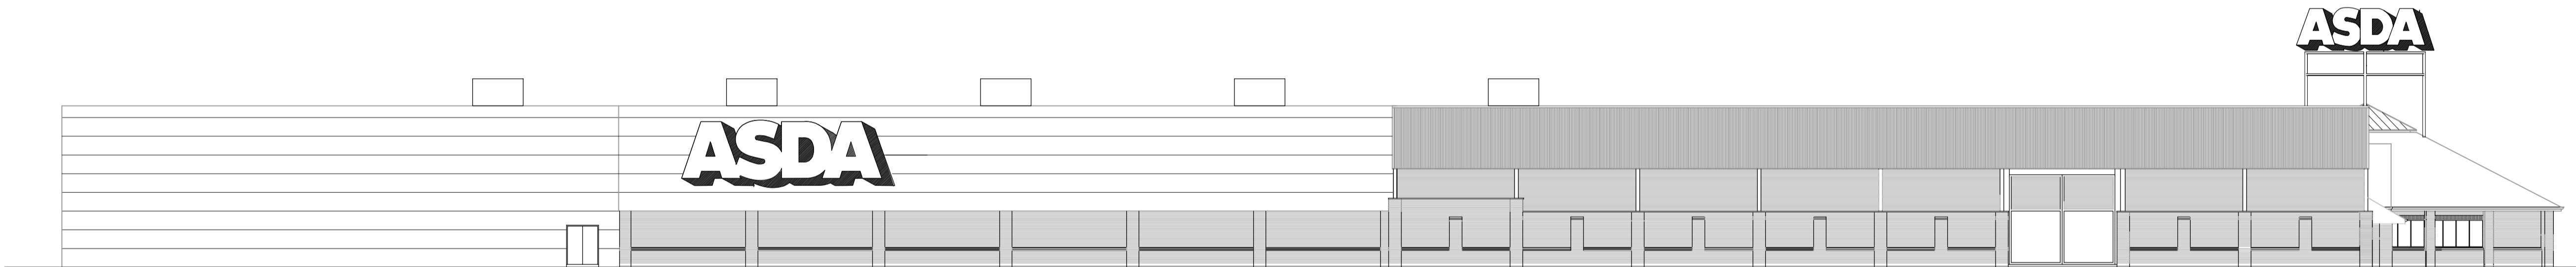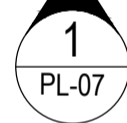

3 PROPOSED NORTH WEST FACING ELEVATION  
PL-07 Scale 1:200 @ A1

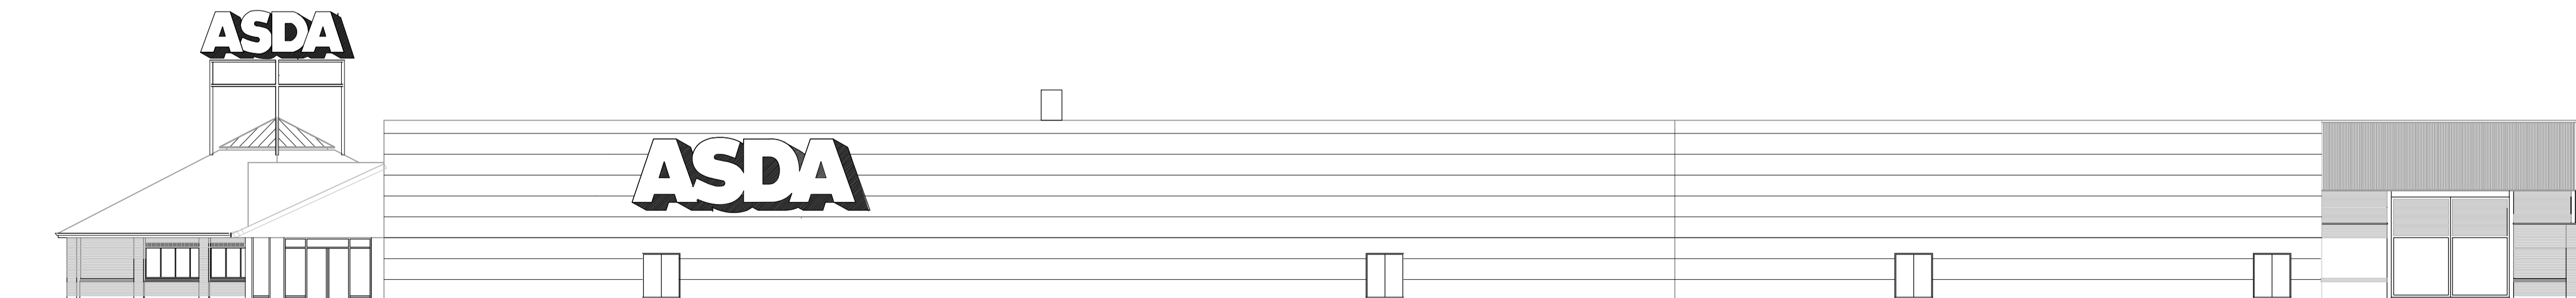

4 PROPOSED NORTH EAST FACING ELEVATION  
PL-07 Scale 1:200 @ A1

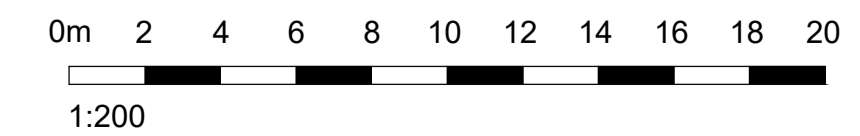

A 30/04/24 Initial Issue MD/MC

PLANNING

CLIENT



PROJECT  
PROPOSED PLANT ASSET  
REPLACEMENT ASDA  
CORBY  
TITLE  
PROPOSED FRONT ELEVATION

DRAWING STATUS  
PLANNING

DRAWN MD CHECKED MC

SCALE 1:200 @ A1

DATE MAY 2024

Whittam Cox ARCHITECTS  
Chesterfield / 01246 260261  
London / 020 3388 0019  
Leeds / 0113 3366018  
whittamcox.com

JOB NO. 230318 DRAWING NO. PL\_07 REV -