



1 EXISTING SOUTH EAST FACING ELEVATION
PL-06 Scale 1:200 @ A1

3 PL-06

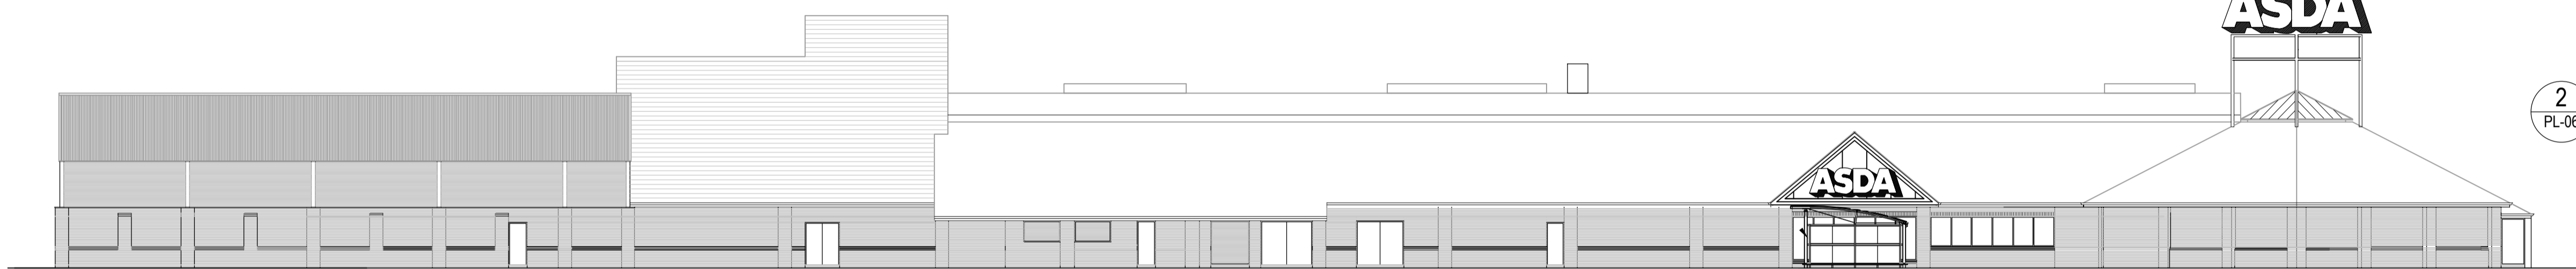

2 EXISTING SOUTH WEST FACING ELEVATION
PL-06 Scale 1:200 @ A1


2 PL-06

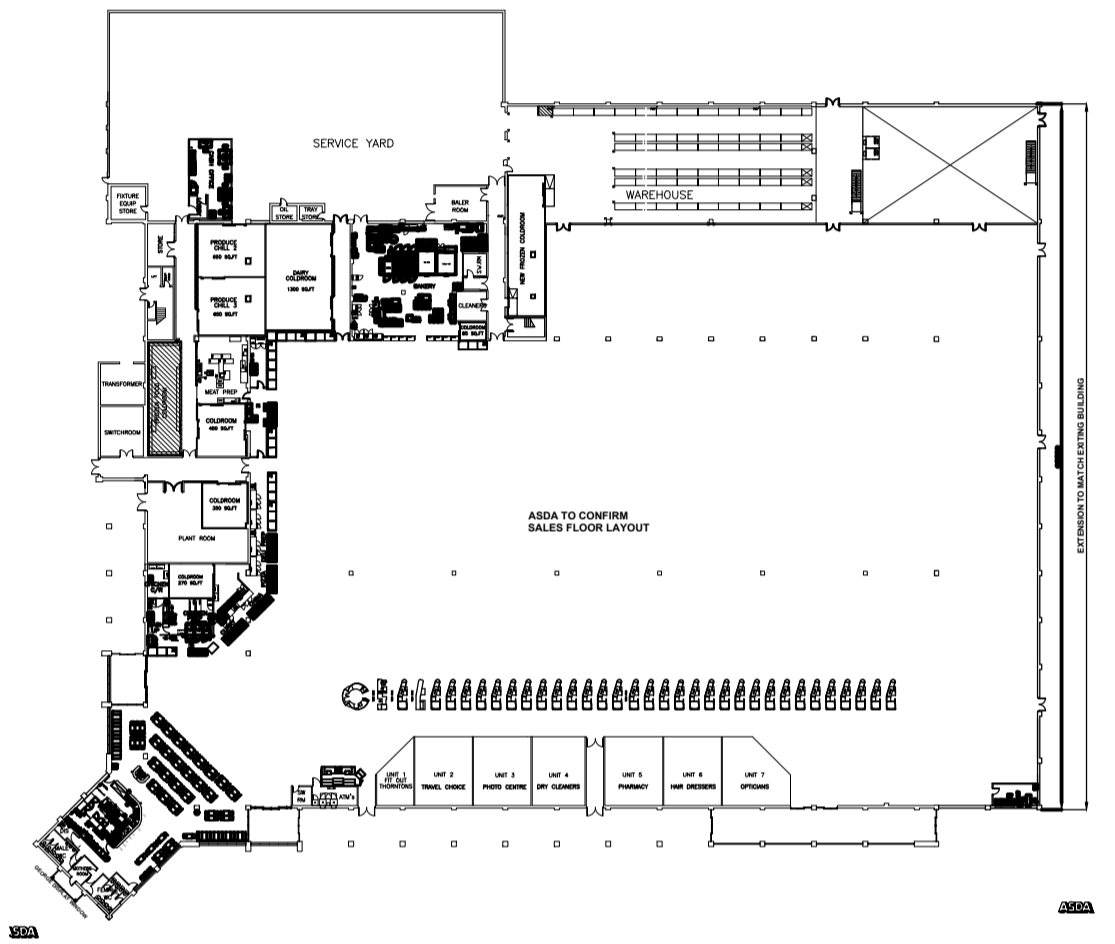

4 PL-06


3 KEY PLAN
PL-06 Scale 1:500 @ A1

1 PL-06

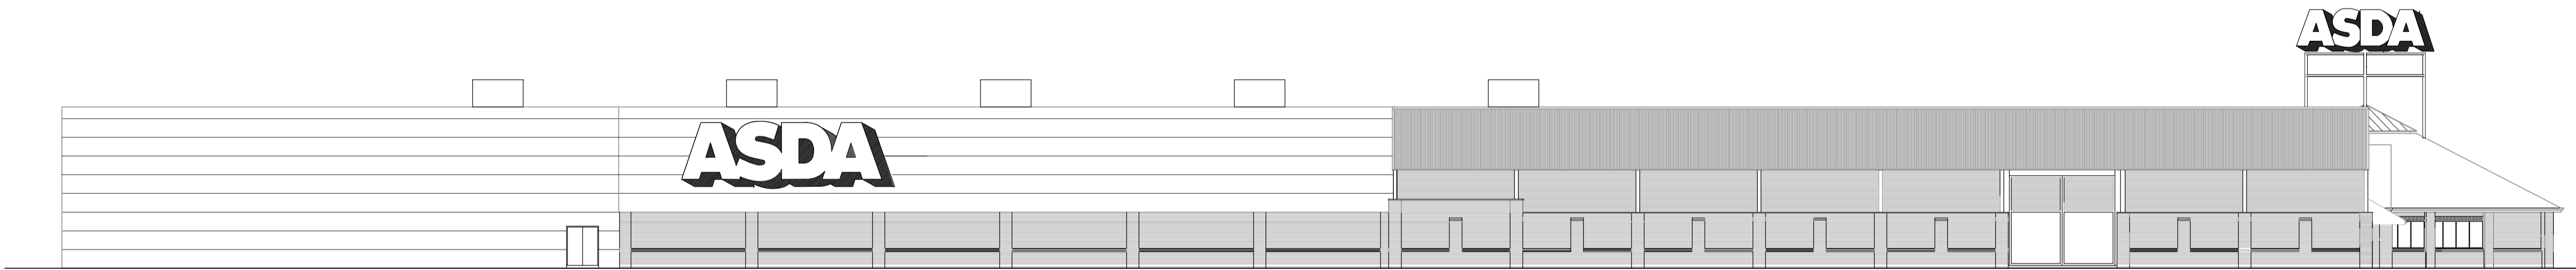



3 EXISTING NORTH WEST FACING ELEVATION
PL-06 Scale 1:200 @ A1

Existing Plant Location

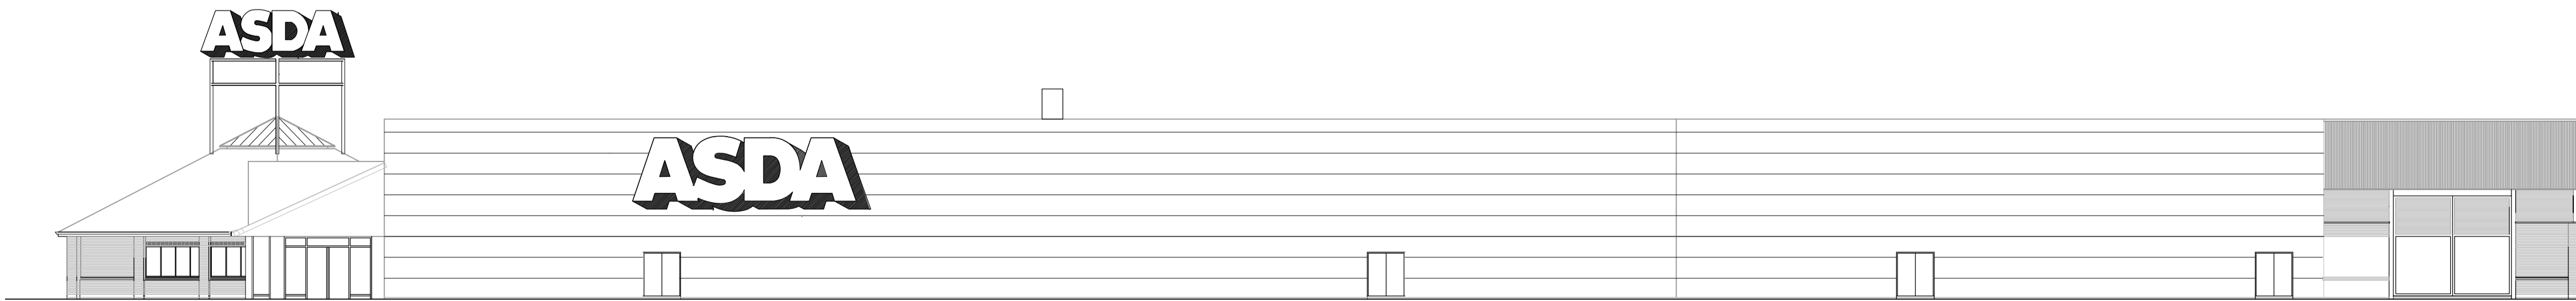

4 EXISTING NORTH EAST FACING ELEVATION
PL-06 Scale 1:200 @ A1

Existing Plant Location

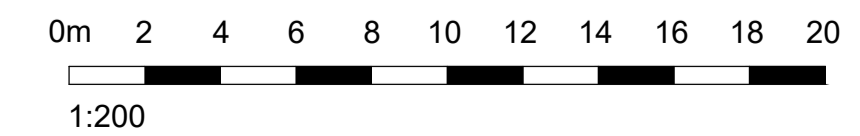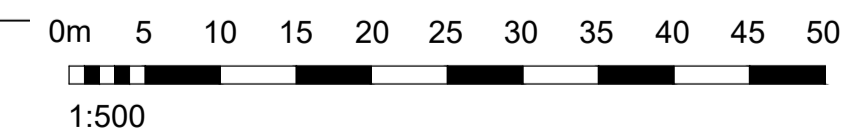

A 30/04/24 Initial Issue MD/MC

PLANNING

No. Logos Description Drawn by
CLIENT



PROJECT
PROPOSED PLANT ASSET
REPLACEMENT ASDA
CORBY
TITLE
EXISTING FRONT ELEVATION

DRAWING STATUS
PLANNING

DRAWN MD CHECKED MC

SCALE 1:200 @ A1

DATE MAY 2024

Whittam Cox ARCHITECTS
Leeds / 0113 3366018
London / 020 3388 0019
Chesterfield / 01246 260261
whittamcox.com

JOB NO.	DRAWING NO.	REV
230318	PL_06	-