





EXISTING FRONT ELEVATION

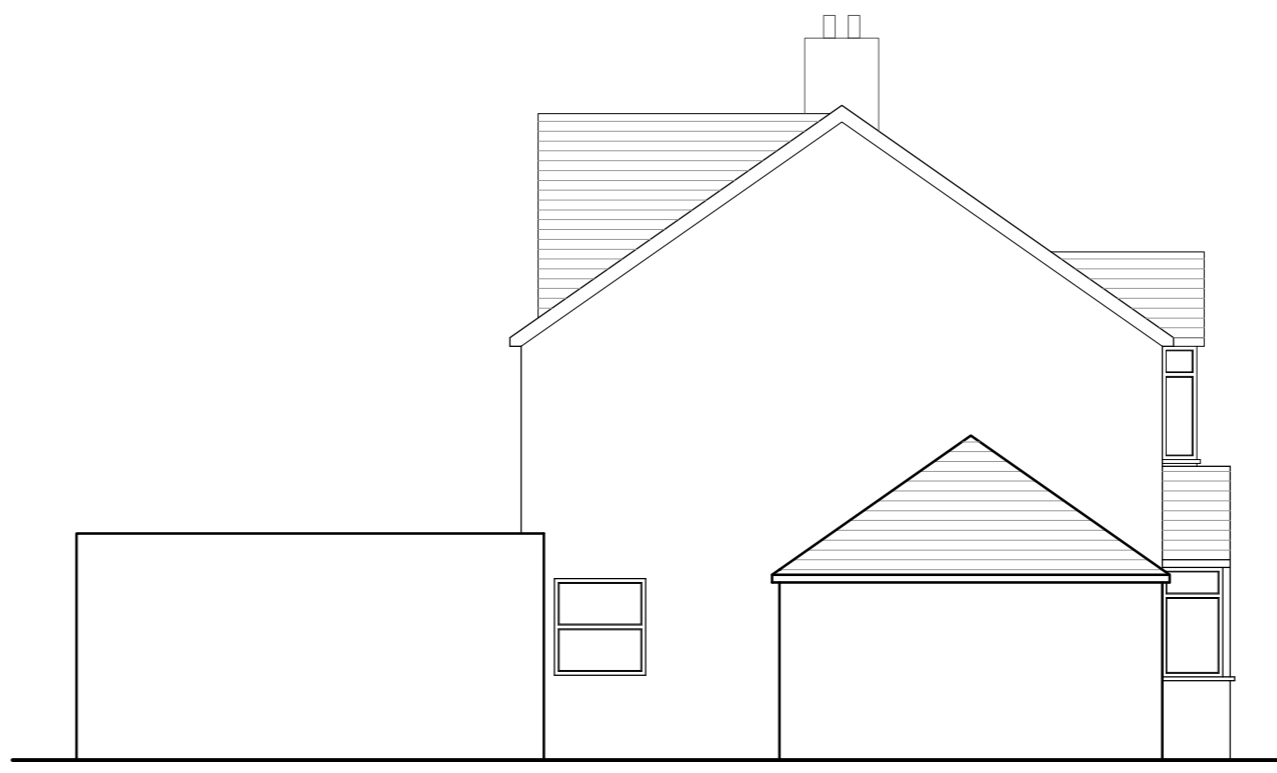


EXISTING SIDE ELEVATION



EXISTING REAR ELEVATION

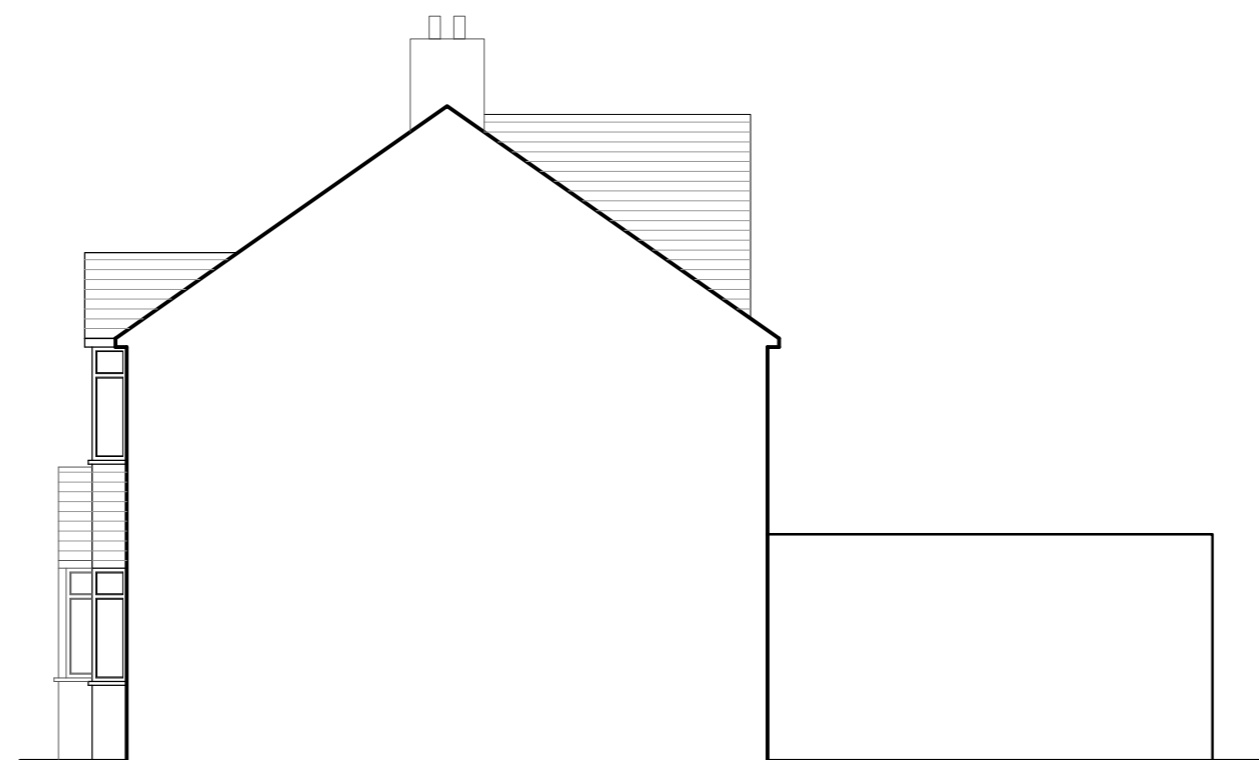

EXISTING SIDE ELEVATION

 

SCALE 1:100

REVISIONS		
No	Description	Date
A	MINOR AMENDMENT	07.05.24

Notes

DRAWING STATUS

INSTRUCTION  
 This drawing is the property of ARISTA ARCHITECTURE and may not be reproduced without prior consent.  
[www.arista-architecture.com](http://www.arista-architecture.com)

Client	MR J SHANMUGALINGAM	
Project	39 FORESTERS DRIVE WALLINGTON SM6 9DE	
Title	EXISTING ELEVATIONS	
Scale	1:100	Drawing No.
Date	23.03.24	2406/003
		Rev.
		A