


PROPOSED 1:1250 OS MAP

0 1:1250 50m  
SCALE 1:1250

0 1:200 10m  
SCALE 1:200

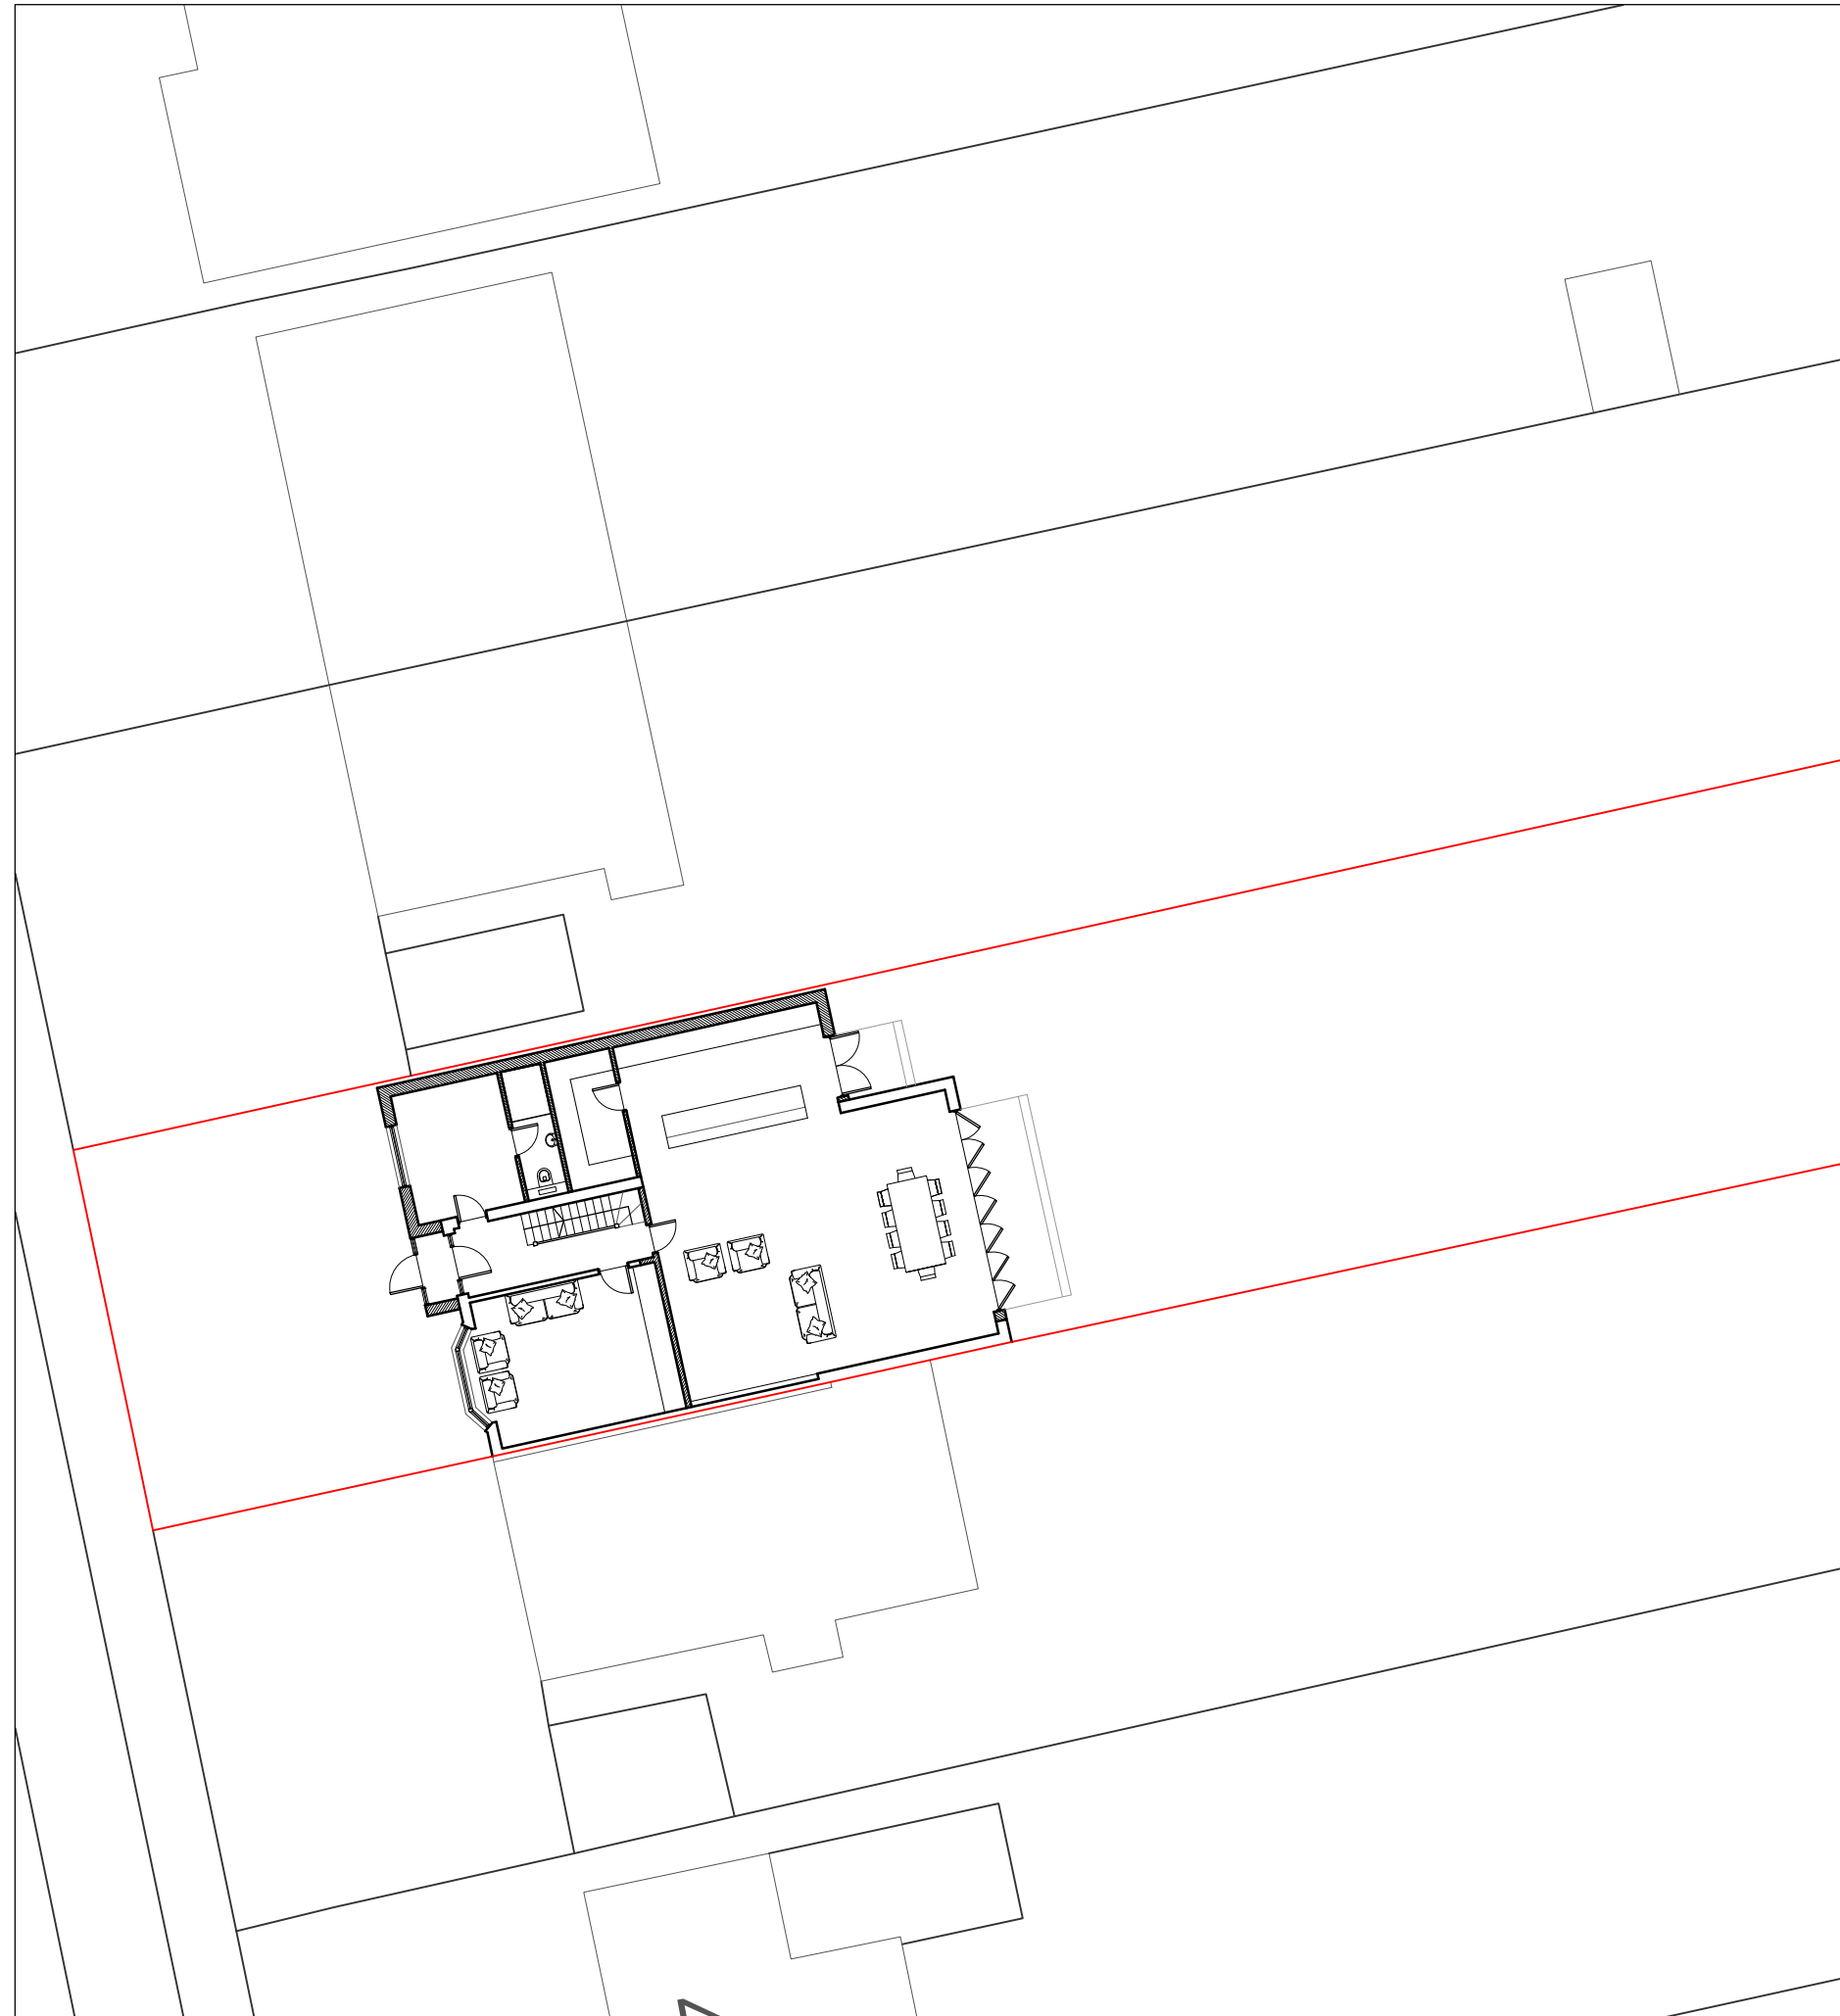


PROPOSED 1:200 SITE PLAN

REVISIONS

No	Description	Date
A	EXTERNAL STEPS ADDED	07.05.24

Notes

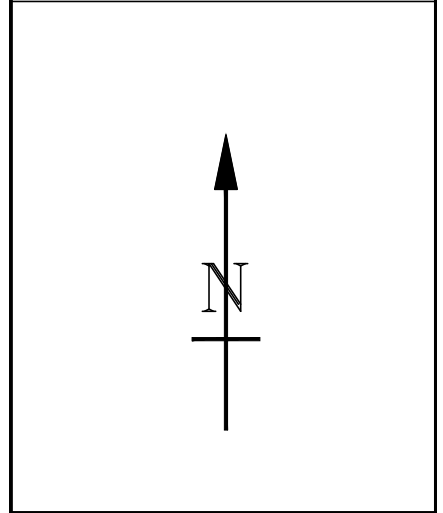

DRAWING STATUS

INSTRUCTION

This drawing is the property of ARISTA ARCHITECTURE and may not be reproduced without prior consent.  
[www.arista-architecture.com](http://www.arista-architecture.com)

Client MR J SHANMUGALINGAM

Project 39 FORESTERS DRIVE  
WALLINGTON SM6 9DE

Title PROPOSED SITE PLAN

Scale	1:200	Drawing No.	2406/010	Rev.	A
Date	23.03.24				