



Cycle shelter to be zinc coated steel by Cycle Shelters Direct 2U Tel 01922 715 130. cycle-shelters-direct2u.co.uk. Shelter to be provided with 5no. sheffield cycle hoops in zinc coated steel.


Bin store to be 2no FlytesoFancy.co.uk Commercial Wheelie Bin Store for 1100 litre bins formed in timber. all to receive stained finish. Galvanised hinges and shoot bolts.

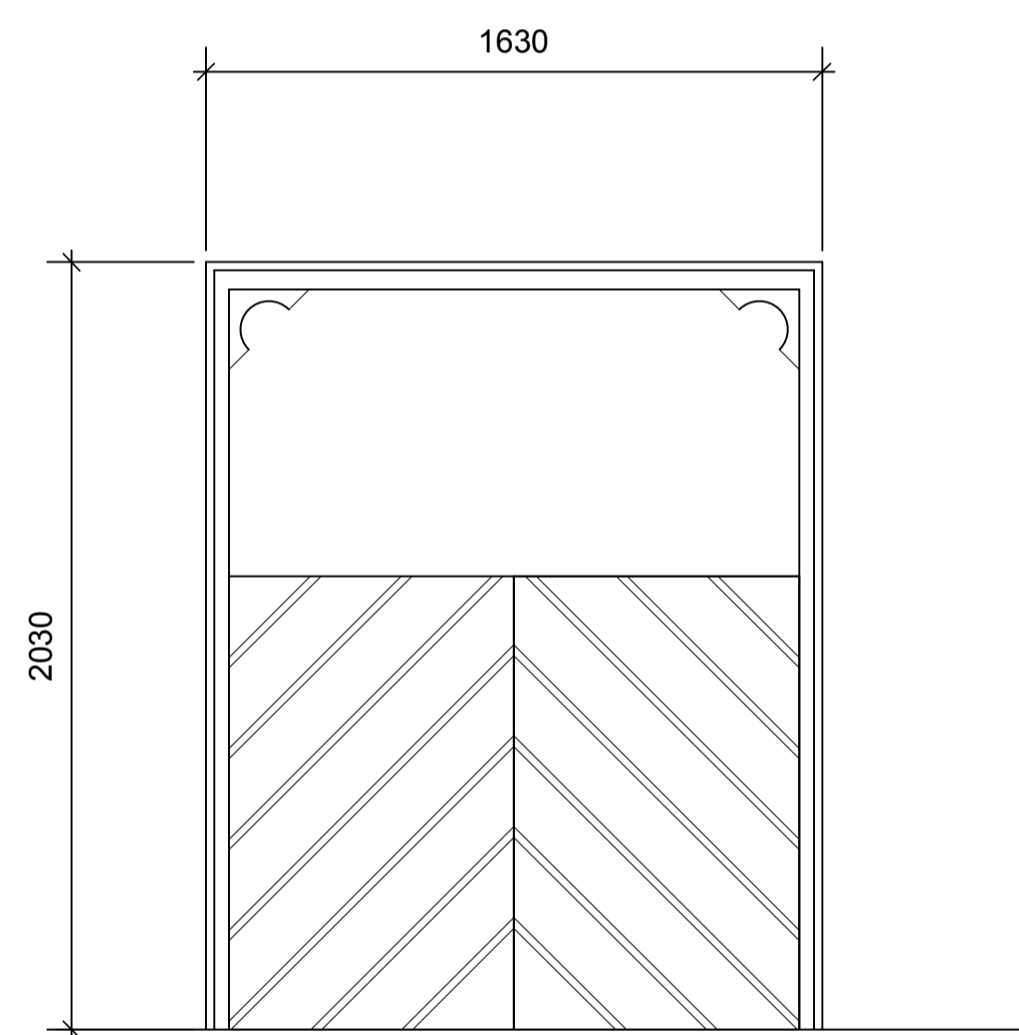

Proposed Bin Store Front Elevation

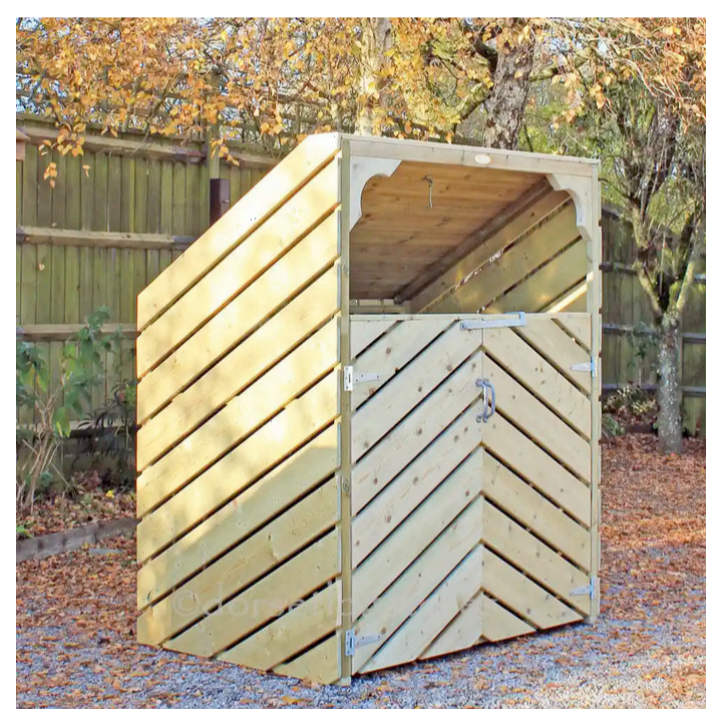


Proposed Bin Store Image

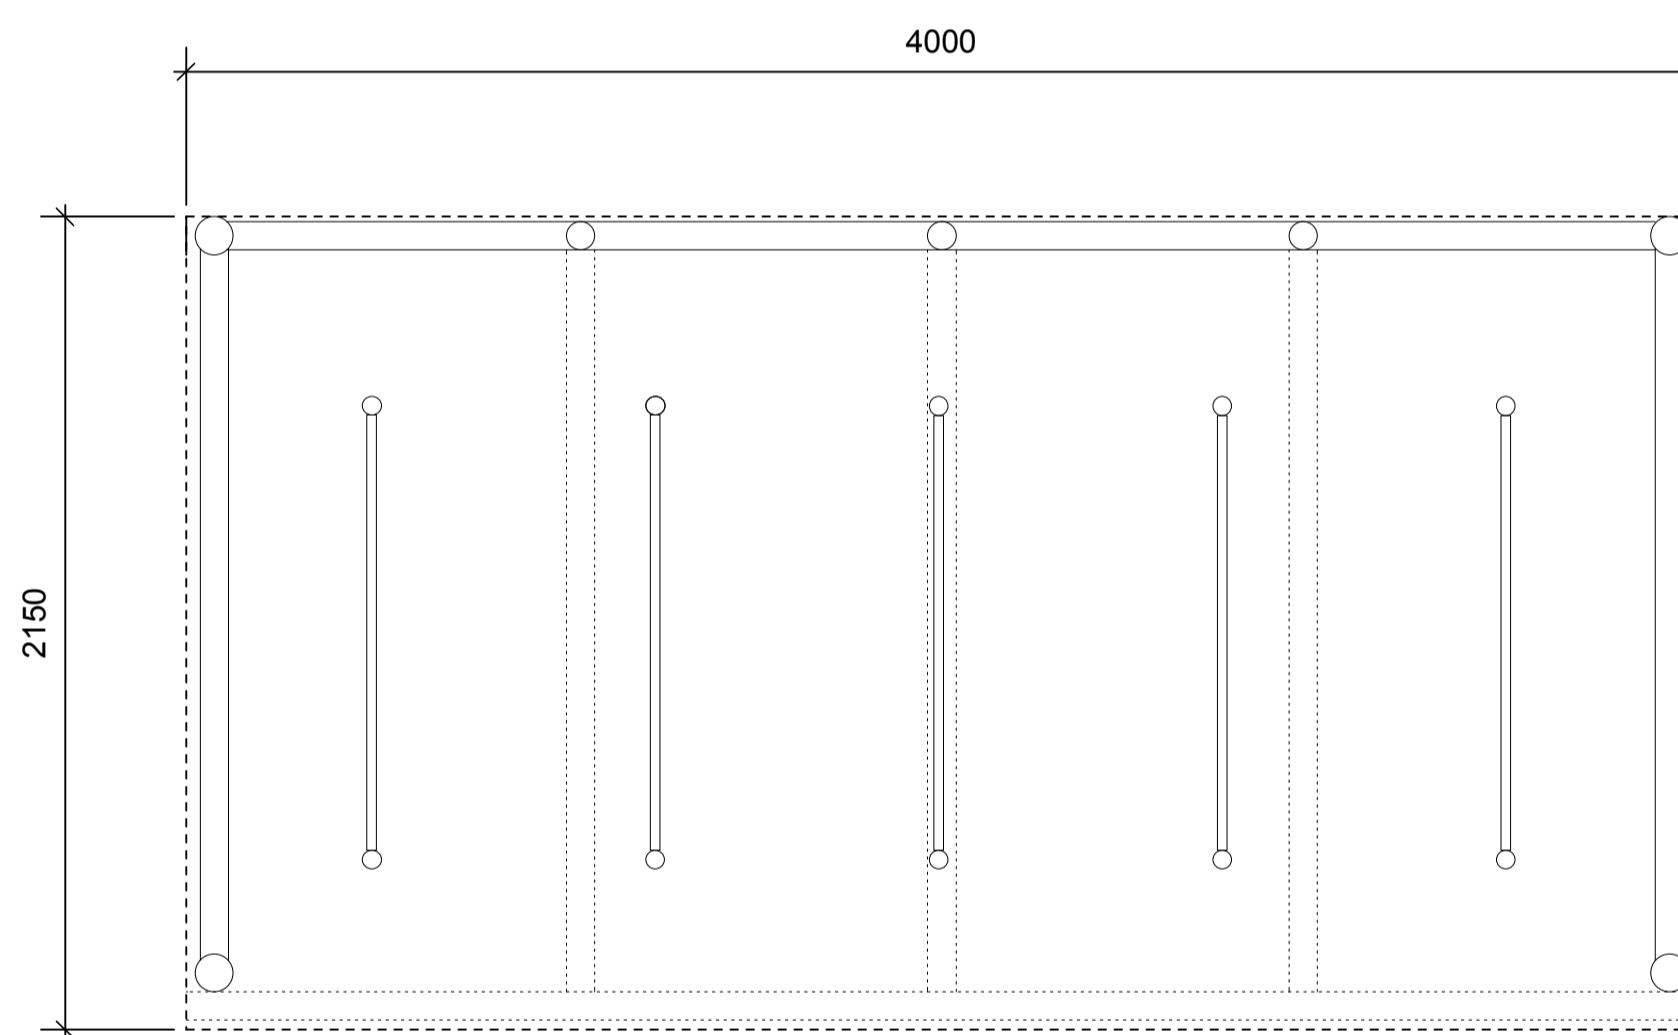


Proposed Cycle Shelter Plan




Proposed Cycle Shelter Image

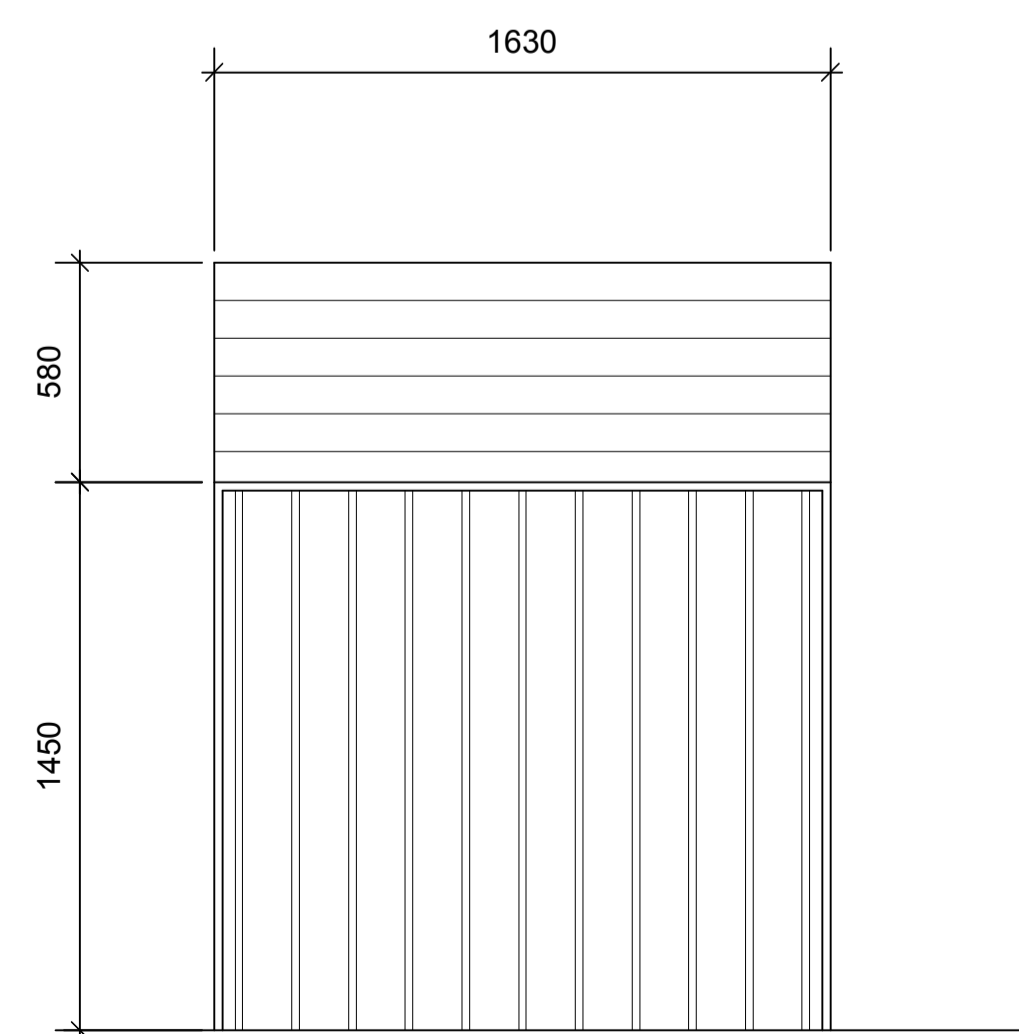


Proposed Bin Store Rear Elevation

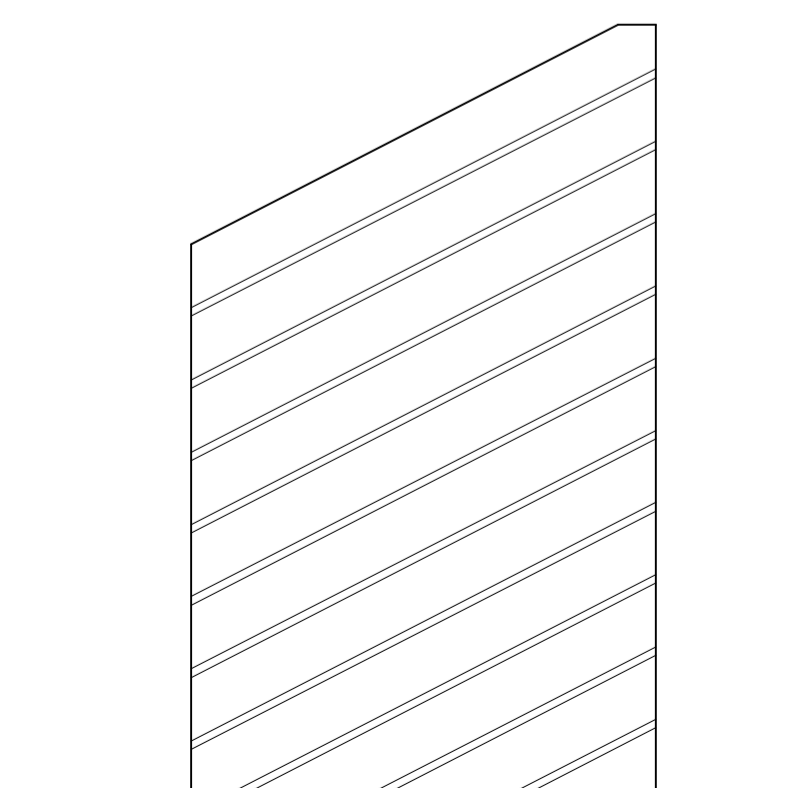

Proposed Bin Store Side Elevation

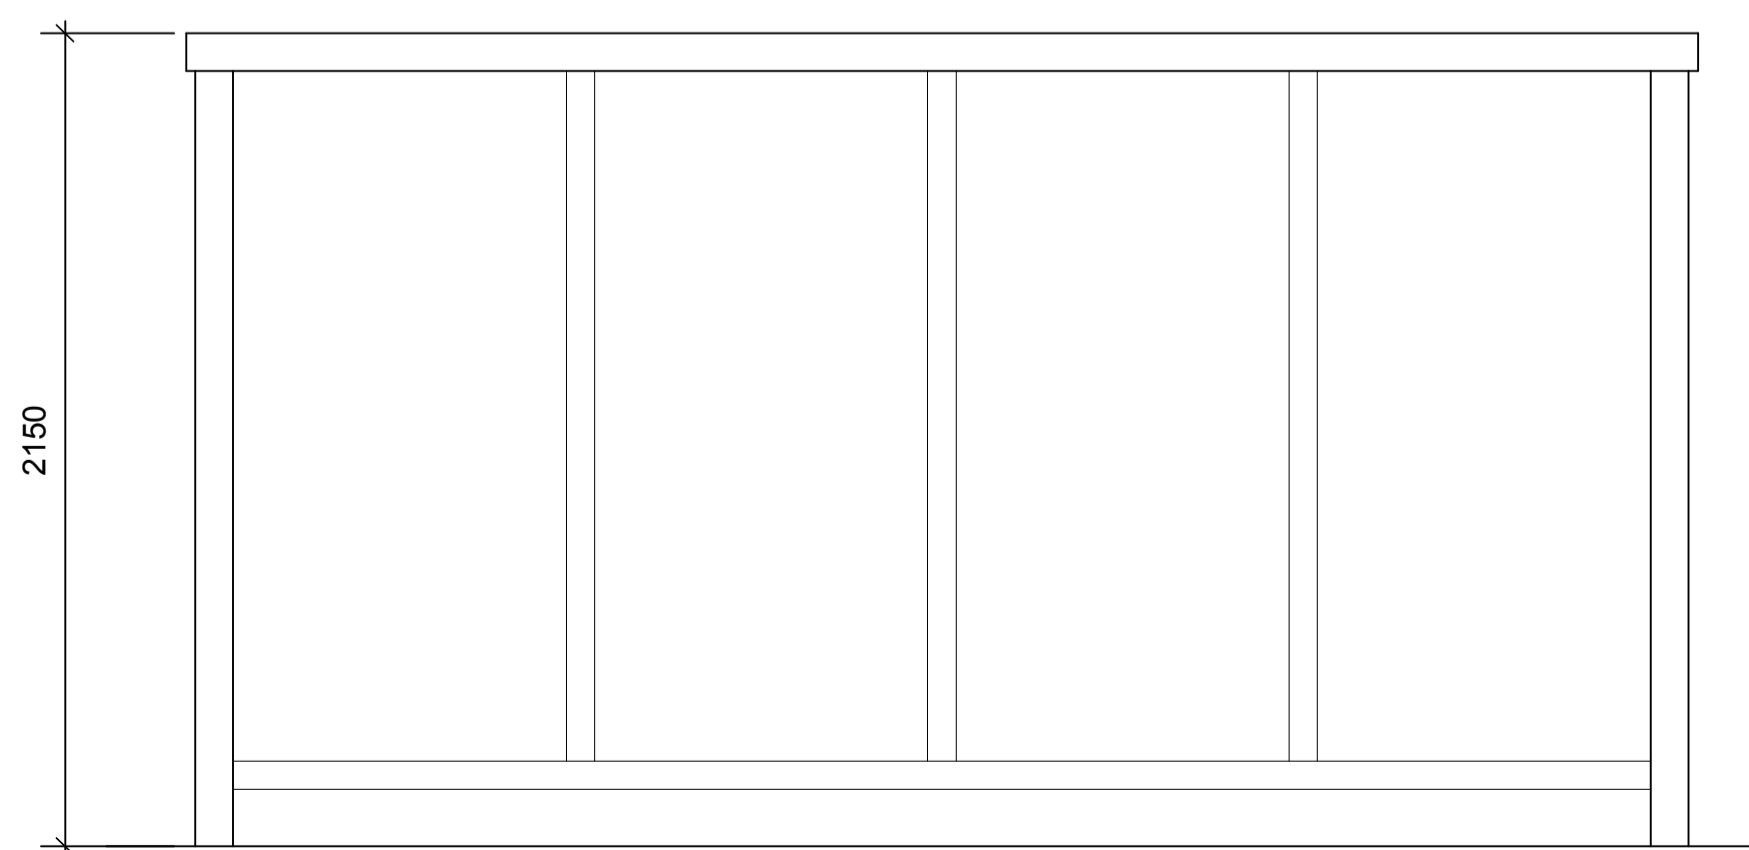

Proposed Cycle Shelter Front Elevation

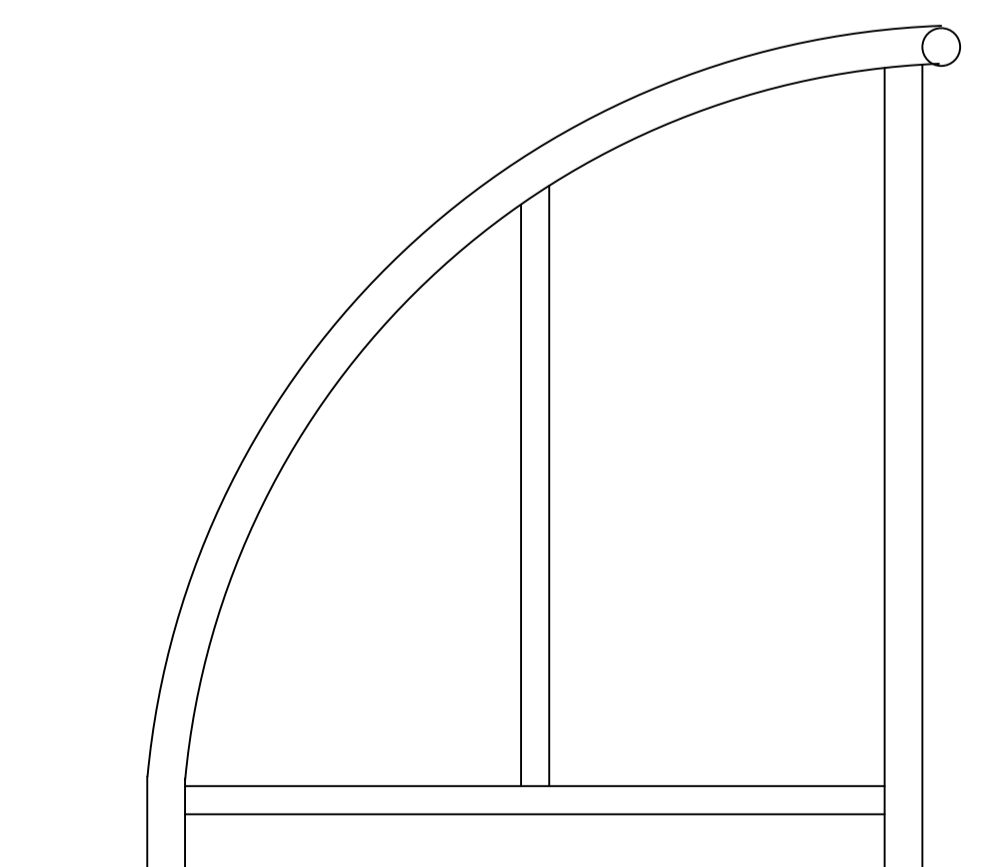

Proposed Cycle Shelter Side Elevation

A Planning Issue
AMENDMENT
12.04.24
DATED

DRAWING TITLE
Proposed Bin Store & Cycle Shelter

JOB TITLE
Proposed New Baptist Church
Dog & Gun Lane, Whetstone, Leicestershire
For WBC Design Co Ltd

DRAWING NUMBER
13038-13A

SCALE (A1) 1:20 DATE 10.04.24