




EXISTING OFFICE FLOOR PLAN

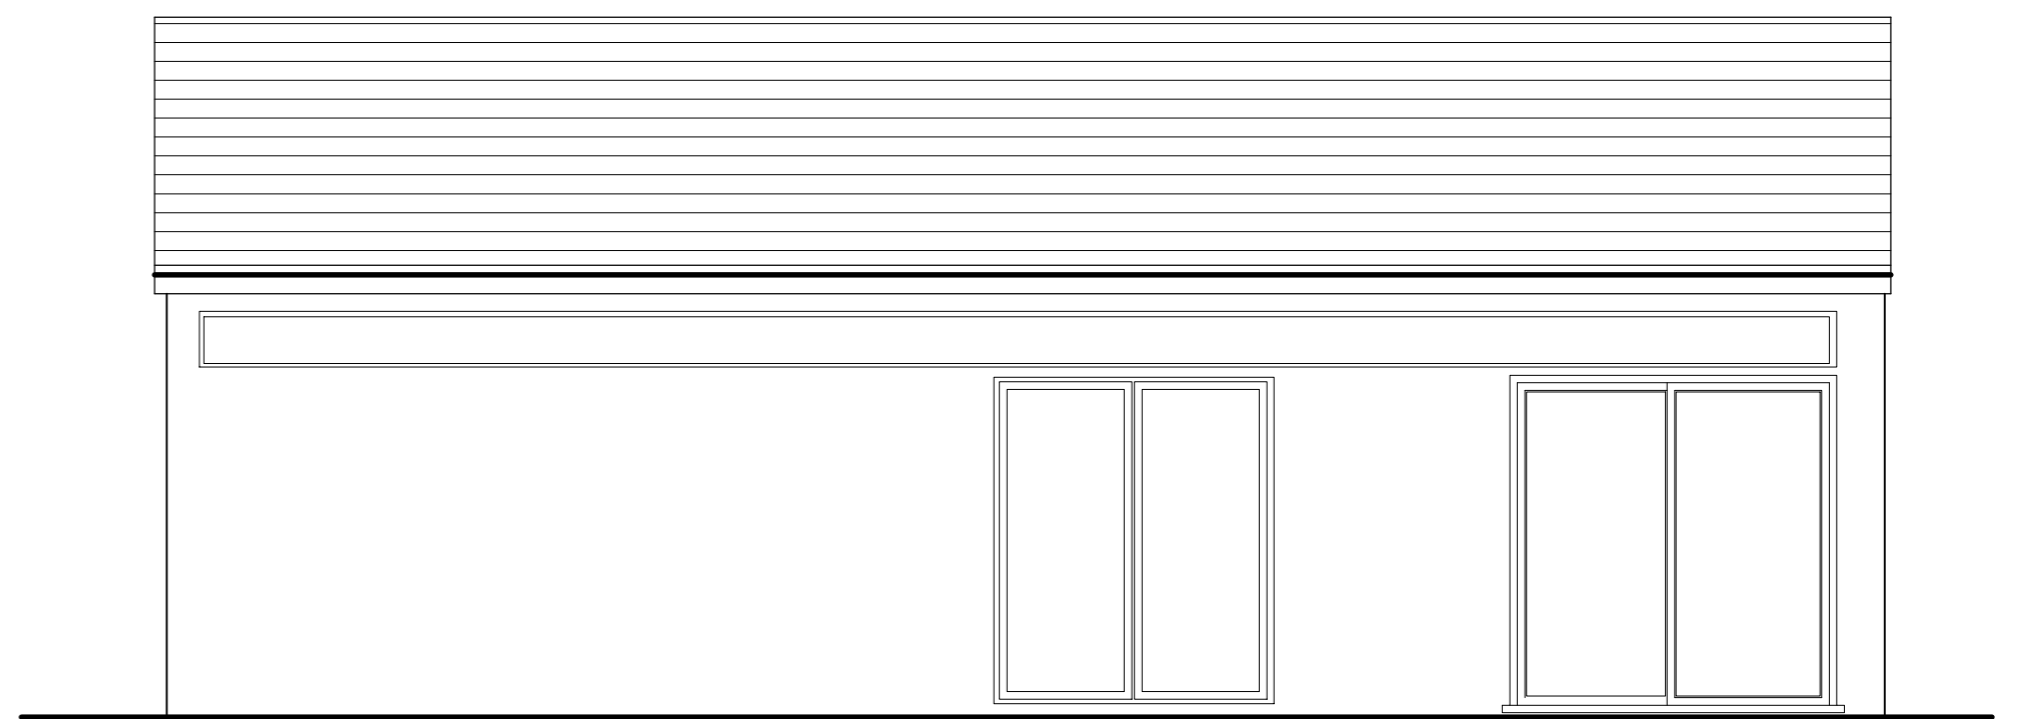

EXISTING FRONT ELEVATION

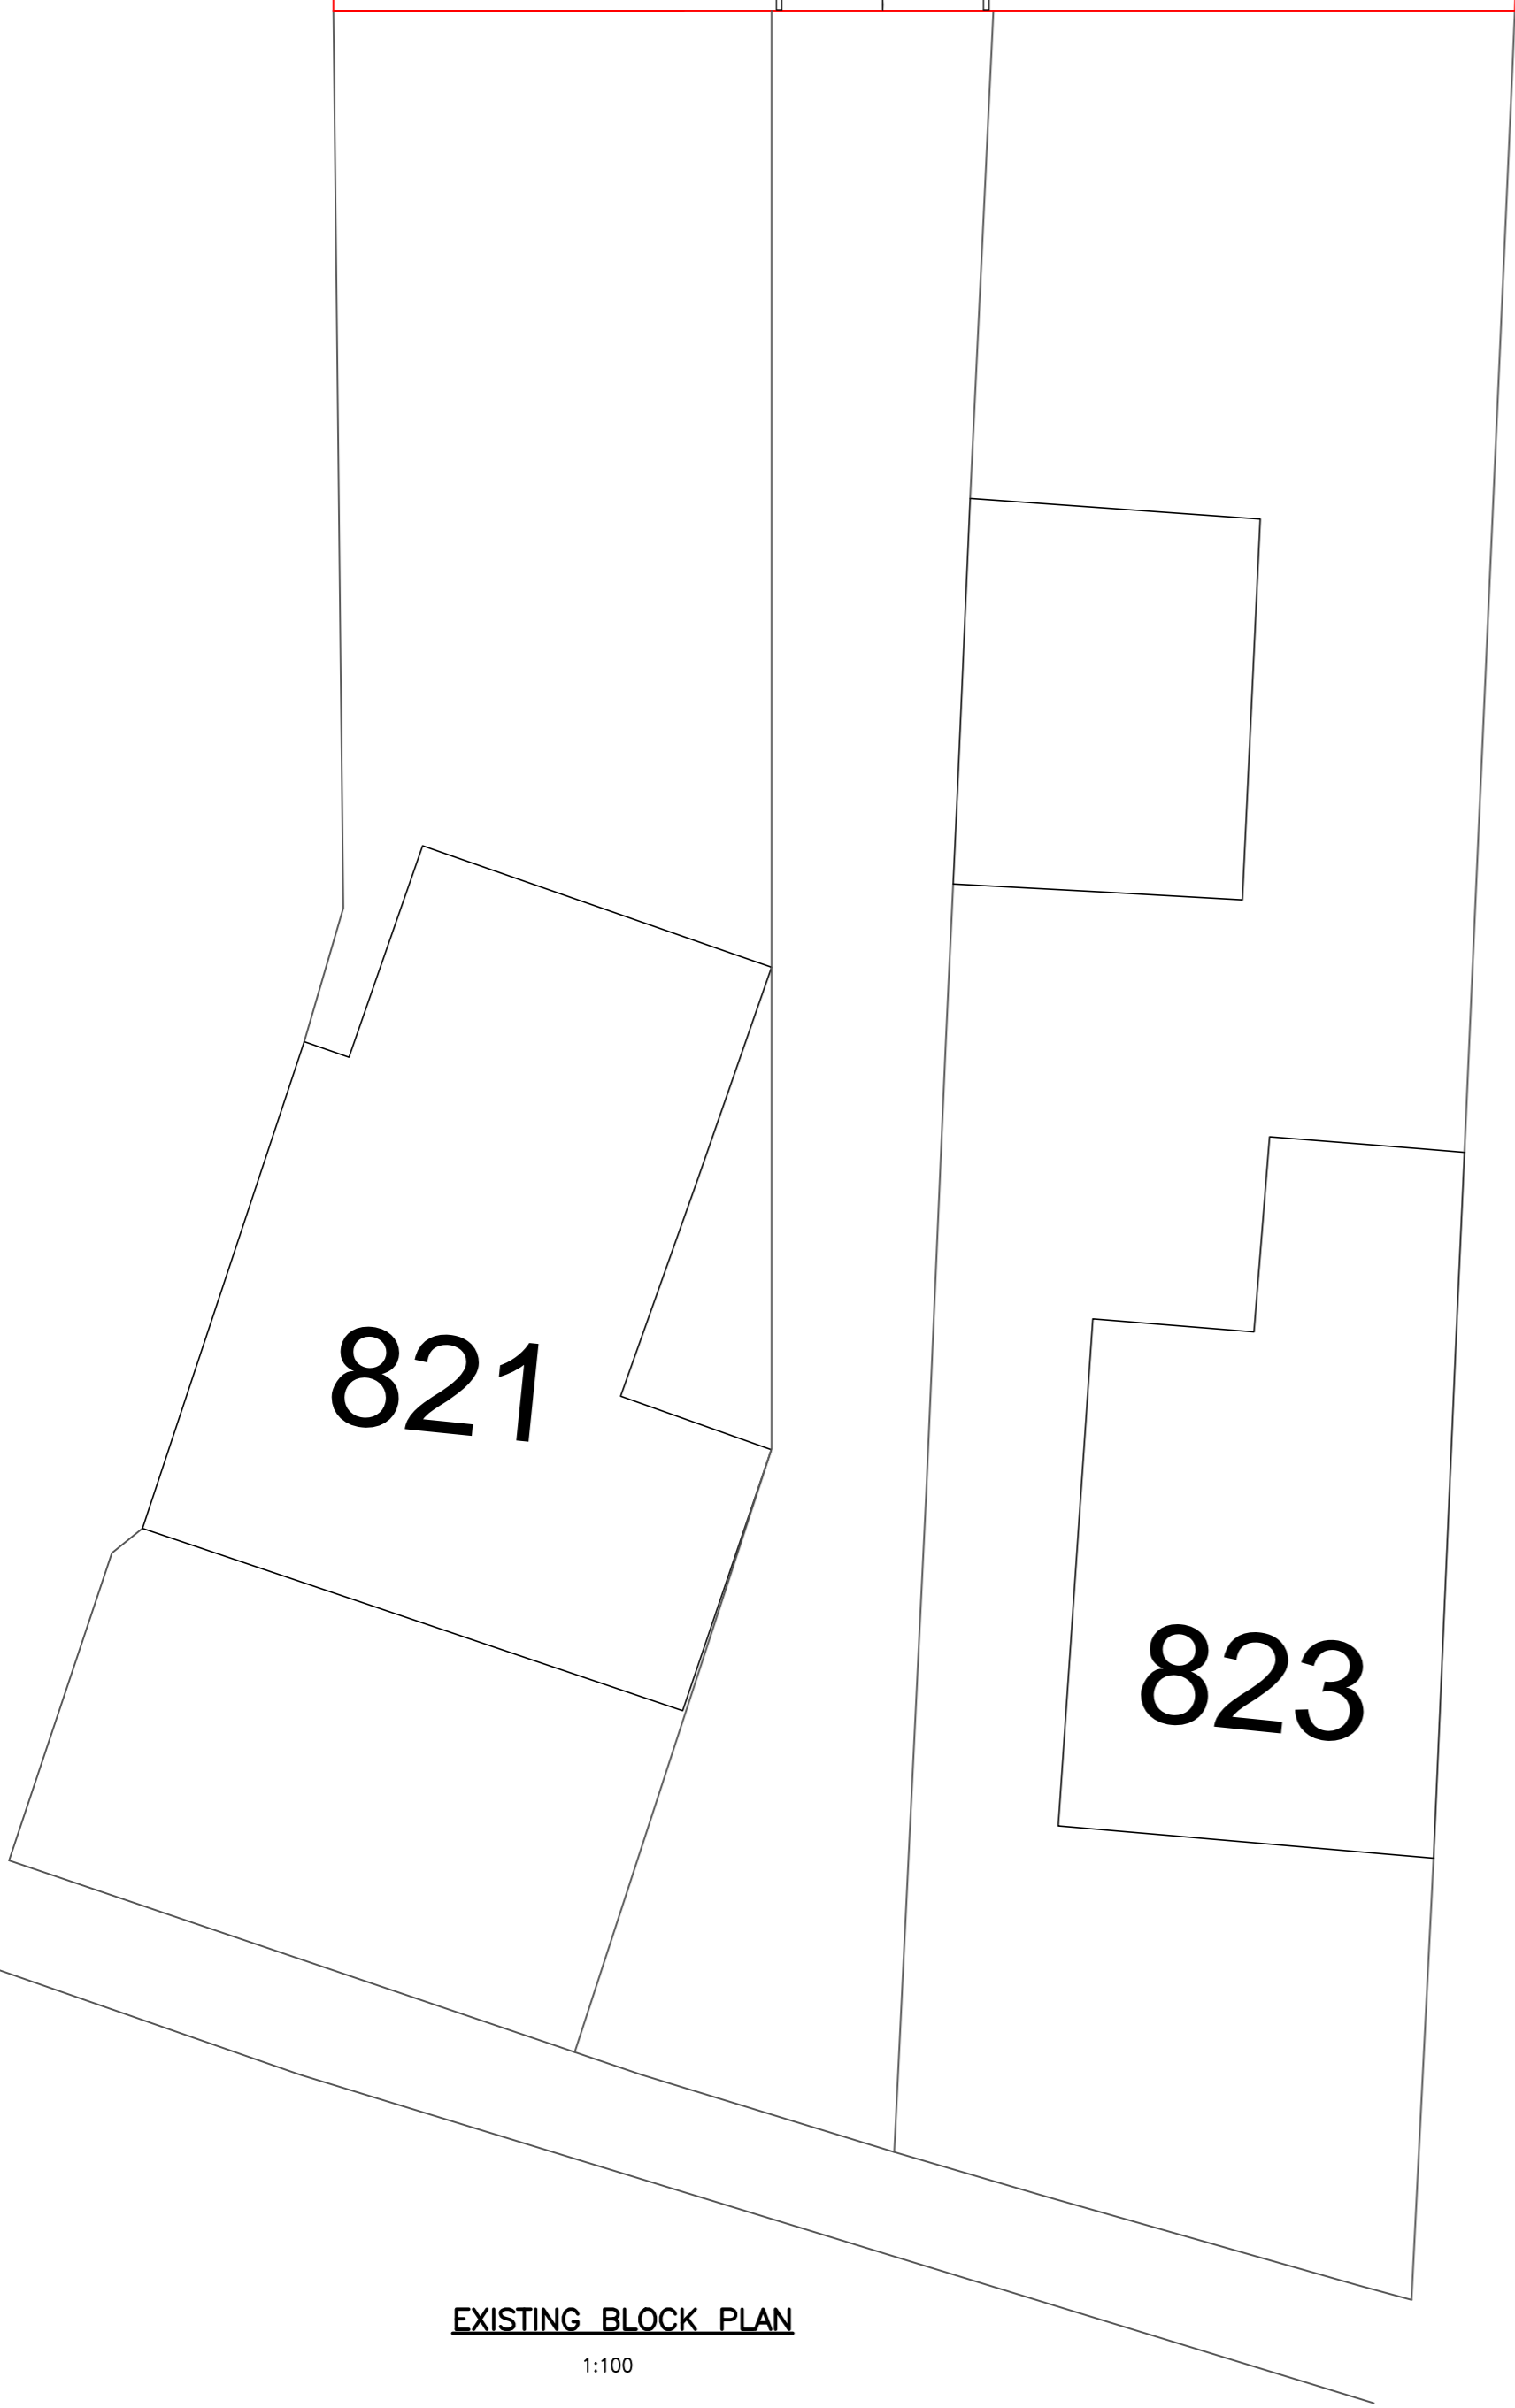

EXISTING BLOCK PLAN  
1:100

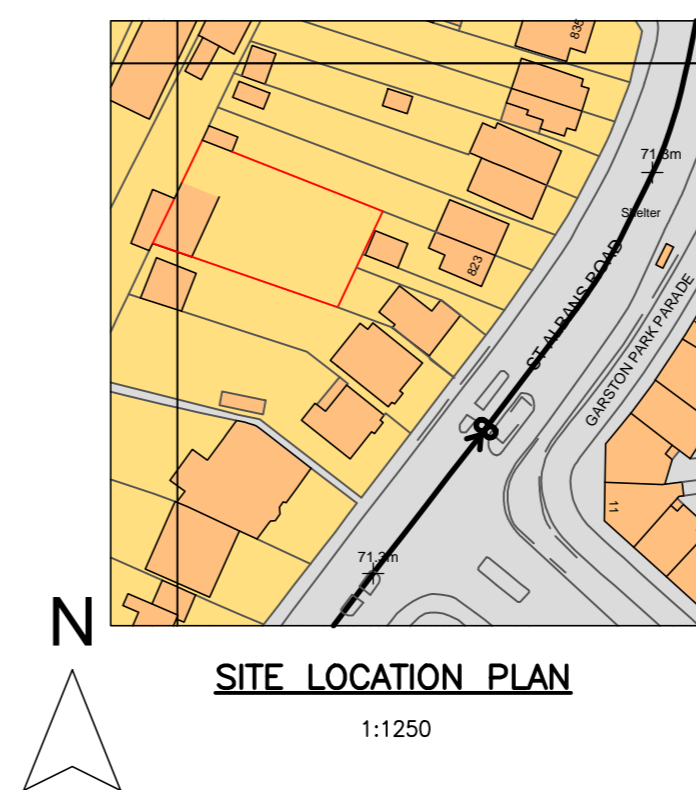

SITE LOCATION PLAN  
1:1250

Description	
 <b>KDA Designs Ltd.</b> Architectural & Structural Services kevin@kdadesigns.co.uk <small>This drawing is property of KDA Designs Ltd. No information is to be copied or used without prior permission.</small>	
Project <b>CHANGE OF USE OF LAND AND RETENTION TO USE AS QUICK CHANGE MOBILE TYRE</b> <b>LAND TO REAR OF 821 ST ALBANS ROAD WATFORD WD25</b>	
Drawing <b>EXISTING SITE/PLANS</b>	
Drawn	Checked
KDA	
Scale	Date
A1@1:50	APRIL 2024
Stage	Rev
Drng. No.	
<b>821SAR/P100</b>	