



Ground Floor Plan
1:50

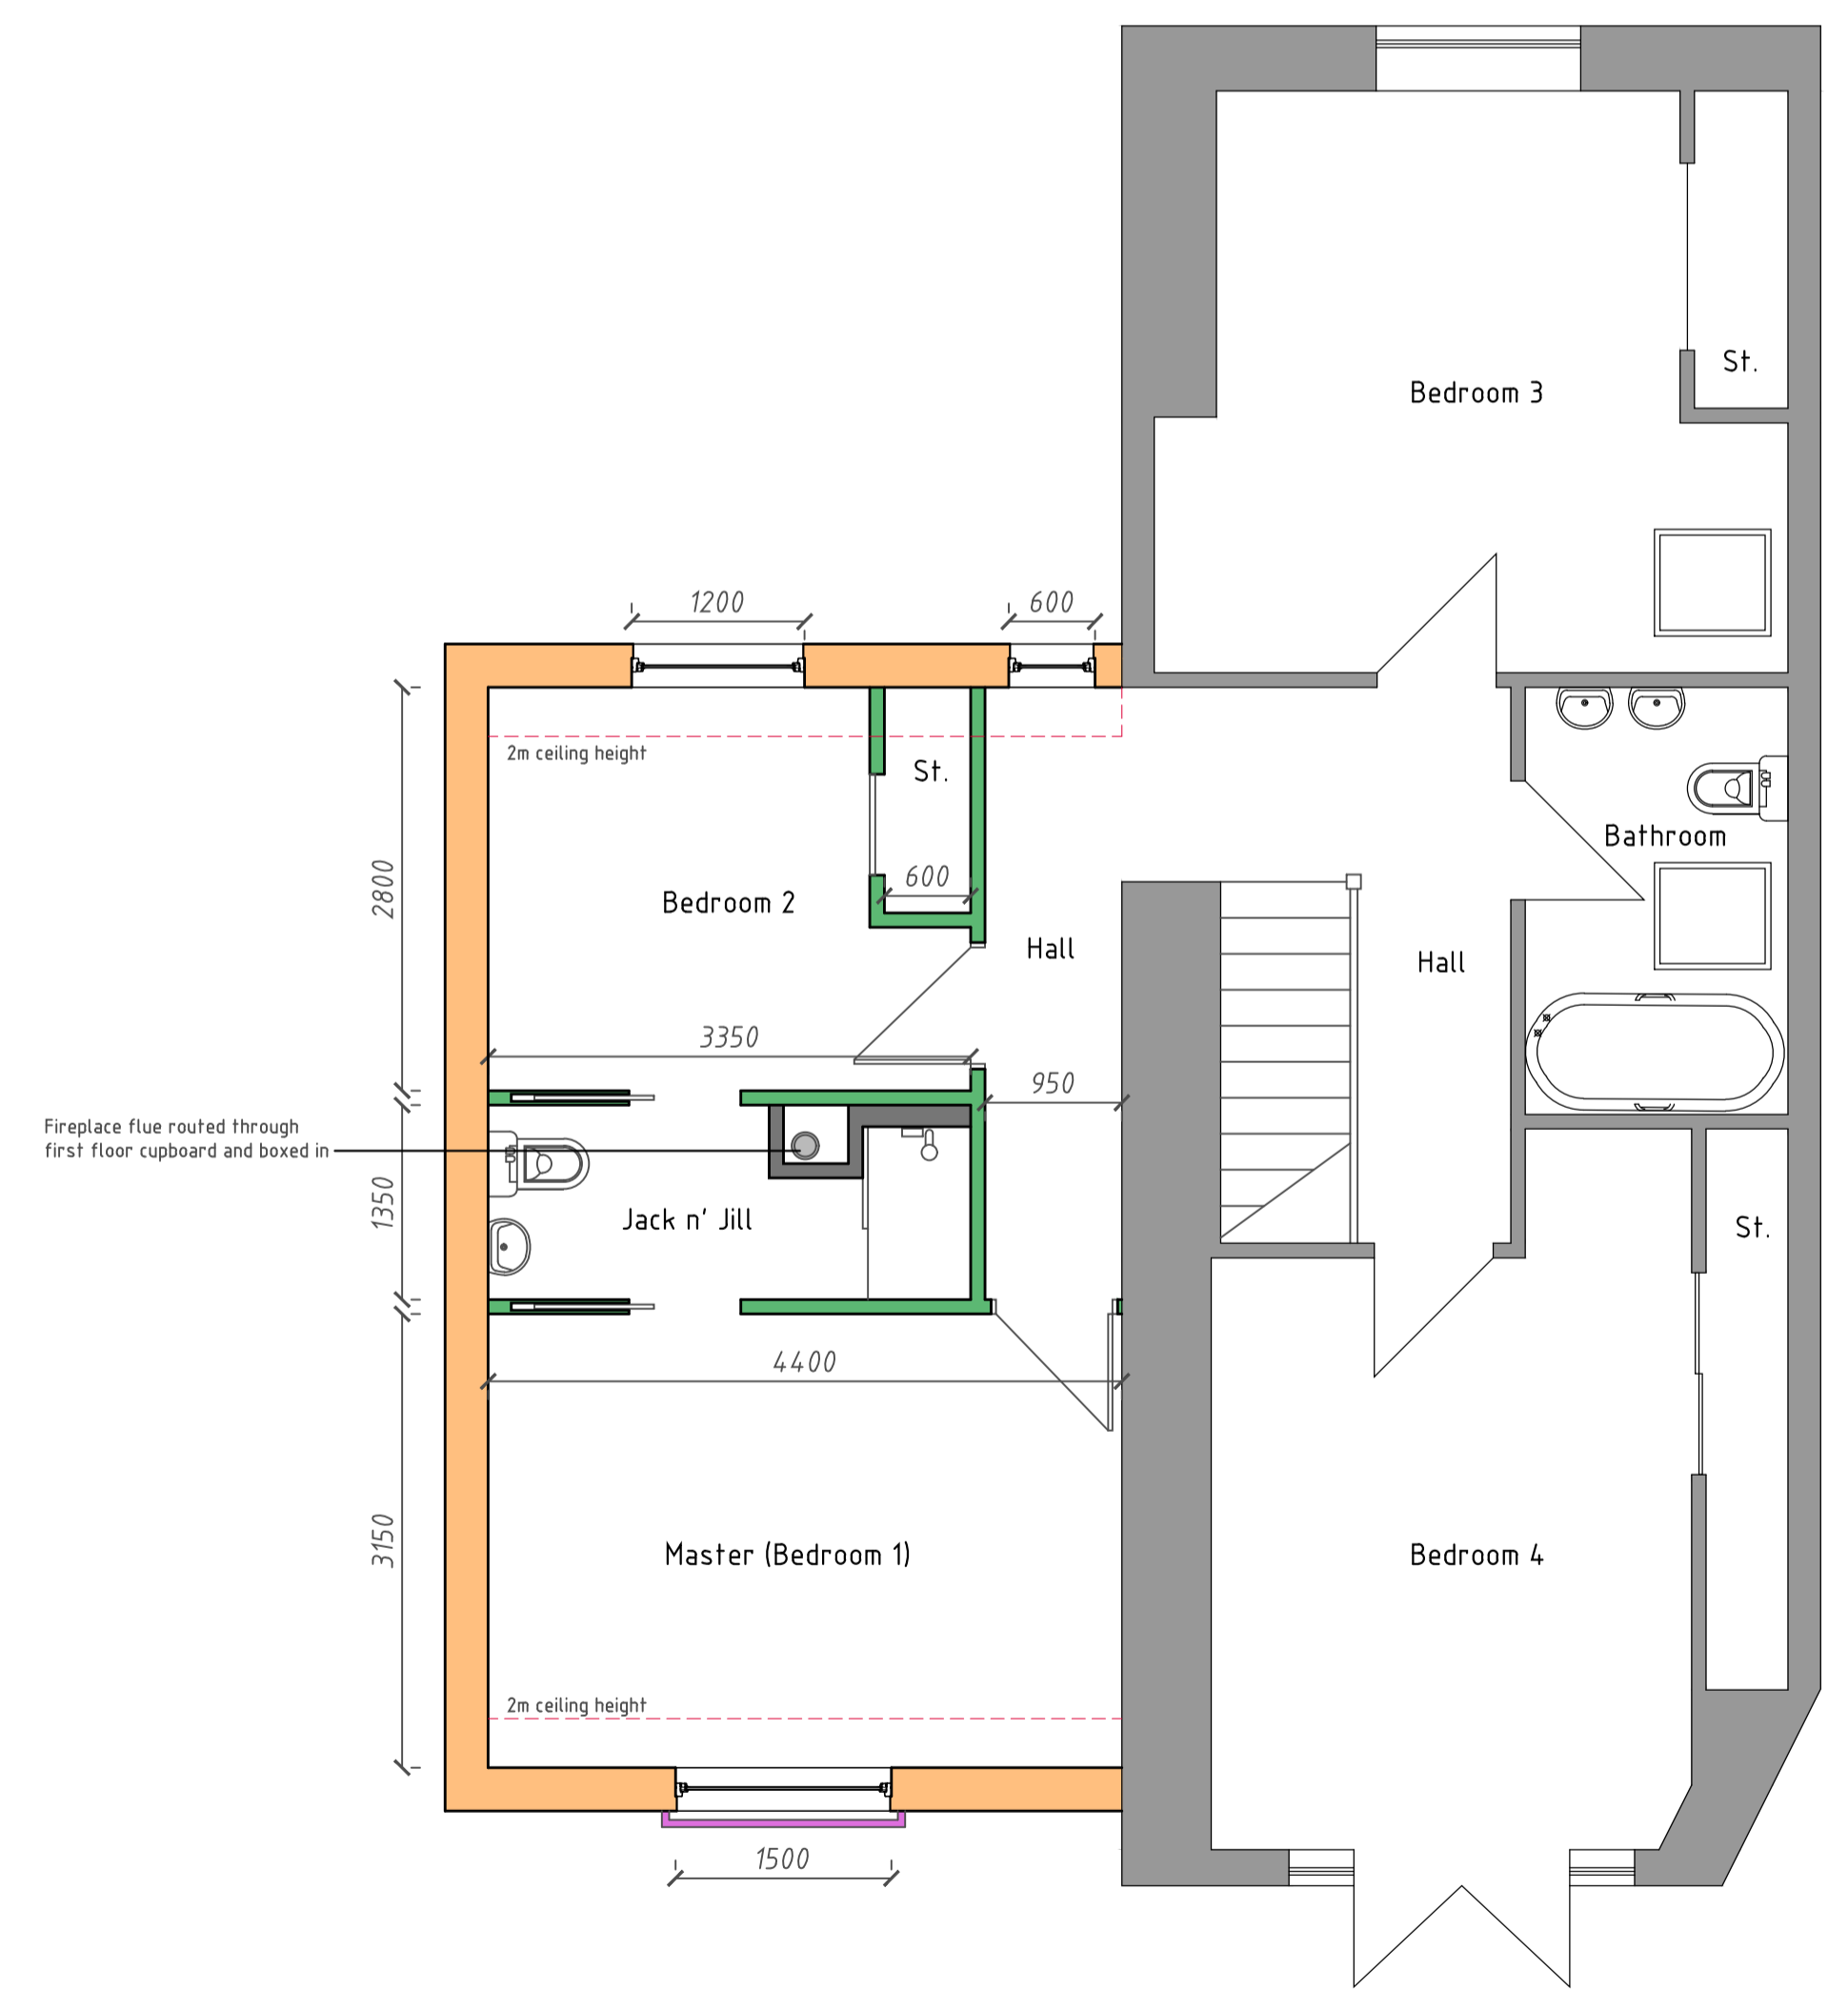

First Floor Plan
1:50

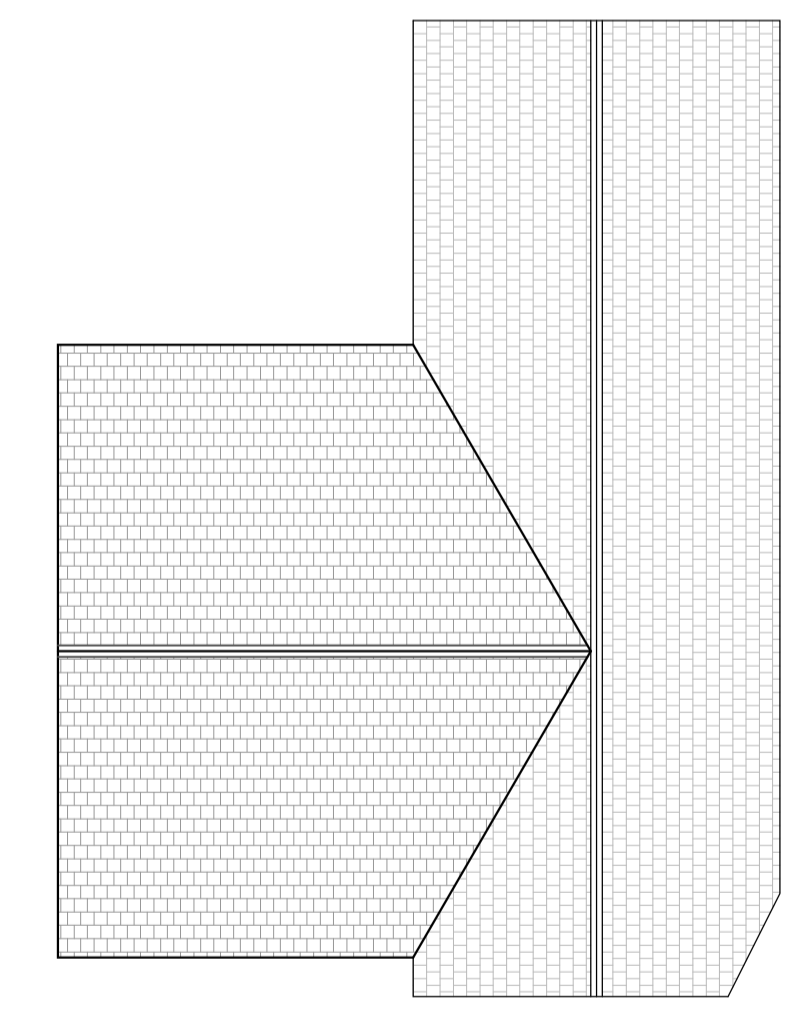

Roof Plan
1:100

	PLANNING APPLICATION	
	Janice Black Craighford House, Stirling	
	Title: Proposed Layouts	
	Drawing Number: 17/24/OC/02	
	Scale: 1:50 @ A1 Date: May 24	

233 Grahamsdyke Street
Laurieston, FK2 9NA
0772 0772 636
barry@fk1design.co.uk