



IMPORTANT:
This document should not be relied upon or used in circumstances other than those for which it was originally prepared and for which Arch Hive Architecture was commissioned.

Arch Hive Architecture accepts no responsibility for this document to any party other than the person(s) by whom it was commissioned.
Do not scale from this drawing. If in doubt ASK. / All dimensions must be checked on site prior to works commencing.

REVISION DATE

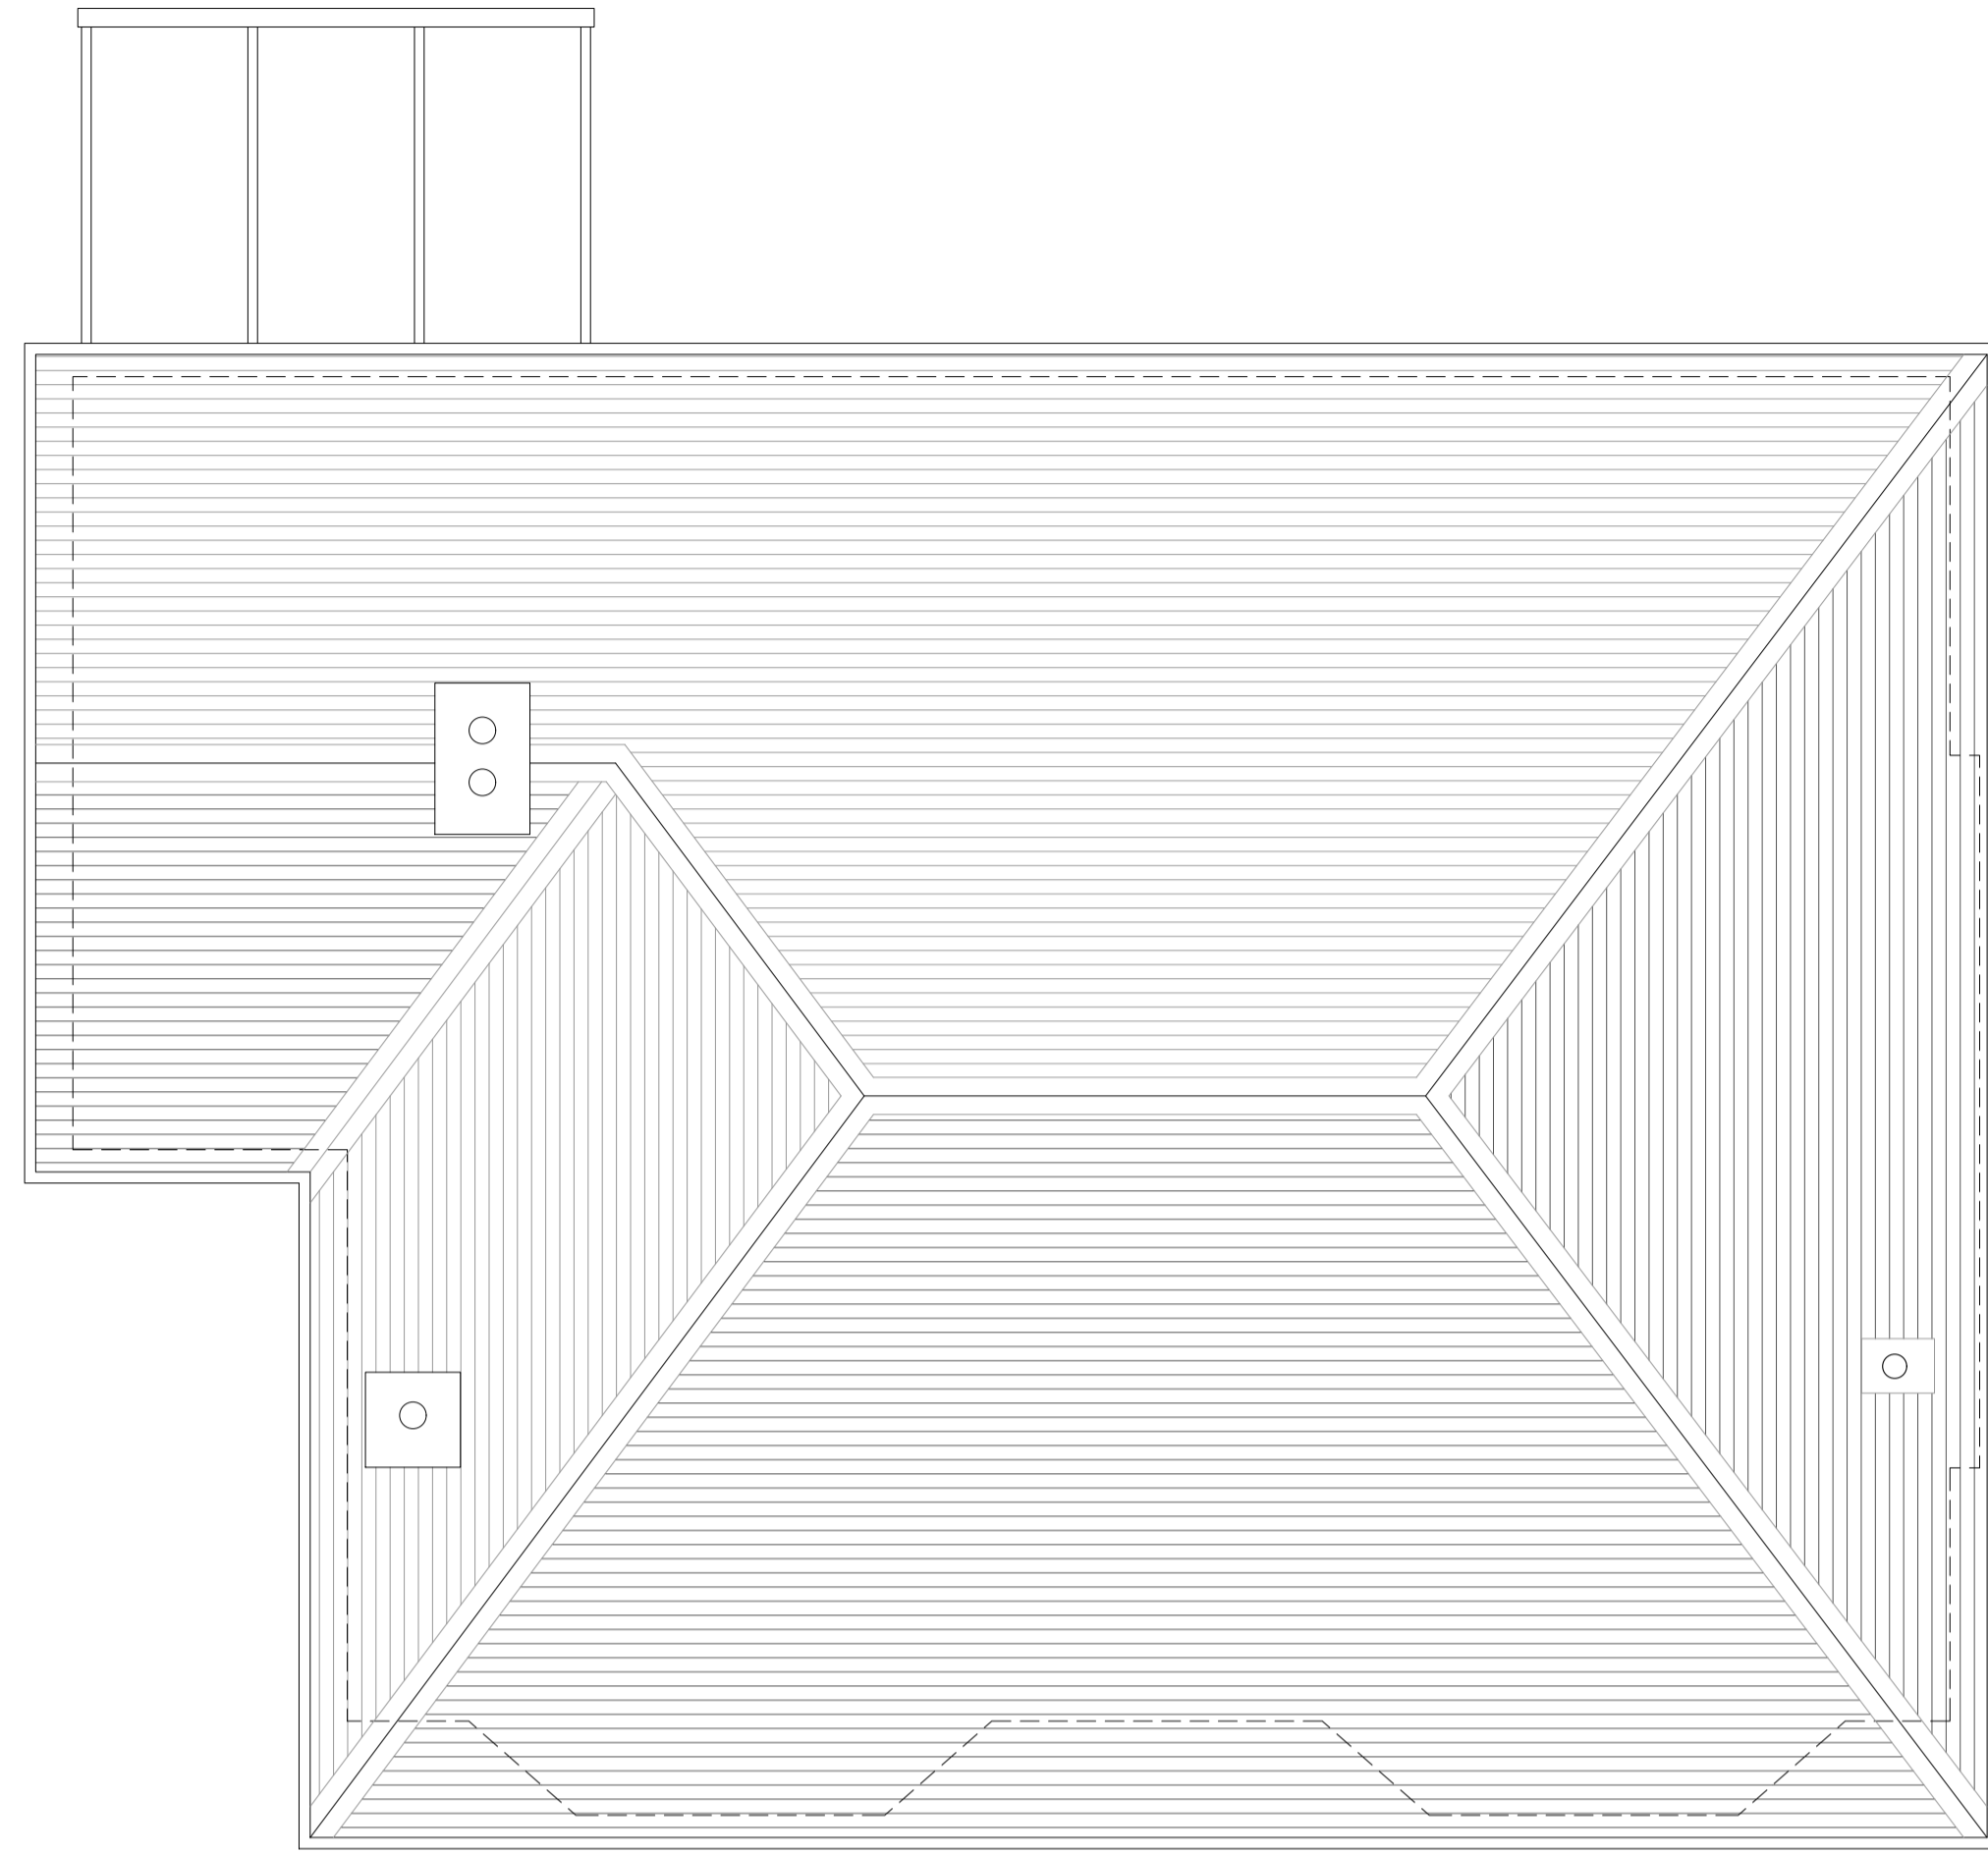


Roof Plan

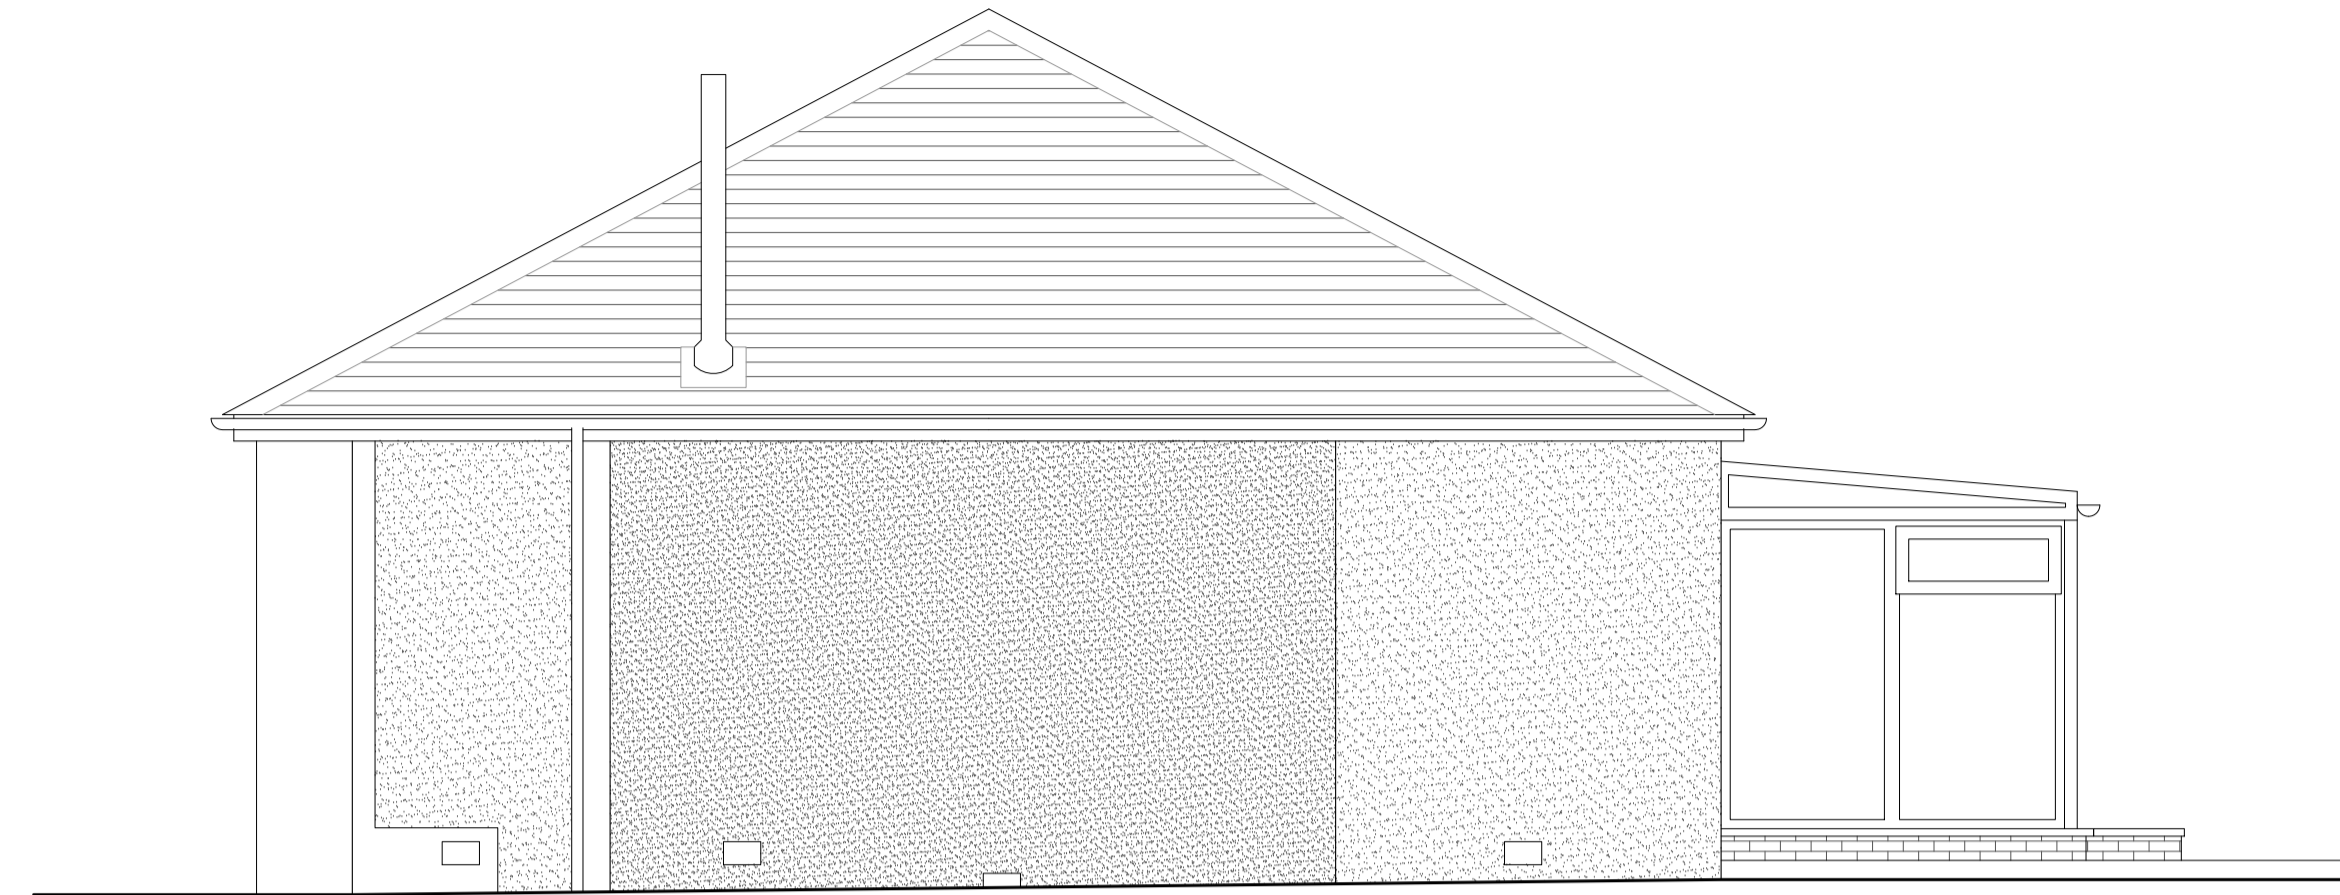

West Elevation




North Elevation

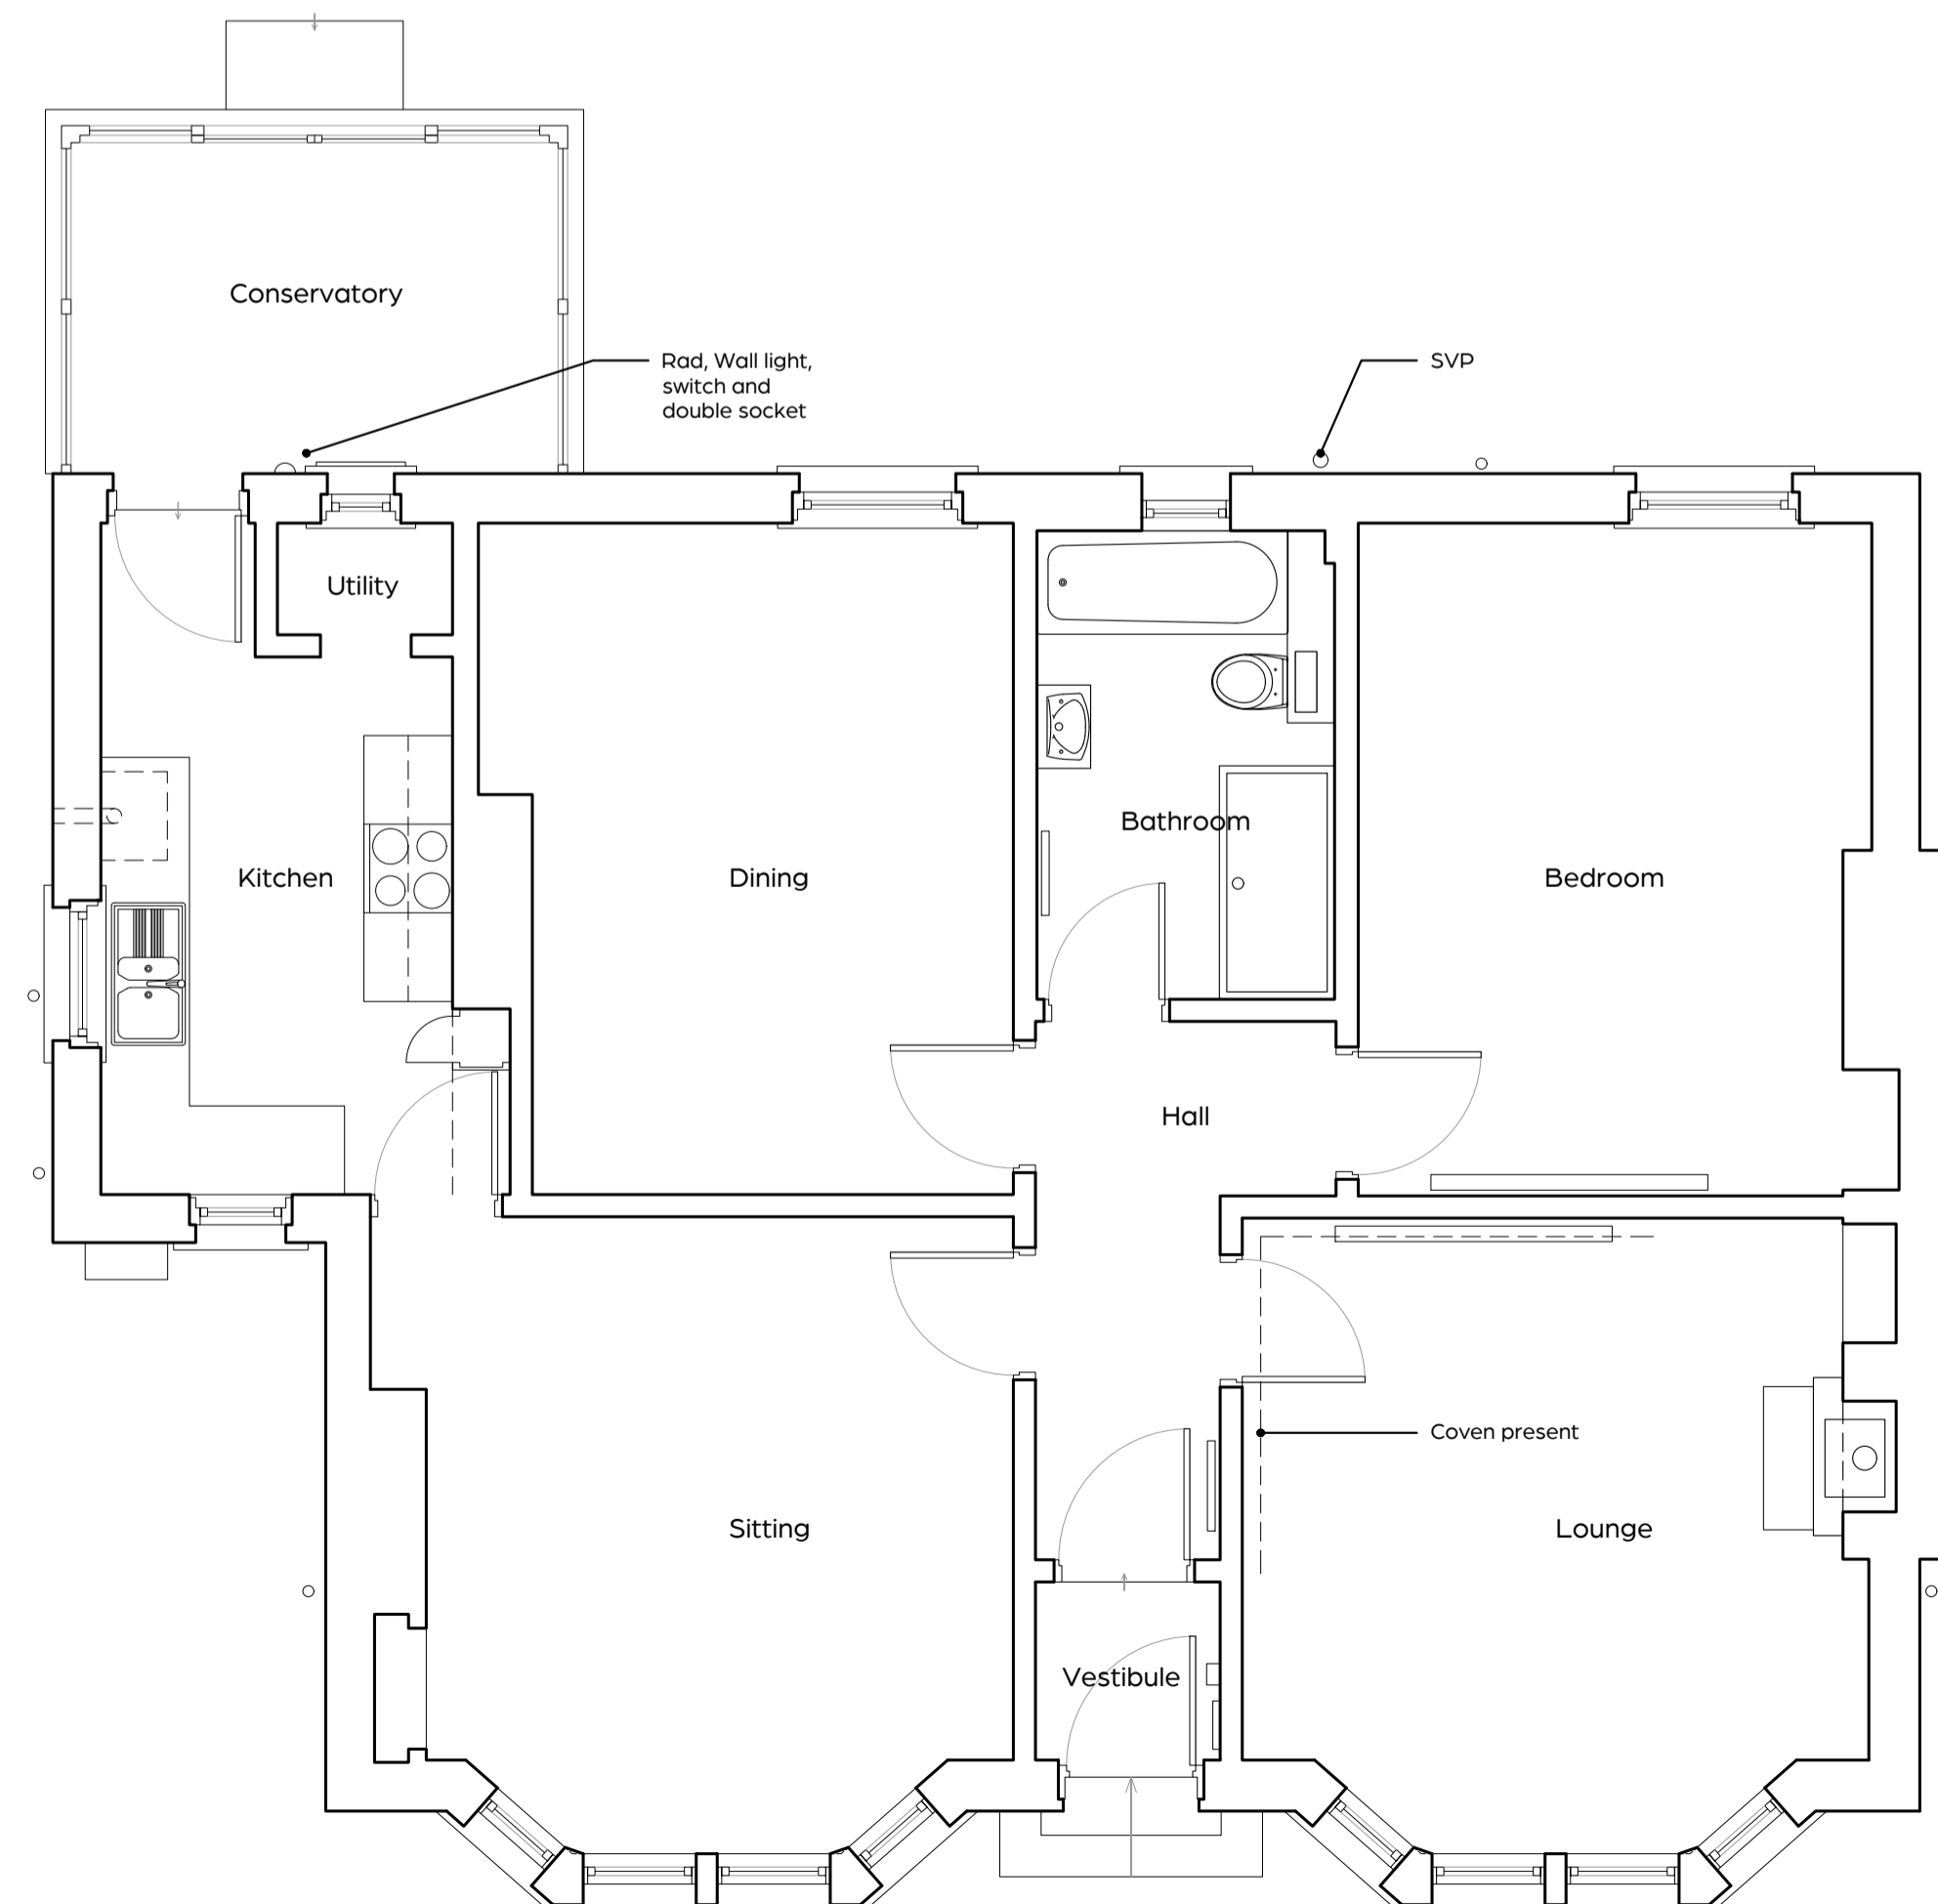

Floor Plan



East Elevation

 

APPROVAL



3 School View
Palmont
Falkirk
FK2 0JW

28 Lumloch Drive
Bishopbriggs
G64 1GS

Tel: 01324 282349
Mob: 07714 328528

E-mail: enquiry@arch-hive.co.uk
Web: www.arch-hive.co.uk

CLIENT
Mrs Walker

PROJECT TITLE
Extension and alterations to
33 Easter Cornton Road
Stirling FK9 5ES

DRAWING TITLE
Drawings as Existing

SCALE
1:50@A1

DATE
Mar 24

DRAWN BY
PBM

CHECKED BY

JOB NO	DRAWING NO	REVISION
2408	EX(2-)	01