



Ground floor plan

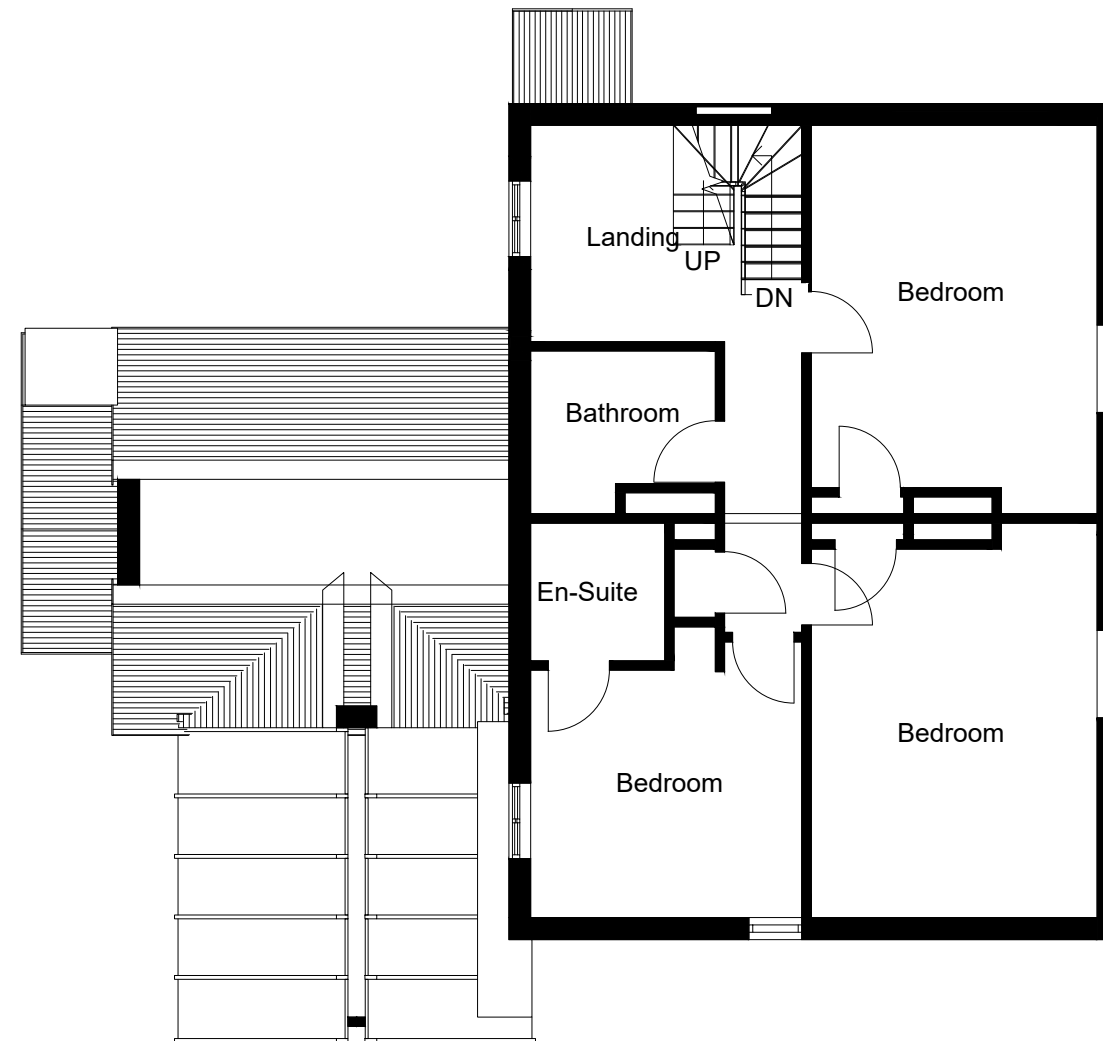

First floor plan

Existing floor plans

 

For MR & MRS WOODRUFF	Title EXISTING FLOOR PLANS	Office Tel: 01243 933732
Project PROPOSED EXTENSIONS 49 WELLSWORTH LANE, ROWLANDS CASTLE, HANTS, PO9 6BX	Date NOV 2022	Drawn JB
	Scale 1:100 @ A3	Checked -
	Job Number PL 425.22	Drawing Number -01
		Revision
		Email: admin@jb-architecturedesign.com
		Web: www.jb-architecturedesign.com

