

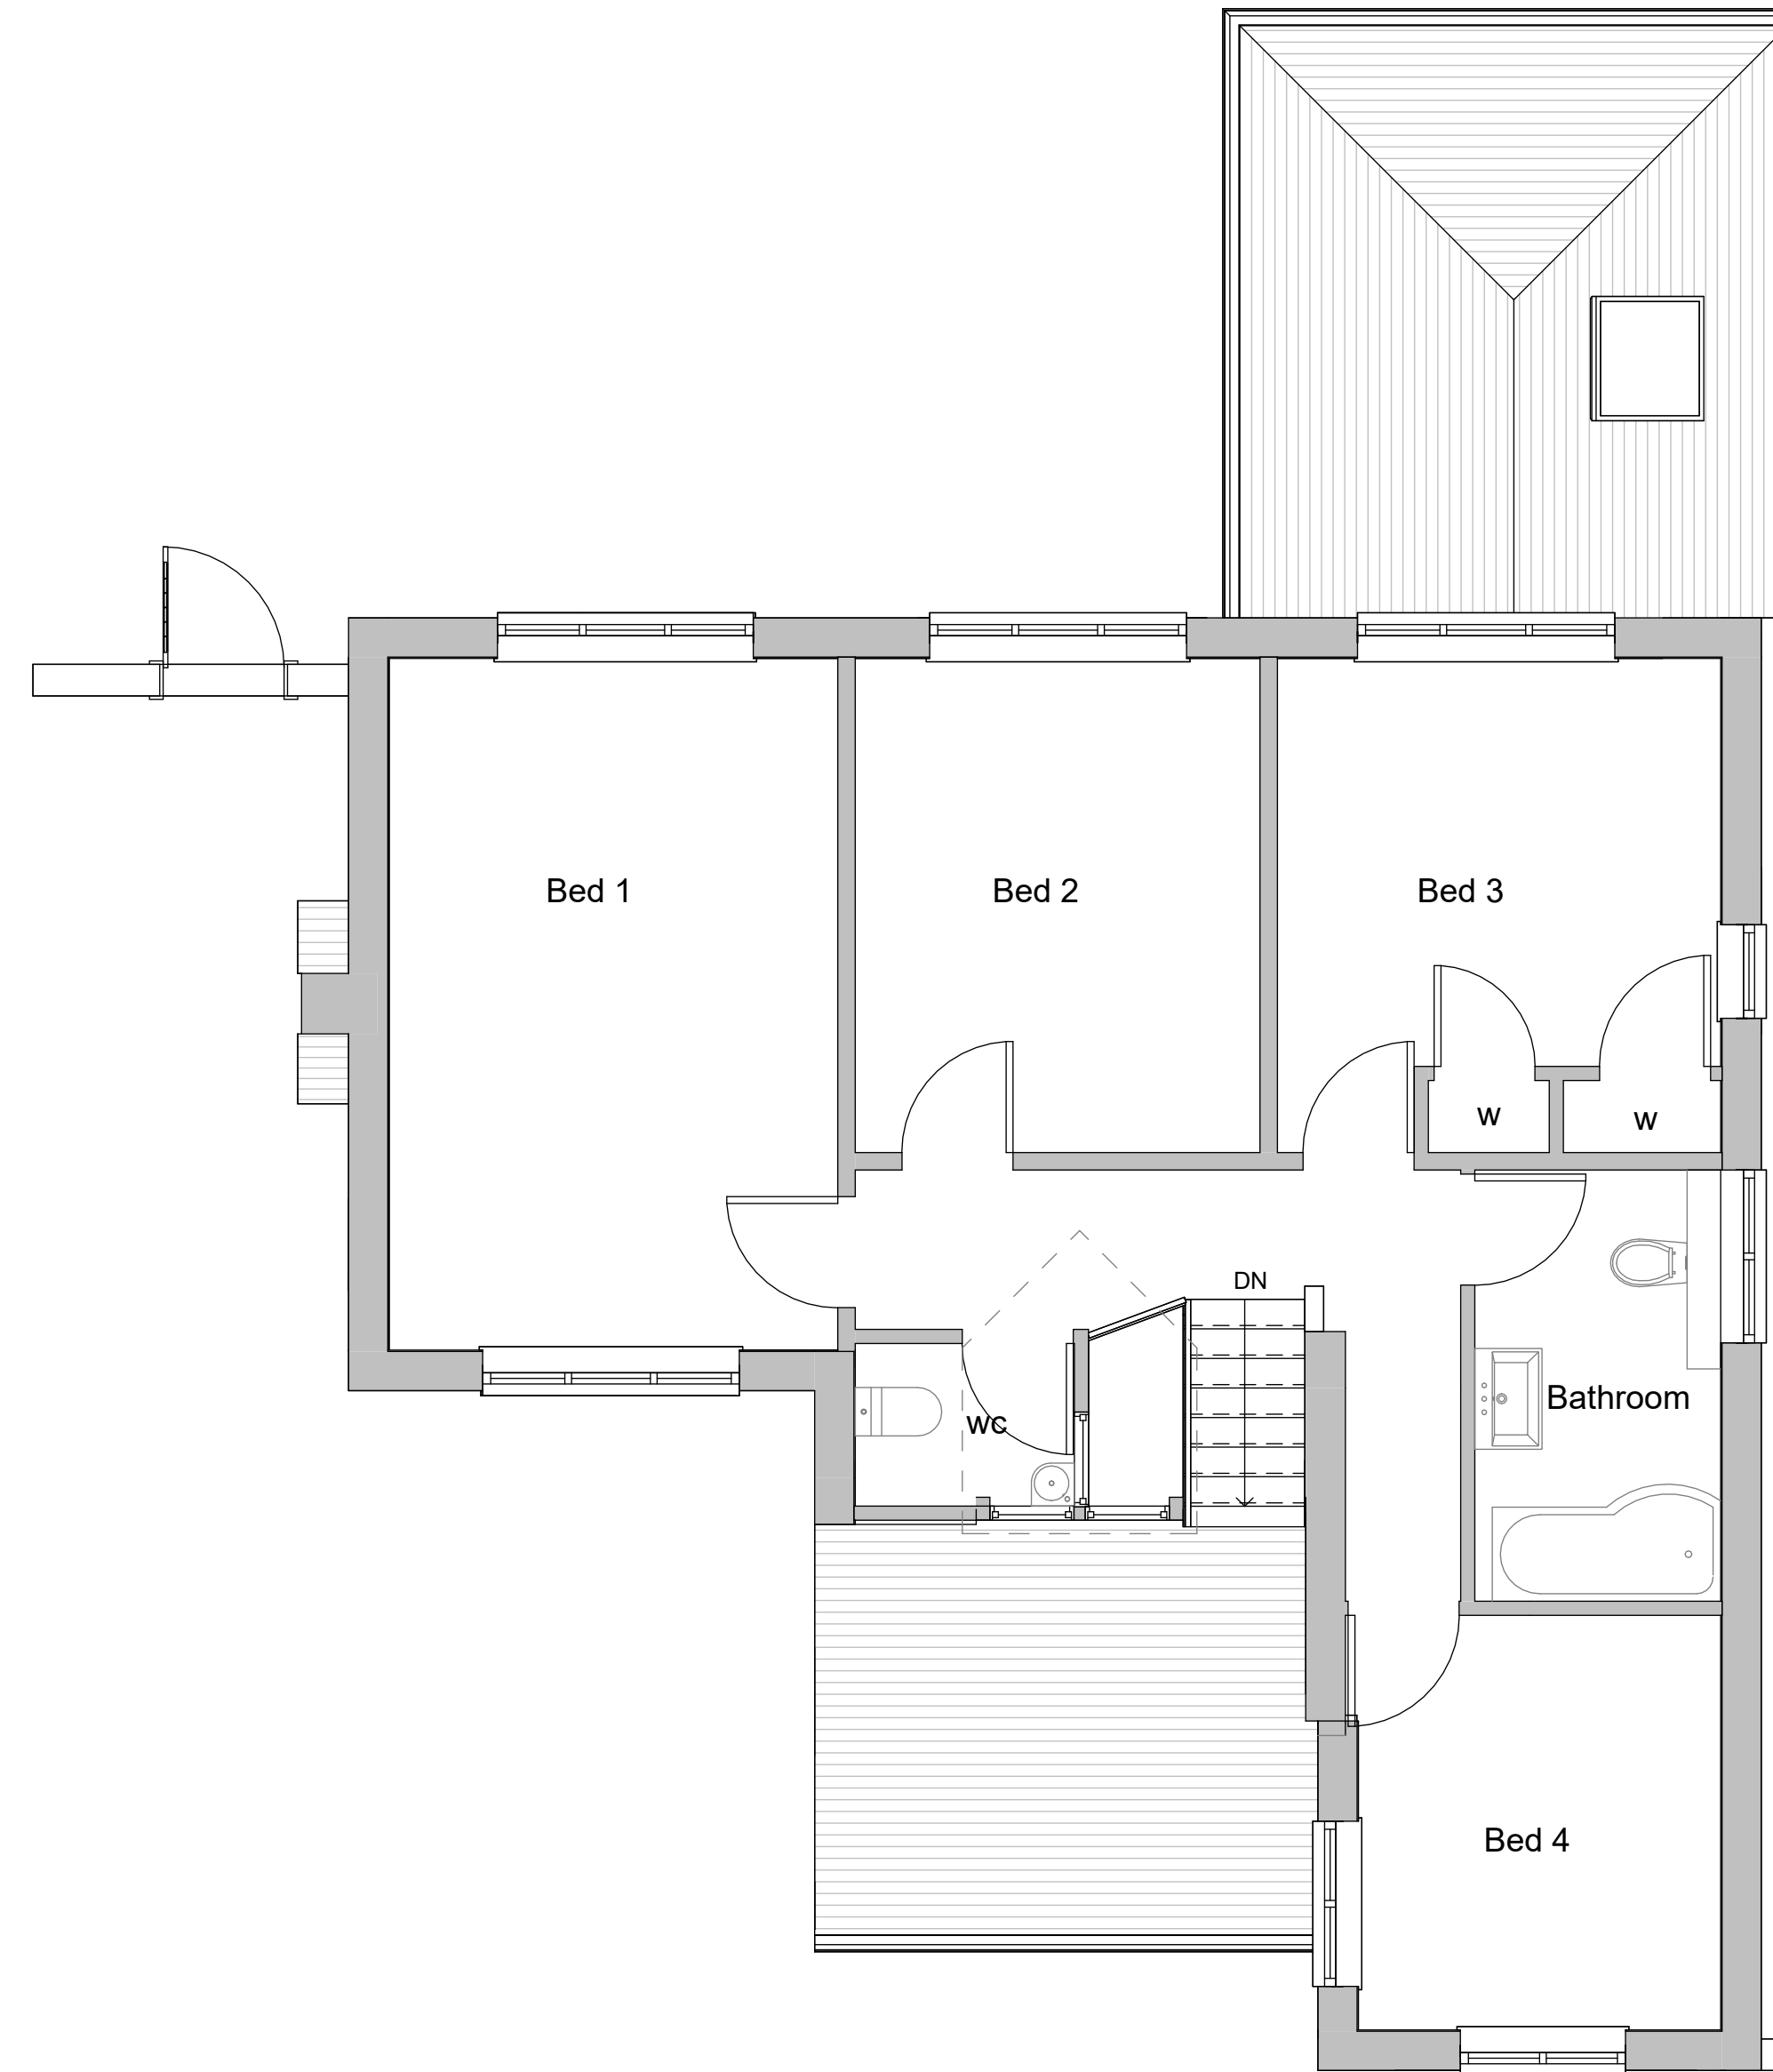
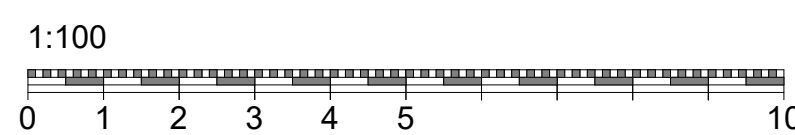


① Existing Ground Floor  
1:50

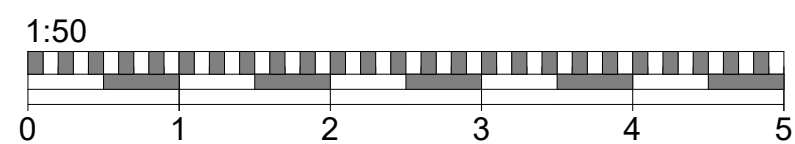

② Existing First Floor  
1:50

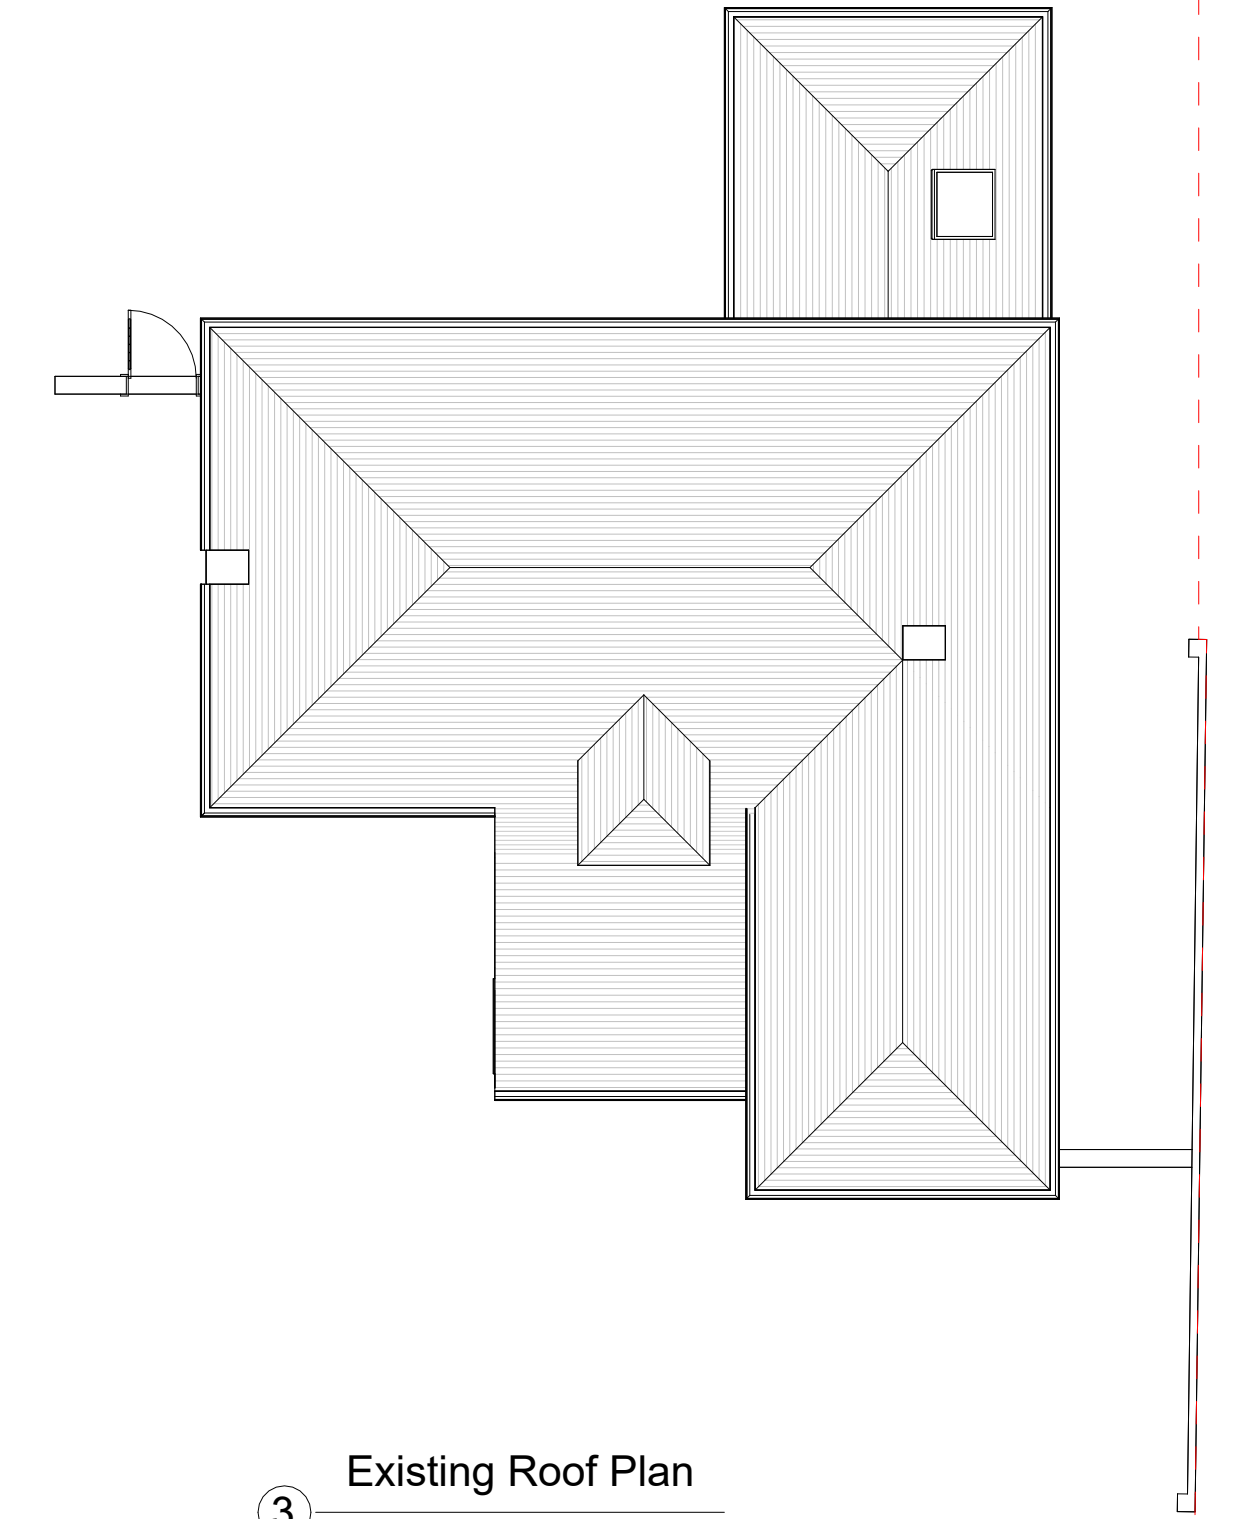

③ Existing Roof Plan  
1:100

Do not scale from this drawing  
except for planning purposes.  
Contractor to verify all dimensions  
before setting out,  
commencing work or placing order



Project

4 Maultway Crescent  
Camberley  
GU15 1PW

Client Susan Bellgrave

Drawing Title  
Existing Floor Plans and Roof

Project Ref	Layout Id	Rev.
3148	GA.01	

Date: 02/04/2024 Scale: As indicated  
@A1:

M3 Architectural Design Ltd  
Basepoint Centres Limited  
377-399 London Road  
Camberley GU15 3HL

t: 01276 300024  
e: info@m3architecturaldesign.co.uk  
w: www.m3architecturaldesign.co.uk  
© 2024 M3 Architectural Design Ltd



① Existing Front Elevation  
1:50



② Existing Side Elevation\_1  
1:50



③ Existing Rear Elevation  
1:50



④ Existing Side Elevation\_2  
1:50

Do not scale from this drawing  
except for planning purpose.  
Contractor to verify all dimensions  
before setting out,  
commencing work or placing order




⑤ 3D View 1



⑥ 3D View 2



⑦ 3D View 3

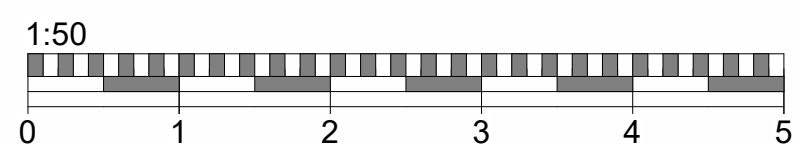

Project

4 Maultway Crescent  
Camberley  
GU15 1PW

Client Susan Bellgrave

Drawing Title Existing Elevations

Project Ref	Layout Id	Rev.
3148	GA.02	

Date: 02/04/2024 Scale @A1: 1:50

M3 Architectural Design Ltd  
Basepoint Centres Limited  
377-399 London Road  
Camberley GU15 3HL

t: 01276 300024  
e: info@m3architecturaldesign.co.uk  
w: www.m3architecturaldesign.co.uk

© 2024 M3 Architectural Design Ltd