

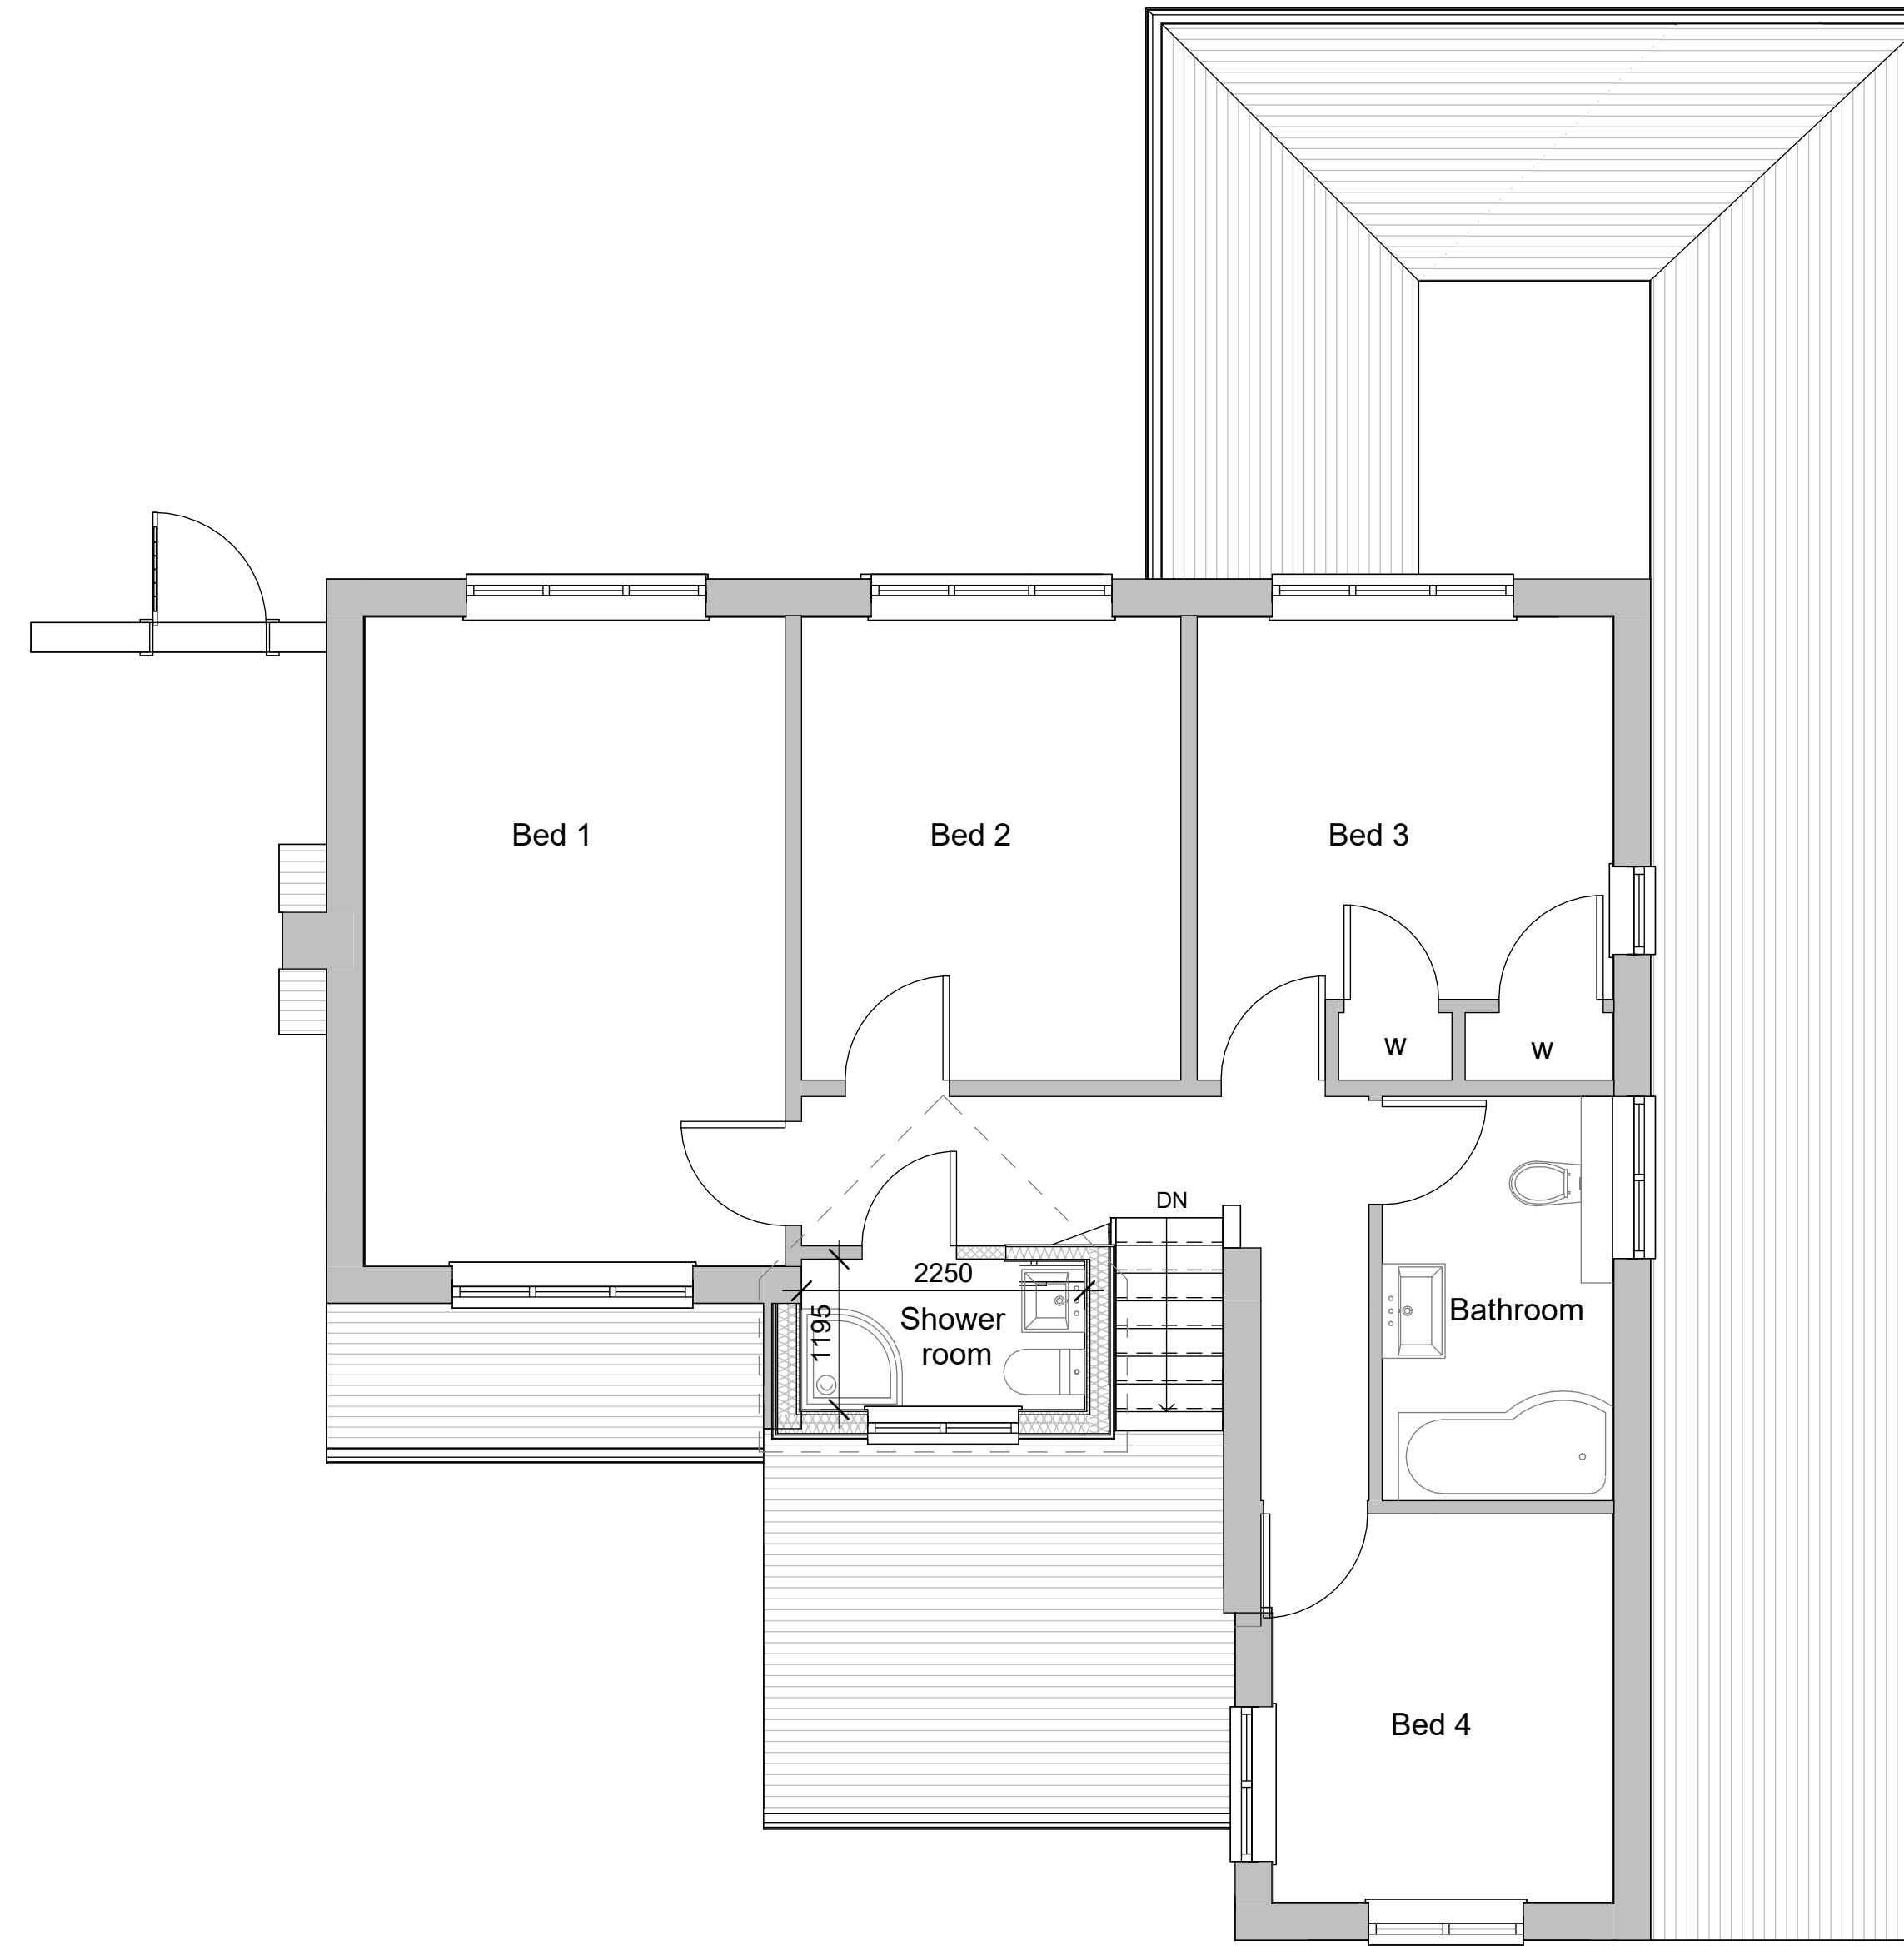
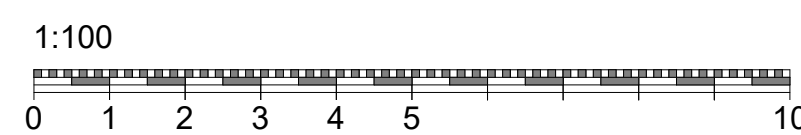


1 Proposed Ground Floor  
1:50

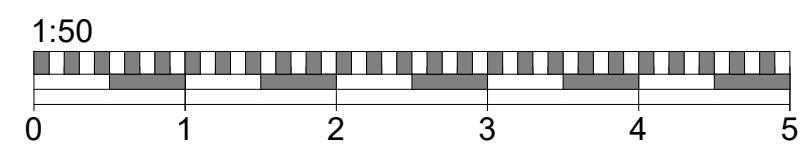

2 Proposed First Floor  
1:50

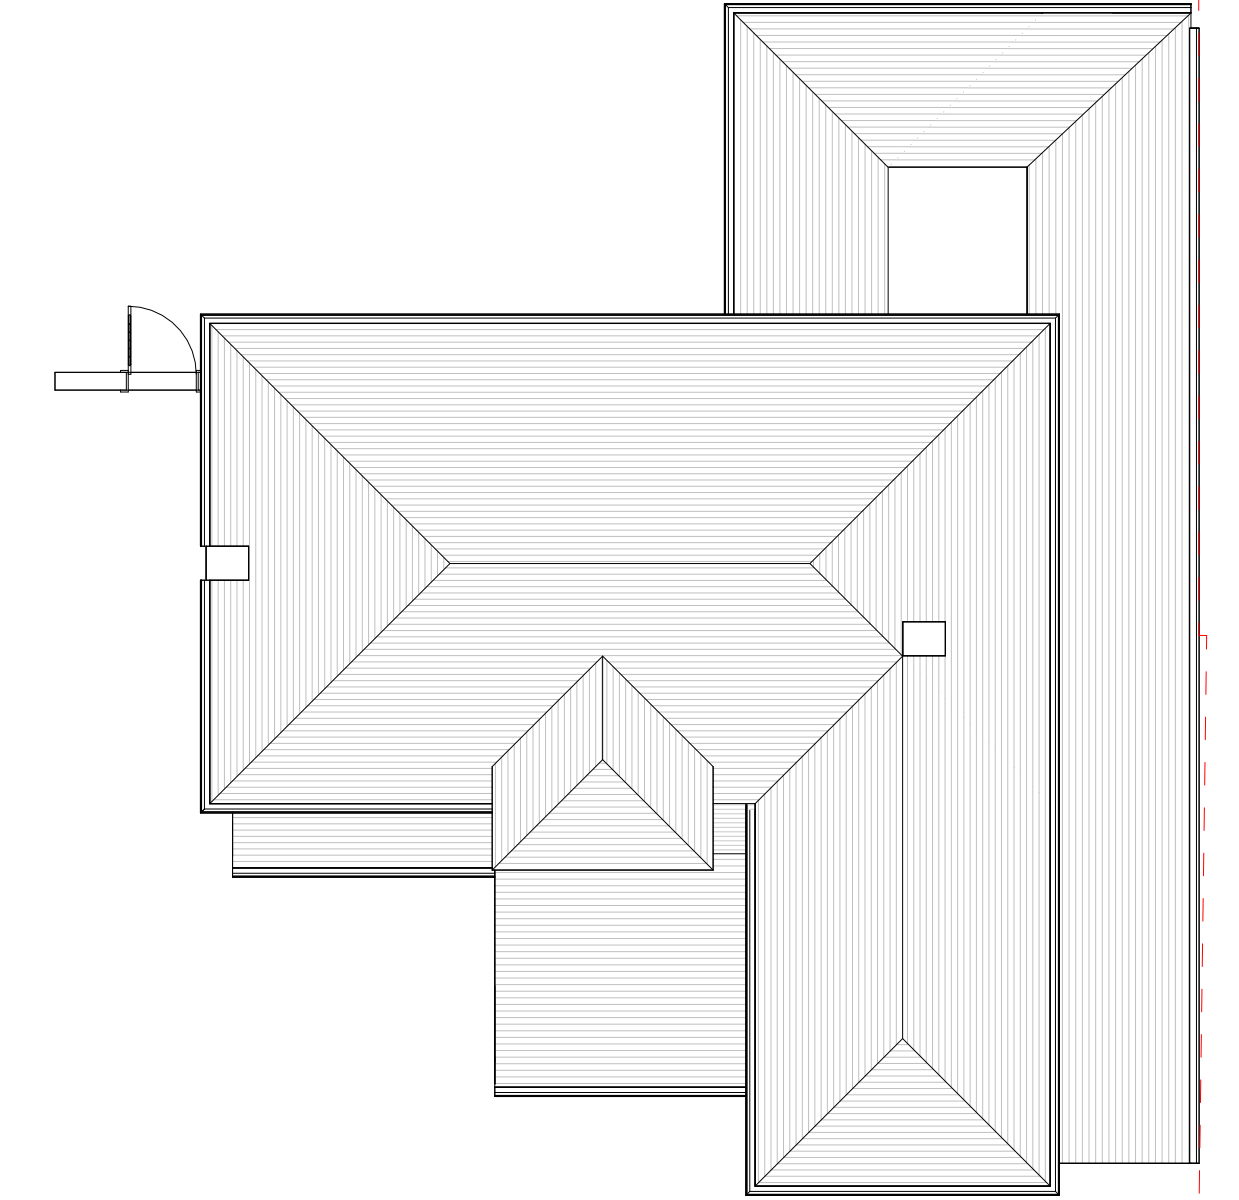

3 Proposed Roof Plan  
1:100

Do not scale from this drawing  
except for planning purpose.  
Contractor to verify all dimensions  
before setting out,  
commencing work or placing order



Project

4 Maultway Crescent  
Camberley  
GU15 1PW

Client Susan Bellgrave

Drawing Title  
Proposed Floor Plans and Roof

Project Ref	Layout Id	Rev.
3148	GA.03	01


Date: 24/04/2024 Scale: As indicated  
@A1:

M3 Architectural Design Ltd  
Basepoint Centres Limited  
377-399 London Road  
Camberley GU15 3HL

t: 01276 300024  
e: info@m3architecturaldesign.co.uk  
w: www.m3architecturaldesign.co.uk  
© 2024 M3 Architectural Design Ltd



① Proposed Front Elevation  
1:50

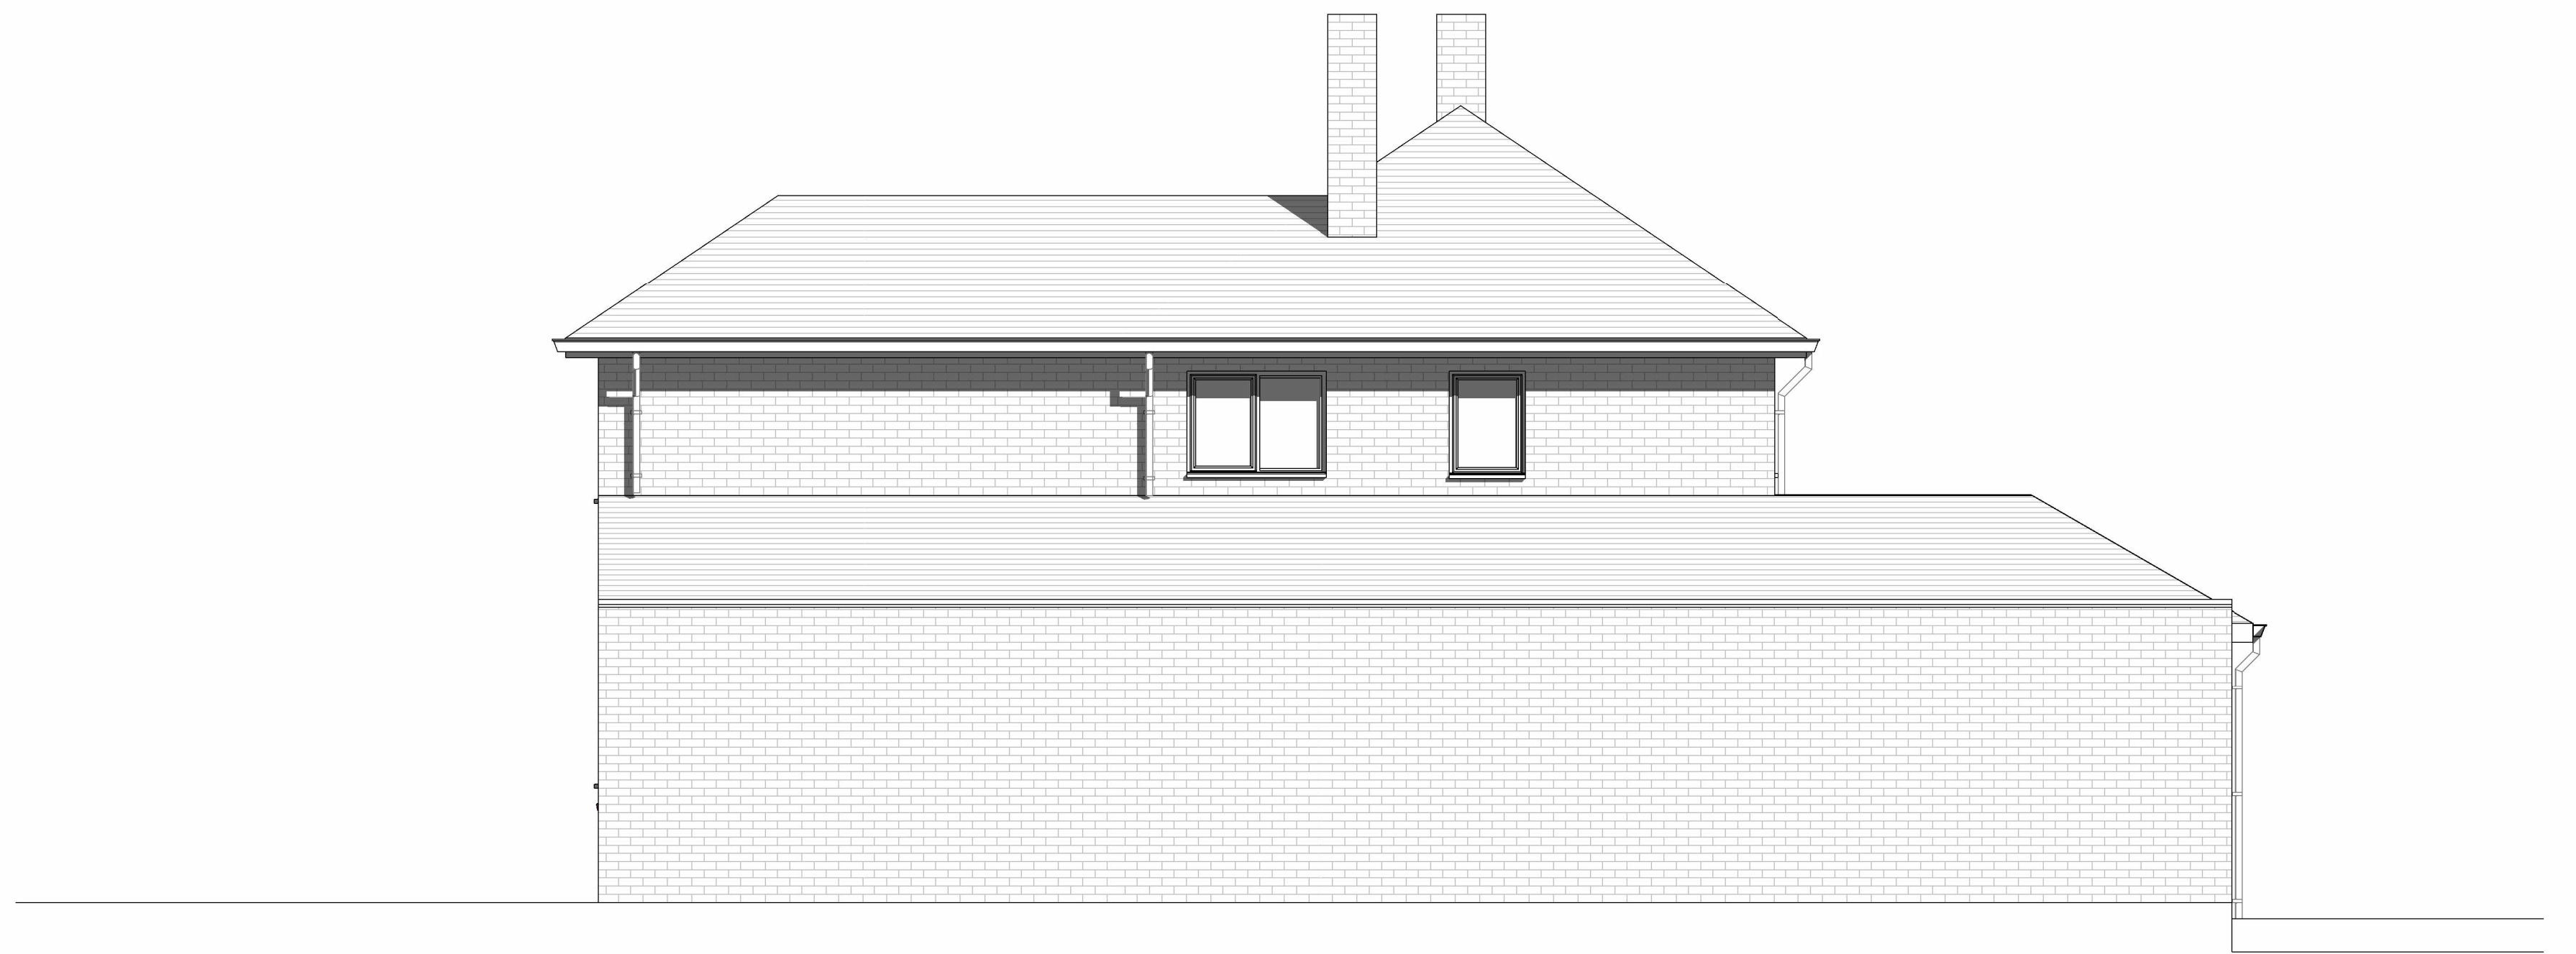

② Proposed Side Elevation\_1  
1:50



③ Proposed Rear Elevation  
1:50



④ Proposed Side Elevation\_2  
1:50




⑤ 3D View 1



⑥ 3D View 2



⑦ 3D View 3

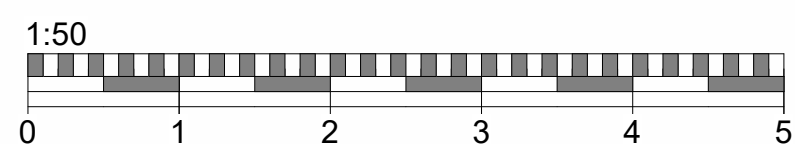

Do not scale from this drawing  
except for planning purpose.  
Contractor to verify all dimensions  
before setting out,  
commencing work or placing order



Project

4 Maultway Crescent  
Camberley  
GU15 1PW

Client Susan Bellgrave

Drawing Title  
Proposed Elevations

Project Ref	Layout Id	Rev.
3148	GA.04	01

Date: 24/04/2024 Scale @A1: 1:50

M3 Architectural Design Ltd  
Basepoint Centres Limited  
377-399 London Road  
Camberley GU15 3HL

t: 01276 300024  
e: info@m3architecturaldesign.co.uk  
w: www.m3architecturaldesign.co.uk

© 2024 M3 Architectural Design Ltd