



AS EXISTING SITE PLAN

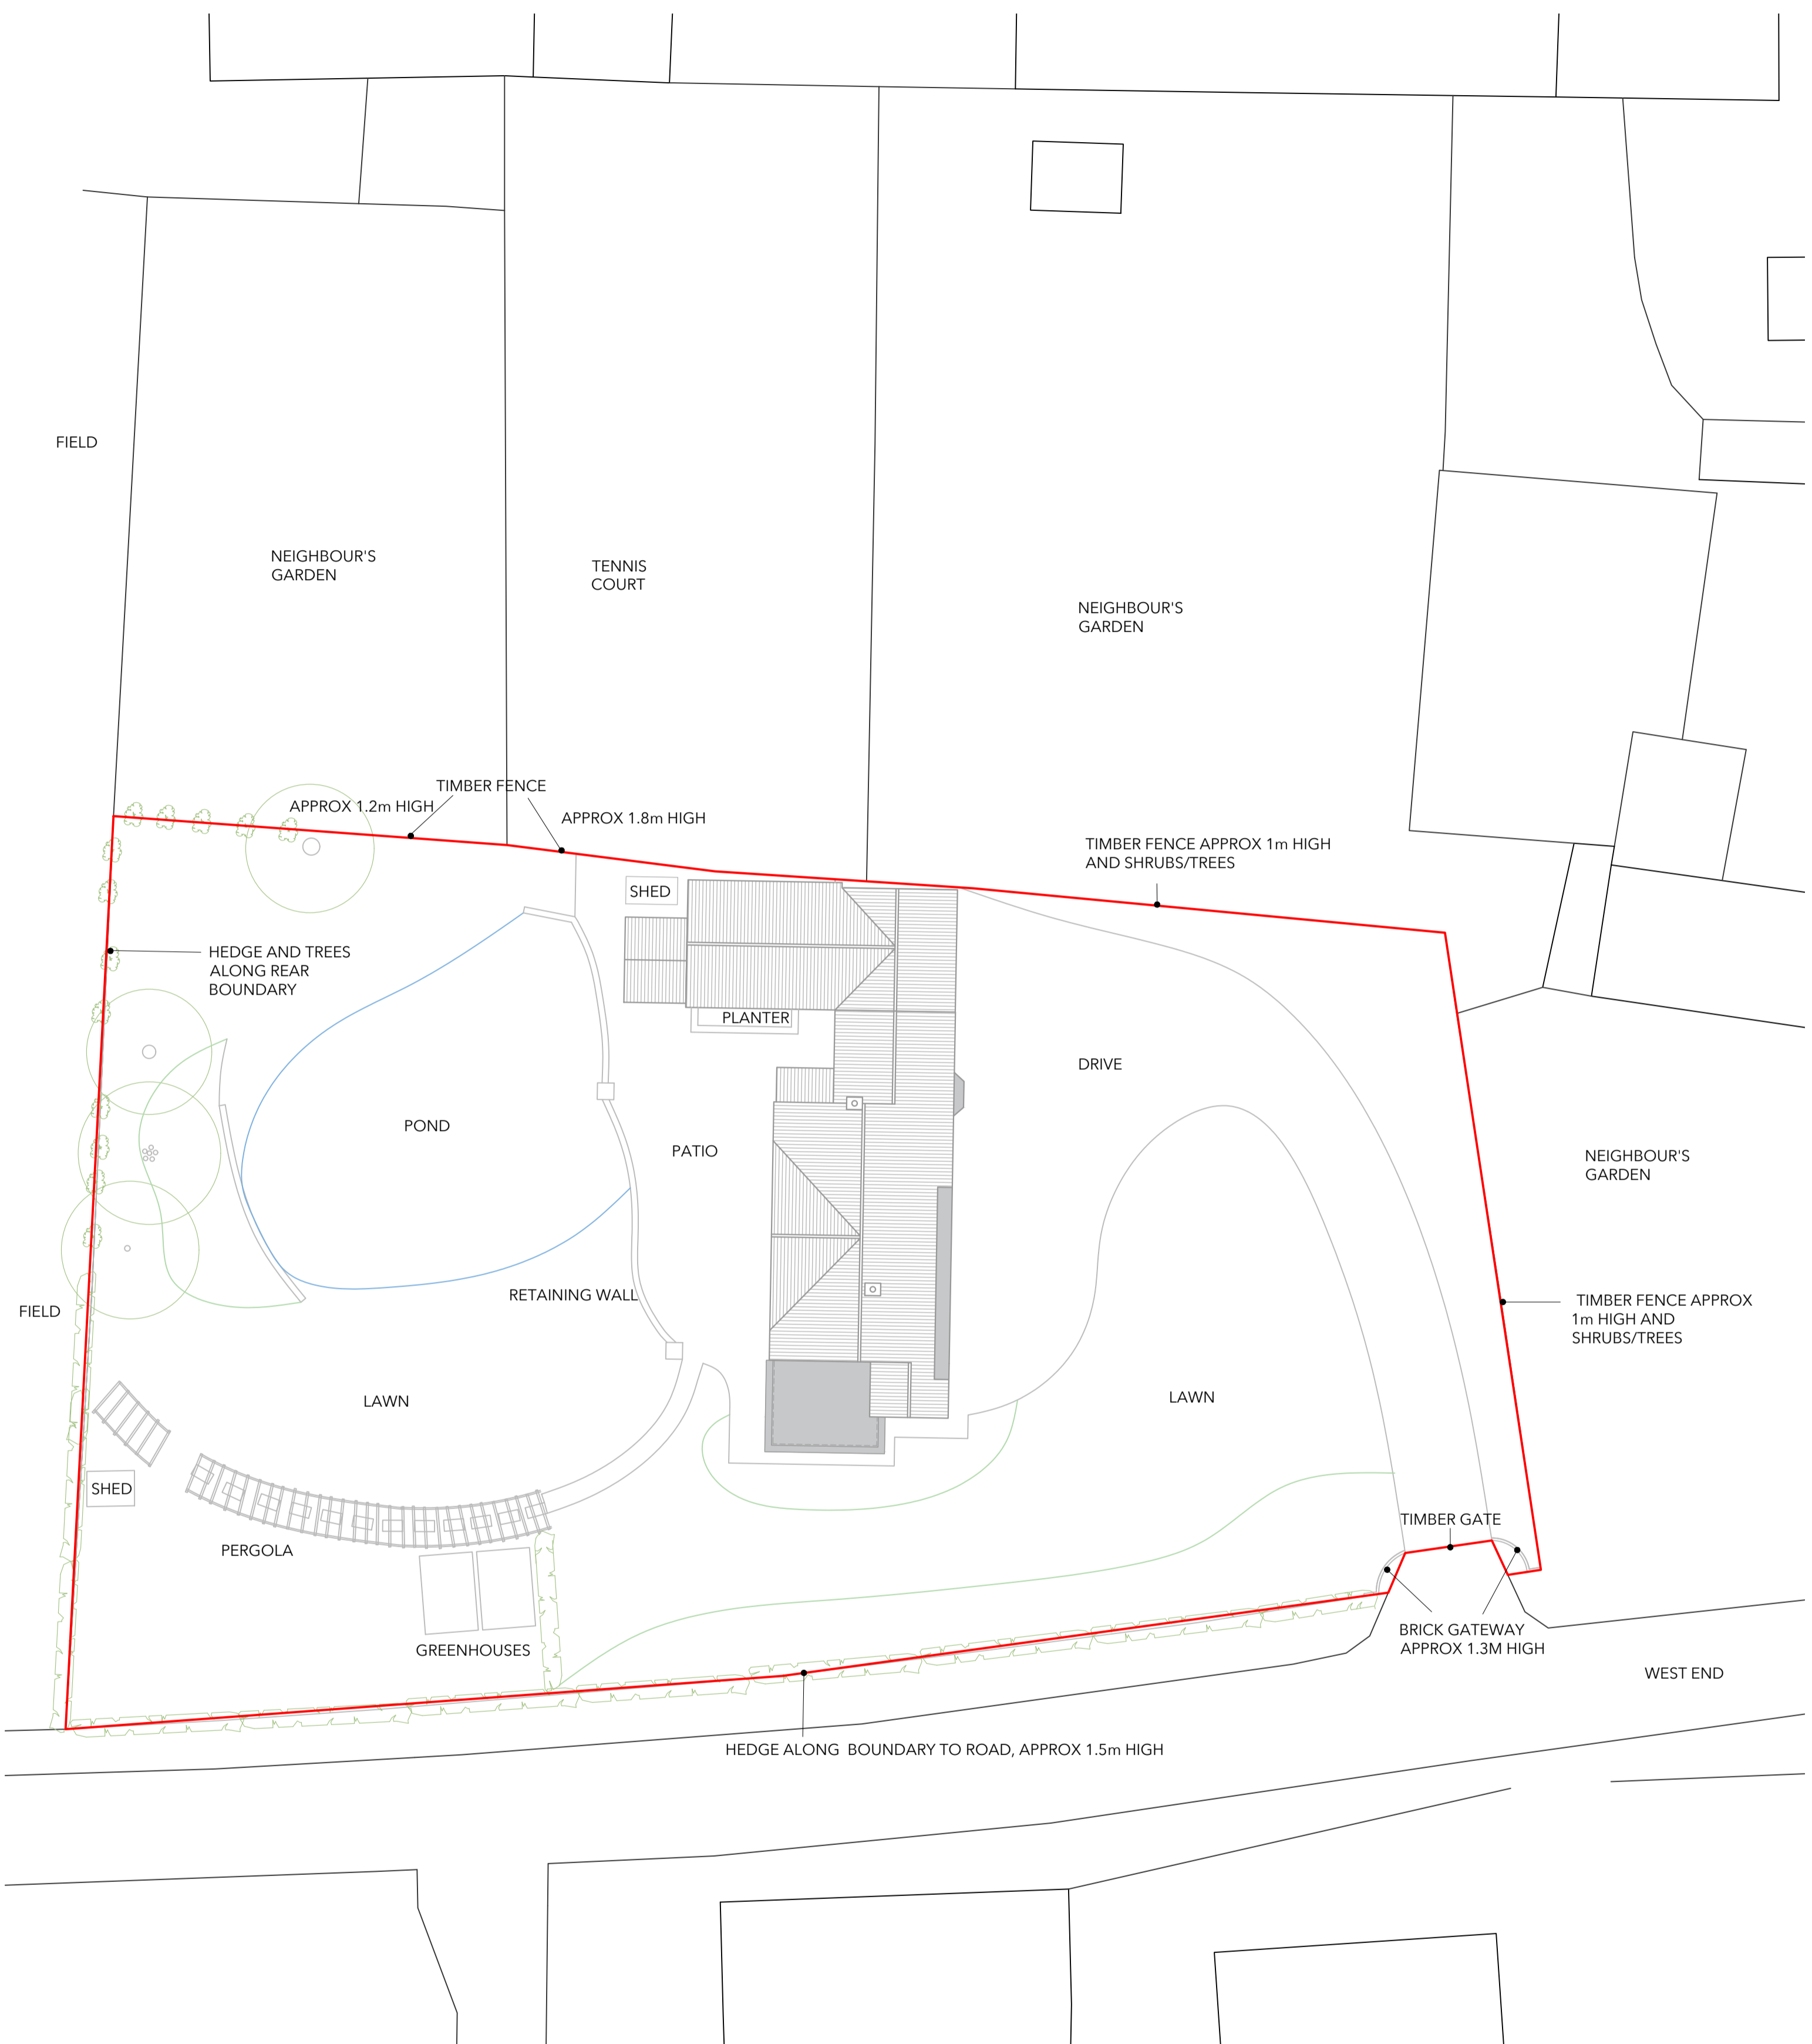

AS PROPOSED SITE PLAN

Proposed Extension & Alterations
Springfield House, 2 West End, Lund
for Mr S Burgess & Ms J Ward

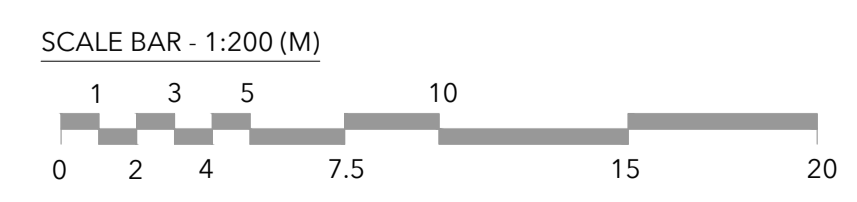

THIS DRAWING MAY ONLY BE SCALED FOR PLANNING PURPOSES, NOT FOR CONSTRUCTION
ALL DIMENSIONS, SETTING OUT, LEVELS ETC. TO BE CHECKED ON SITE
THIS DRAWING MUST BE READ IN CONJUNCTION WITH OTHER RELEVANT SPECIFICATIONS AND DRAWINGS
THIS DRAWING MUST NOT BE USED FOR LAND TRANSFER PURPOSES

Revisions

Client	MR S BURGESS & MS J WARD
Project	PROPOSED EXTENSION & ALTERATIONS SPRINGFIELD HOUSE, 2 WEST END, LUND
Title	SITE/BLOCK PLAN - EXISTING & PROPOSED
Prj No	23-144
Scale	1:200 @A1
Drg No	102
Date	MAY 2024
Revision	-
Drawn	JB



graham
binnington
architects

23a North Bar Within Beverley HU17 8DB
Tel 01482 867731
info@grahambinningtonarchitects.co.uk ©