


The Contractor is to check all dimensions on site and report any discrepancies to the Contract Administrator. This drawing is to be read in conjunction with all other standard documentation.

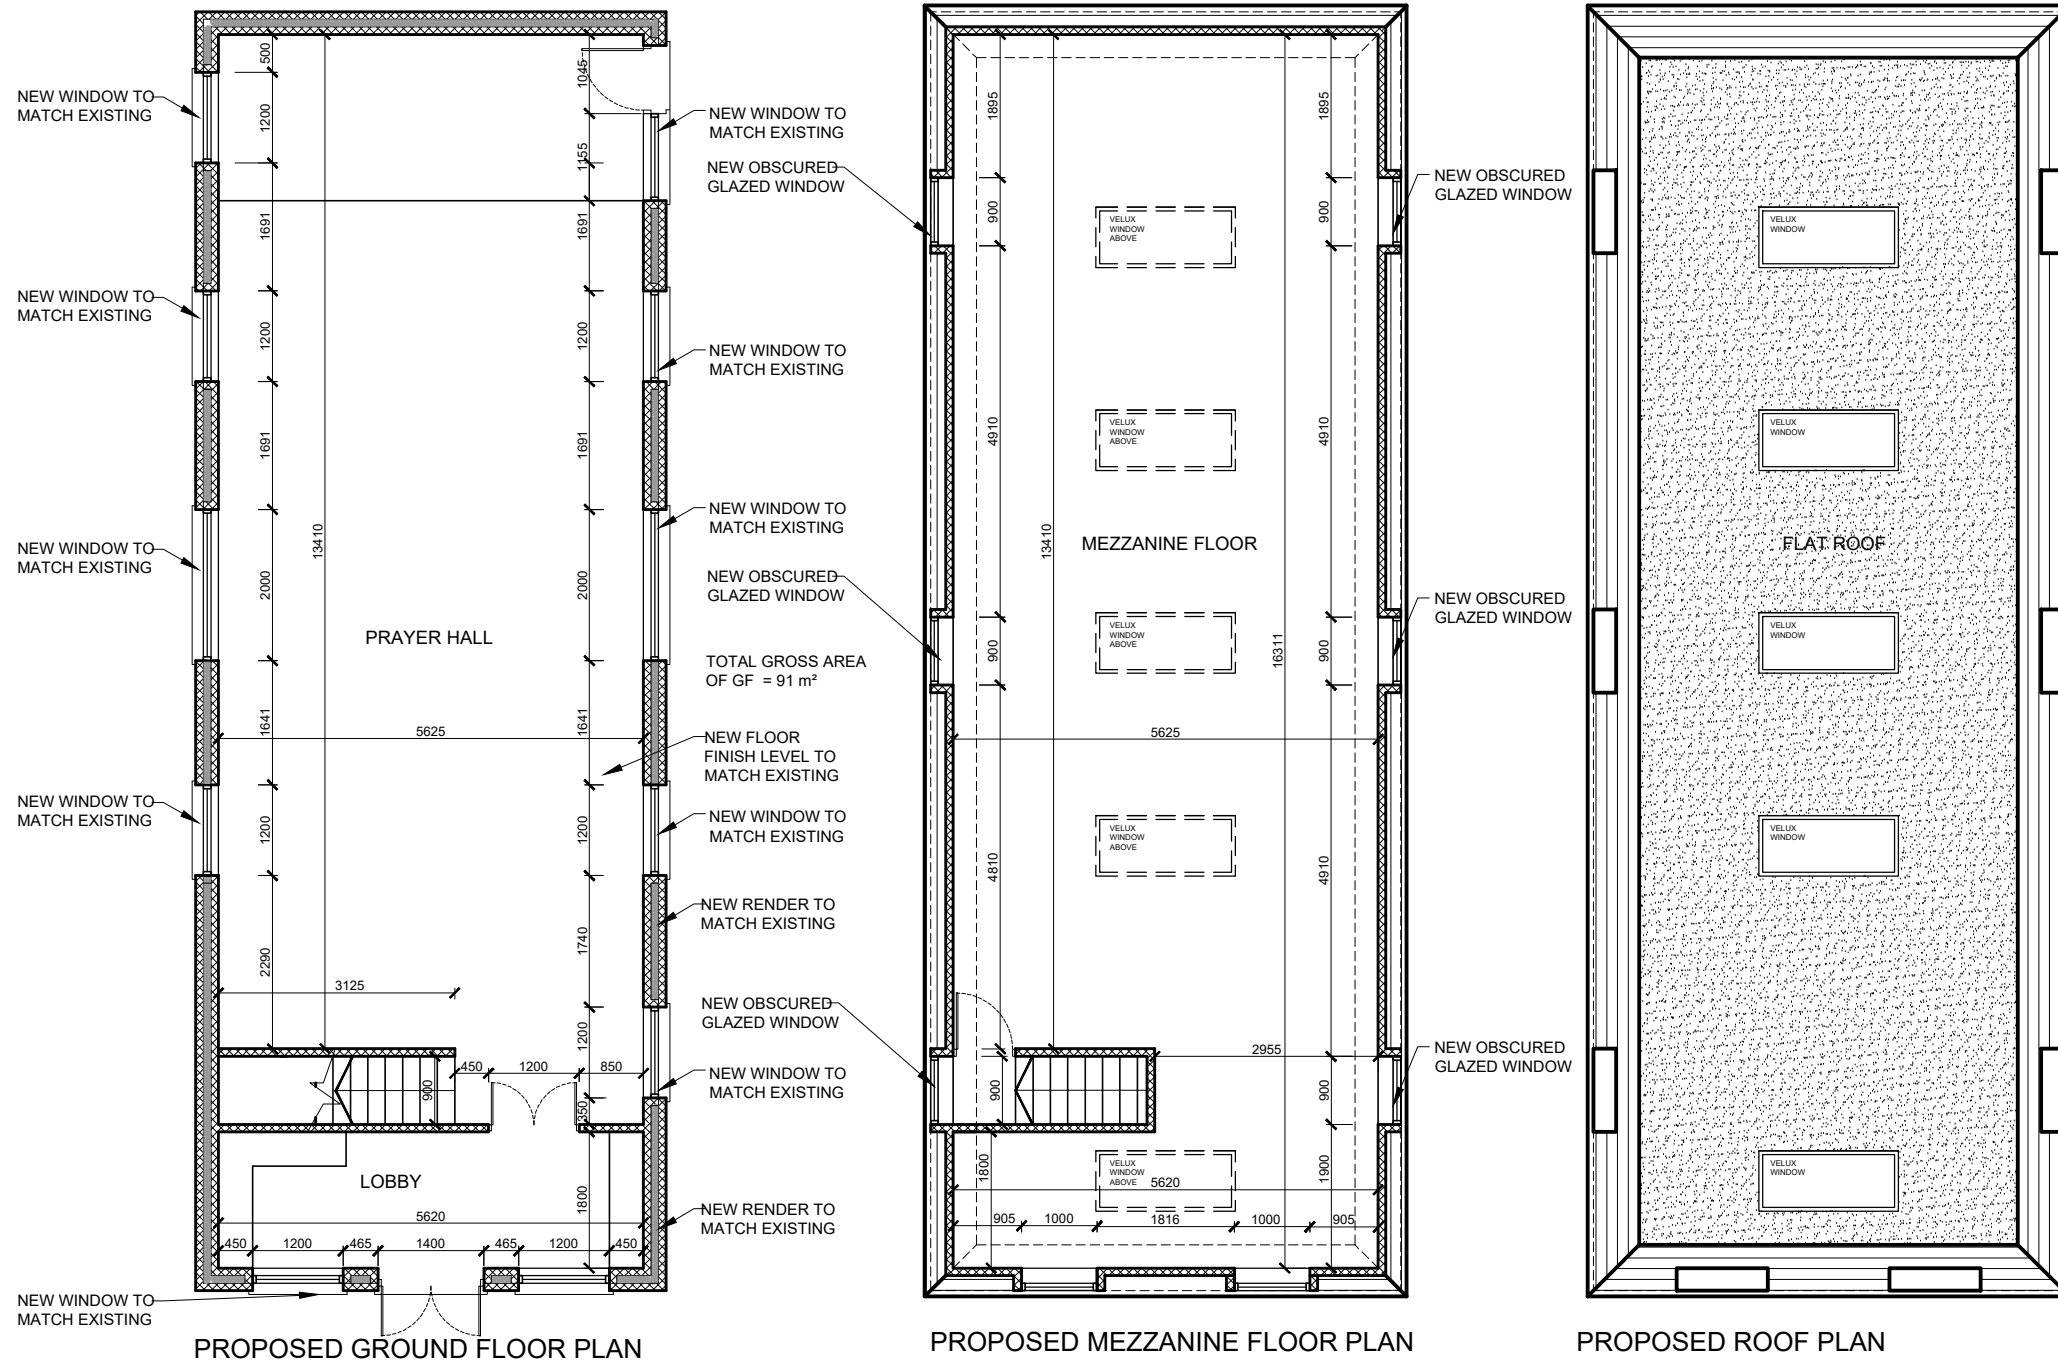

rev.	description	date	chkd.
------	-------------	------	-------



93 Cotmandene Crescent,
Orpington, Kent BR5 2RA
020 3004 9238
07931 931 035
s.nagpal@dapconsultants.co.uk
www.dapconsultants.co.uk

project : 42 Enmore Road
Croydon

drawing title :

Proposed Floor Plans

drawn: SN	chkd: SS	date: 20.03.2024
status: Planning		scale: 1:100@A3
proj no: 2490	drg no: 02	rev no: