



The Contractor is to check all dimensions on site and report any discrepancies to the Contract Administrator. This drawing is to be read in conjunction with all other standard documentation.

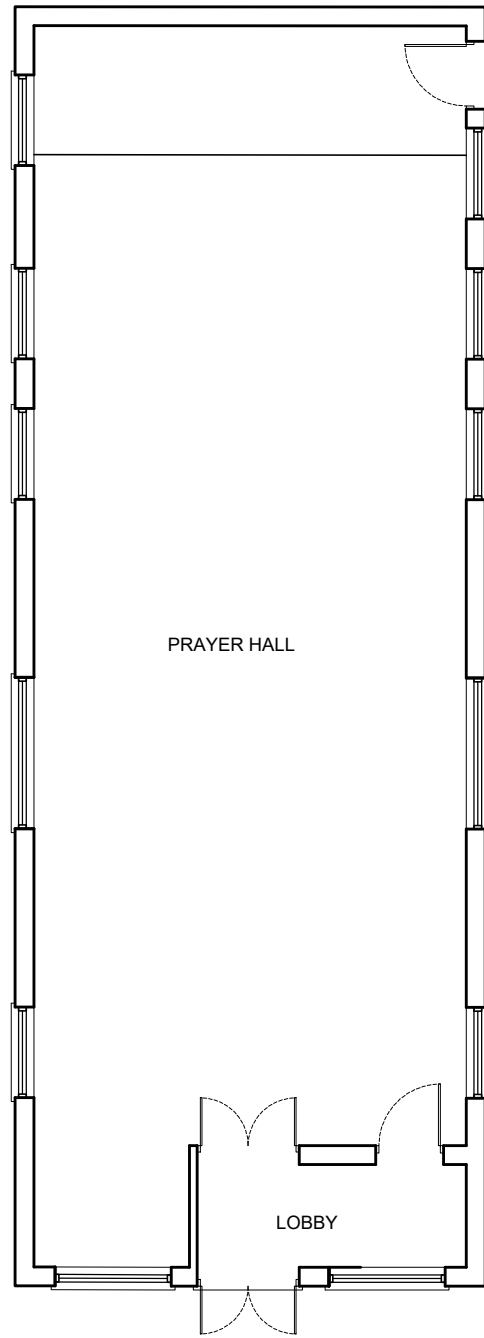


EXISTING GROUND FLOOR PLAN

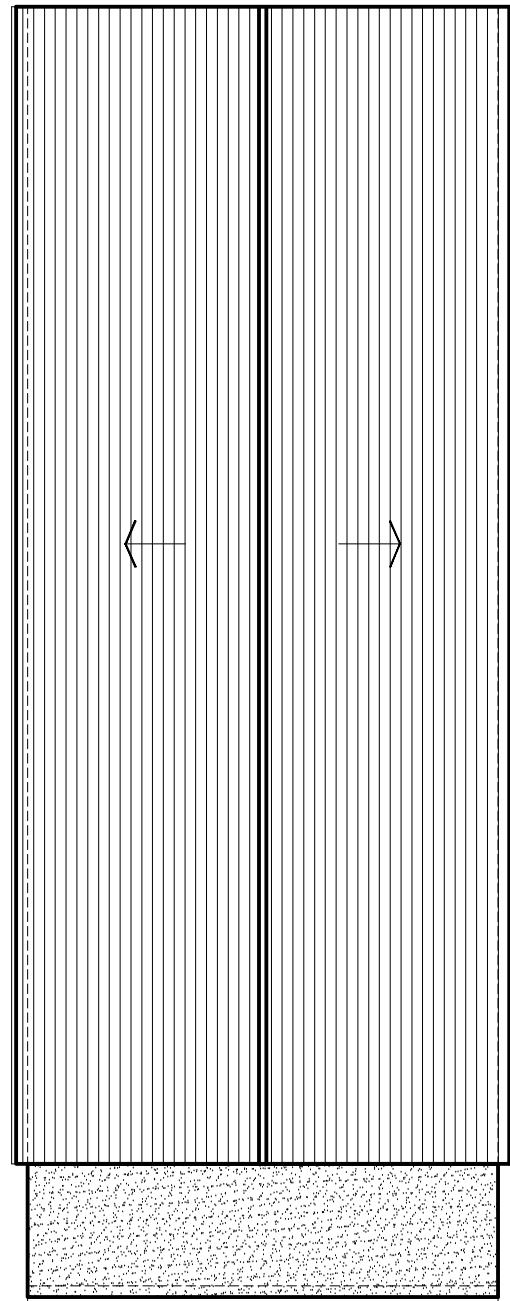


EXISTING ROOF PLAN




EXISTING FRONT ELEVATION

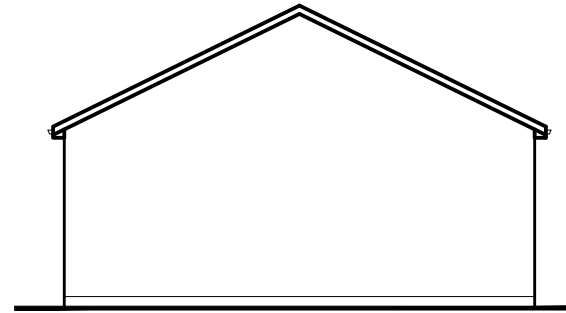

EXISTING REAR ELEVATION

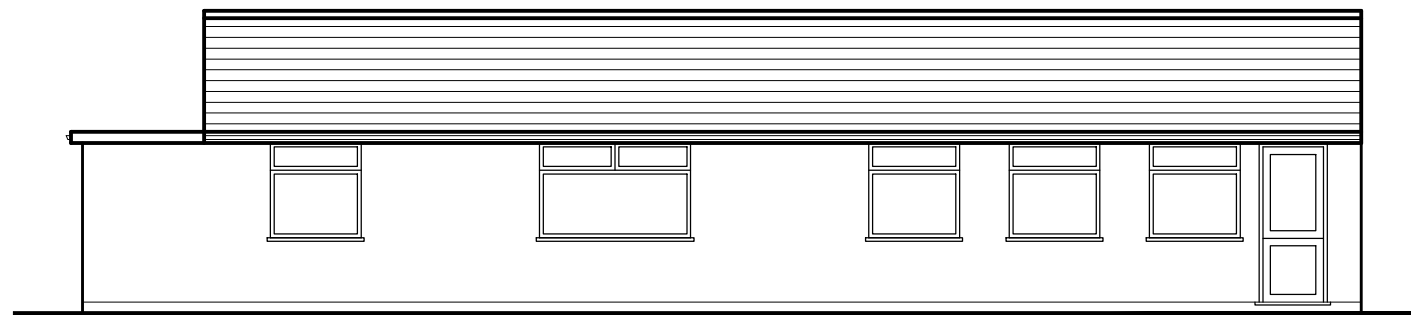


EXISTING SIDE ELEVATION

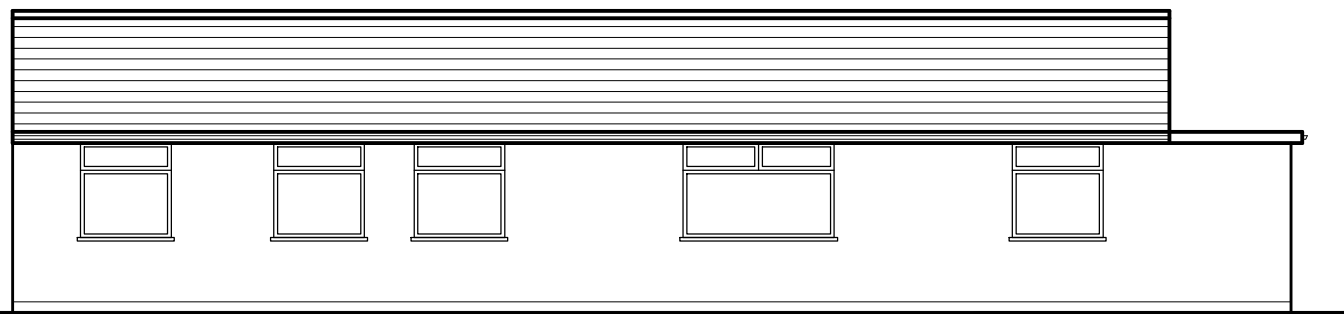

EXISTING SIDE ELEVATION



LOCATION PLAN - SCALE 1:1250

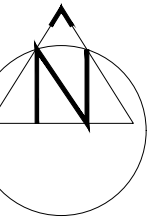

rev.	description	date	chkd.
------	-------------	------	-------



93 Cotmandene Crescent,  
Orpington, Kent BR5 2RA

020 3004 9238  
07931 931 035

s.nagpal@dapconsultants.co.uk  
www.dapconsultants.co.uk

project : **42 Enmore Road  
Croydon**

drawing title :  
**Existing Drawings**

drawn: SN	chkd: SS	date: 20.03.2024
-----------	----------	------------------

status: <b>Planning</b>	scale: 1:100@A3
-------------------------	-----------------

proj no: <b>2490</b>	drg no: <b>01</b>	rev no:
----------------------	-------------------	---------