





EXISTING GROUND FLOOR PLAN

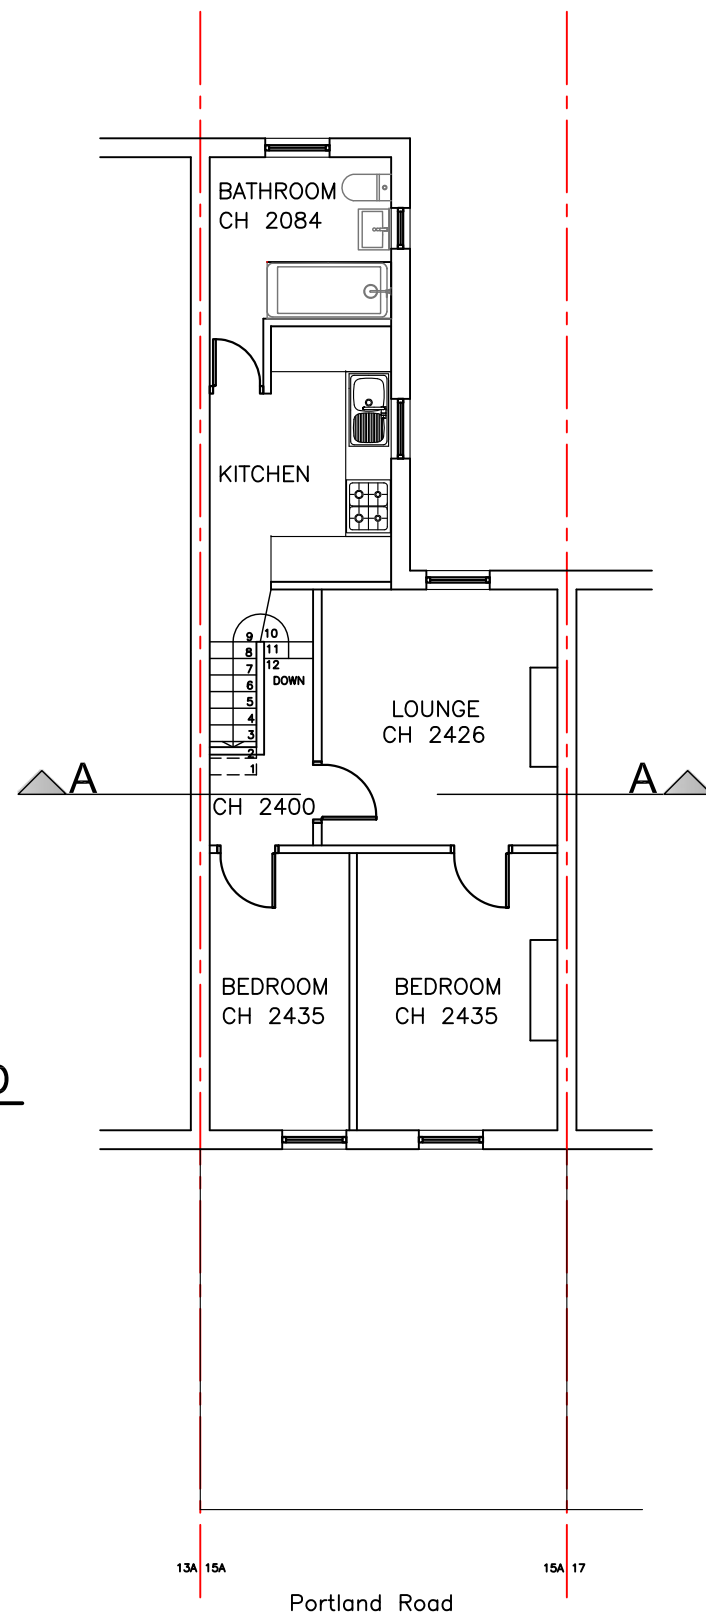


EXISTING FIRST FLOOR PLAN

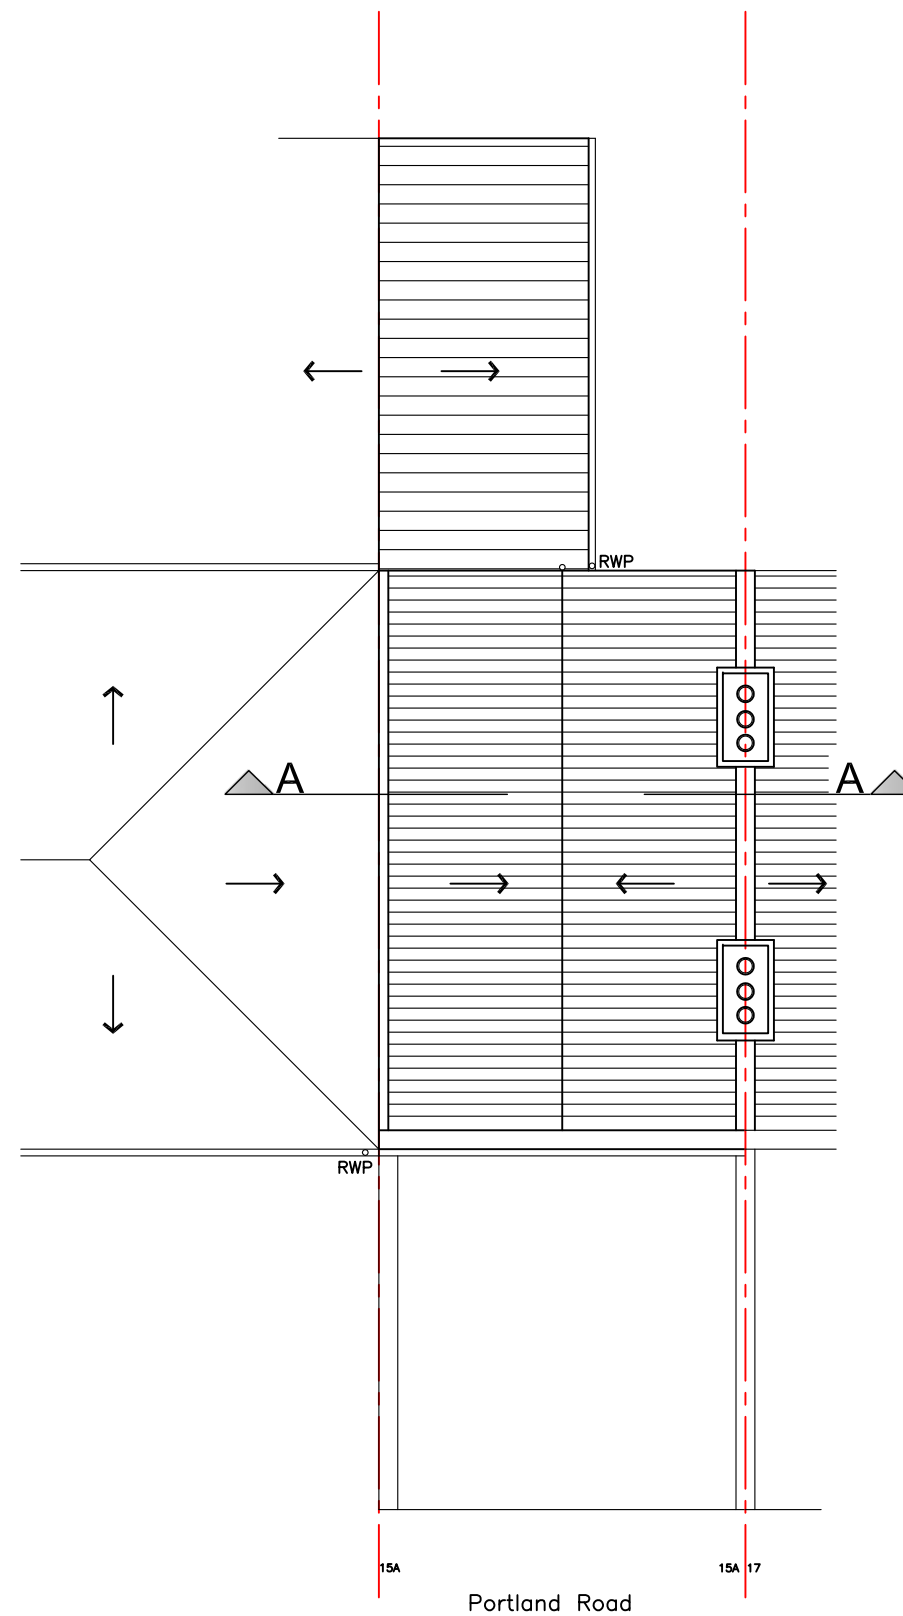

EXISTING ROOF PLAN

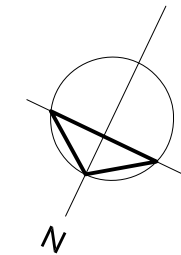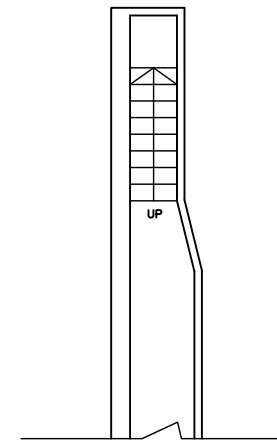

ALL DIMENSIONS RELATED TO EXISTING TO BE CHECKED ON SITE

 

Rev	Date	Description
A	29/04/2024	Issued for review



www.designnote.co.uk
info@designnote.co.uk
mobile: 07952648241

PROJECT NAME
Single storey vertical extension and roof reconfiguration
15a Portland Road, SE25 4UF

CLIENT
Alina Jukeviciute


DRAWN
MP

DRAWING NAME
EXISTING GROUND & FIRST FLOOR PLAN & ROOF PLAN

DWG No
878/01

SCALE
1:100 @ A3


REV
A

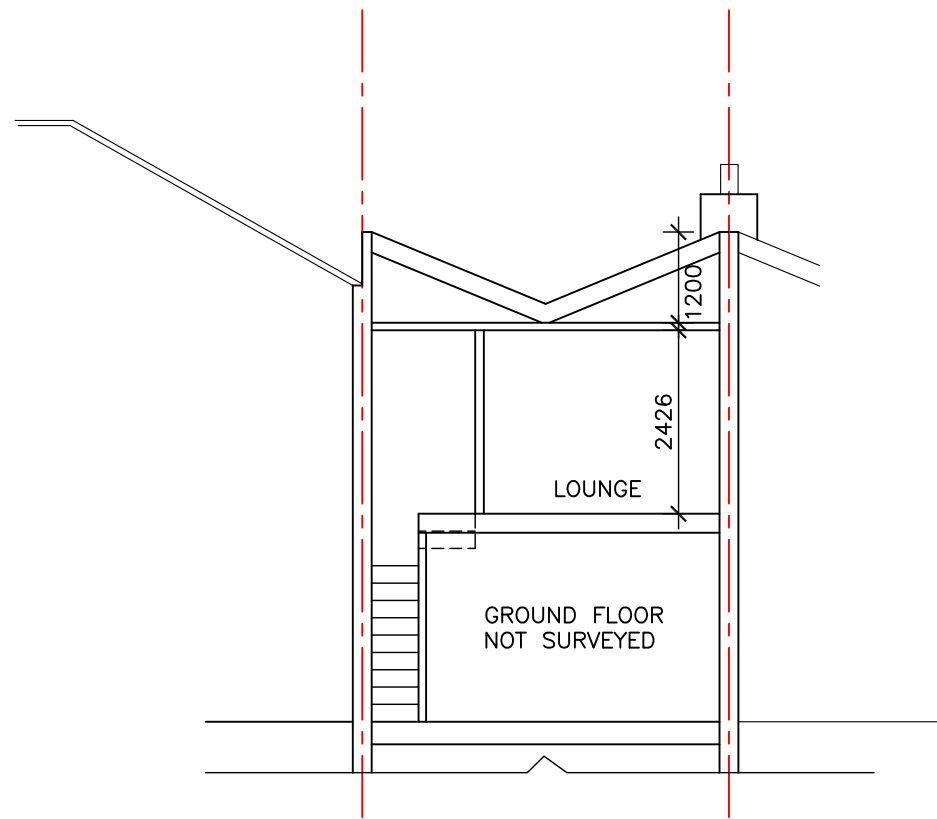

EXISTING SECTION A-A



EXISTING FRONT ELEVATION

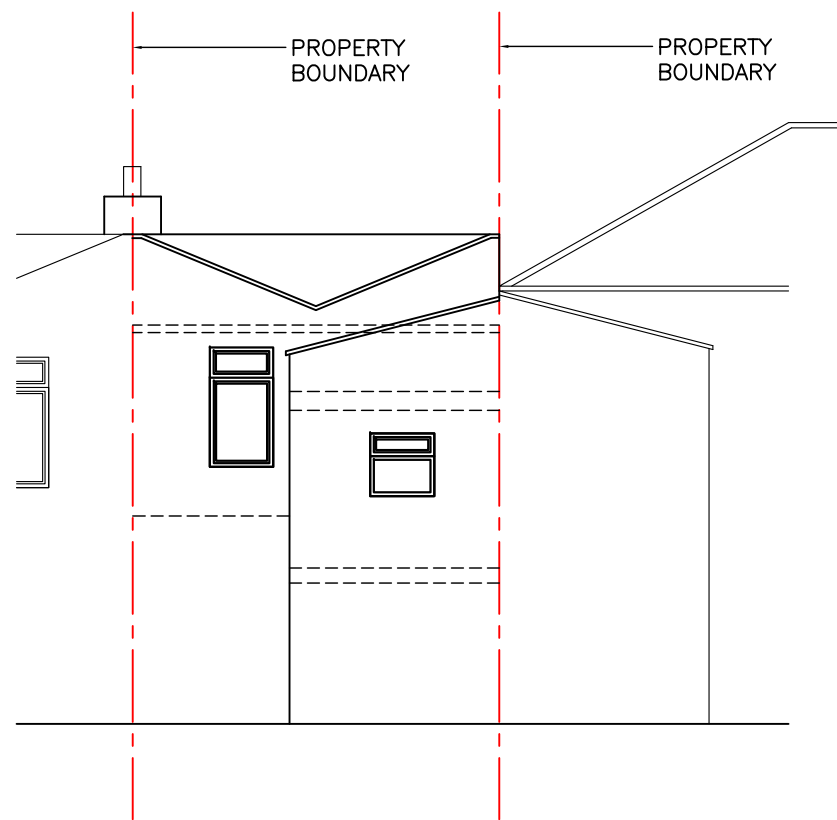

EXISTING REAR ELEVATION

ALL DIMENSIONS RELATED TO EXISTING TO BE CHECKED ON SITE



Rev	Date	Description
A	29/04/2024	Issued for review



 www.designnote.co.uk
 info@designnote.co.uk
 mobile: 07952648241

PROJECT NAME
 Single storey vertical extension and roof reconfiguration
 15a Portland Road, SE25 4UF


CLIENT Alina Jukeviciute	DRAWN MP
------------------------------------	--------------------

DRAWING NAME
 EXISTING SECTION A-A & FRONT & REAR ELEVATION


DWG No 878/02	SCALE 1:100 @ A3	REV A
-------------------------	----------------------------	-----------------

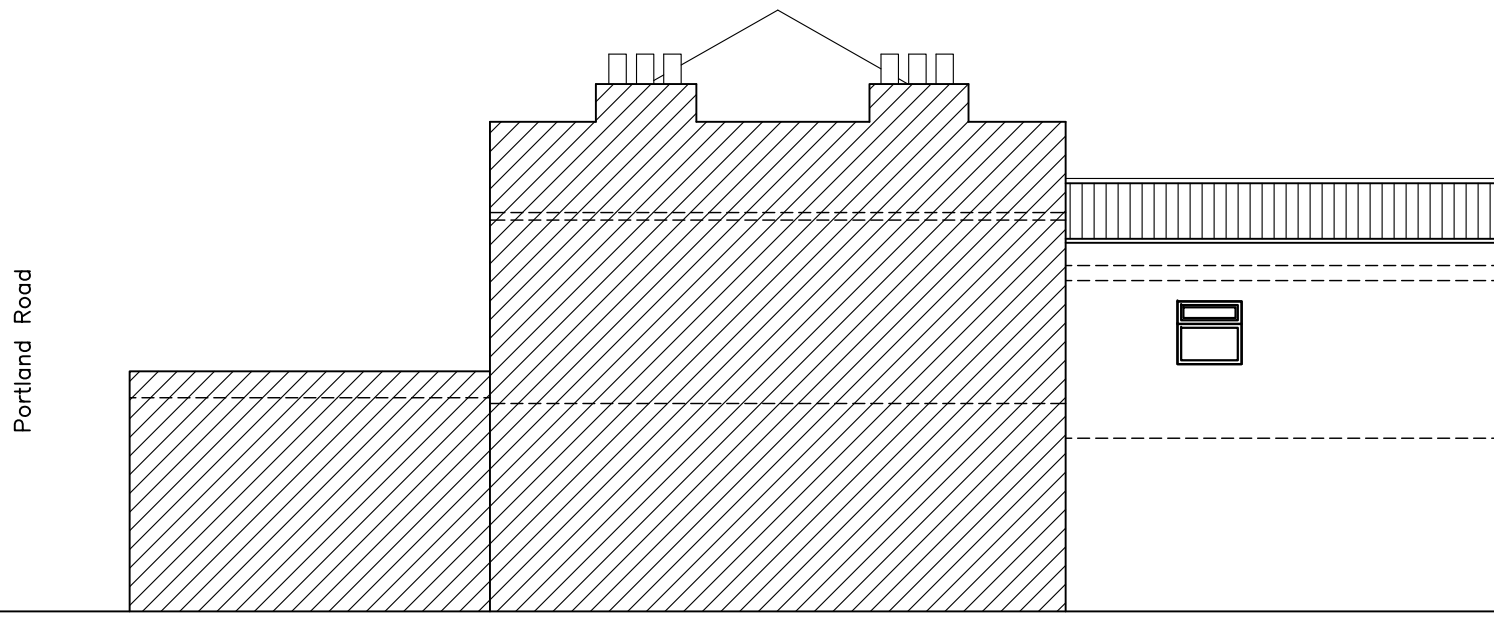

EXISTING SIDE ELEVATION

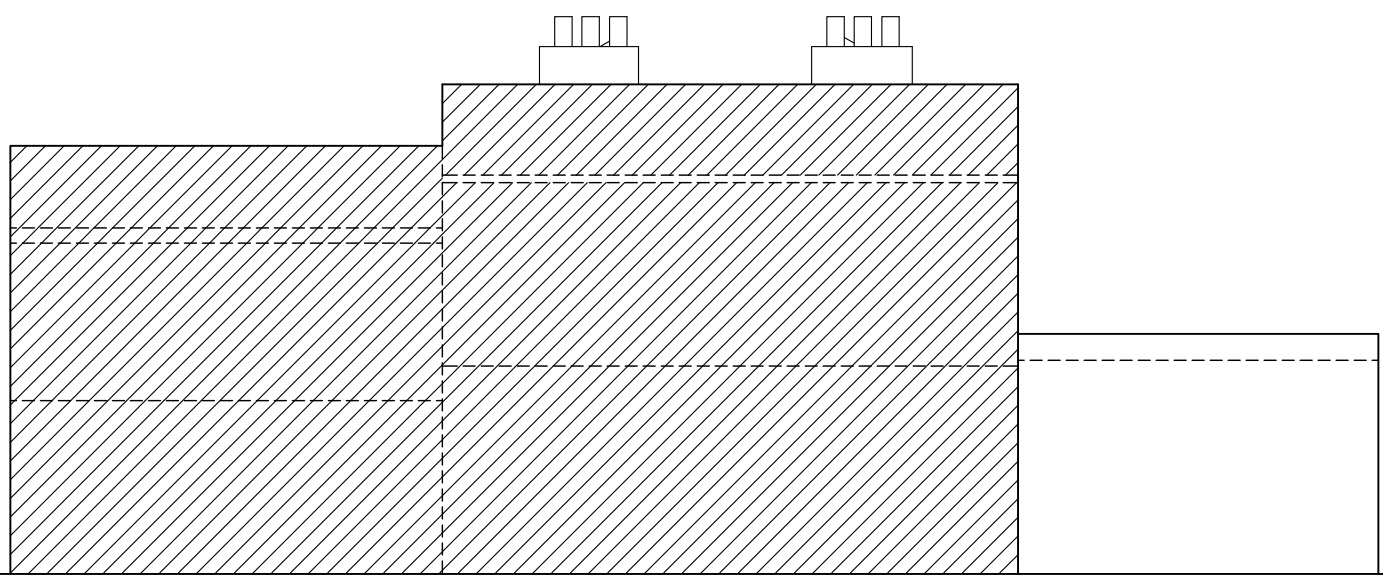


EXISTING SIDE ELEVATION

 

ALL DIMENSIONS RELATED TO EXISTING TO BE CHECKED ON SITE

A	29/04/2024	Issued for review
Rev	Date	Description


 **Design Note Consultants**
 www.designnote.co.uk
 info@designnote.co.uk
 mobile: 07952648241

PROJECT NAME
 Single storey vertical extension and roof reconfiguration
 15a Portland Road, SE25 4UF


CLIENT Alina Jukeviciute	DRAWN MP
-----------------------------	-------------

DRAWING NAME
EXISTING SIDE ELEVATIONS

DWG No 878/03	SCALE 1:100 @ A3	REV A
------------------	---------------------	----------

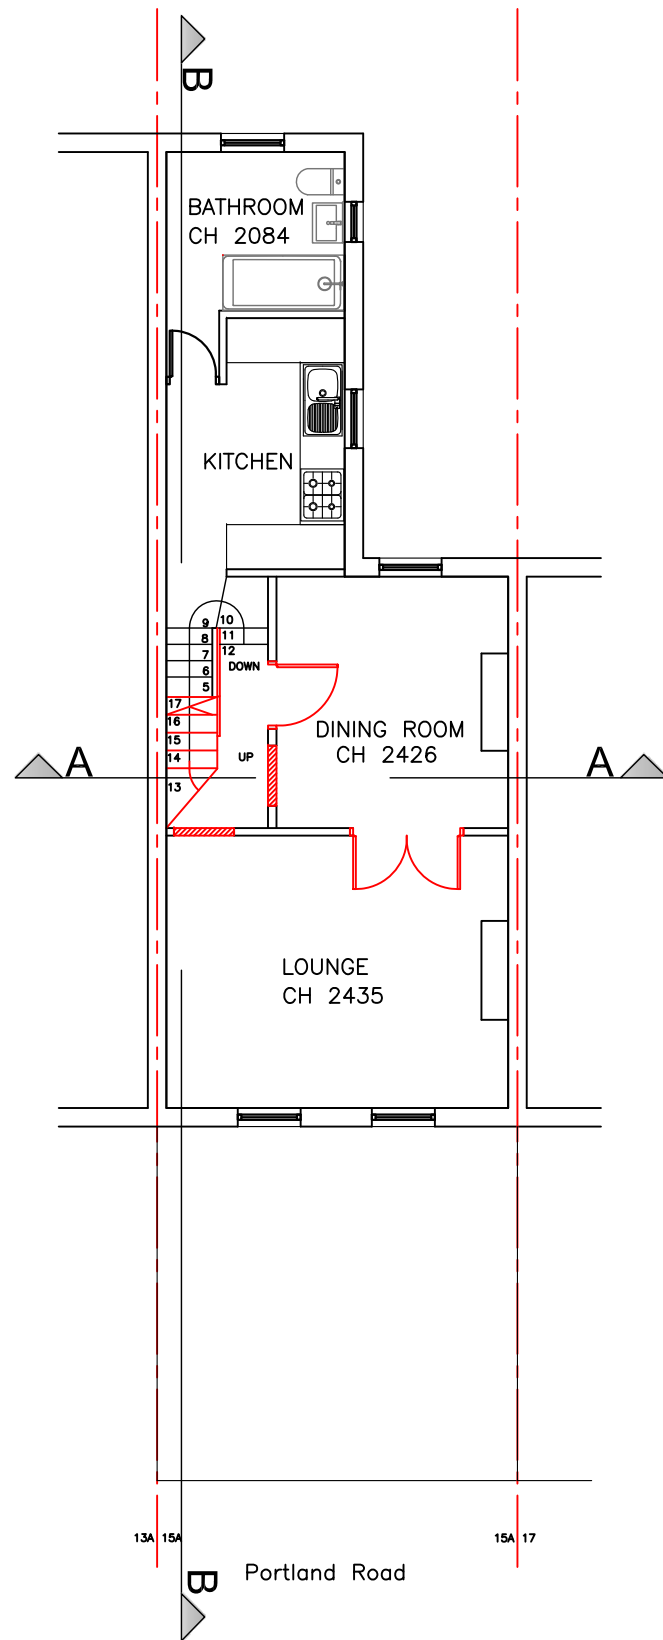

PROPOSED FIRST FLOOR PLAN

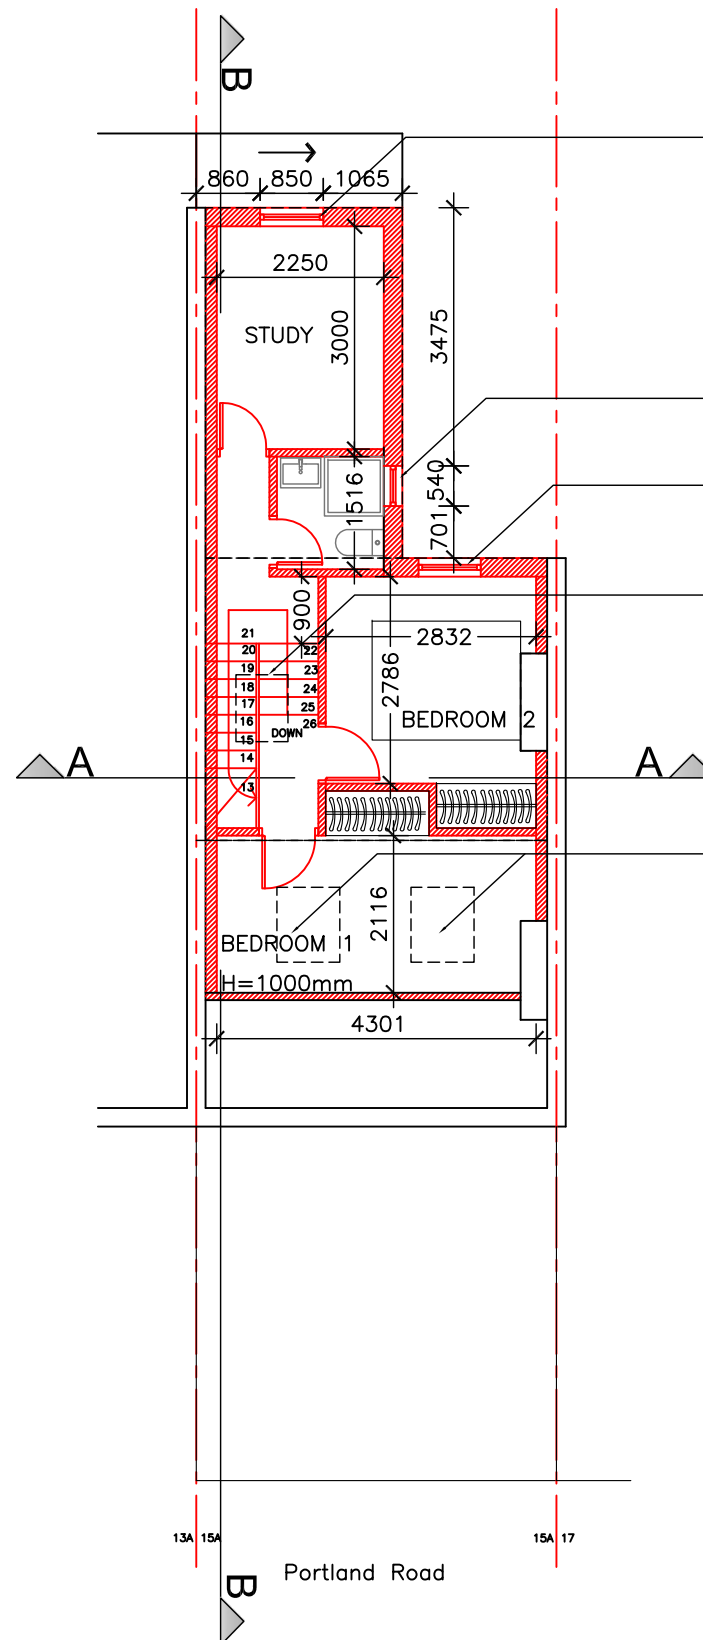


PROPOSED LOFT FLOOR PLAN

NEW WINDOW
850x1200

NEW WINDOW
850x1400

NEW VELUX
ROOFLIGHT
900x700

NEW VELUX
ROOFLIGHT
700x1200

 

ALL DIMENSIONS RELATED TO EXISTING TO BE CHECKED ON SITE

A	29/04/2024	Issued for review
Rev	Date	Description



www.designnote.co.uk
info@designnote.co.uk
mobile: 07952648241

PROJECT NAME
Single storey vertical extension and roof reconfiguration
15a Portland Road, SE25 4UF

CLIENT
Alina Jukeviciute


DRAWN
MP

DRAWING NAME
PROPOSED FIRST PLAN & LOFT PLAN


DWG No
878/04

SCALE
1:100 @ A3


REV
A

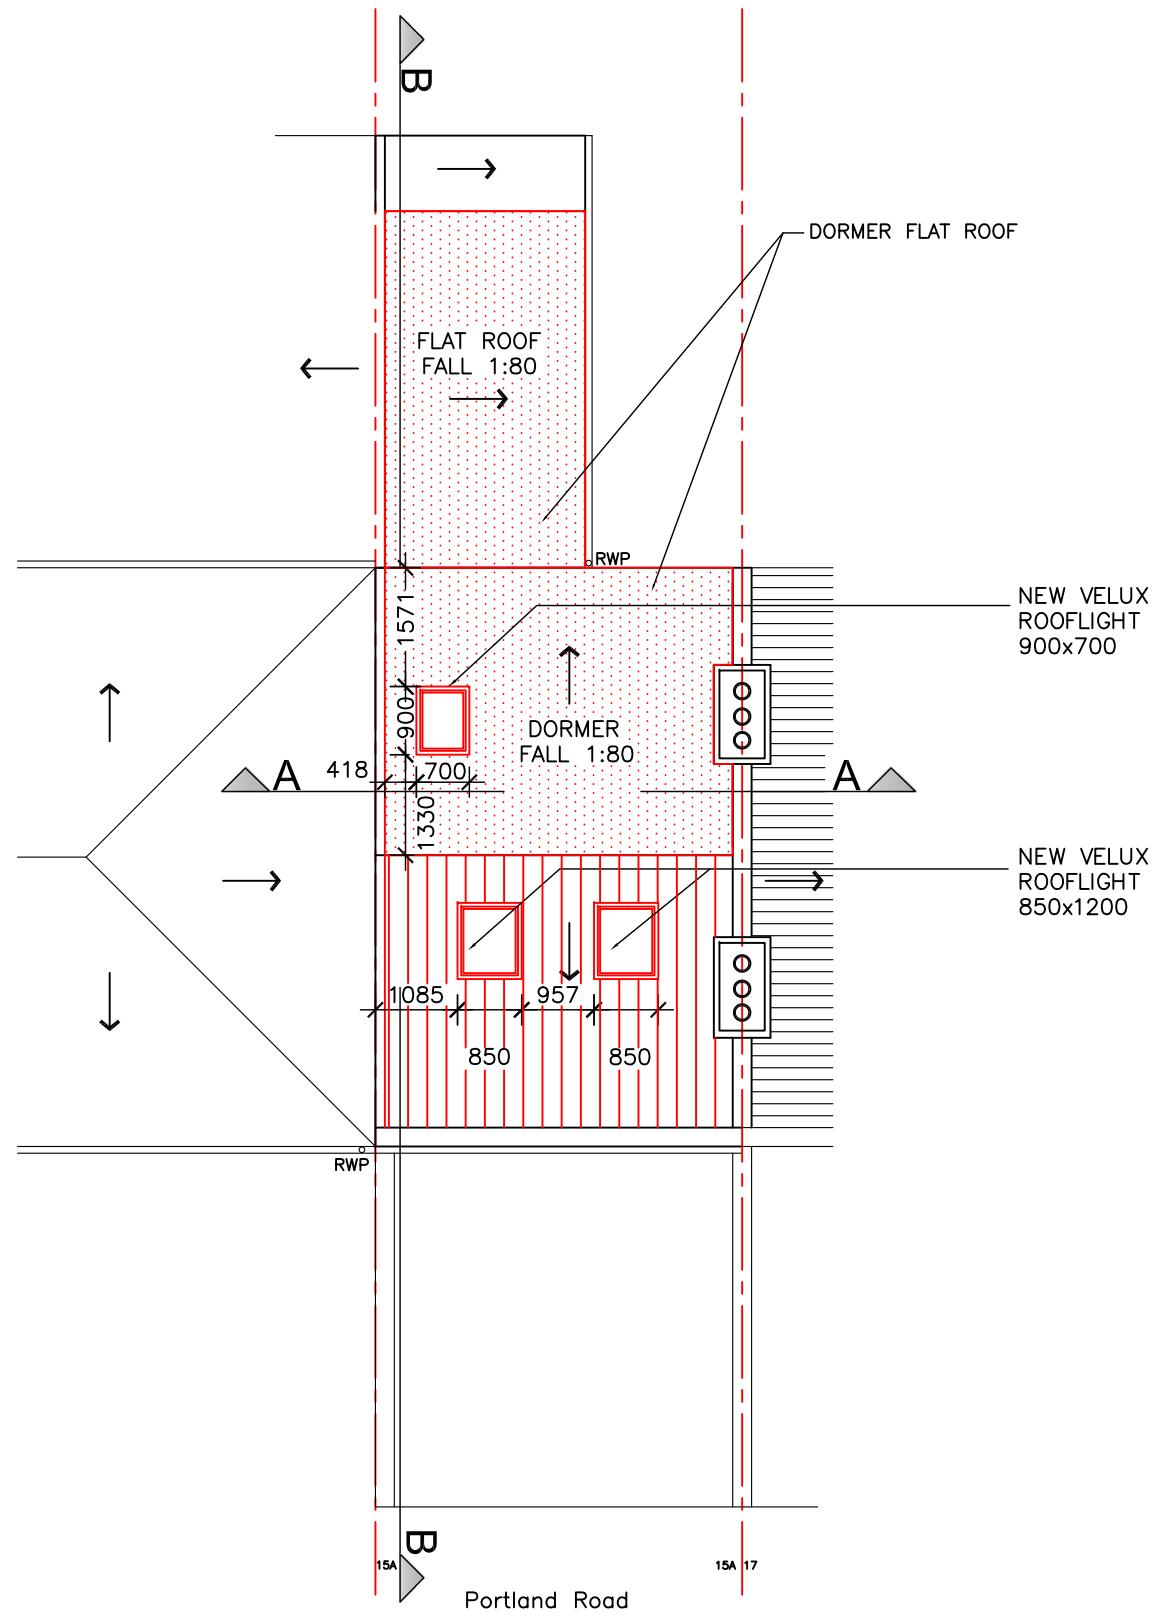


PROPOSED ROOF PLAN

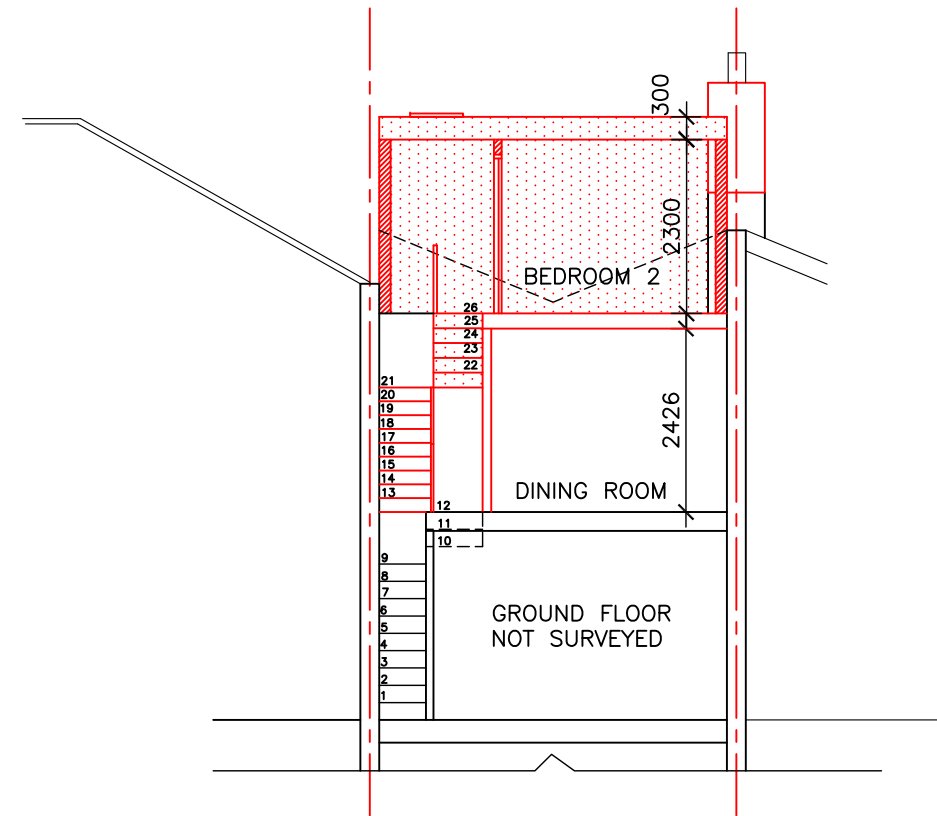

PROPOSED SECTION A-A

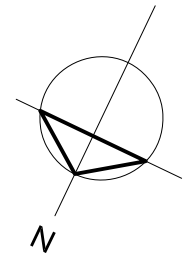

ALL DIMENSIONS RELATED TO EXISTING TO BE CHECKED ON SITE

 

A	29/04/2024	Issued for review
Rev	Date	Description



www.designnote.co.uk
info@designnote.co.uk
mobile: 07952648241

PROJECT NAME
Single storey vertical extension and roof reconfiguration
15a Portland Road, SE25 4UF

CLIENT
Alina Jukeviciute

DRAWN
MP

DRAWING NAME
PROPOSED ROOF PLAN & SECTION A-A


DWG No
878/05

SCALE
1:100 @ A3


REV
A



PROPOSED FRONT ELEVATION

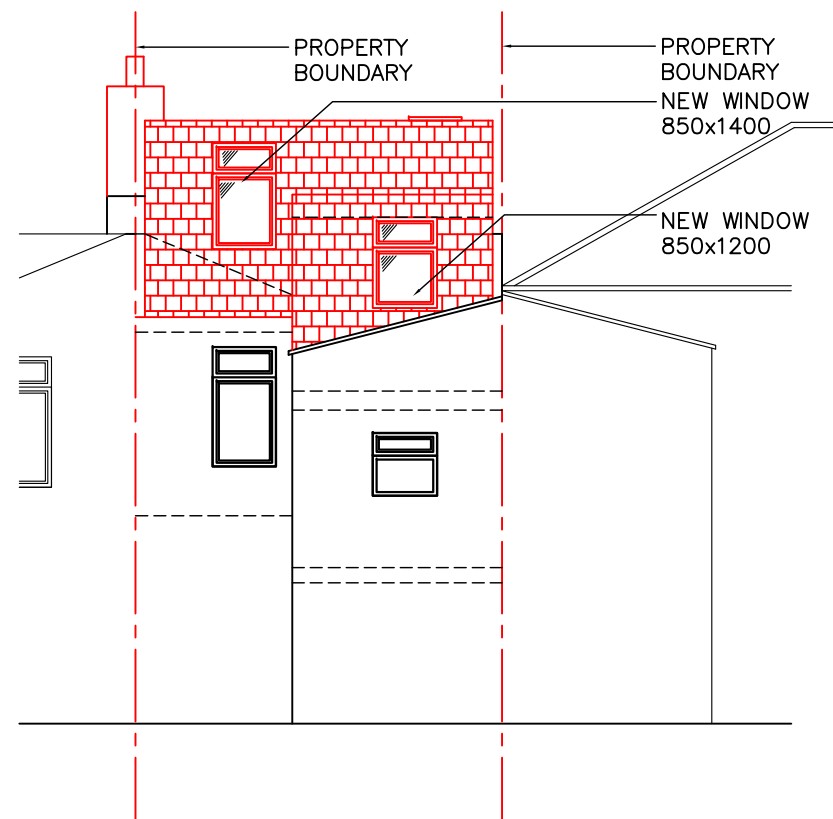


PROPOSED REAR ELEVATION

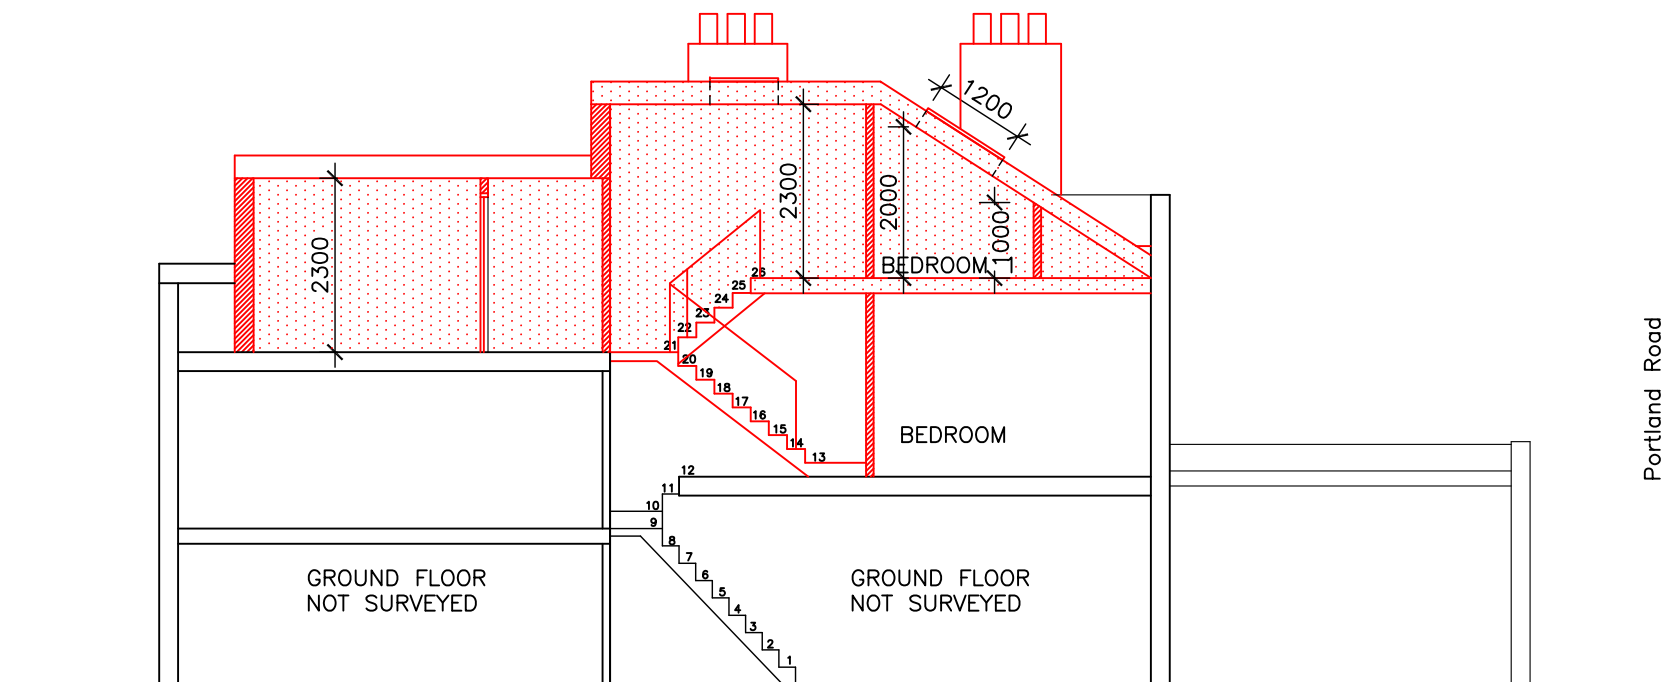

PROPOSED SECTION B-B

ALL DIMENSIONS RELATED TO EXISTING TO BE CHECKED ON SITE

 

Rev	Date	Description
A	29/04/2024	Issued for review



www.designnote.co.uk
info@designnote.co.uk
mobile: 07952648241

PROJECT NAME
Single storey vertical extension and roof reconfiguration
15a Portland Road, SE25 4UF

CLIENT
Alina Jukeviciute


DRAWN
MP

DRAWING NAME
PROPOSED FRONT & REAR ELEVATION & SECTION B-B


DWG No
878/06

SCALE
1:100 @ A3


REV
A

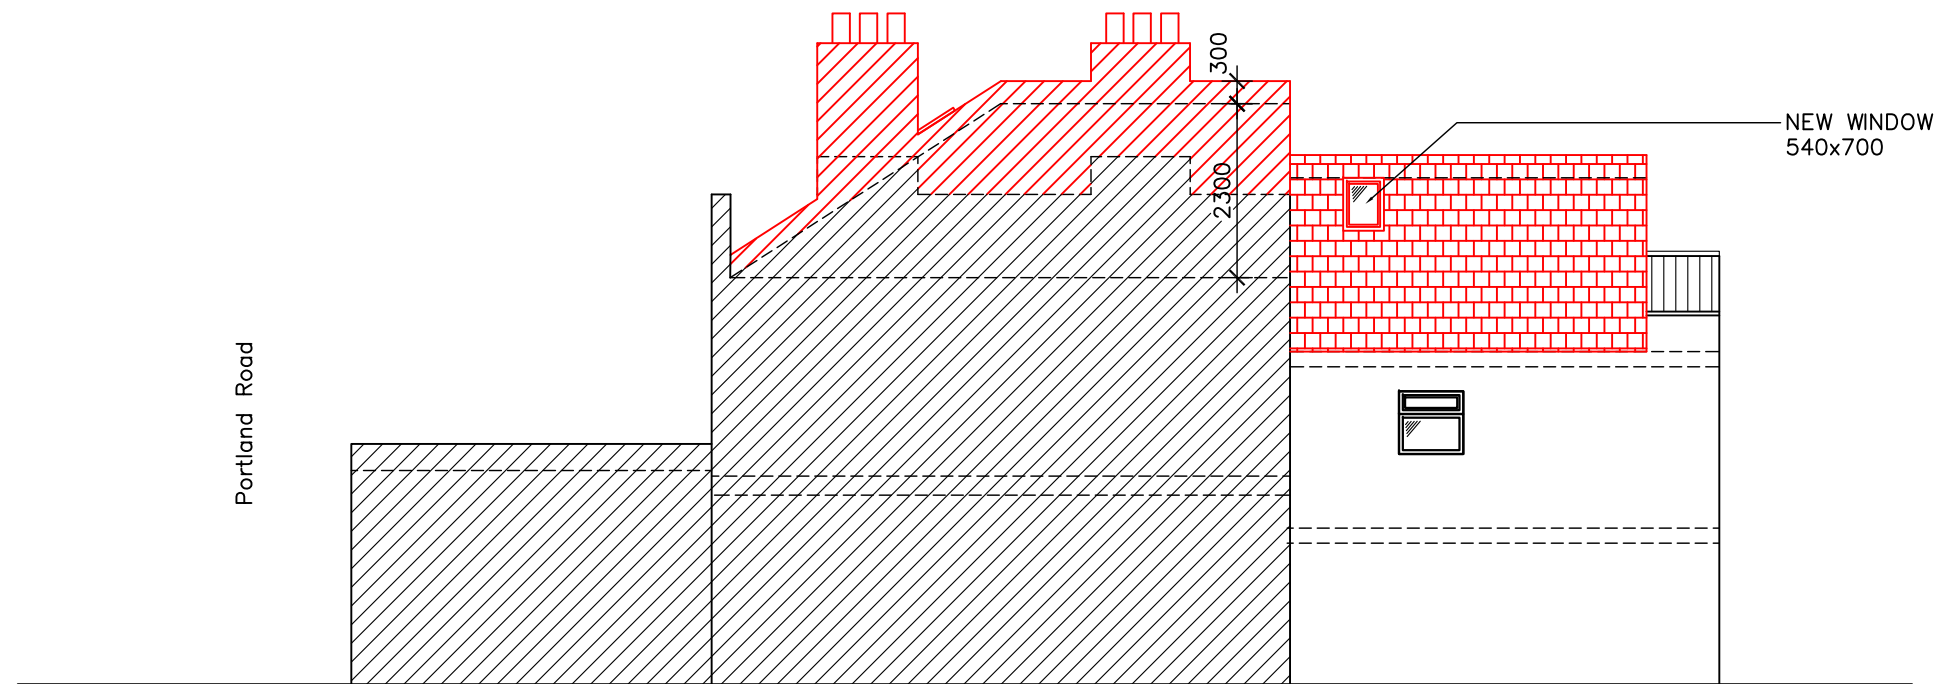

PROPOSED SIDE ELEVATION

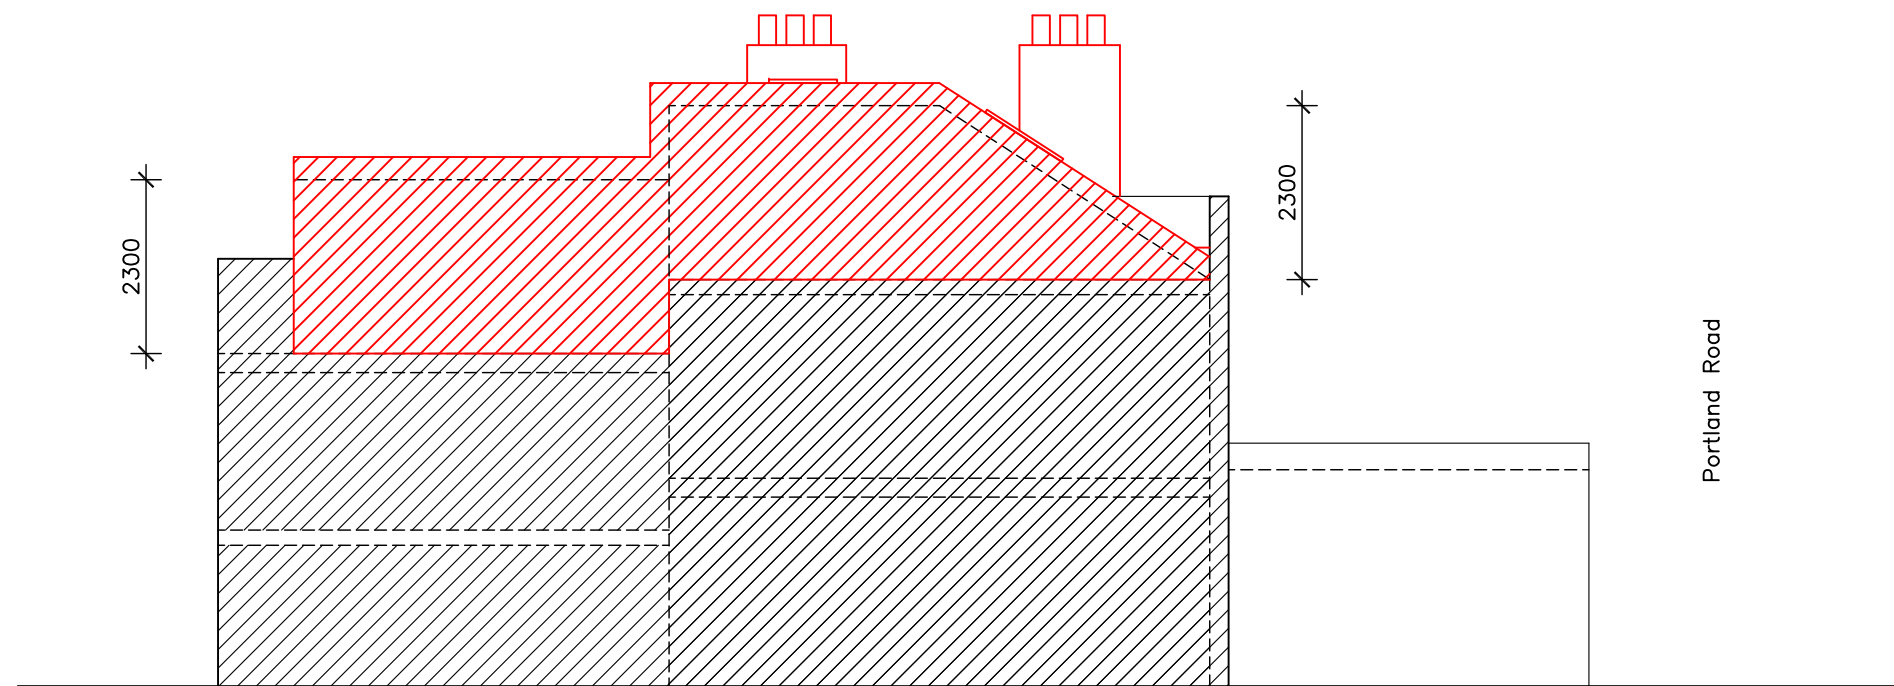


PROPOSED SIDE ELEVATION

 

ALL DIMENSIONS RELATED TO EXISTING TO BE CHECKED ON SITE

A	29/04/2024	Issued for review
Rev	Date	Description


Design Note Consultants
 www.designnote.co.uk
 info@designnote.co.uk
 mobile: 07952648241

PROJECT NAME
 Single storey vertical extension and roof reconfiguration
 15a Portland Road, SE25 4UF

CLIENT Alina Jukeviciute	DRAWN MP
-----------------------------	-------------

DRAWING NAME
 PROPOSED SIDE ELEVATION

DWG No 878/07	SCALE 1:100 @ A3	REV A
------------------	---------------------	----------