




Existing Front Elevation (1:50)

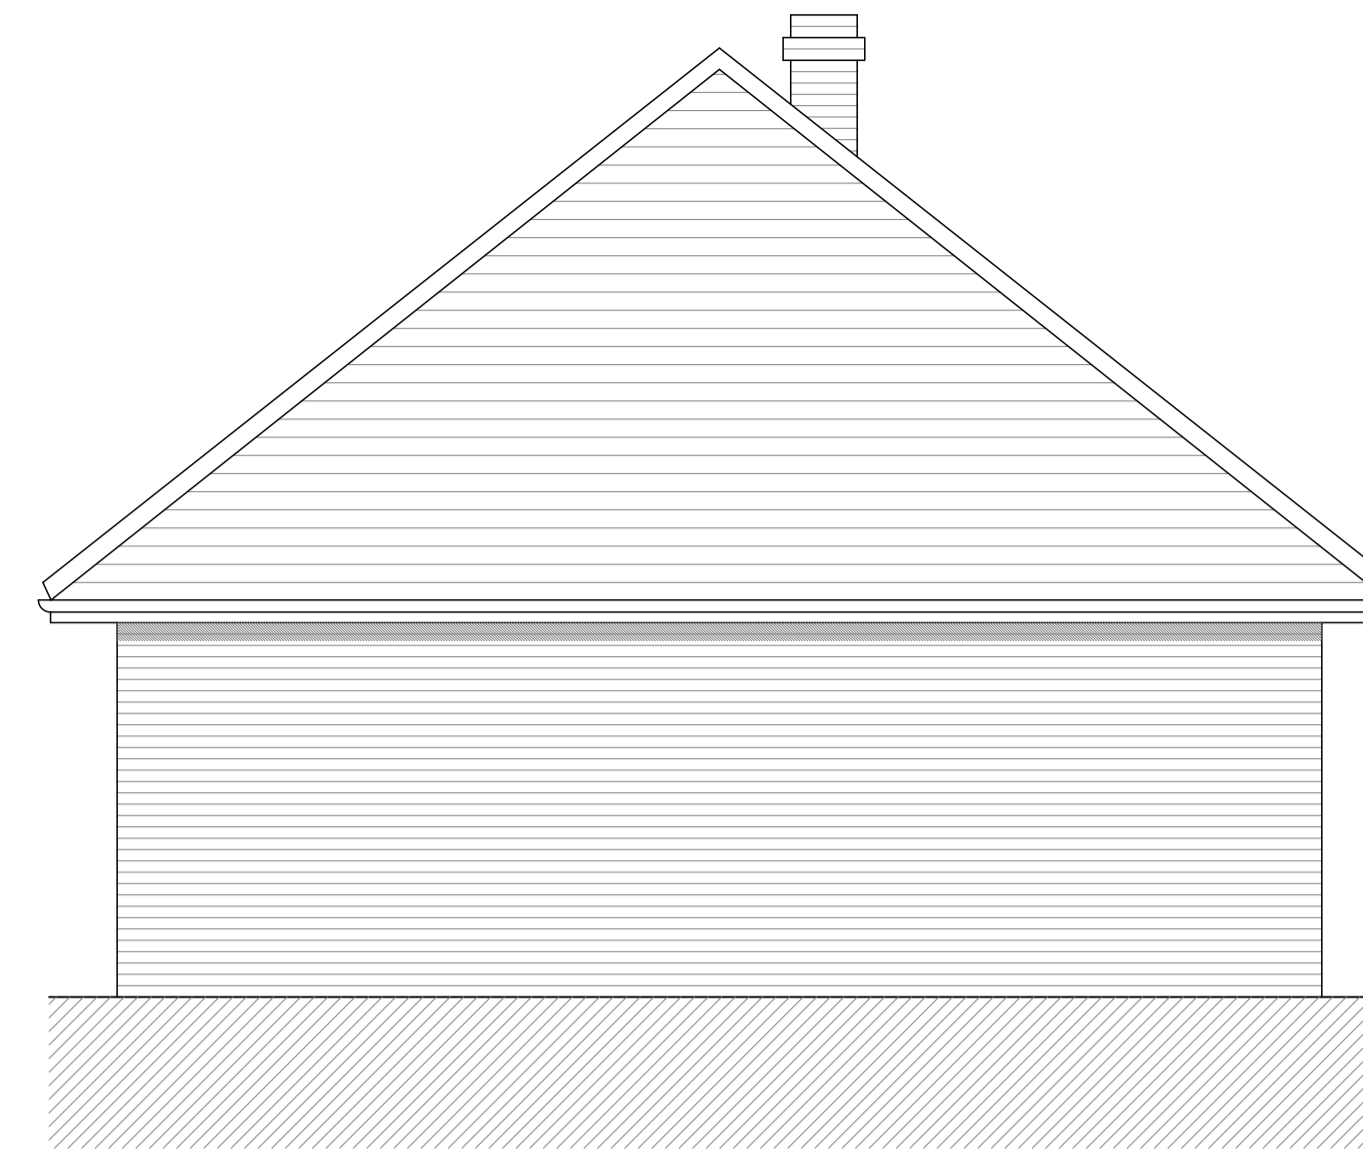


Existing Side Elevation (1:50)



Existing Rear Elevation (1:50)



Existing Side Elevation (1:50)

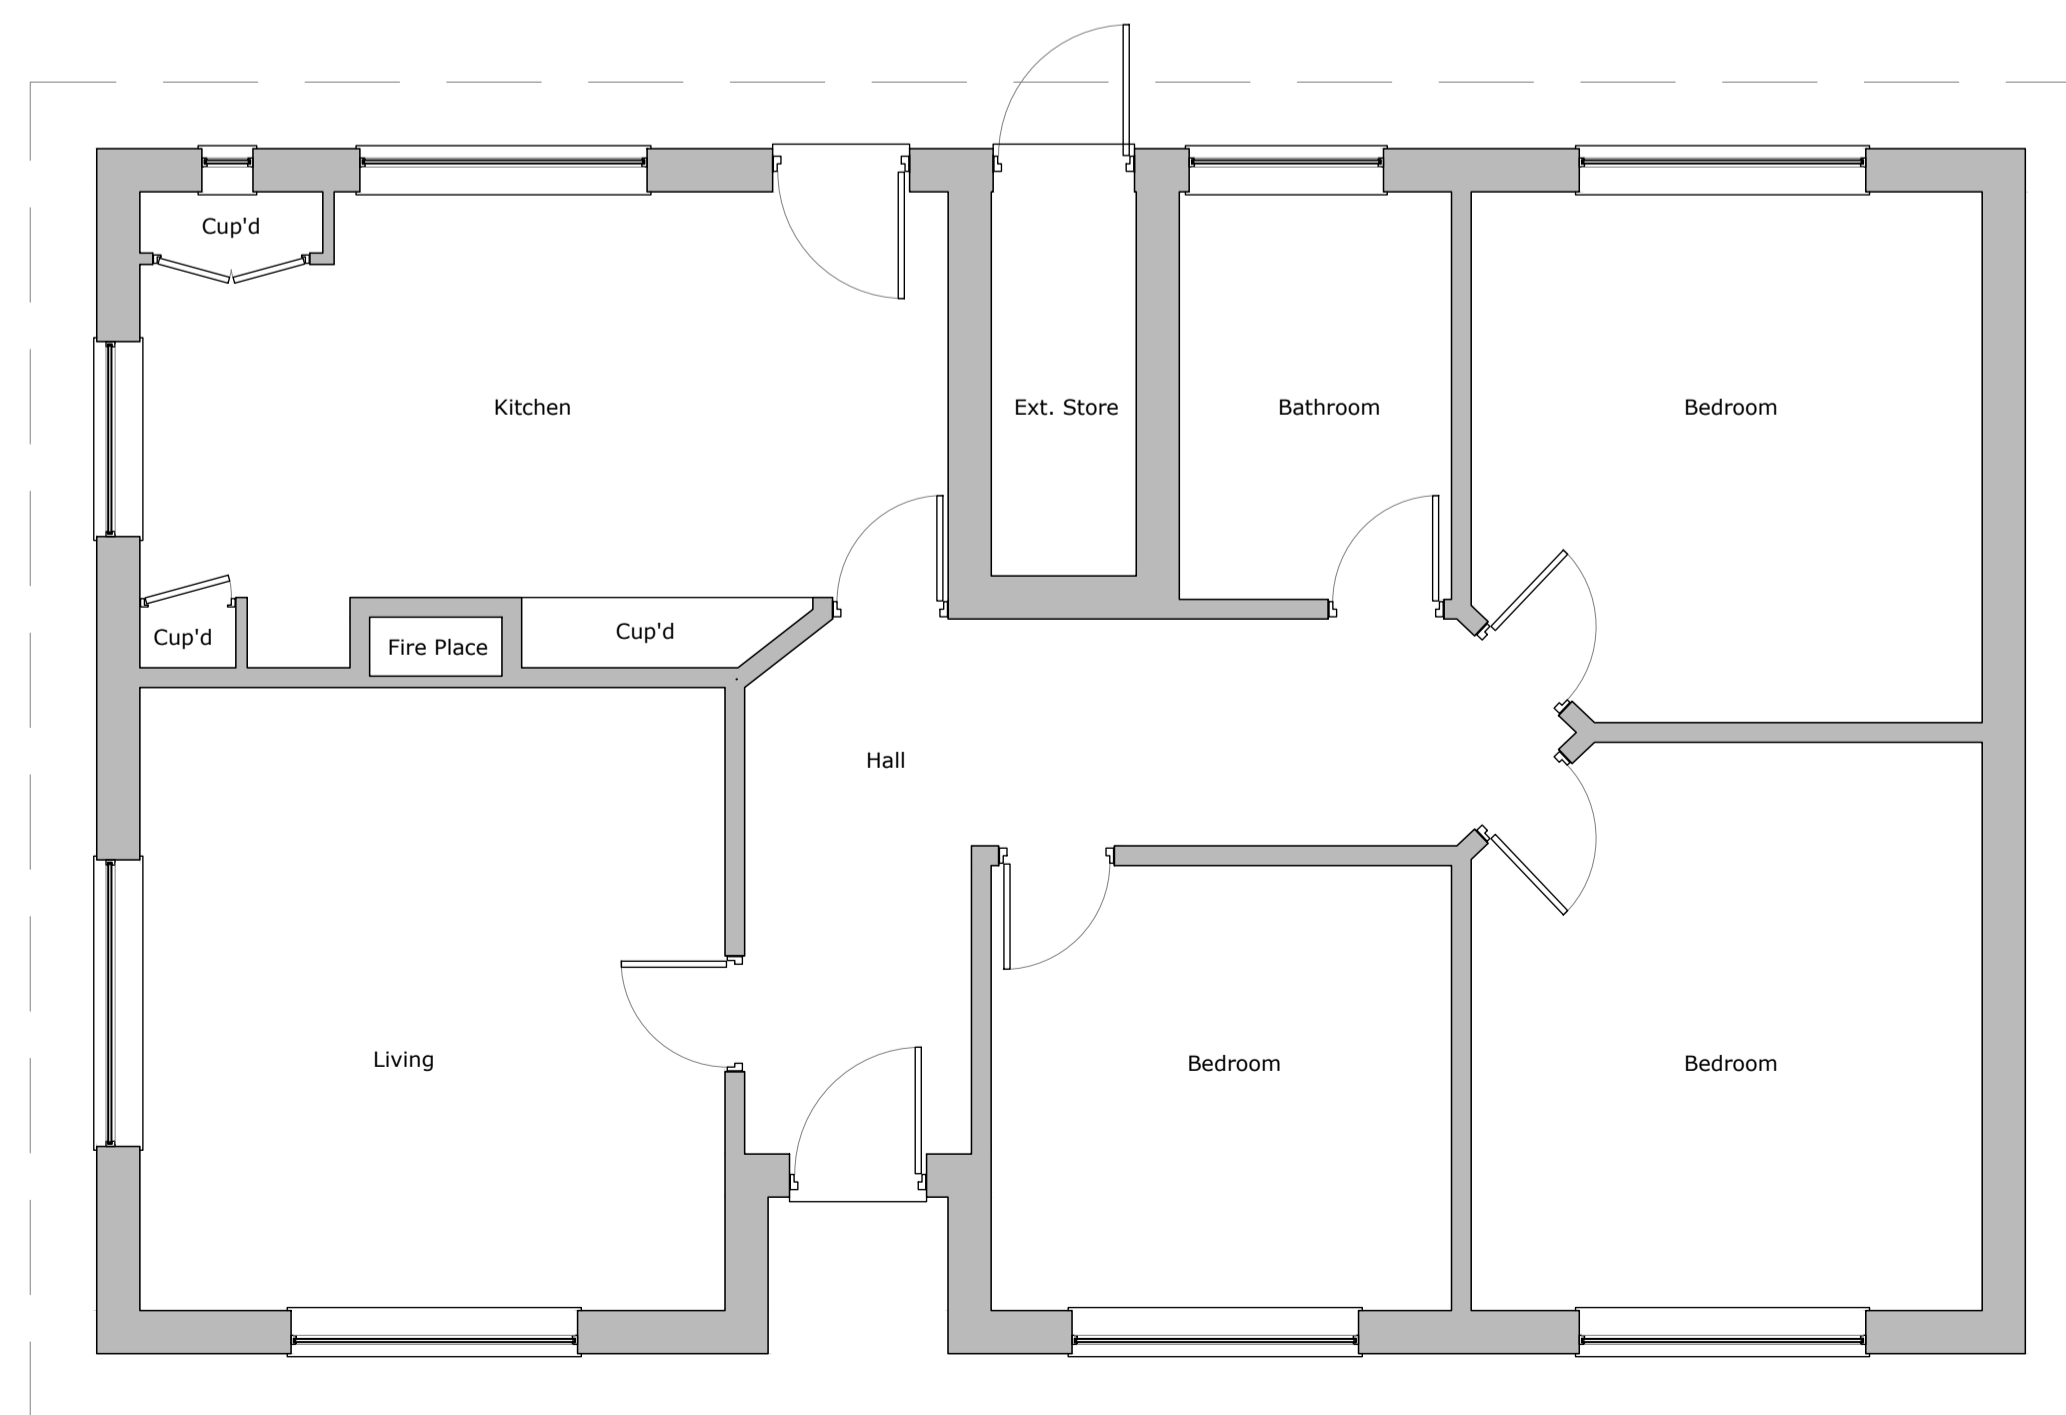

Existing Ground Floor Plan (1:50)



| no. | description | by | date |
|-----|-------------|----|------|
|     |             |    |      |

**PLANNING  
ISSUE**

Title Existing Floor Plans and Elevations

Site Kemps Close, Hare Street, Buntingford, Herts, SG9 0DZ

Dwg D32416\_P\_25.01

Date April 2024 Rev -

Drawn PMR Scale 1:50 @ A1

