


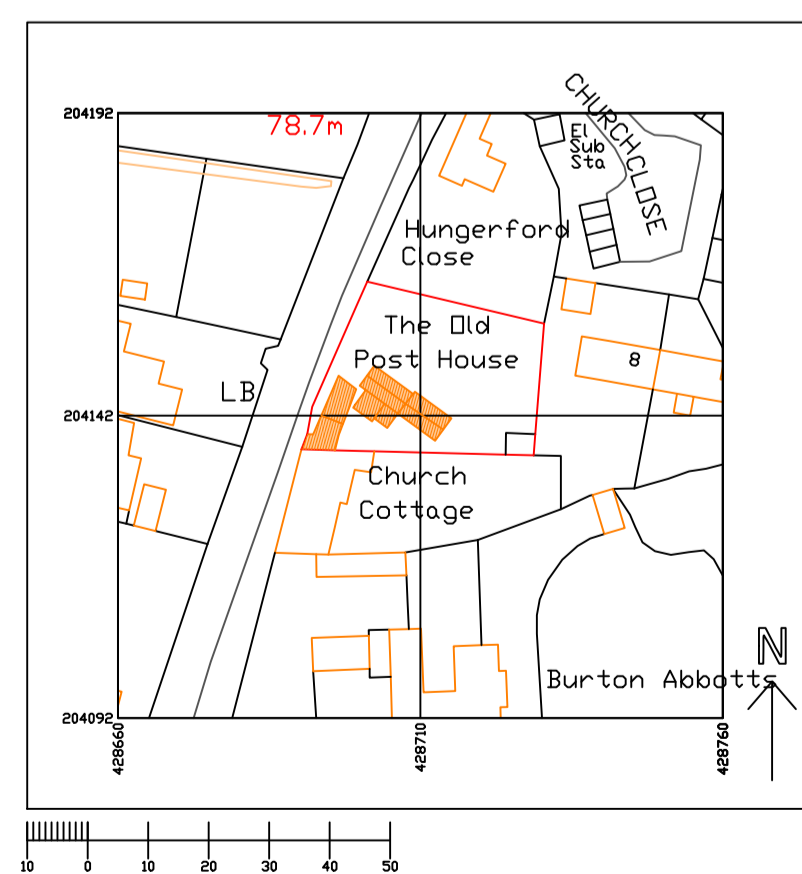


EXISTING BLOCK PLAN 1:500





PROPOSED BLOCK PLAN 1:500



EXISTING SITE PLAN 1:1250

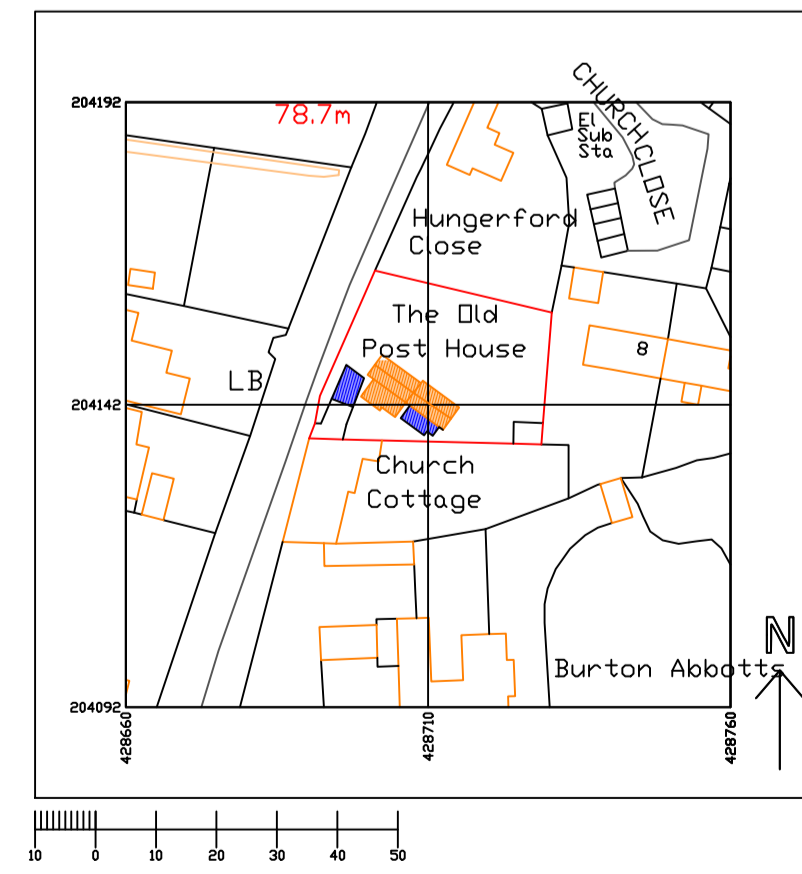


PROPOSED SITE PLAN 1:1250

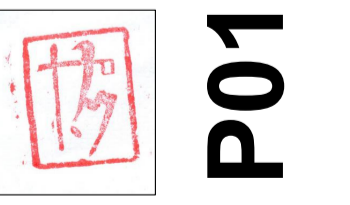 


P01

EXISTING & PROPOSED	
SITE PLANS	
PLANNING	
CLIENT	Joanna Dyson
PROJECT	The Old Post Office Black Bourton Bampton OX18 2PF
DRAWN BY	info@westoxfordarchitects.com
JOB NO.	DRAWING NO.
REVISION	DATE DRAWN
NOV 2023	RAR
SCALE	1:1250/500 @ A1

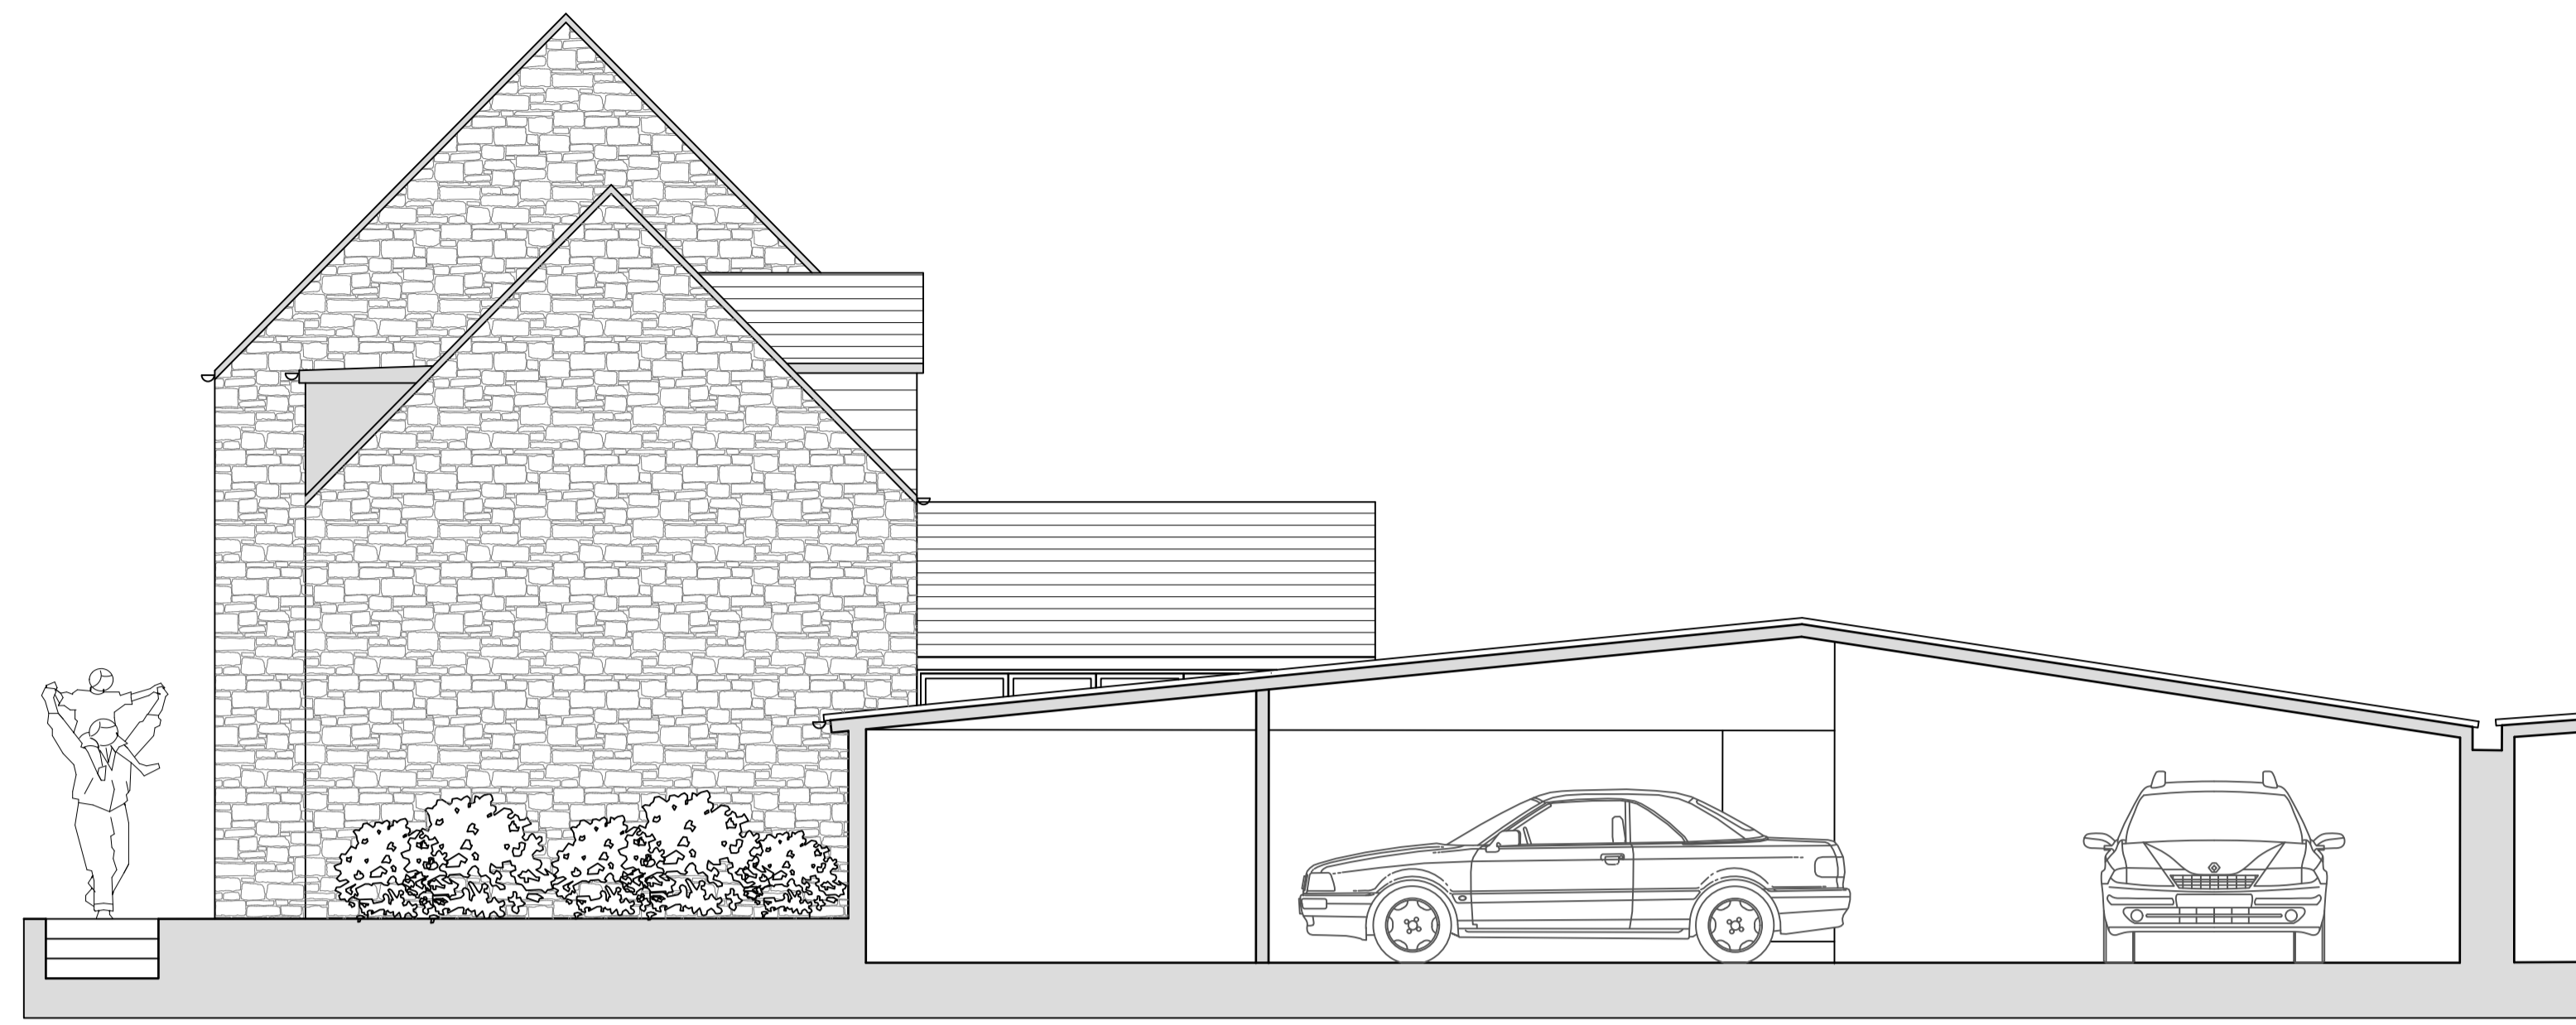

SECTION A

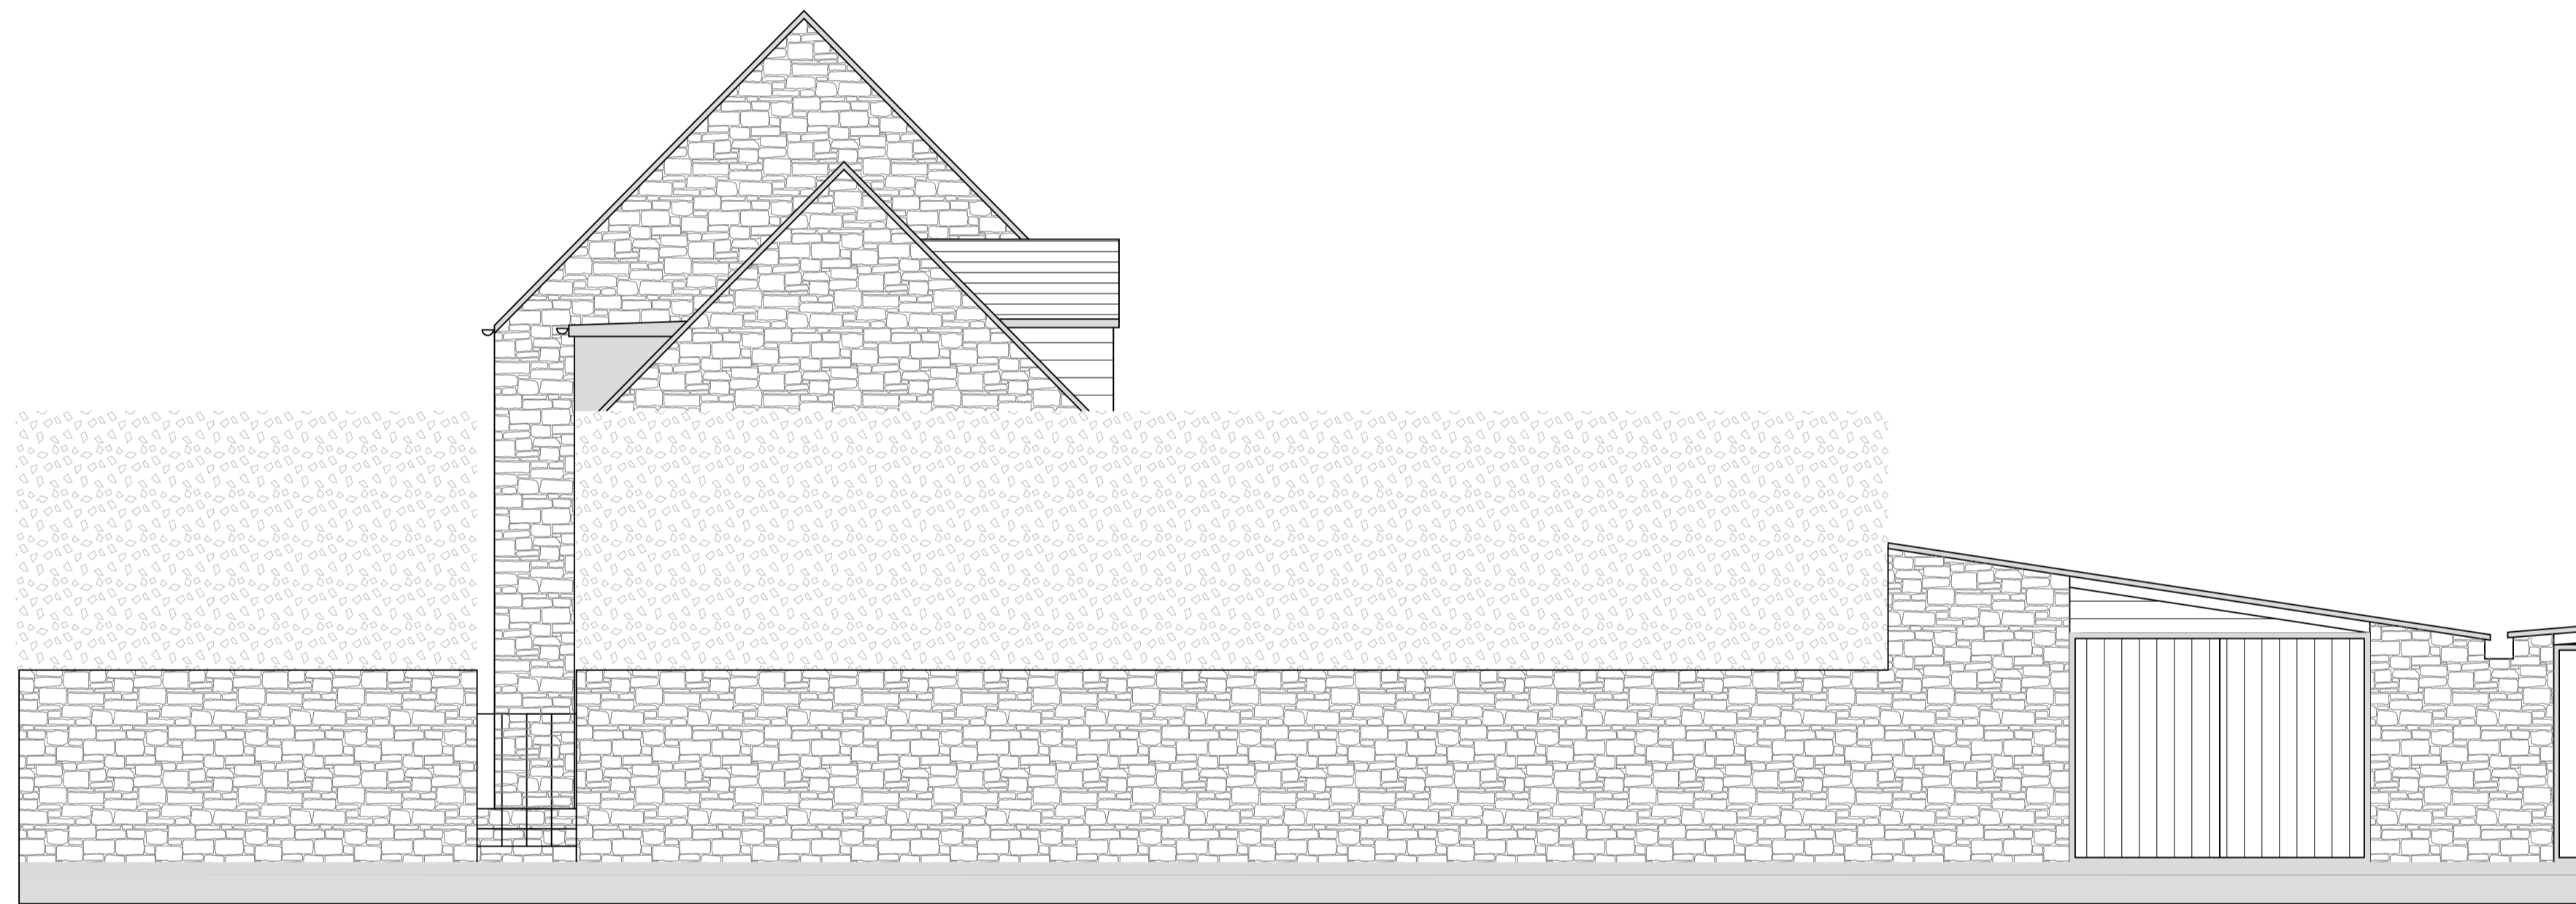

NORTH WEST ELEVATION



SOUTH EAST ELEVATION



SOUTH WEST ELEVATION




E02

EXISTING


ELEVATIONS

PLANNING

CLIENT	Joanna Dyson				
PROJECT	The Old Post Office Black Bourton Bampton OX18 2PF				
DRAWN BY	info@westoxfordarchitects.com				
JOB NO.	DRAWING NO.	REVISION	DATE DRAWN	DRAWN BY	SCALE
			FEB 2024	RAR	1:50 @ A1

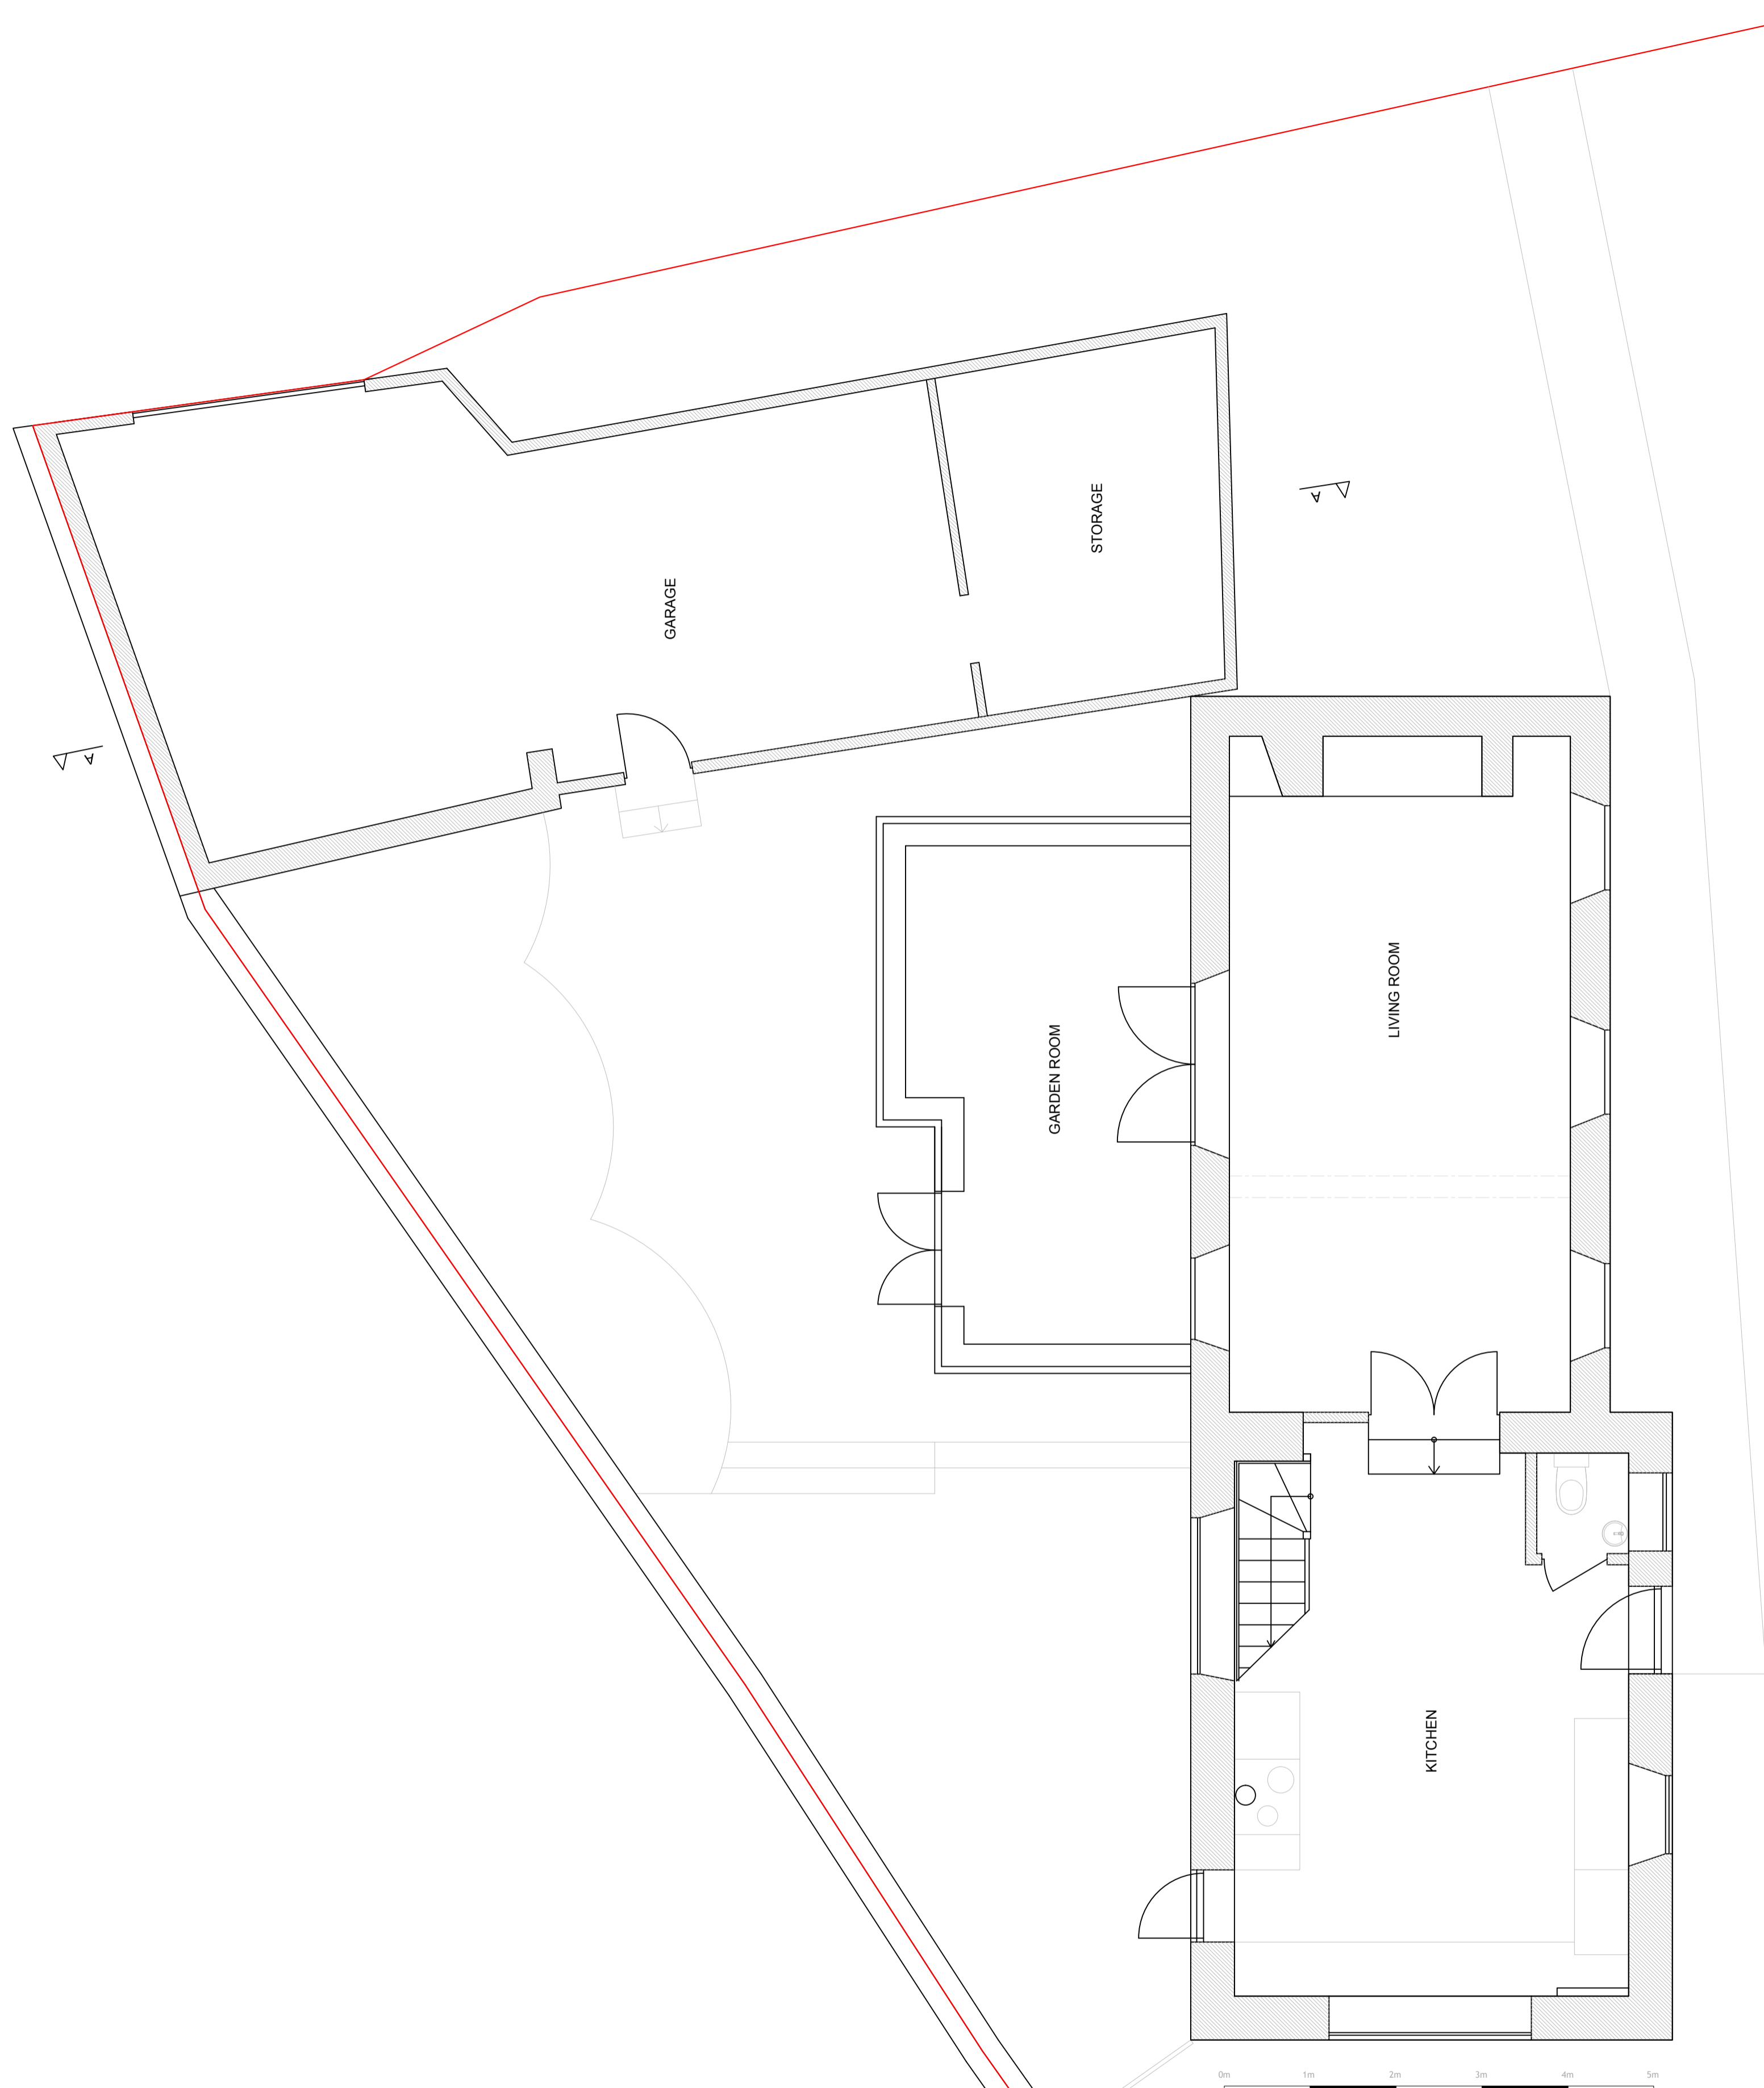

GROUND FLOOR PLAN


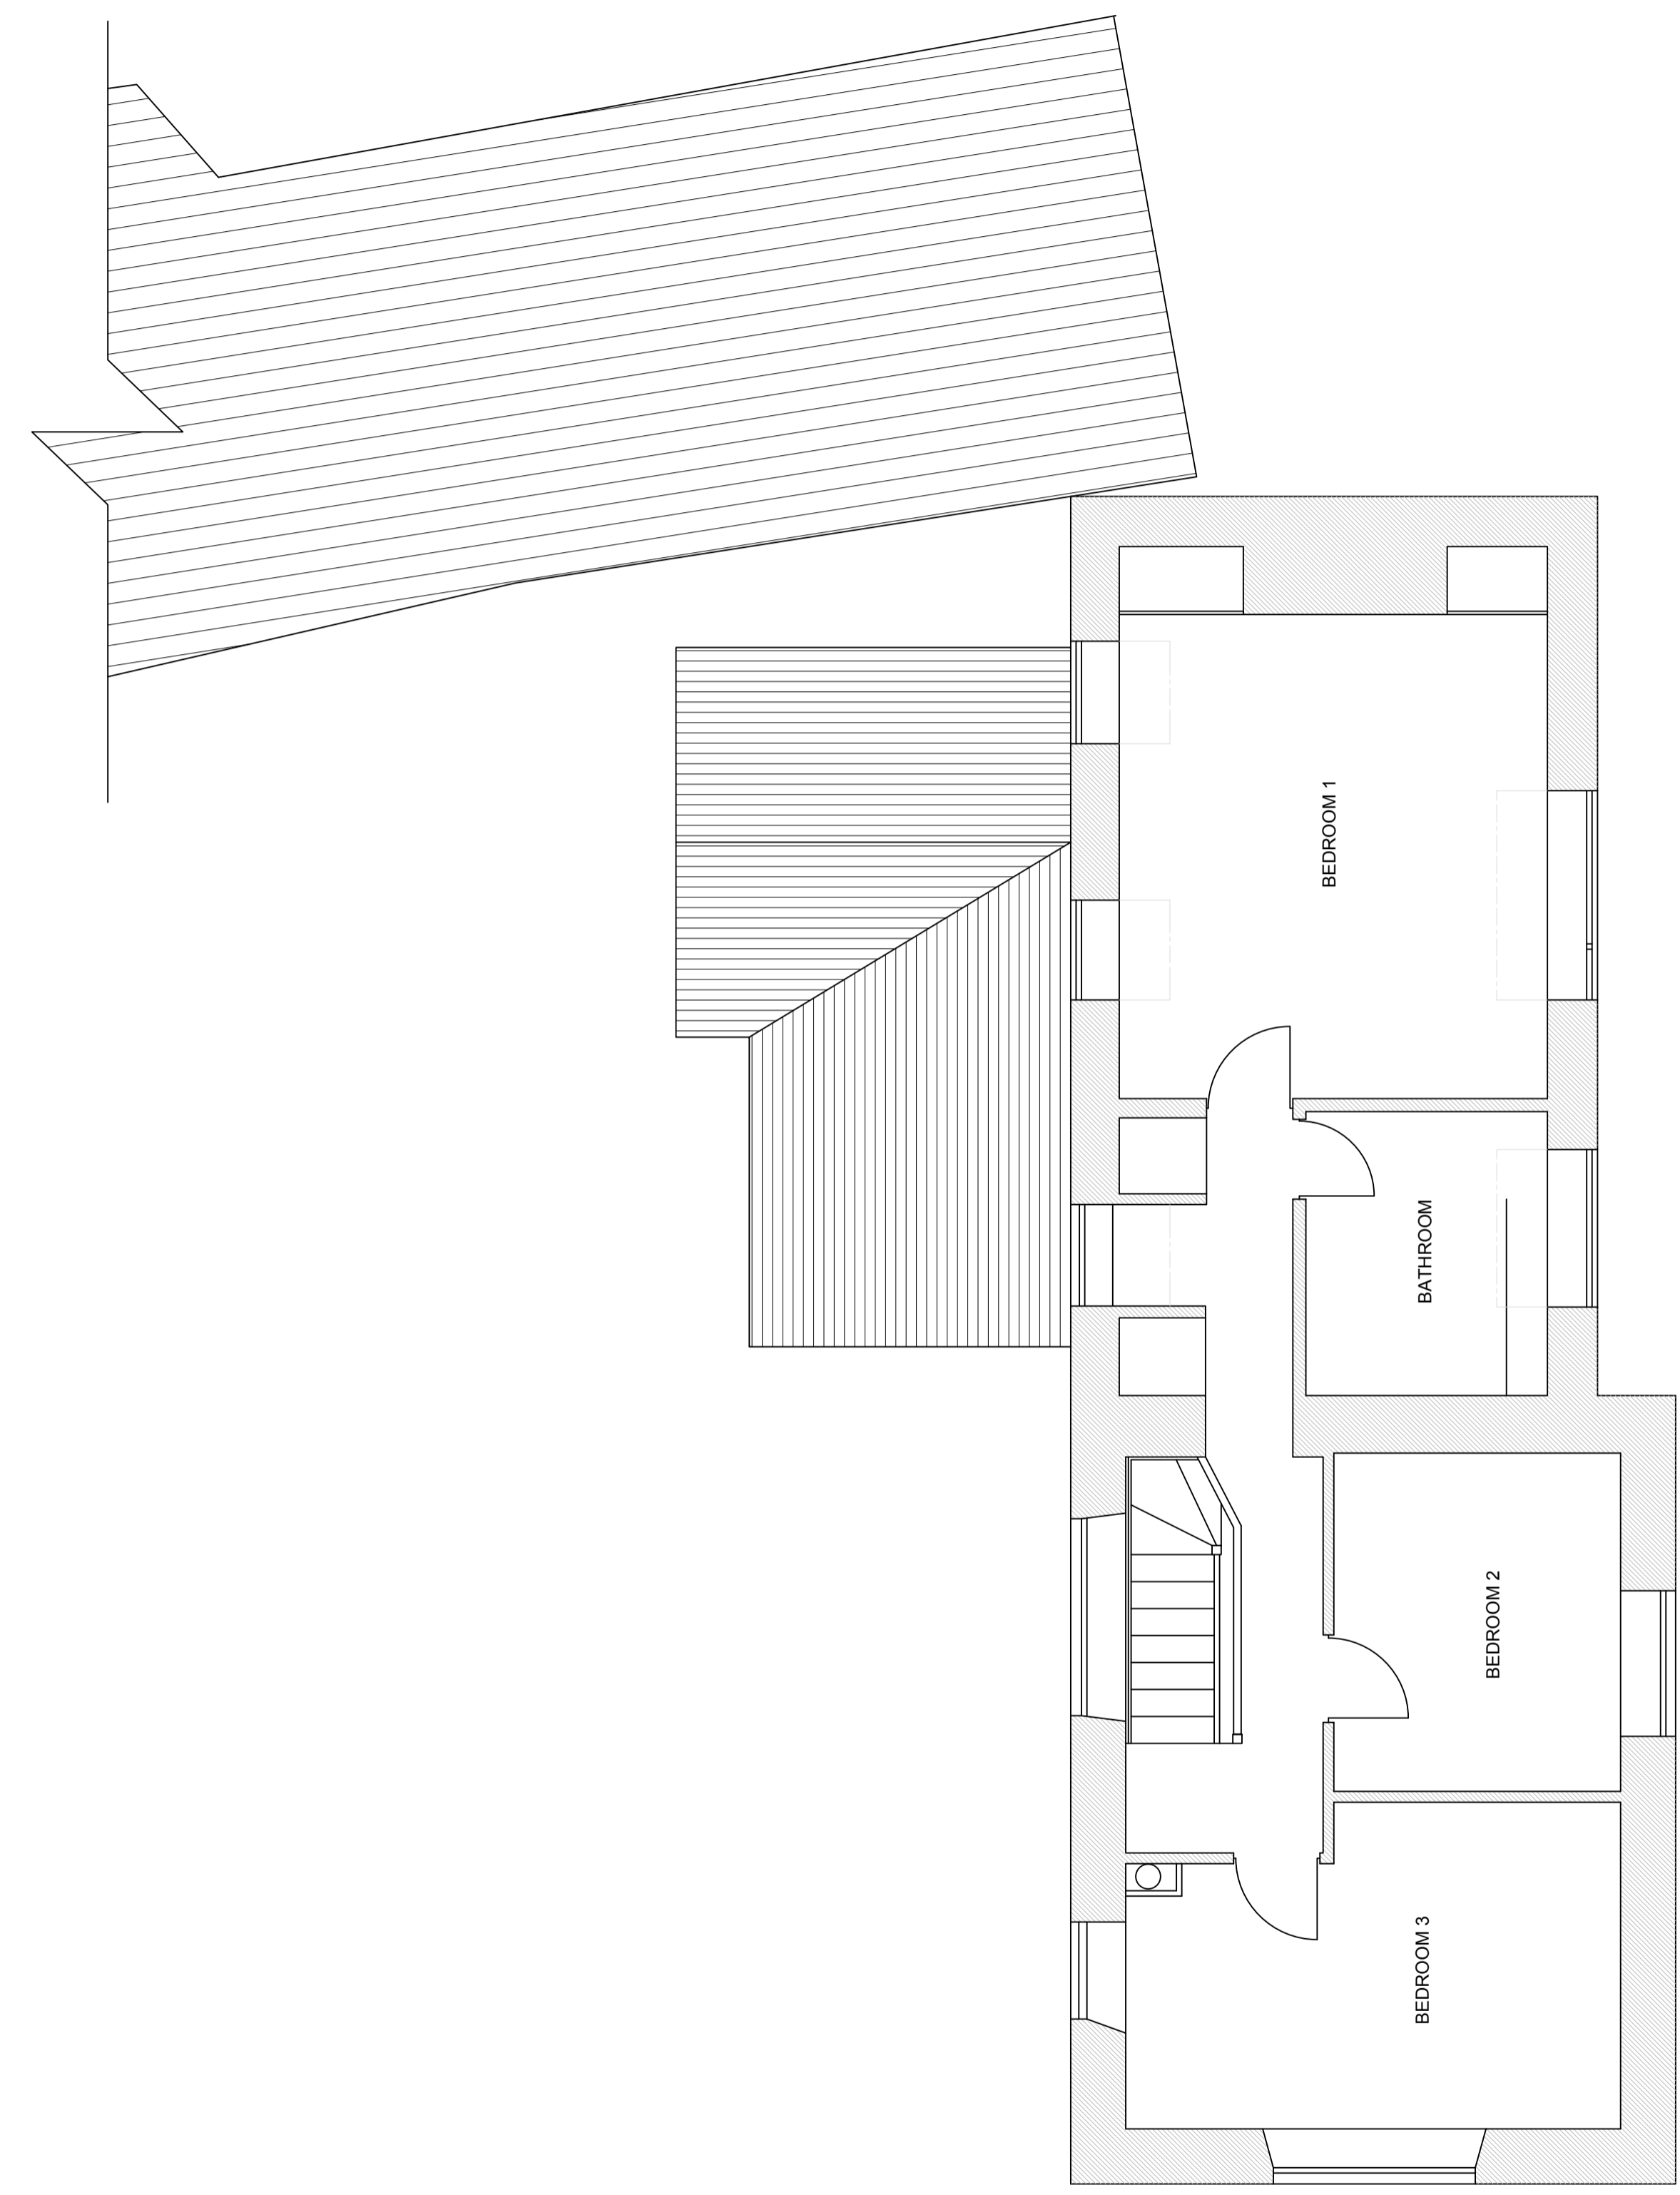


FIRST FLOOR PLAN



E01

EXISTING					
PLANS & ELEVATIONS					
PLANNING					
CLIENT	Joanna Dyson				
PROJECT	The Old Post Office Black Bourton Bampton OX18 2PF				
DRAWN BY	info@westoxfordarchitects.com				
JOB NO.	DRAWING NO.	REVISION	DATE DRAWN	DRAWN BY	SCALE
			OCT 2023	RAR	1:50 @ A1

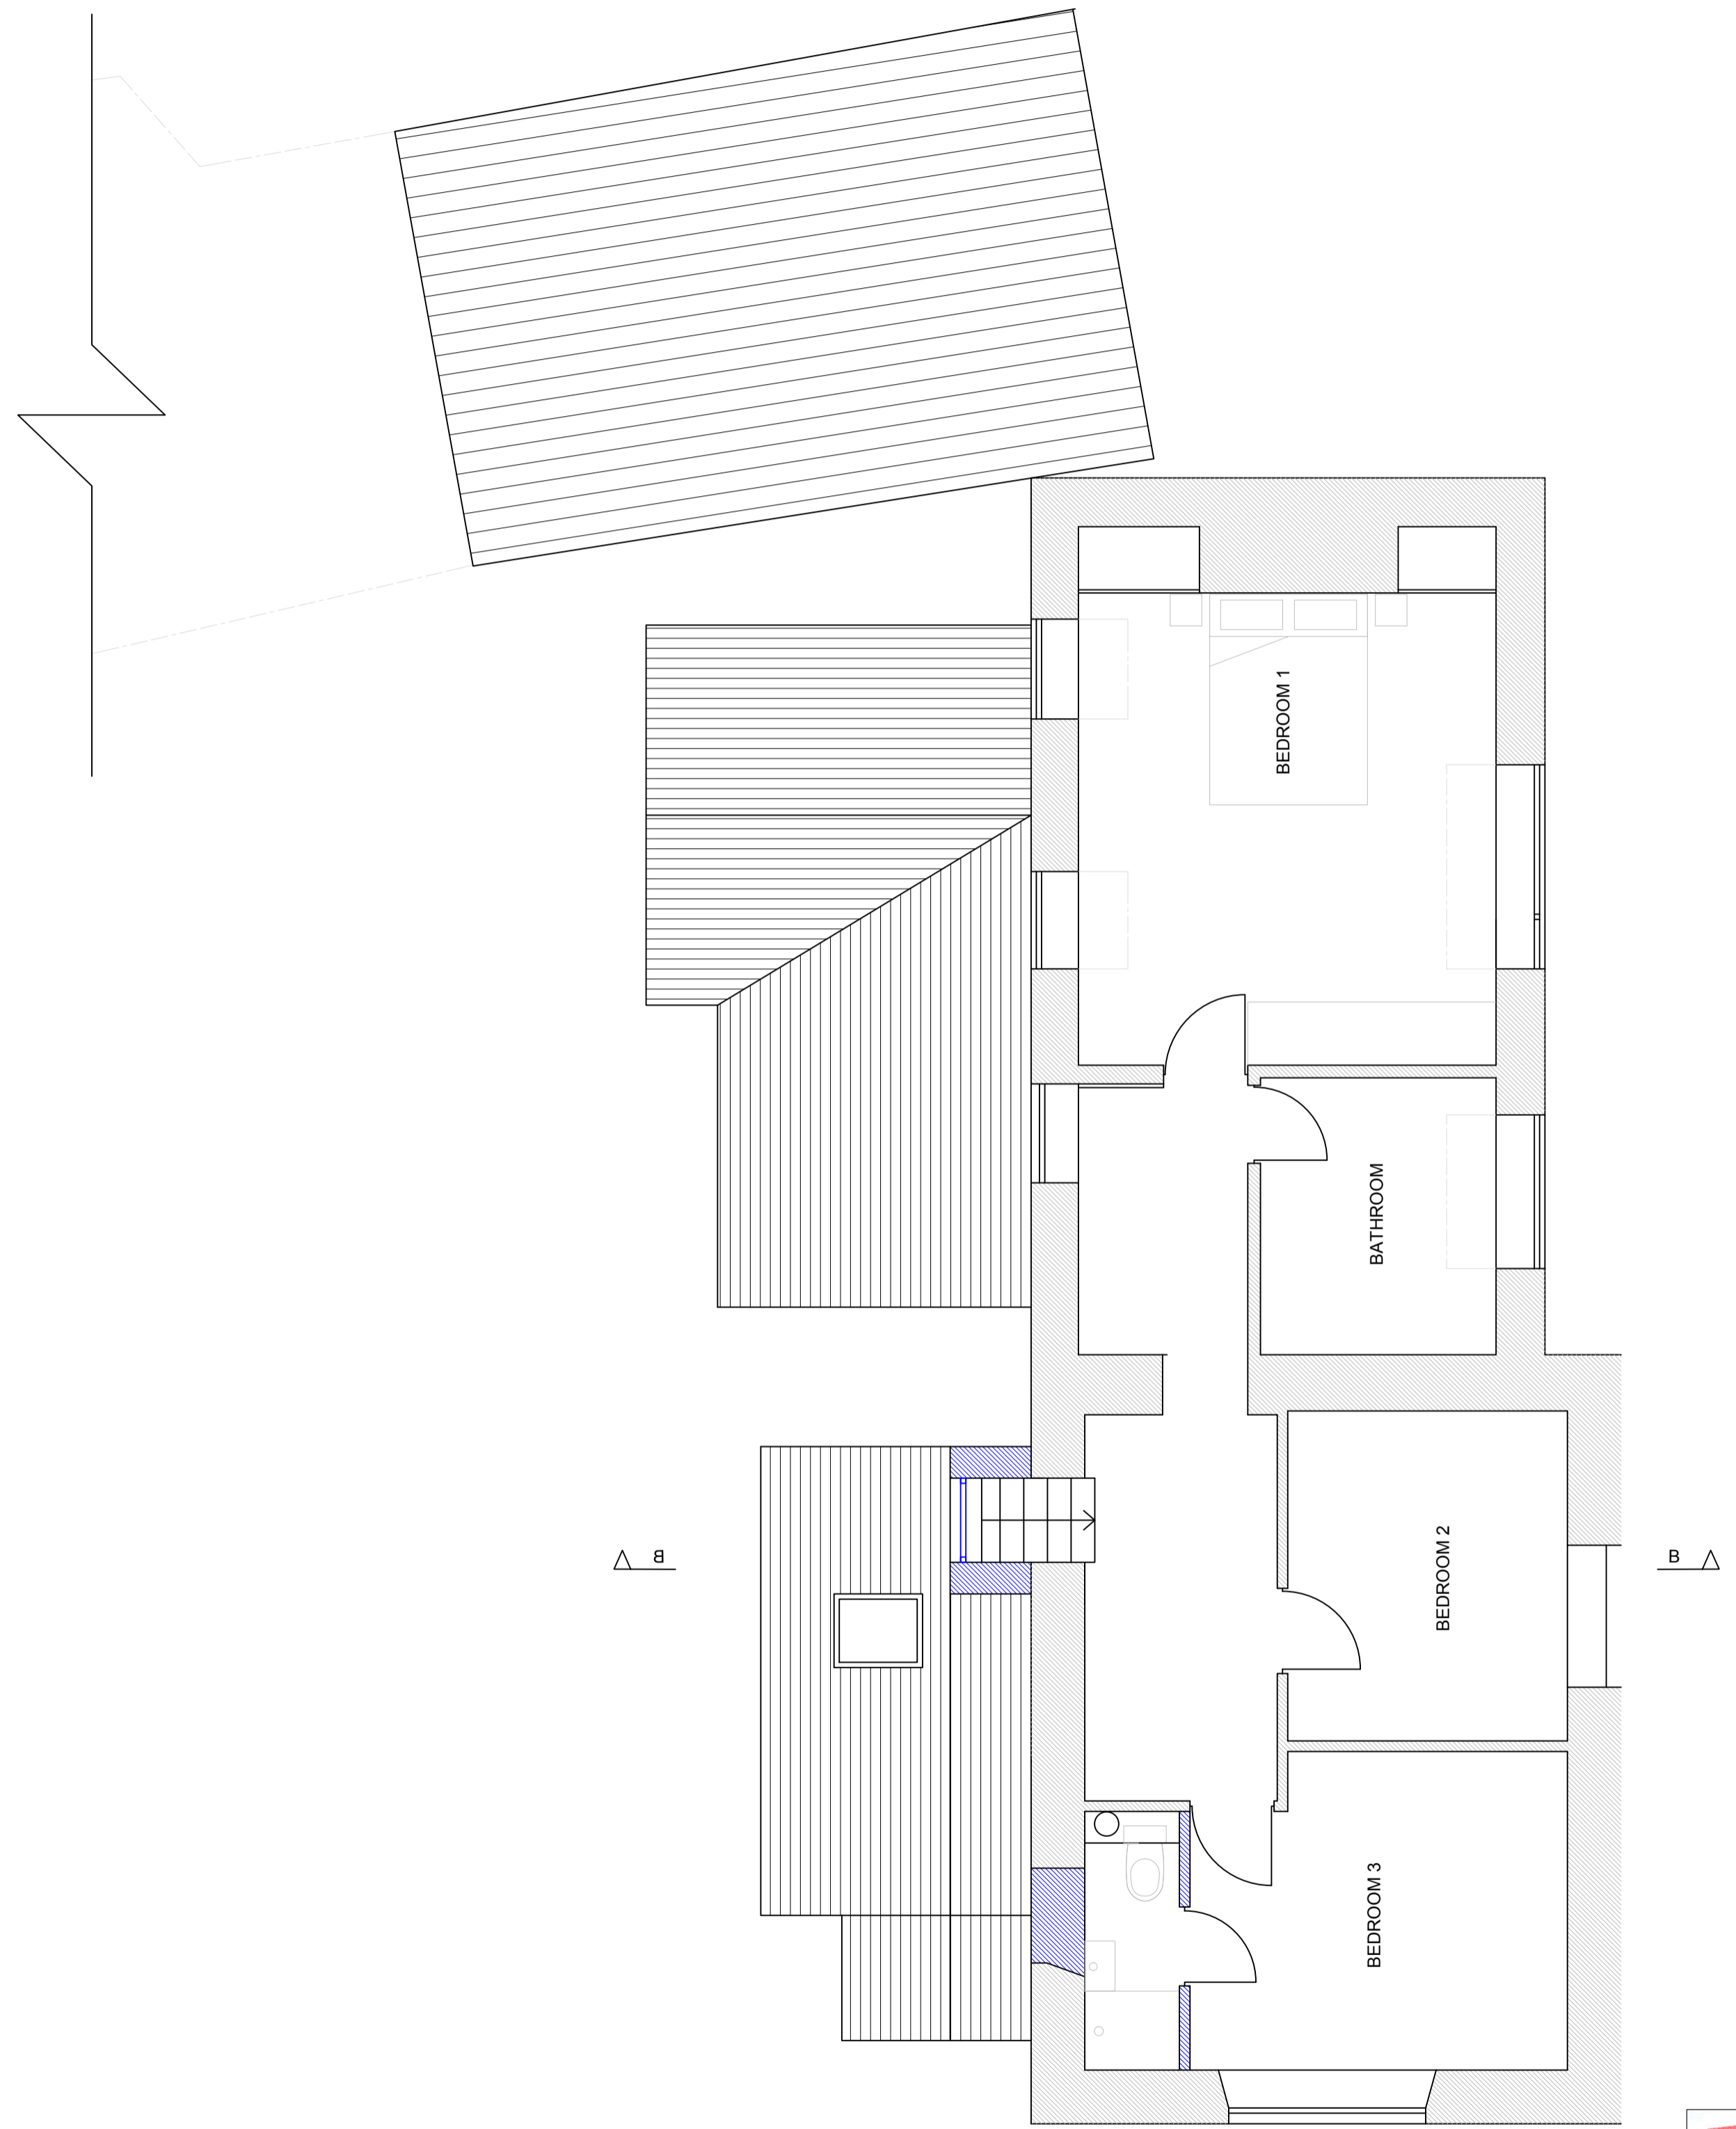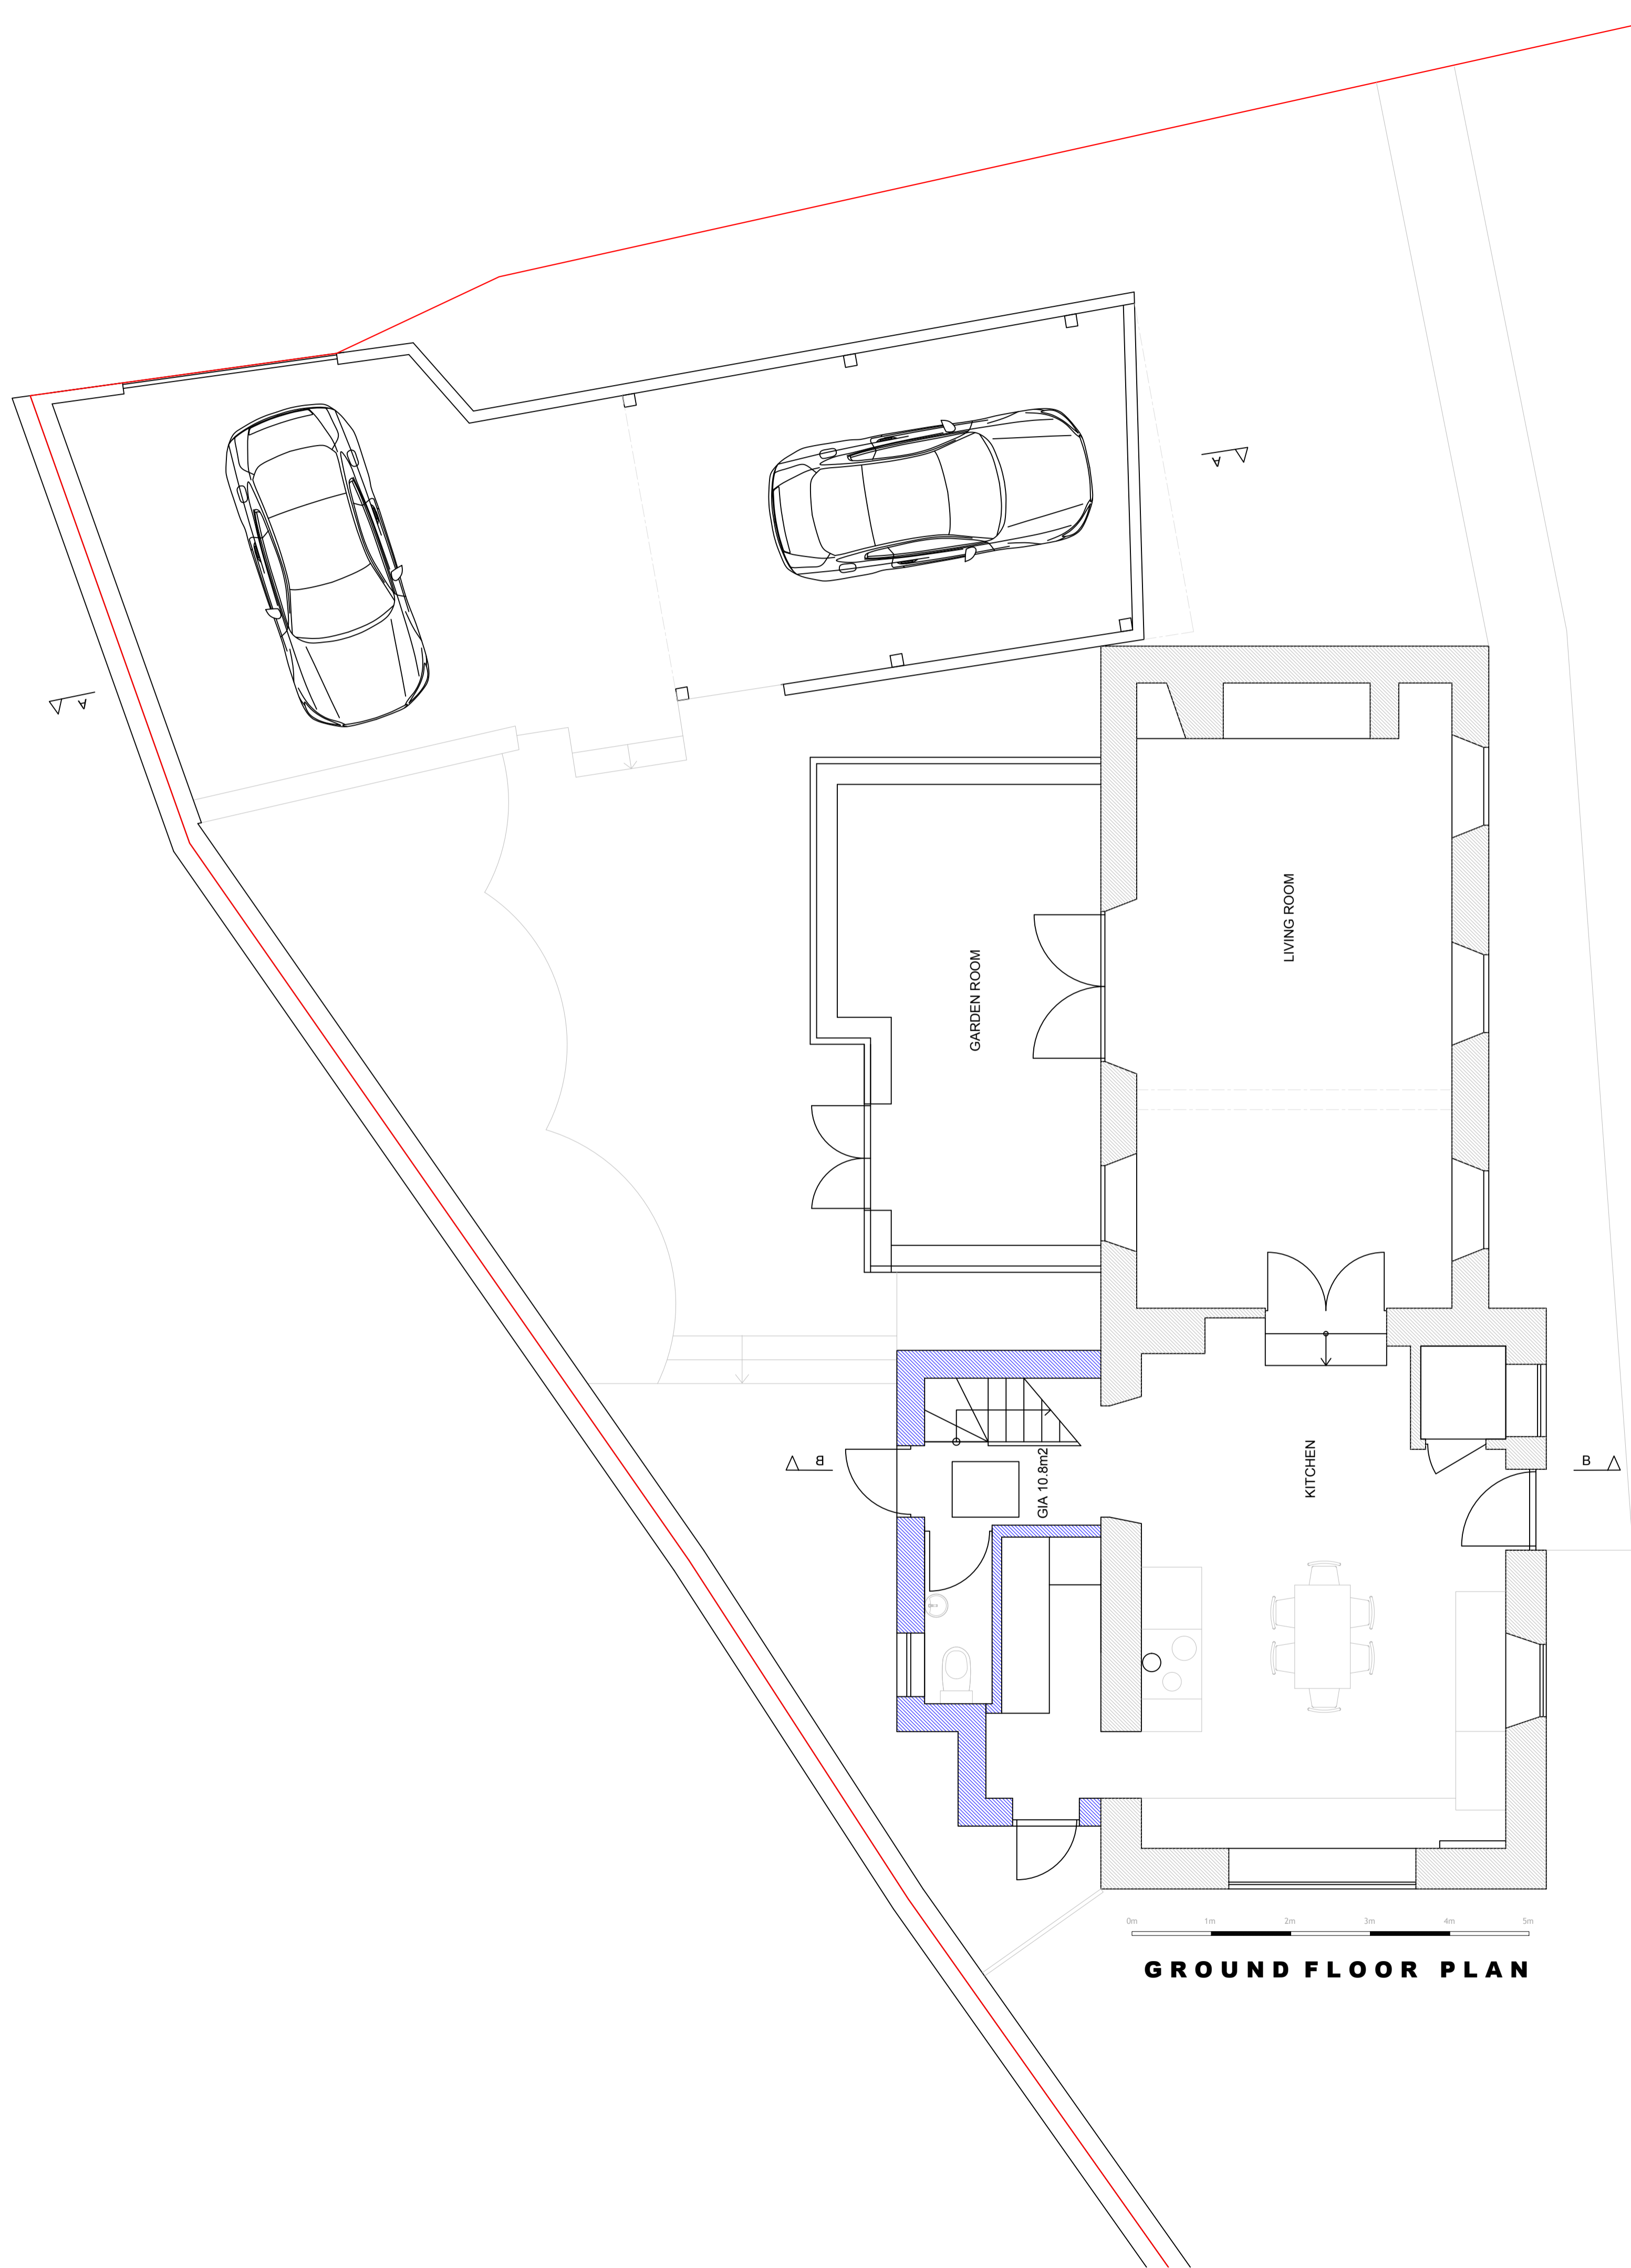


P01

**PROPOSED
PLANS
PLANNING**


CLIENT	Joanna Dyson				
PROJECT	The Old Post Office Black Bourton Bampton OX18 2PF				
DRAWN BY	info@westoxfordarchitects.com				
JOB NO.	DRAWING NO.	REVISION	DATE DRAWN	DRAWN BY	SCALE
			FEB 2024	RAR	1:50 @ A1



SECTION A

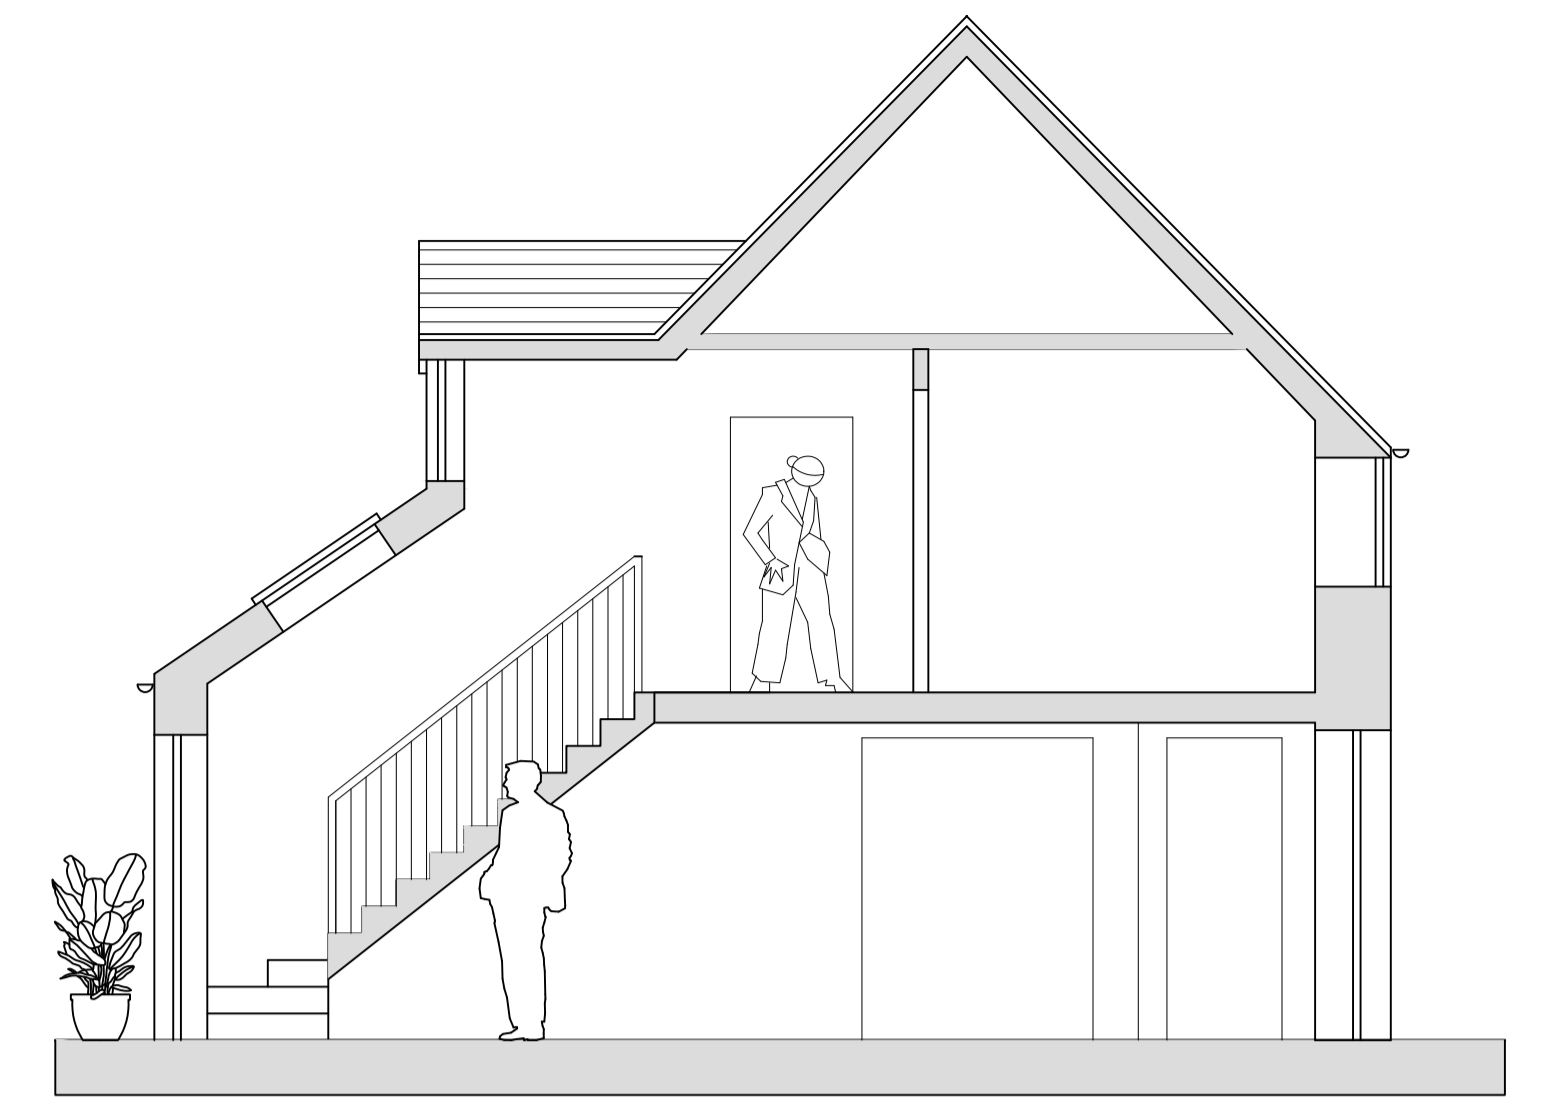

SECTION B

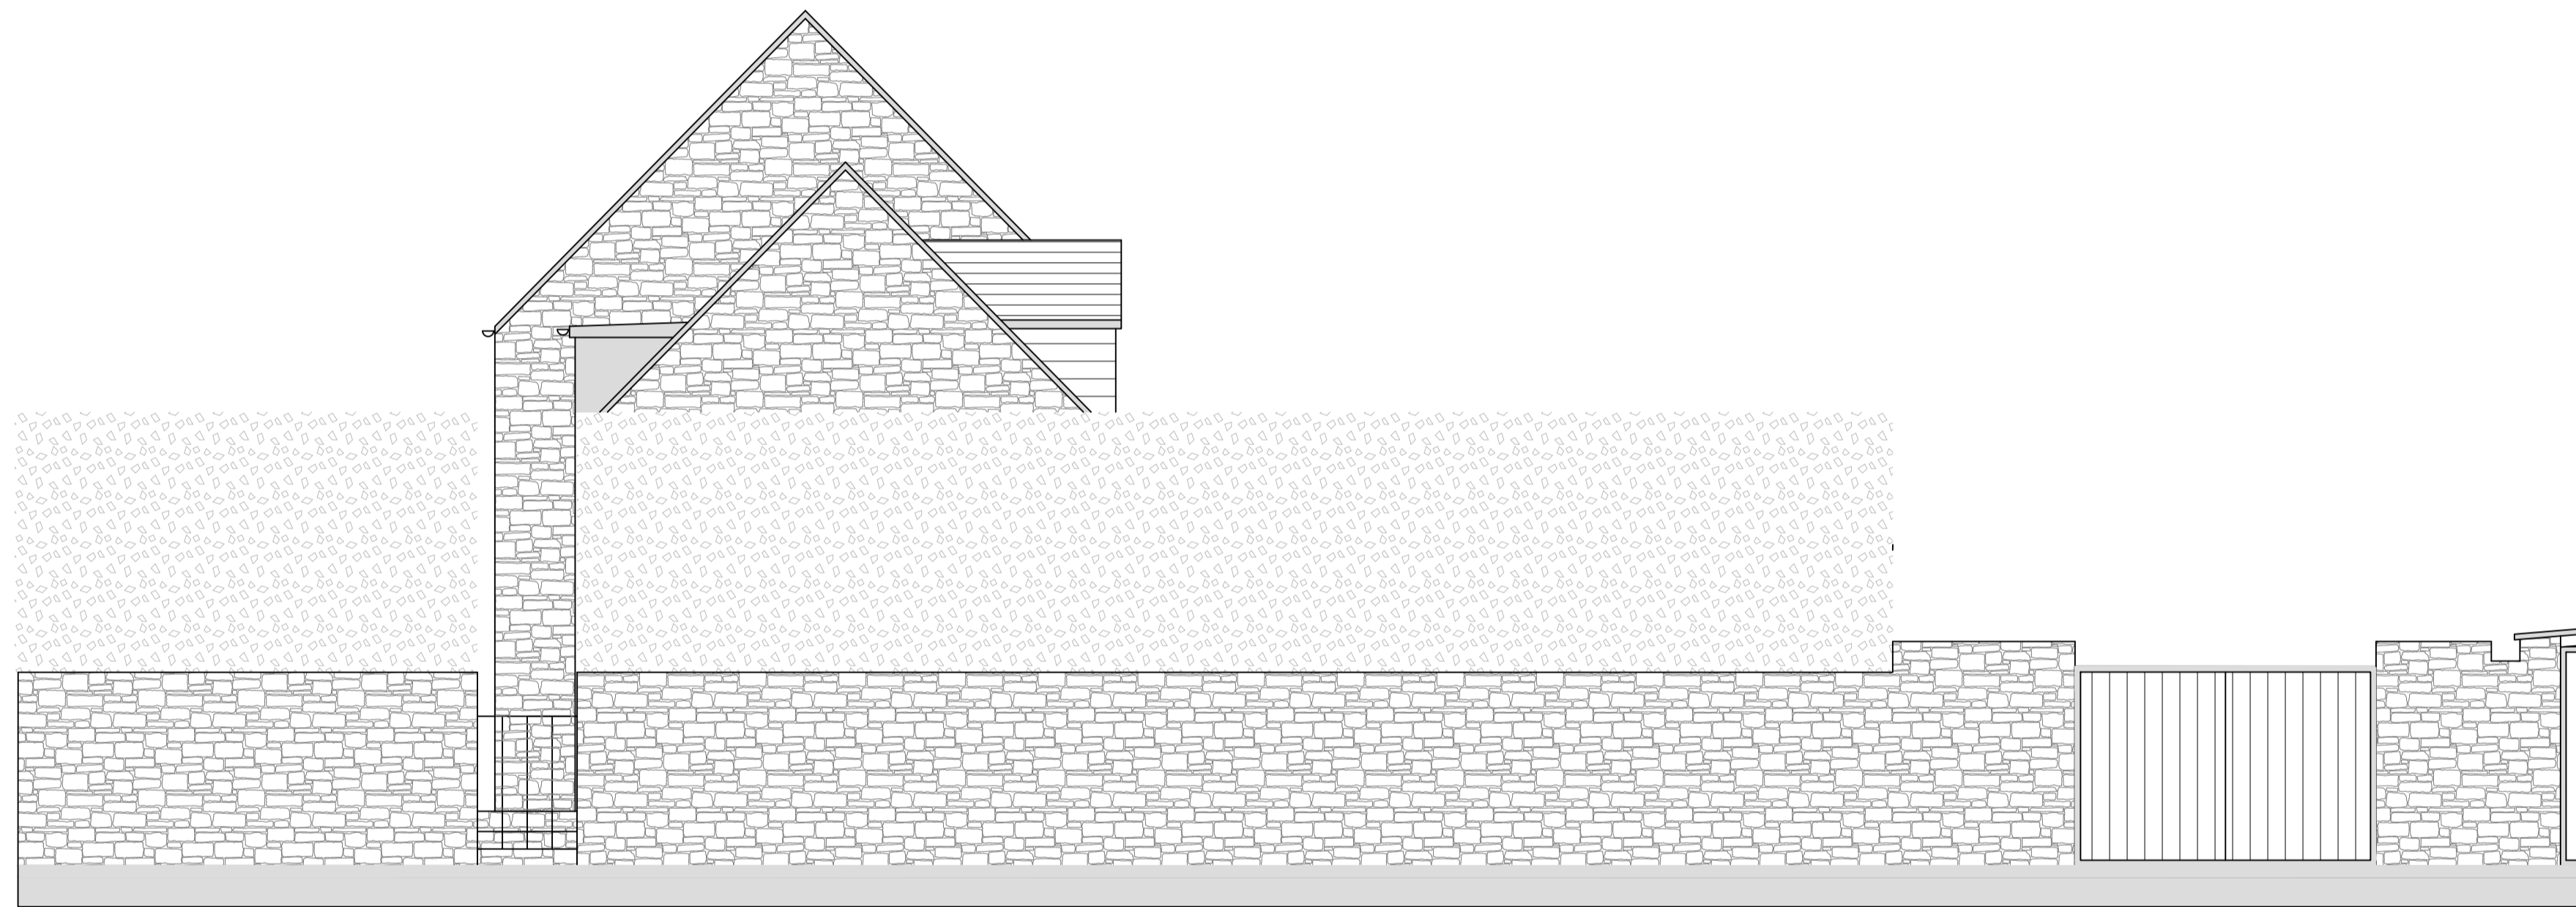

NORTH WEST ELEVATION



SOUTH EAST ELEVATION



SOUTH WEST ELEVATION

- 1. Tiles to match
- 2. Stone to match
- 3. Windows to match
- 4. Rooflight
- 5. Timber boarding to match
- 6. Single ply membrane



P03

PROPOSED

ELEVATIONS

PLANNING

CLIENT	Joanna Dyson				
PROJECT	The Old Post Office Black Bourton Bampton OX18 2PF				
DRAWN BY	info@westoxfordarchitects.com				
JOB NO.	DRAWING NO.	REVISION	DATE DRAWN	DRAWN BY	SCALE
			FEB 2024	RAR	1:50 @ A1