


GROUND FLOOR PLAN



FIRST FLOOR PLAN

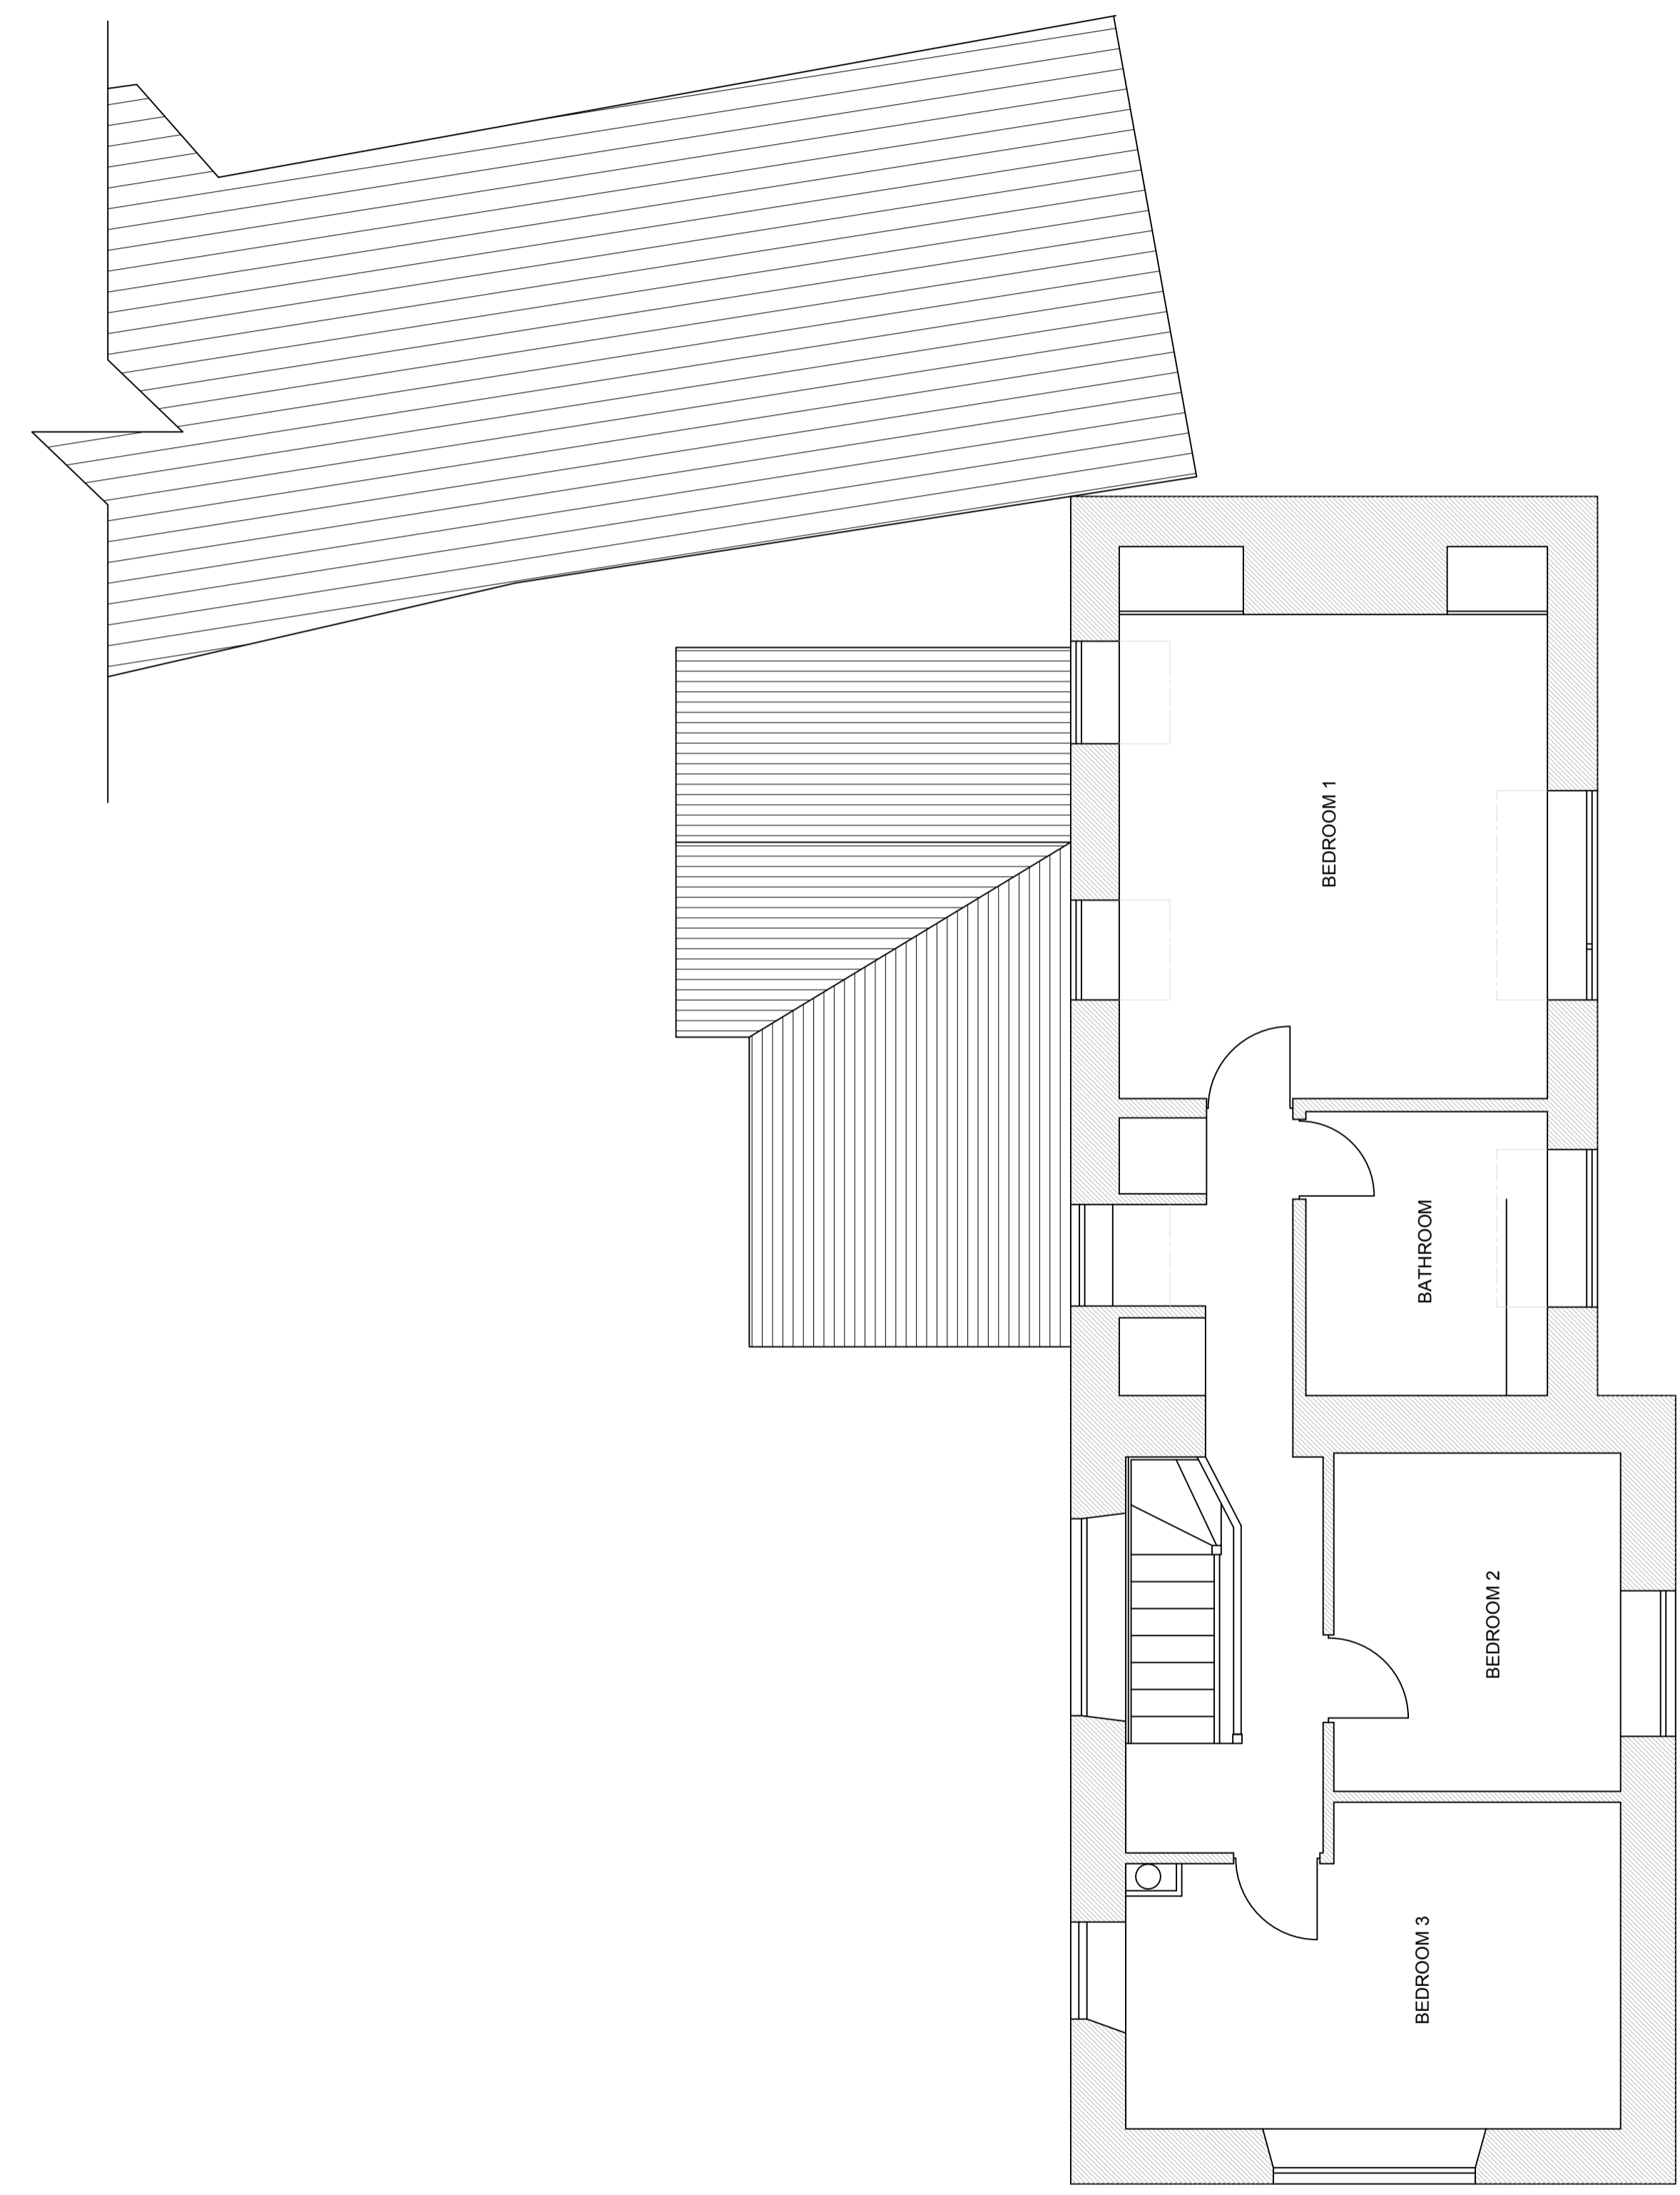

E01

EXISTING
PLANS & ELEVATIONS

PLANNING

CLIENT	Joanna Dyson				
PROJECT	The Old Post Office Black Bourton Bampton OX18 2PF				
DRAWN BY	info@westoxfordarchitects.com				
JOB NO.	DRAWING NO.	REVISION	DATE DRAWN	DRAWN BY	SCALE
			OCT 2023	RAR	1:50 @ A1