




SECTION A



SECTION B

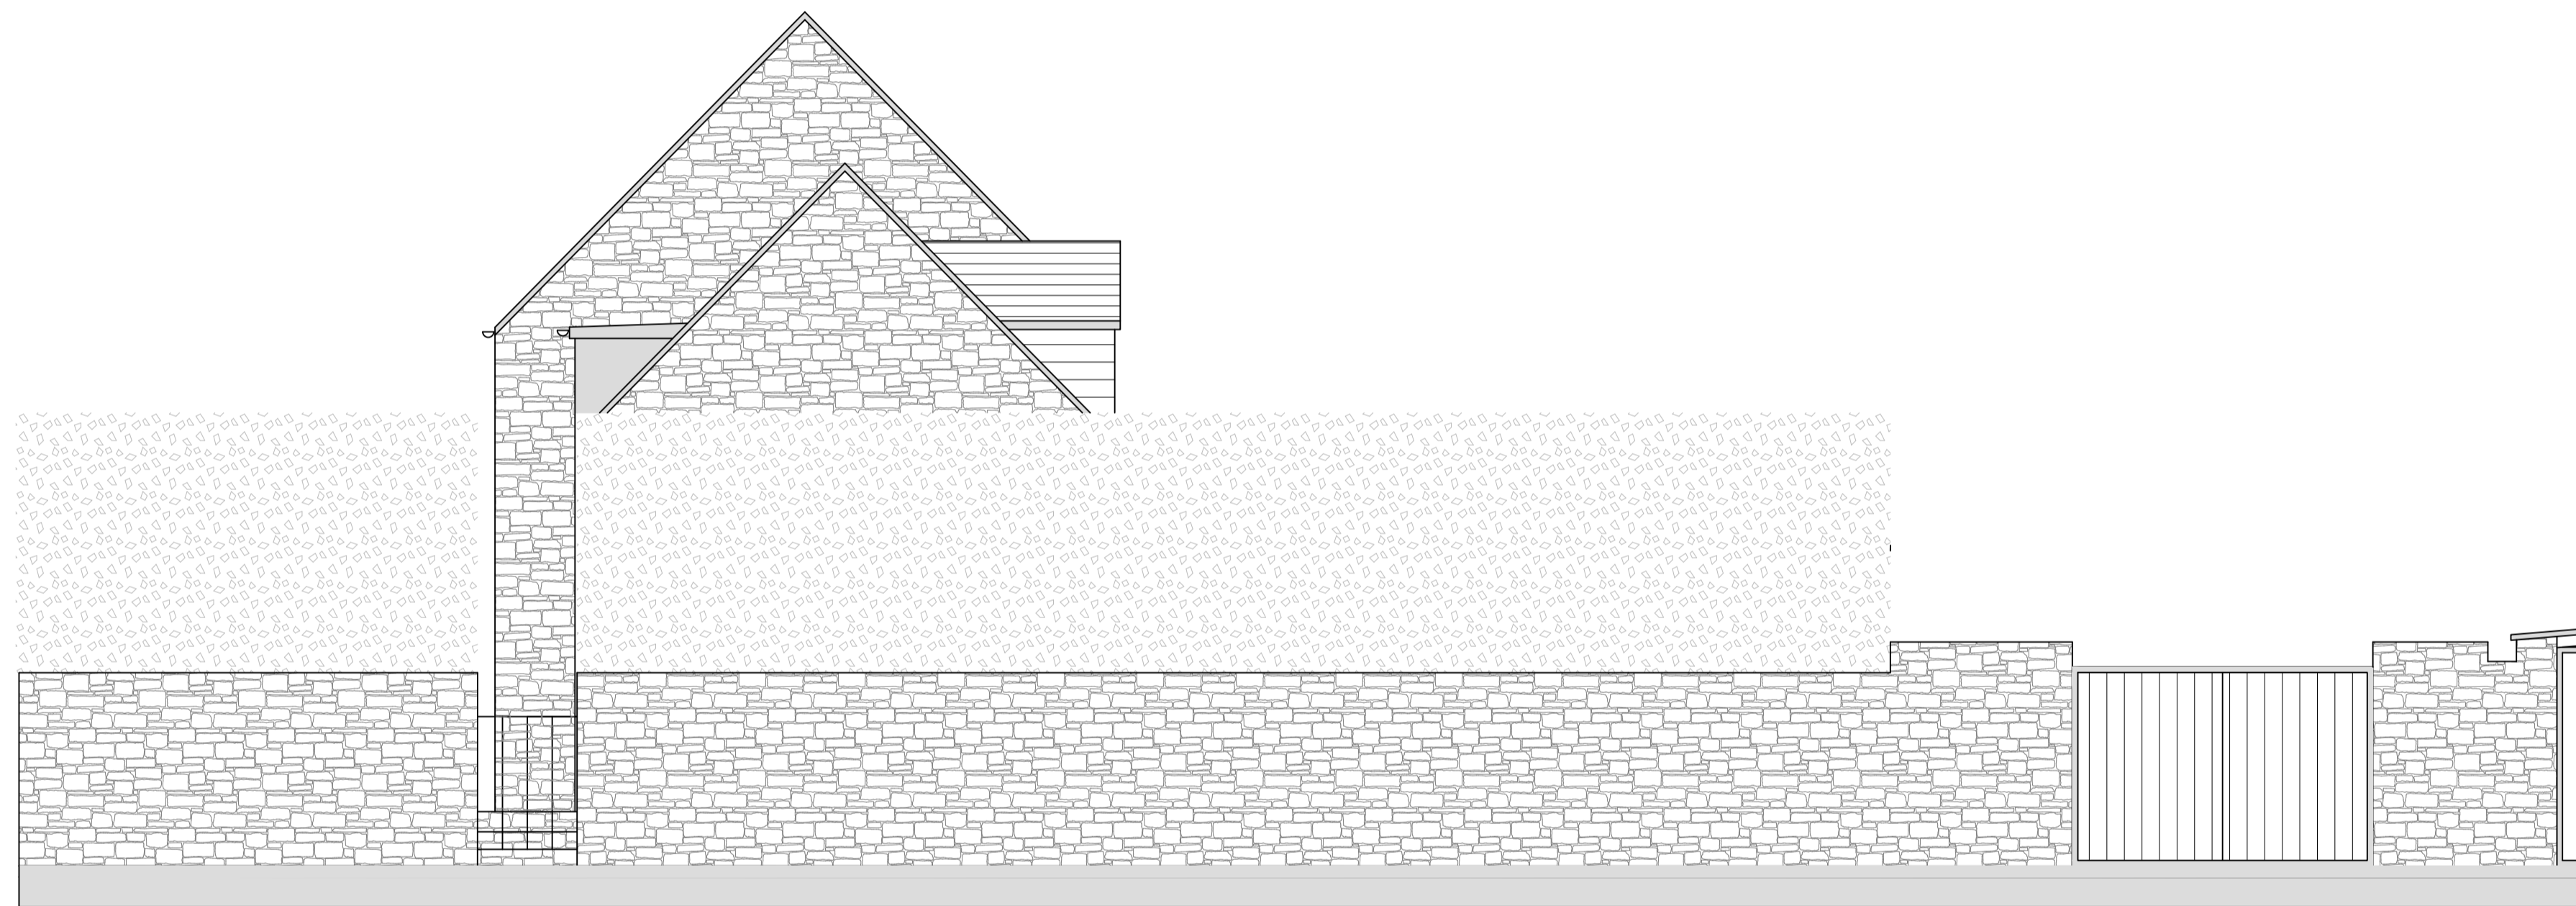

NORTH WEST ELEVATION



SOUTH EAST ELEVATION



SOUTH WEST ELEVATION

- 1. Tiles to match
- 2. Stone to match
- 3. Windows to match
- 4. Rooflight
- 5. Timber boarding to match
- 6. Single ply membrane



P03

PROPOSED

ELEVATIONS

PLANNING

CLIENT	Joanna Dyson				
PROJECT	The Old Post Office Black Bourton Bampton OX18 2PF				
DRAWN BY	info@westfordarchitects.com				
JOB NO.	DRAWING NO.	REVISION	DATE DRAWN	DRAWN BY	SCALE
			FEB 2024	RAR	1:50 @ A1