




**SECTION A**

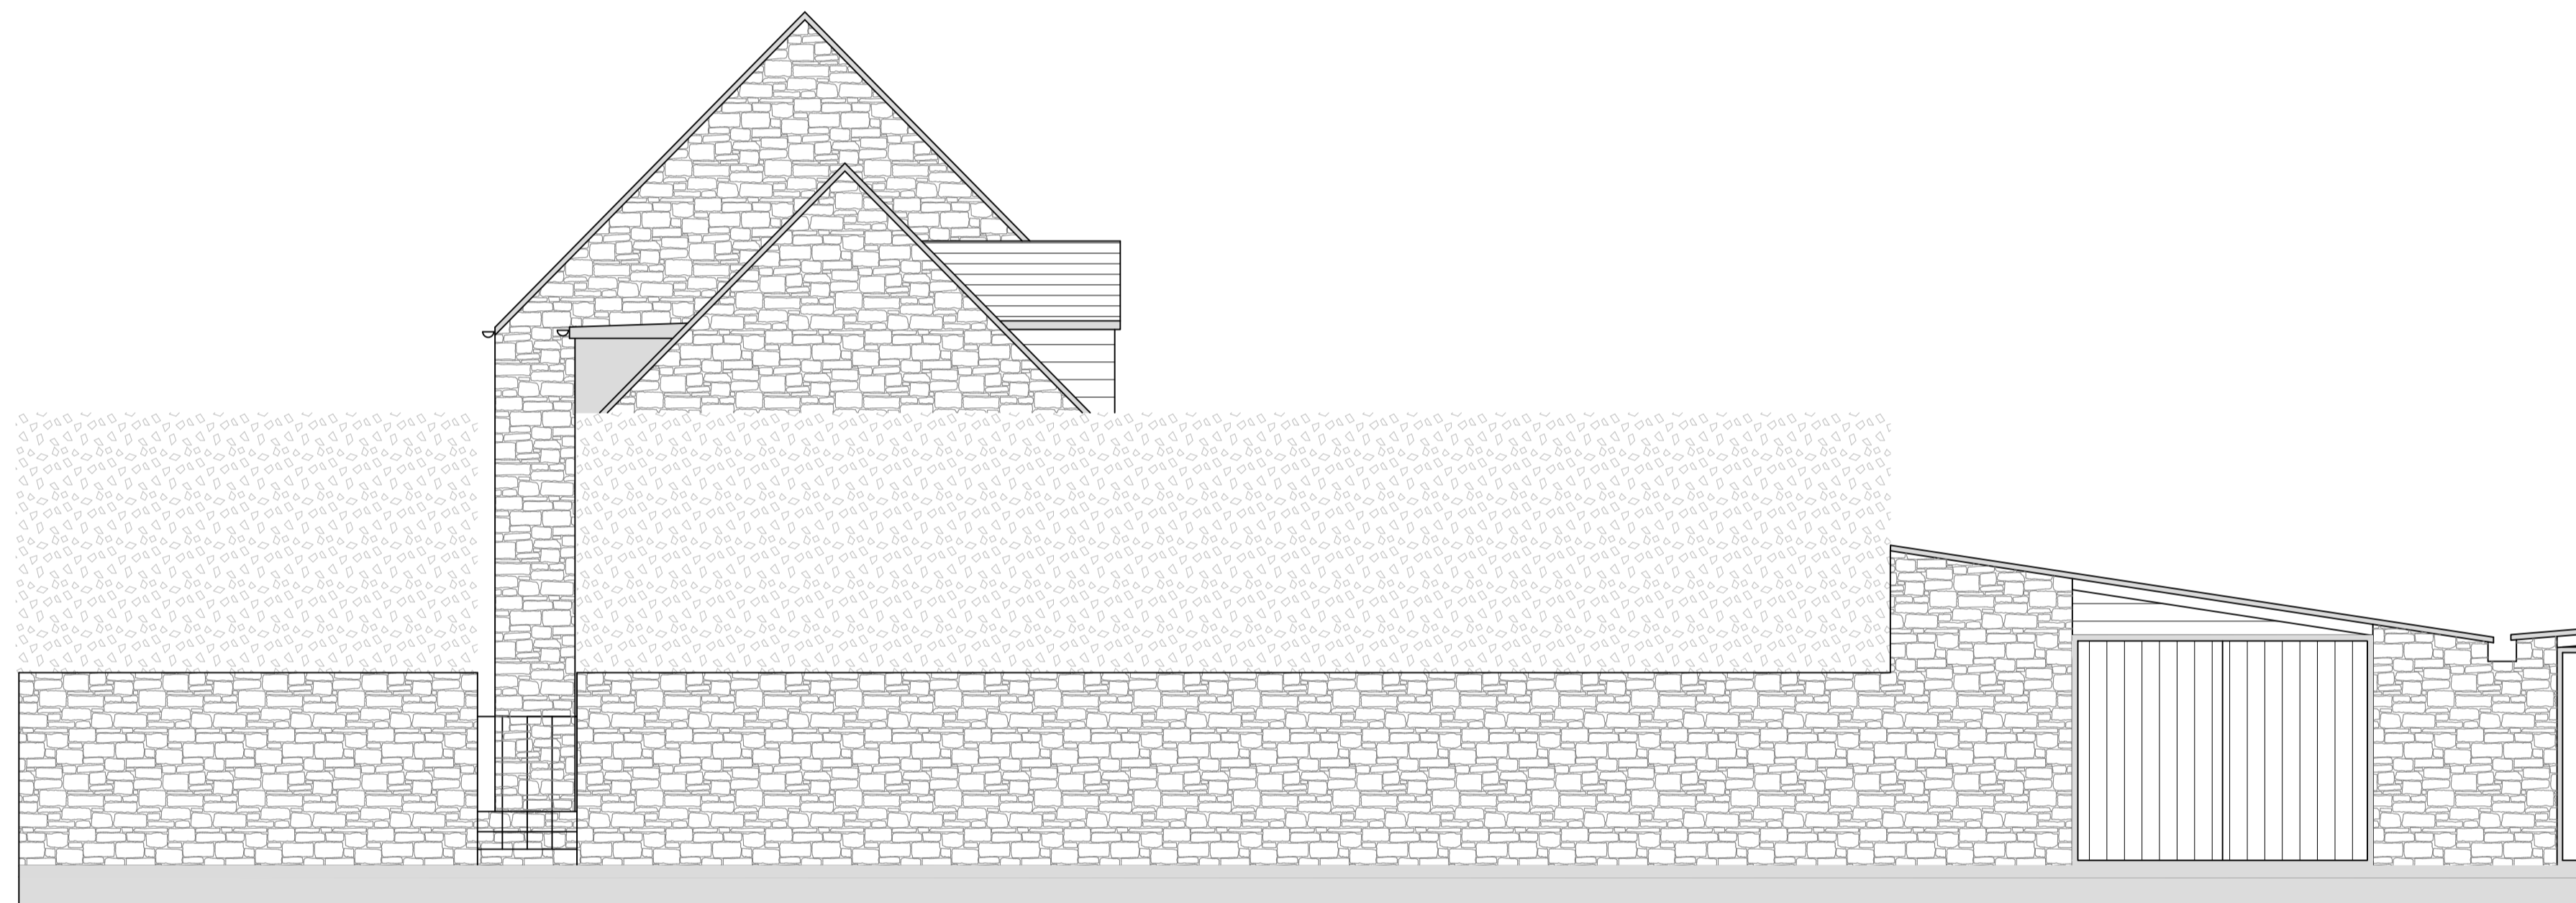

**NORTH WEST ELEVATION**



**SOUTH EAST ELEVATION**



**SOUTH WEST ELEVATION**



**E02**

**EXISTING  
ELEVATIONS  
PLANNING**

CLIENT	Joanna Dyson				
PROJECT	The Old Post Office Black Bourton Bampton OX18 2PF				
DRAWN BY	info@westoxfordarchitects.com				
JOB NO.	DRAWING NO.	REVISION	DATE DRAWN	DRAWN BY	SCALE
			FEB 2024	RAR	1:50 @ A1