






EXISTING REAR (NORTH WEST) ELEVATION

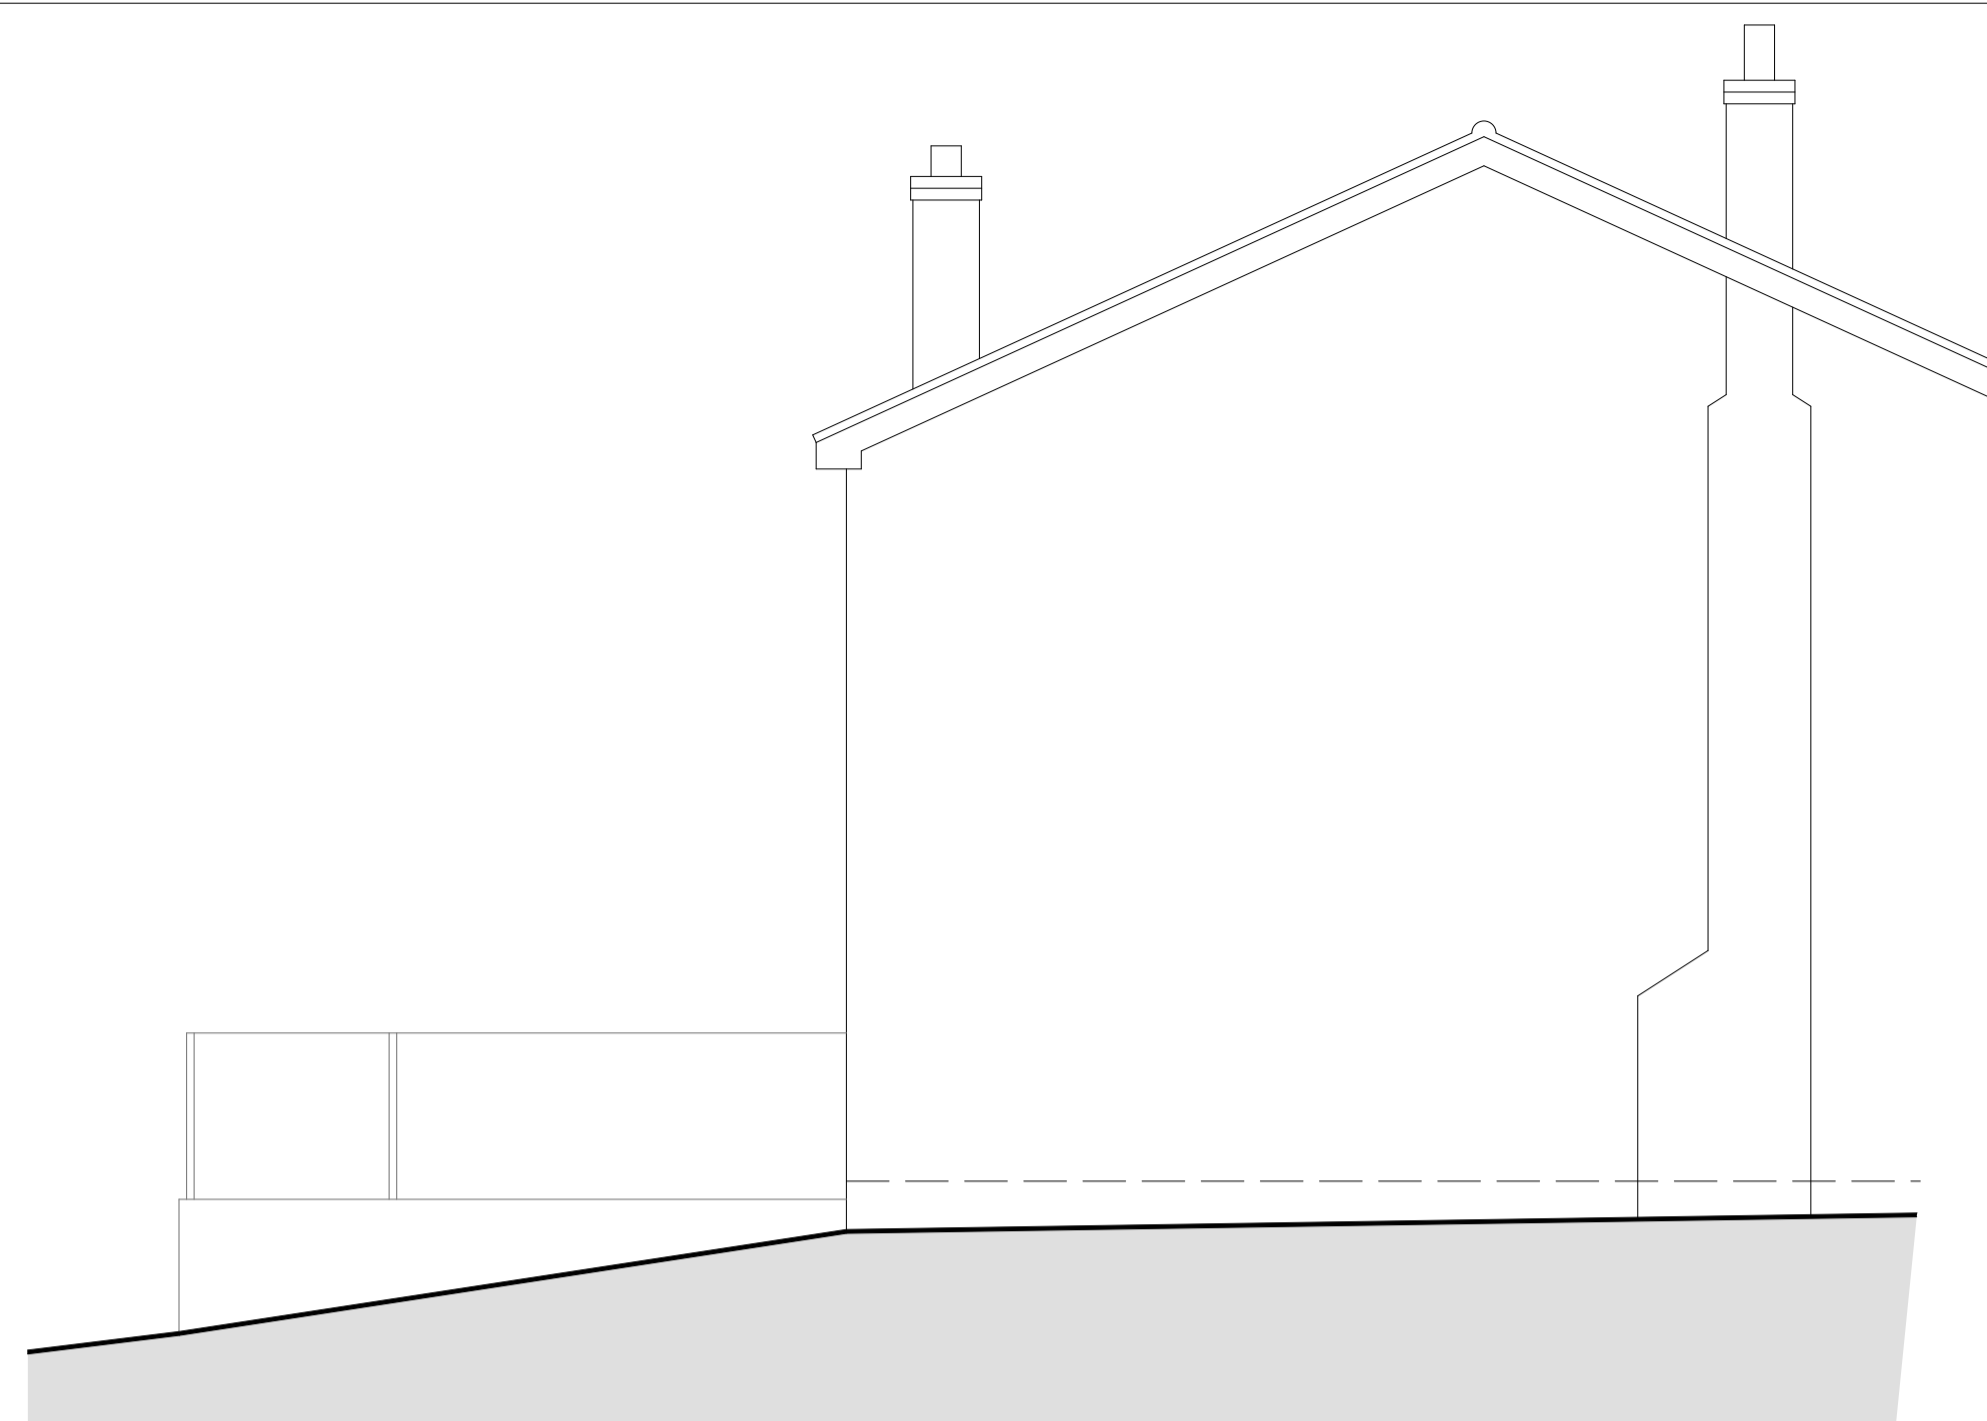


EXISTING SIDE (SOUTH WEST) ELEVATION

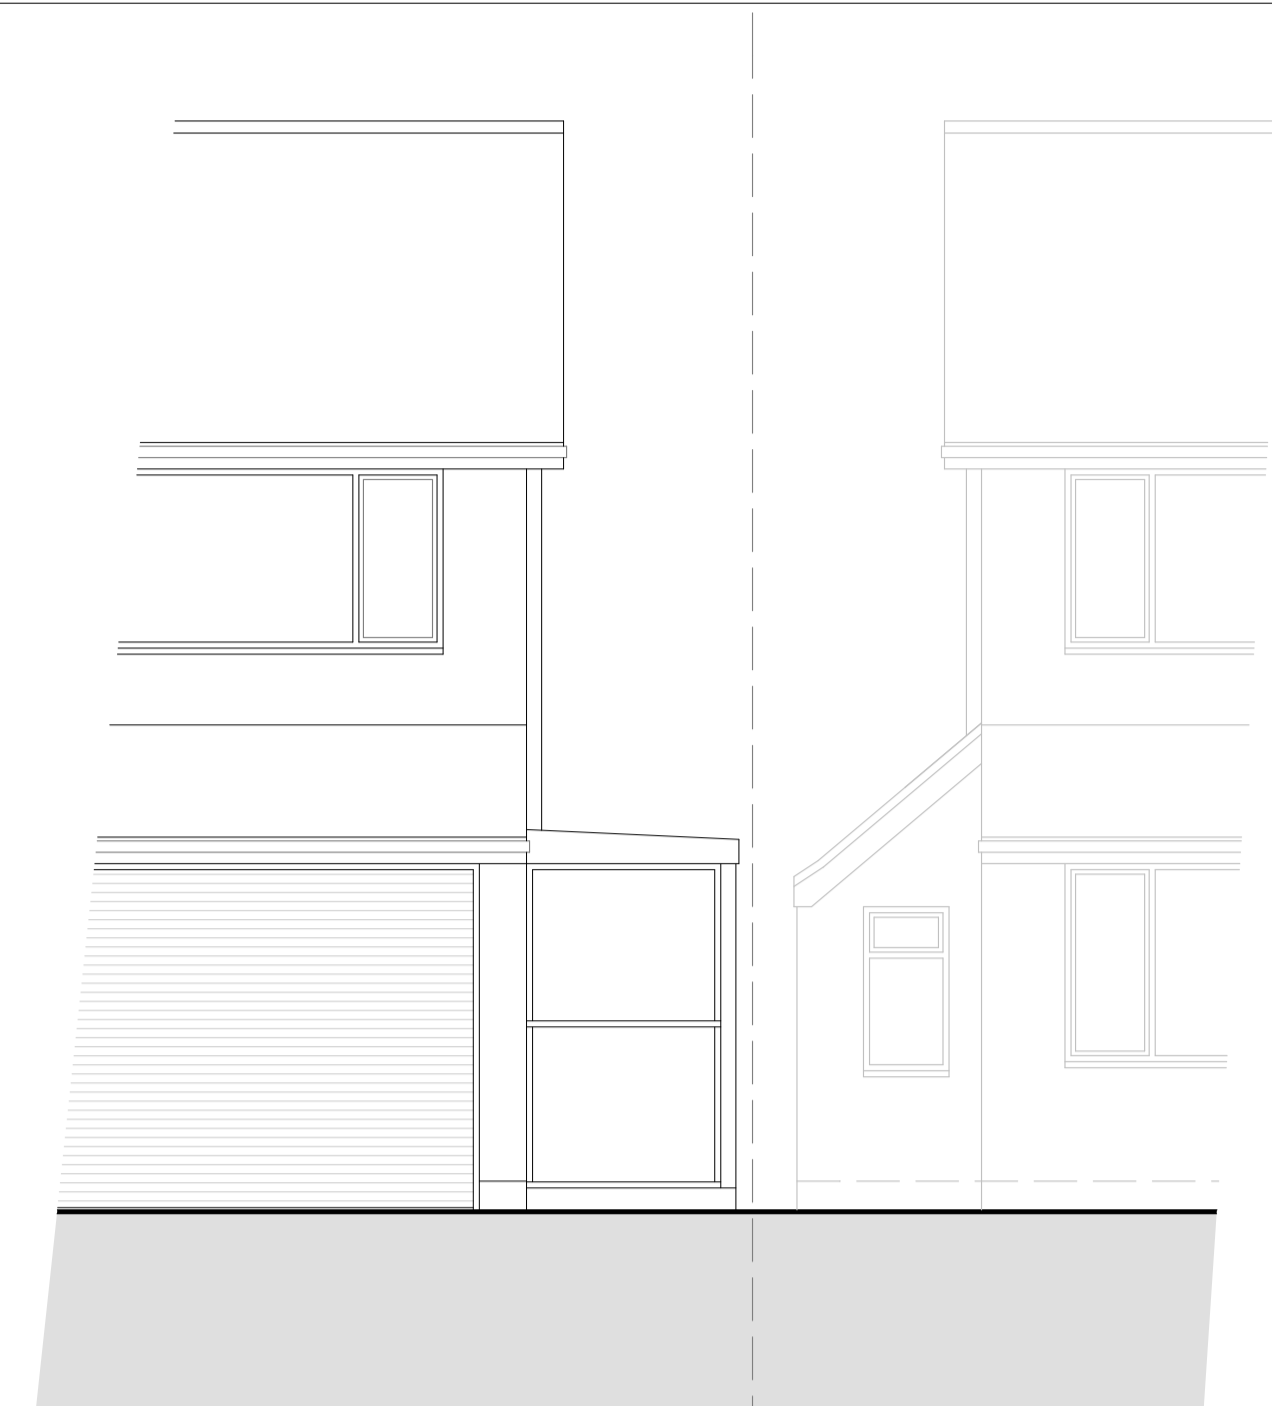


EXISTING FRONT (SOUTH EAST) ELEVATION

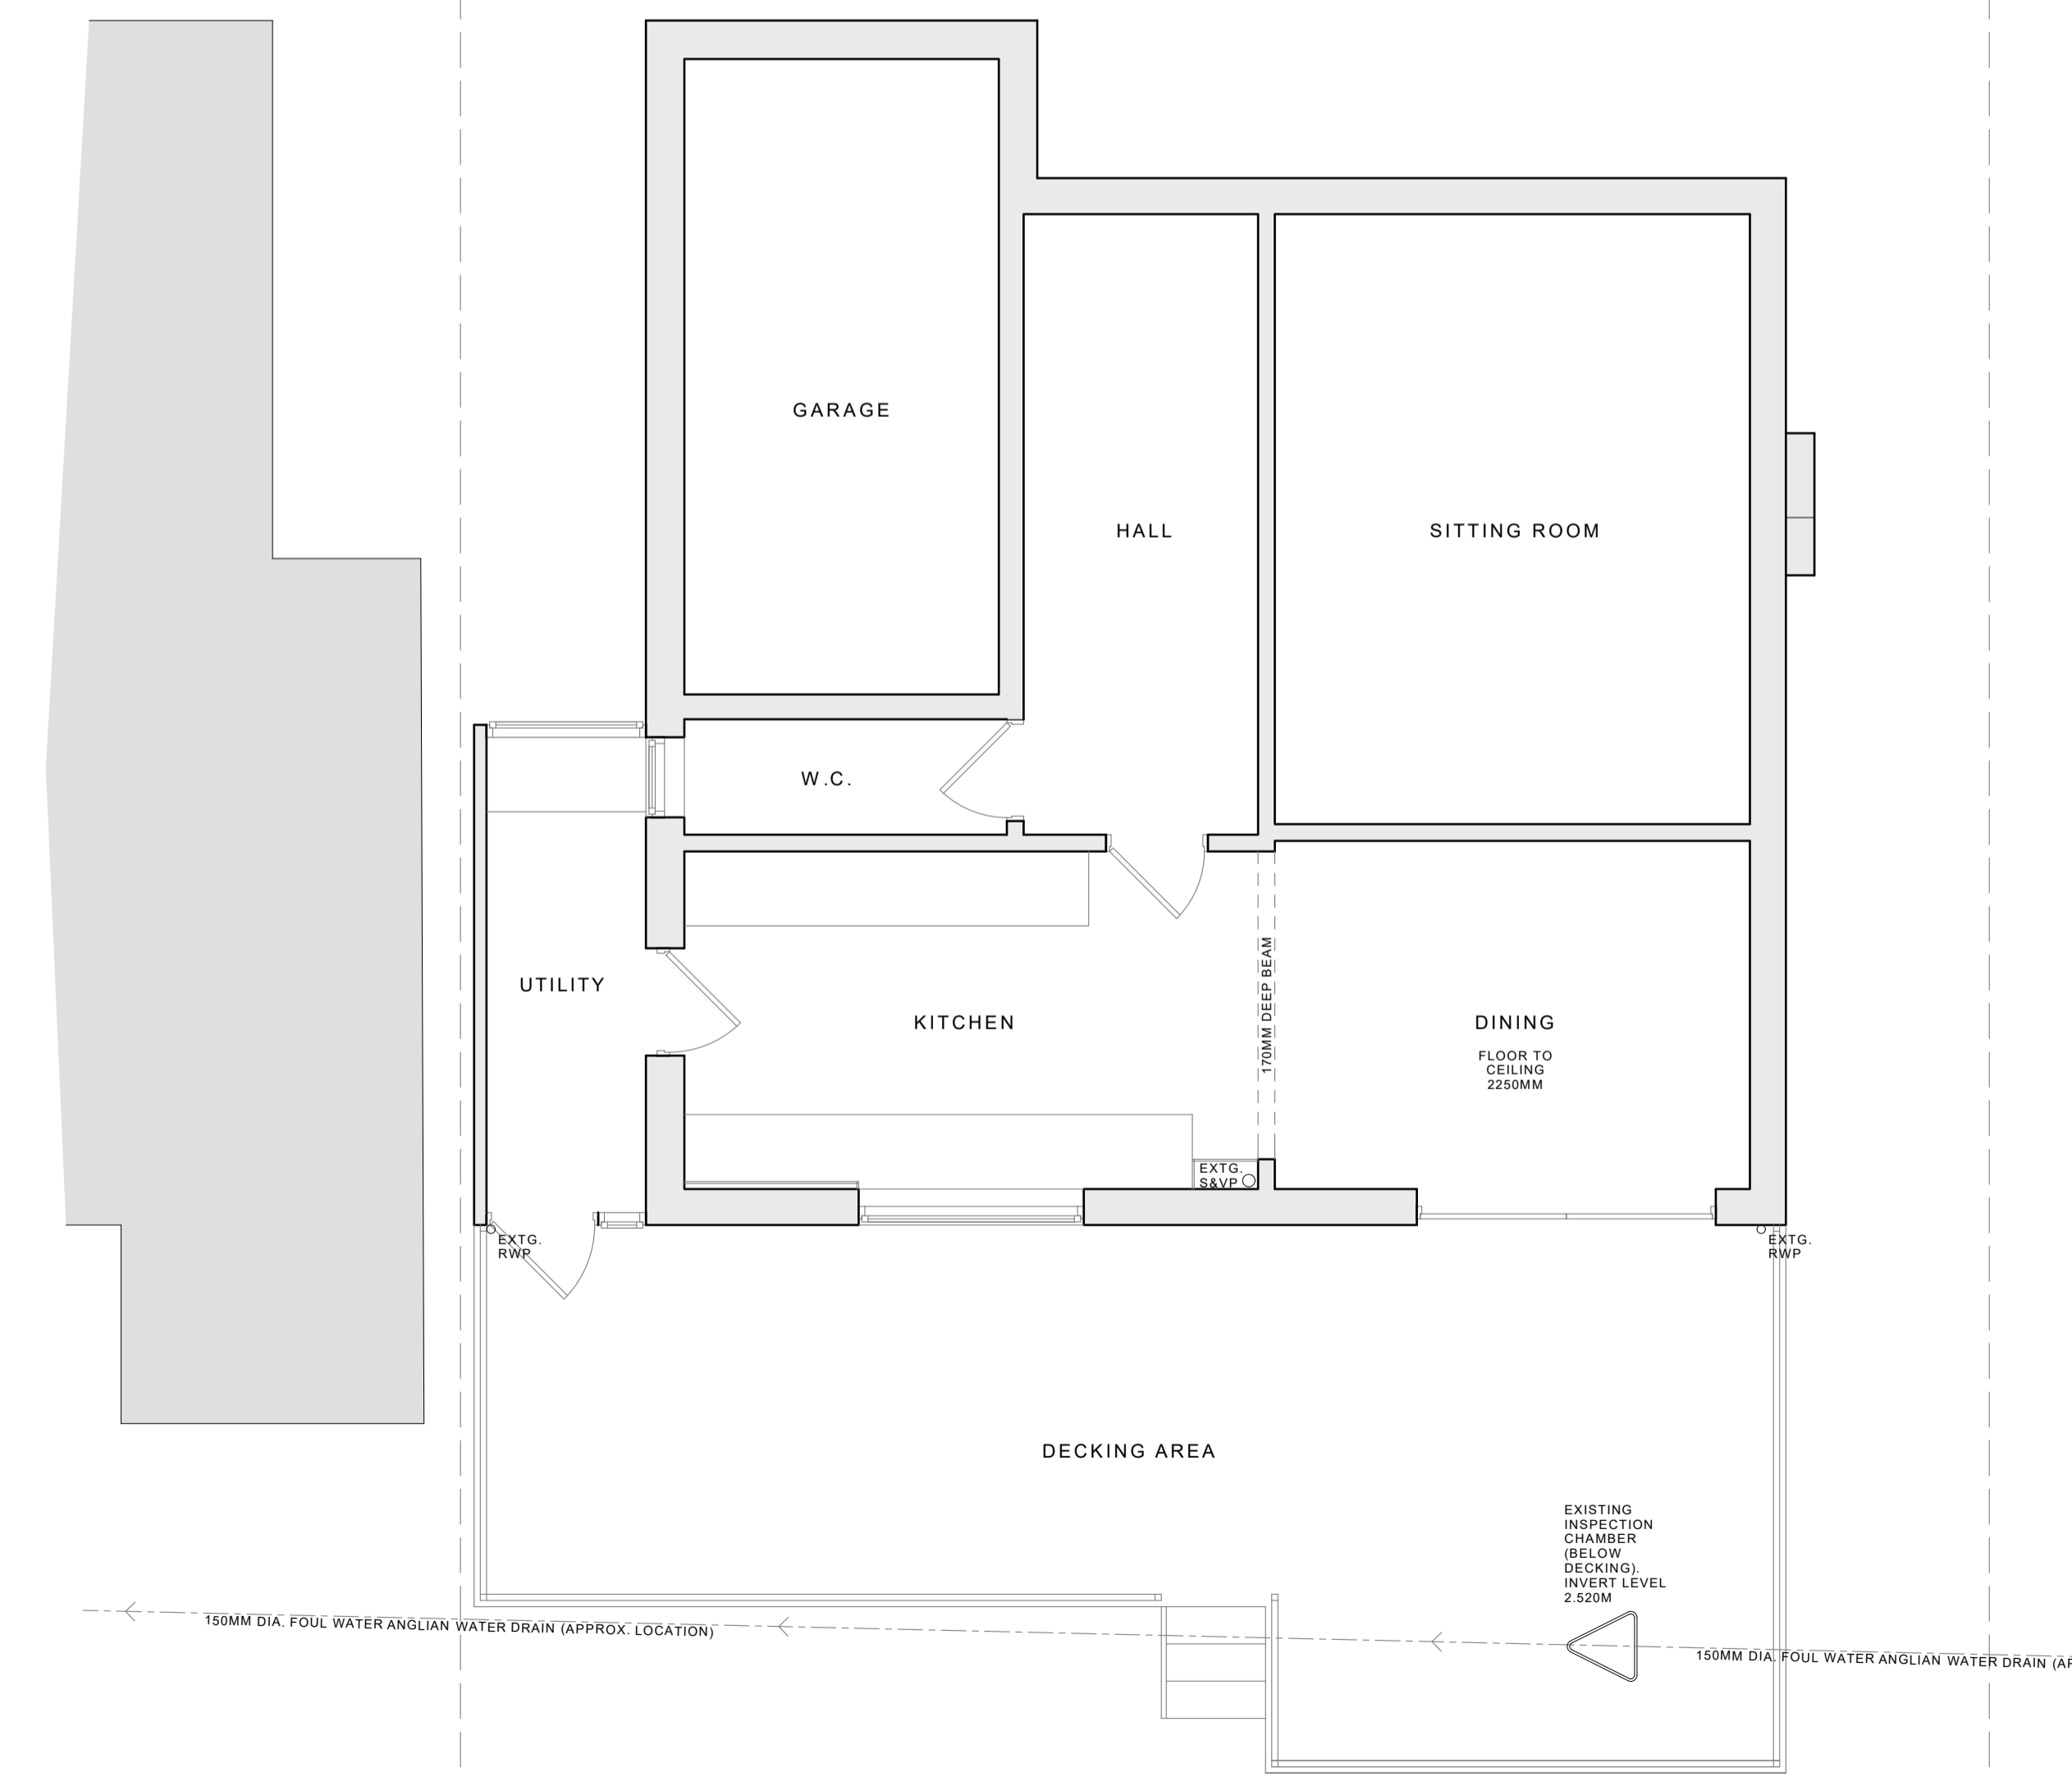


EXISTING FLOOR PLAN LAYOUT

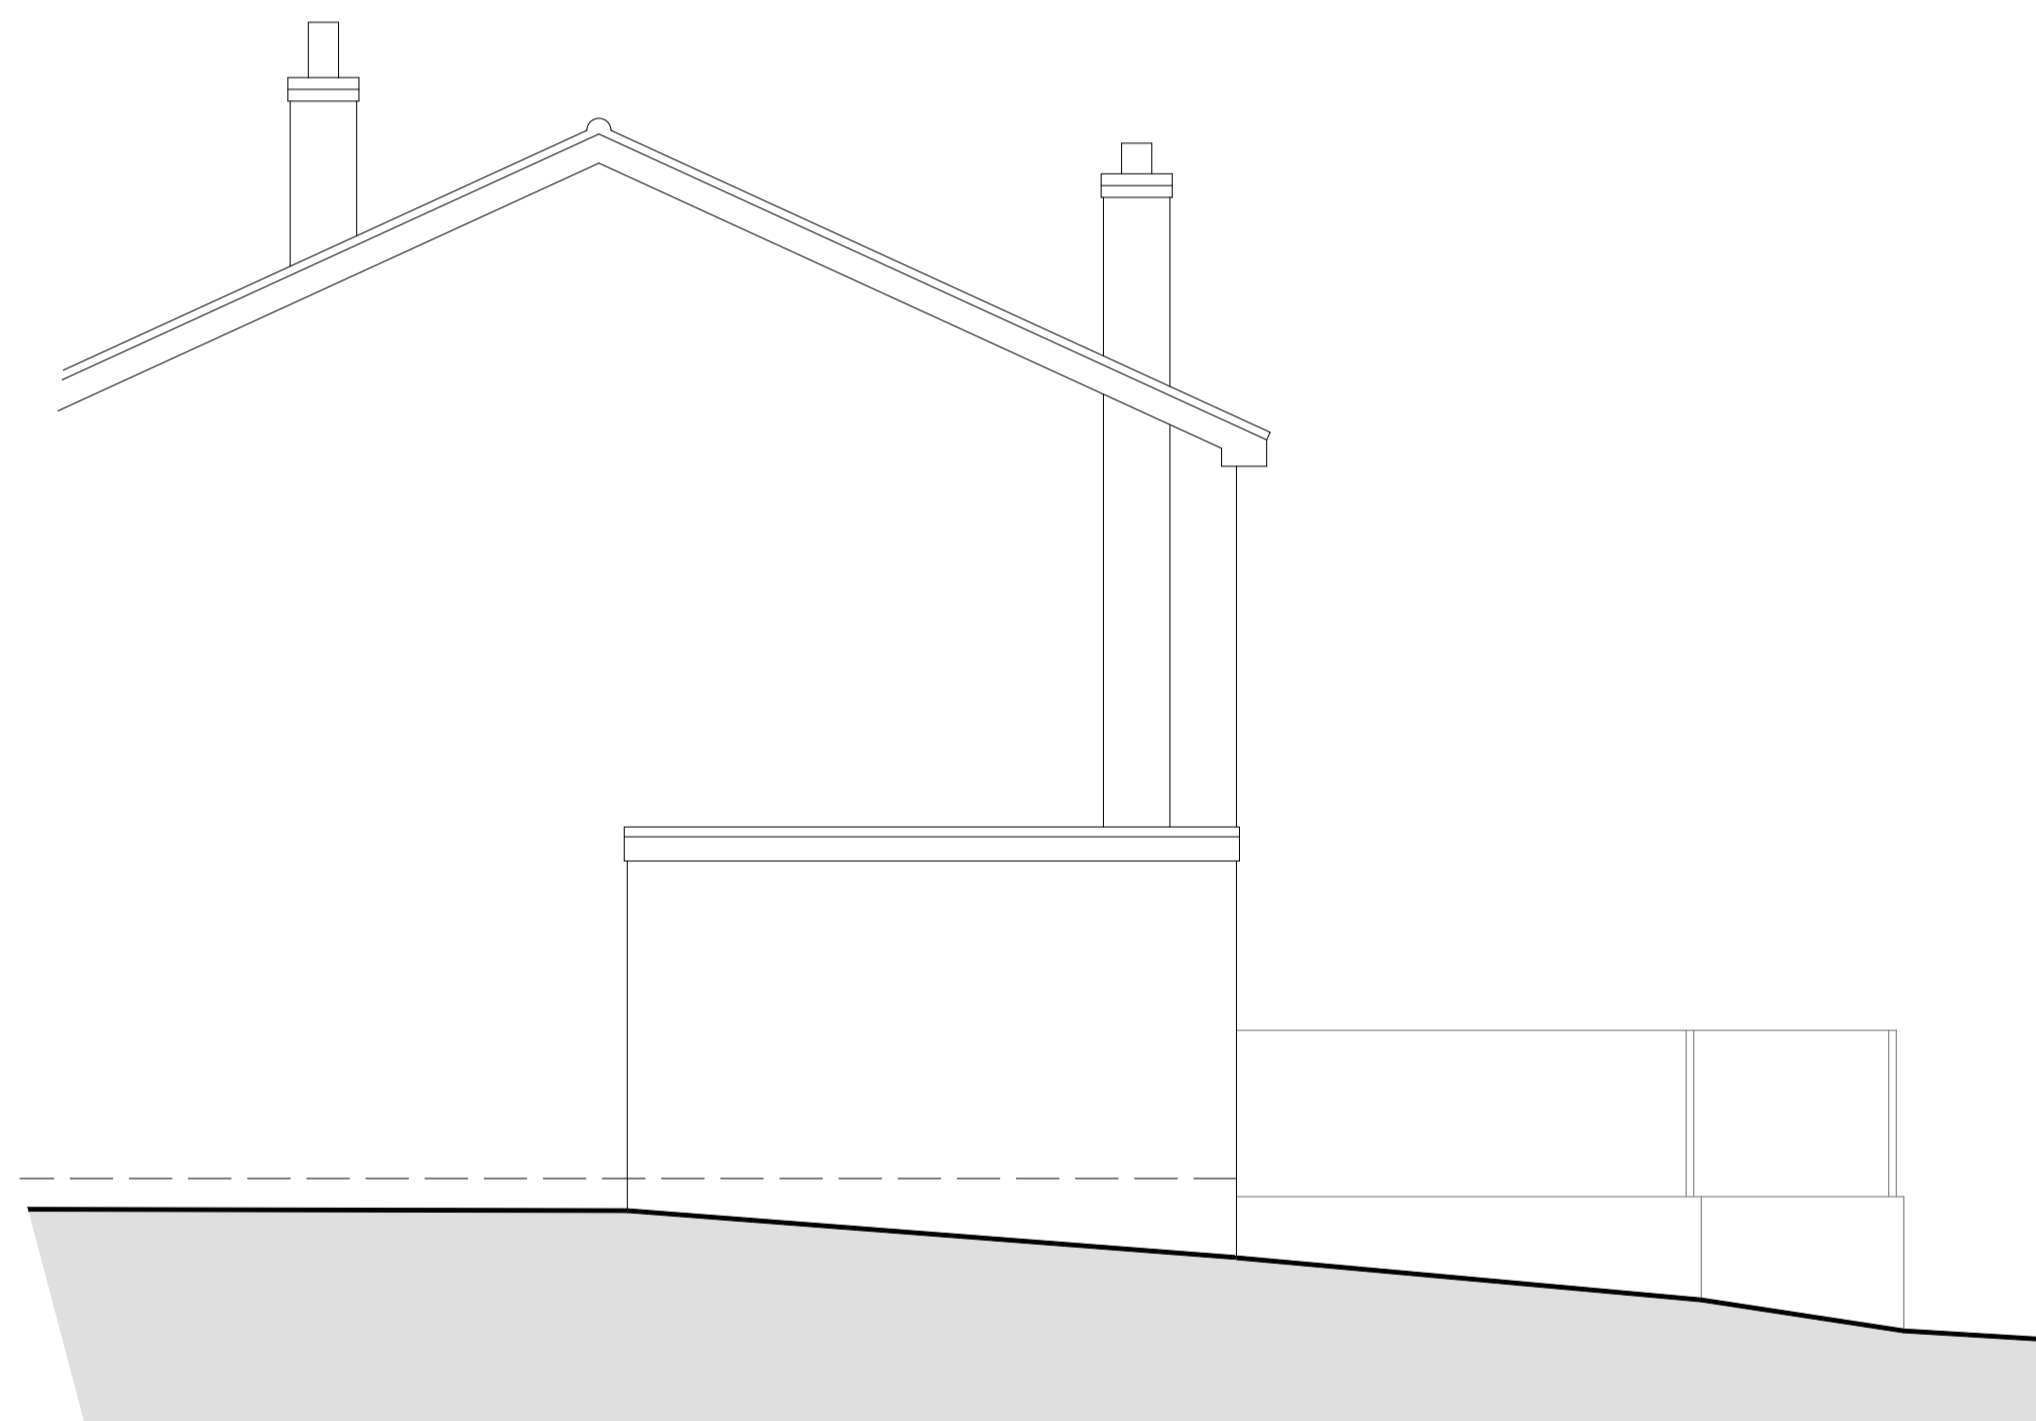

EXISTING SIDE (NORTH EAST) ELEVATION

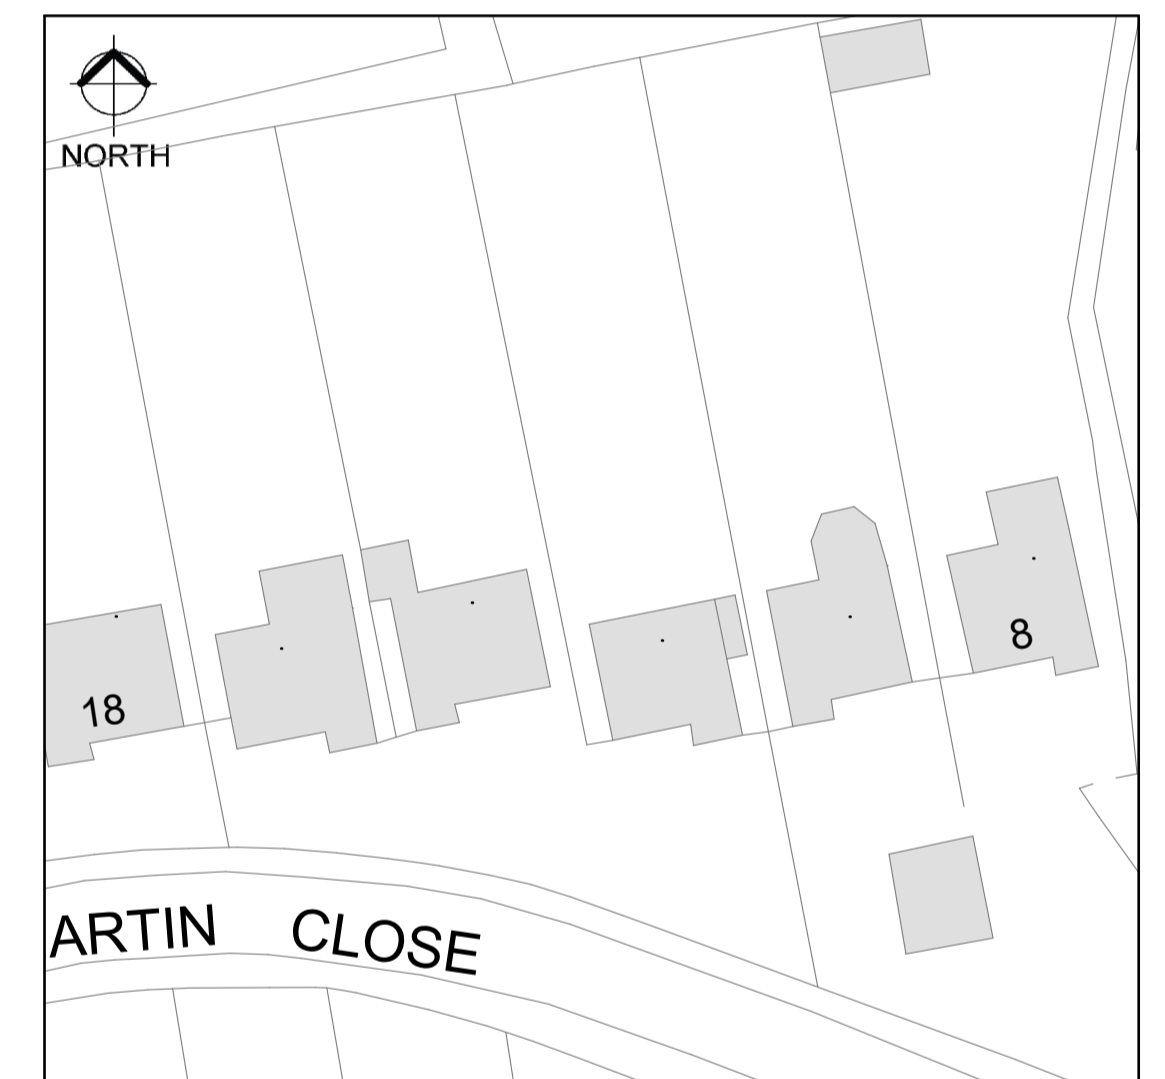

EXISTING SITE LAYOUT PLAN (1:500)

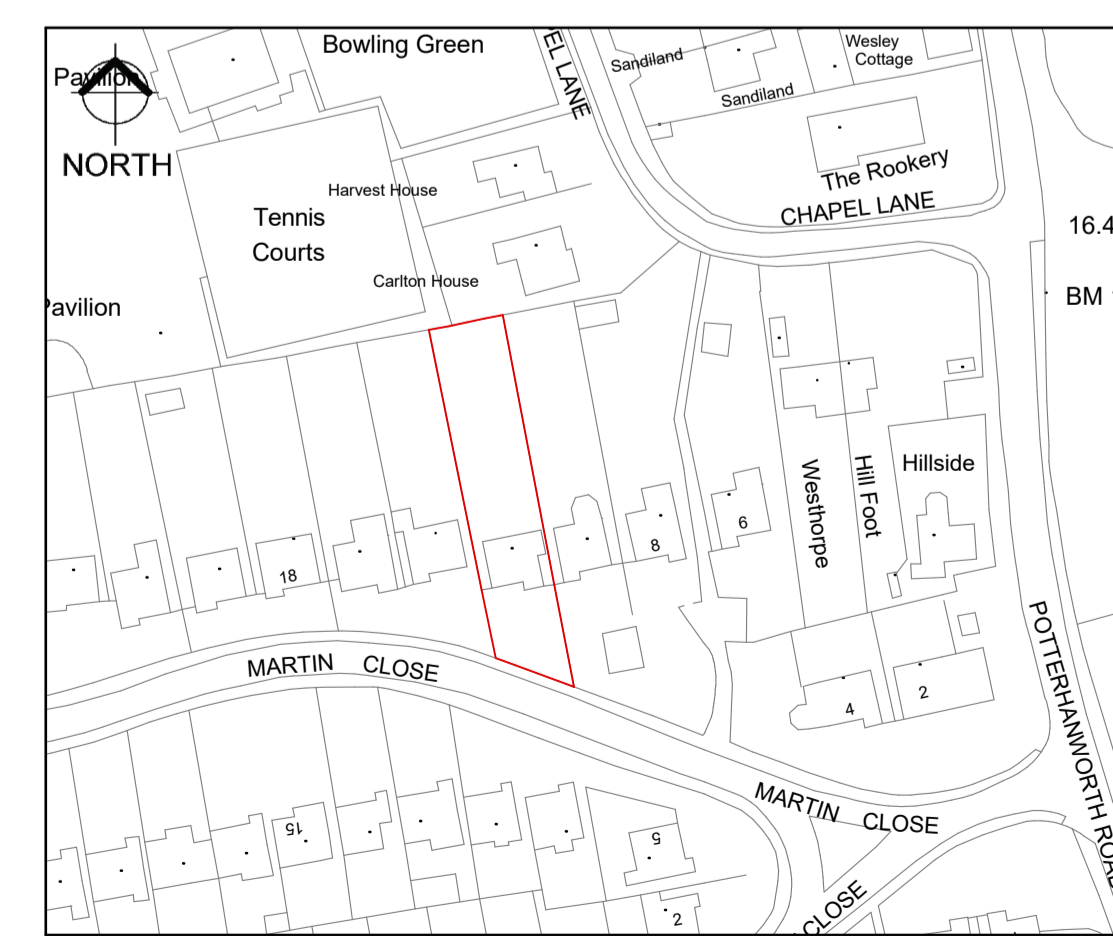

SITE LOCATION PLAN (1:1250)

REVISION	DESCRIPTION	DATE
----------	-------------	------

LINCOLNSHIRE ARCHITECTURAL DESIGN
ARCHITECTURAL DRAWING SERVICES

Lincolnshire Architectural Design 44 Orchard Road Lincoln LN5 9XD
T. 07748 636911 T. 07714 766601 E. lincsrchdesign@gmail.com

SITE Robert Sim
PROJECT Proposed Single Storey Rear & Side Extension at 12 Martin Close, Heighington, Lincoln LN4 1RL
DRAWING Existing Drawing

DRAWING NUMBER 2024/108/01	REVISION	SCALE (at A1) 1:50, 1:500, 1:1250
		DATE April 2024

DRAWING STATUS
PLANNING APPLICATION