




FRONT

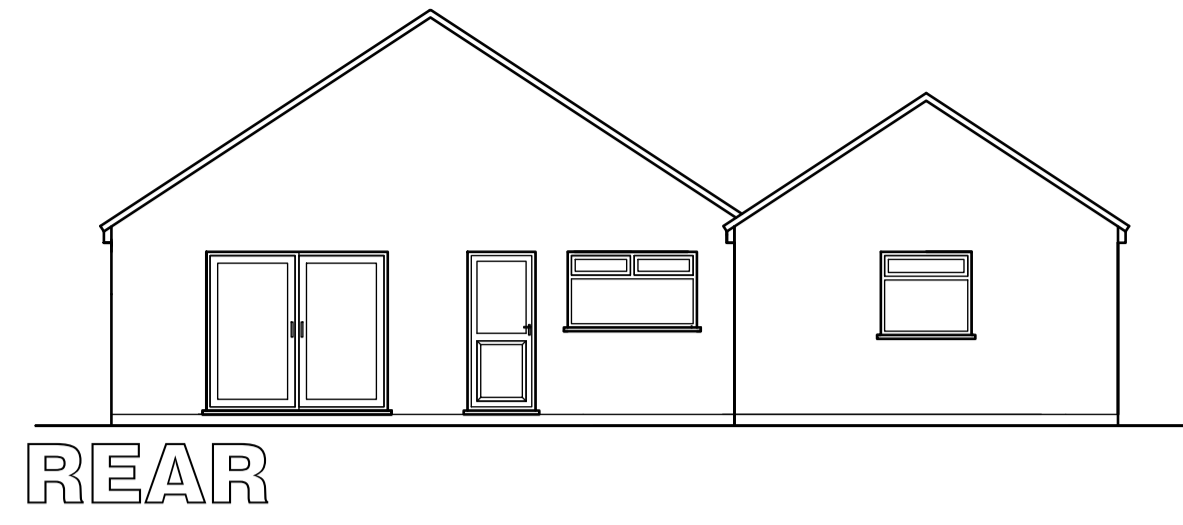


REAR

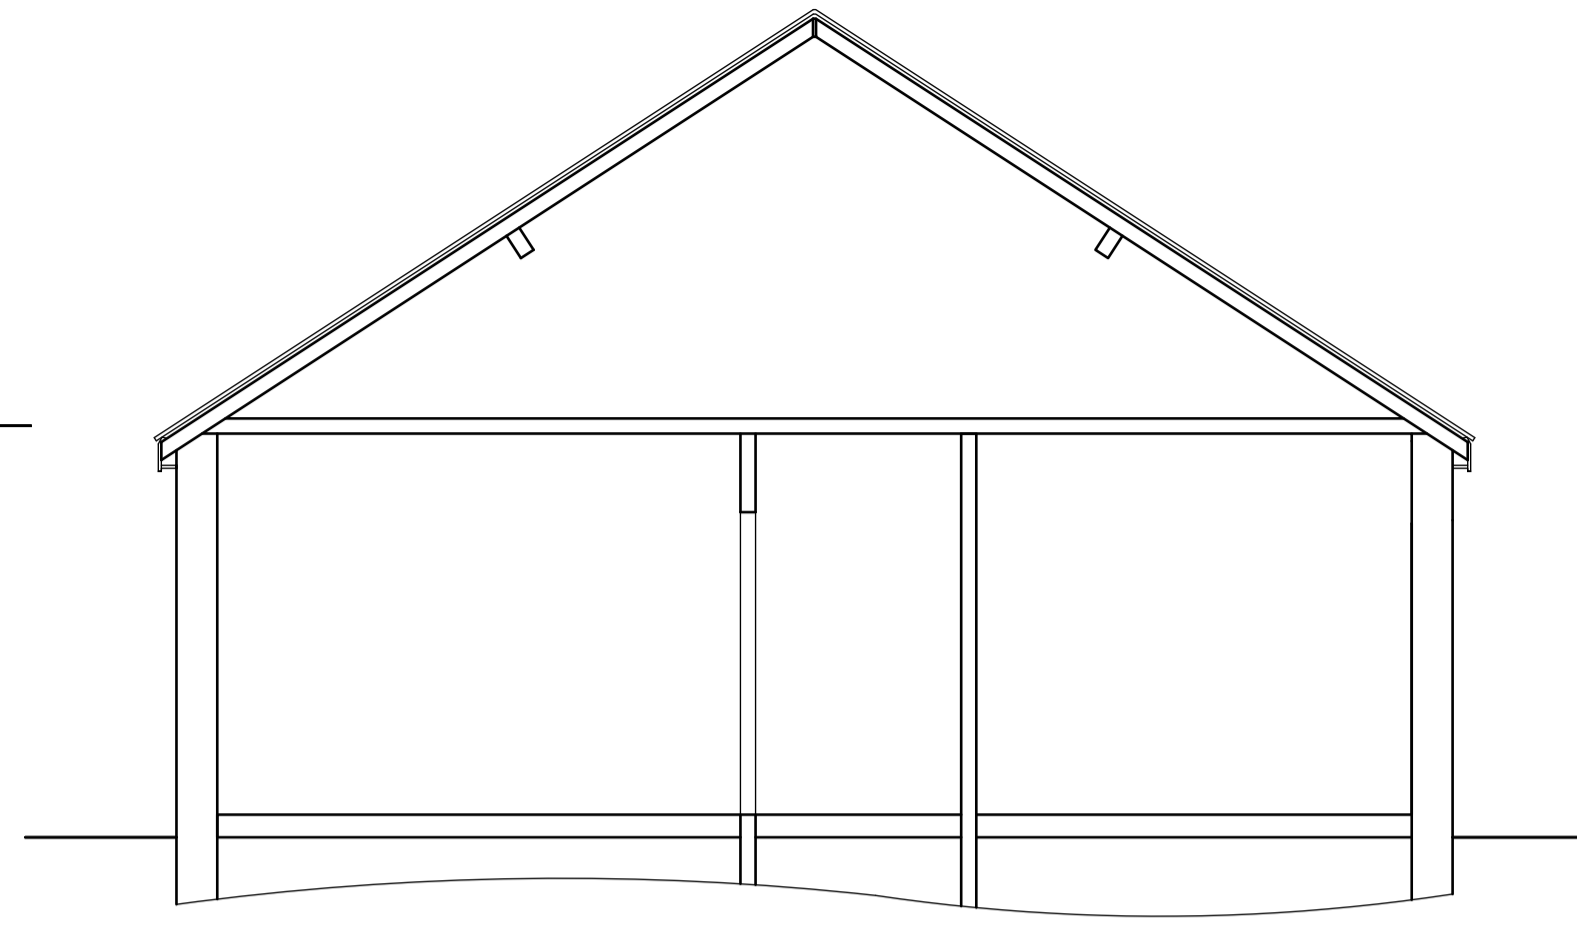


SECTION A-A

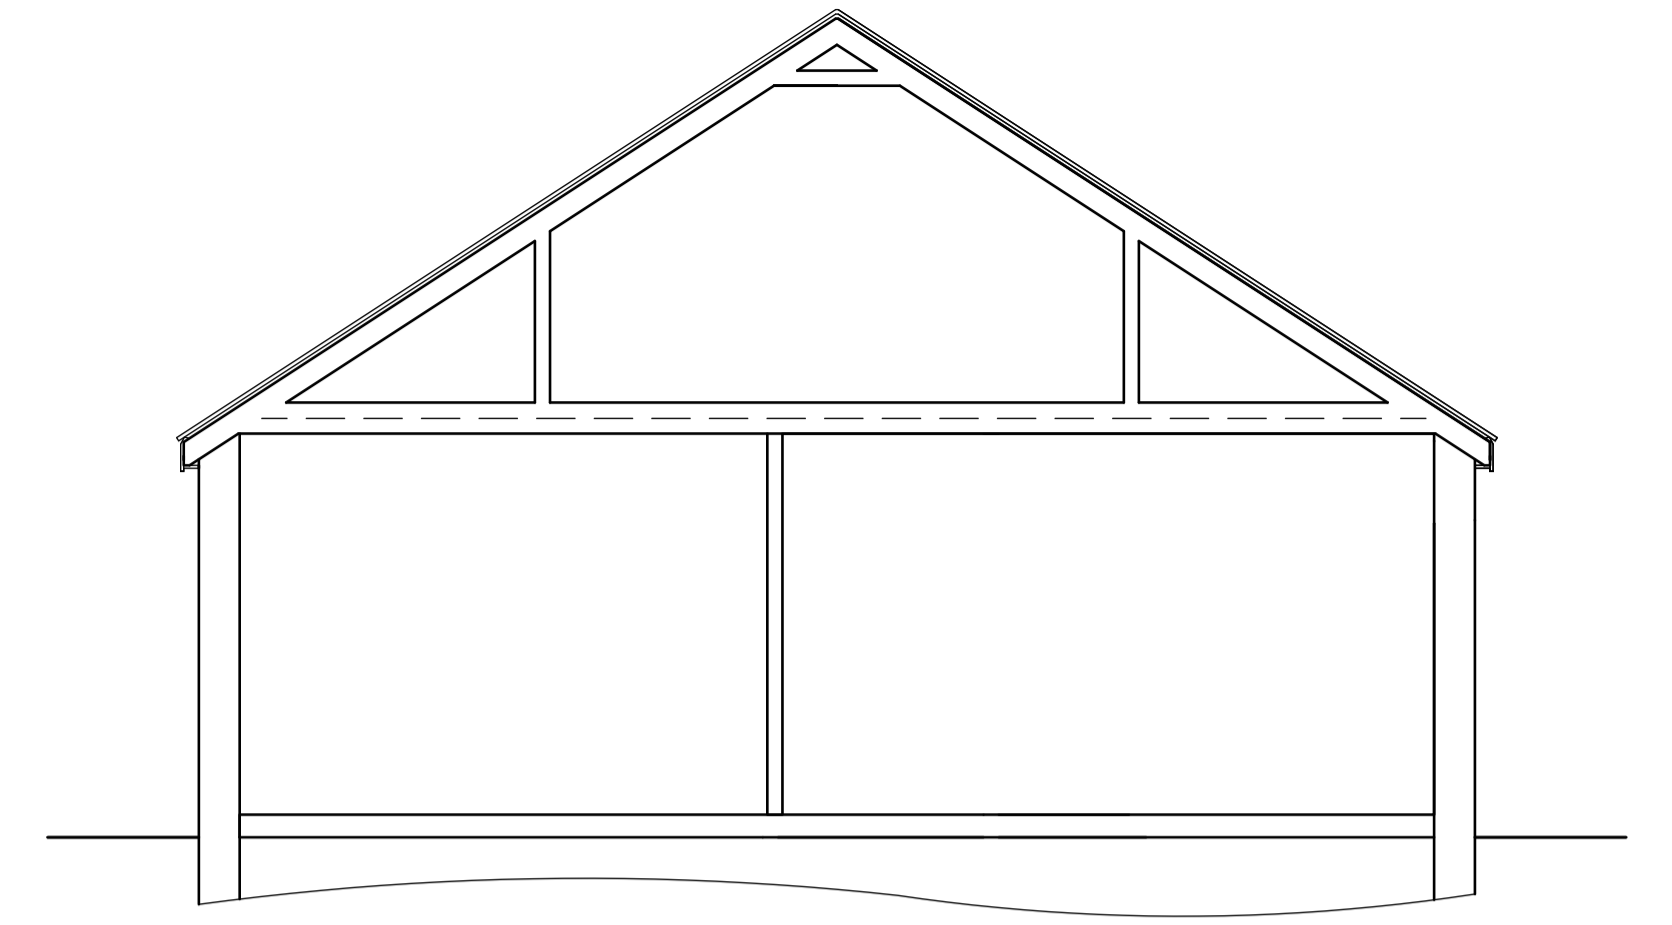


SECTION B-B

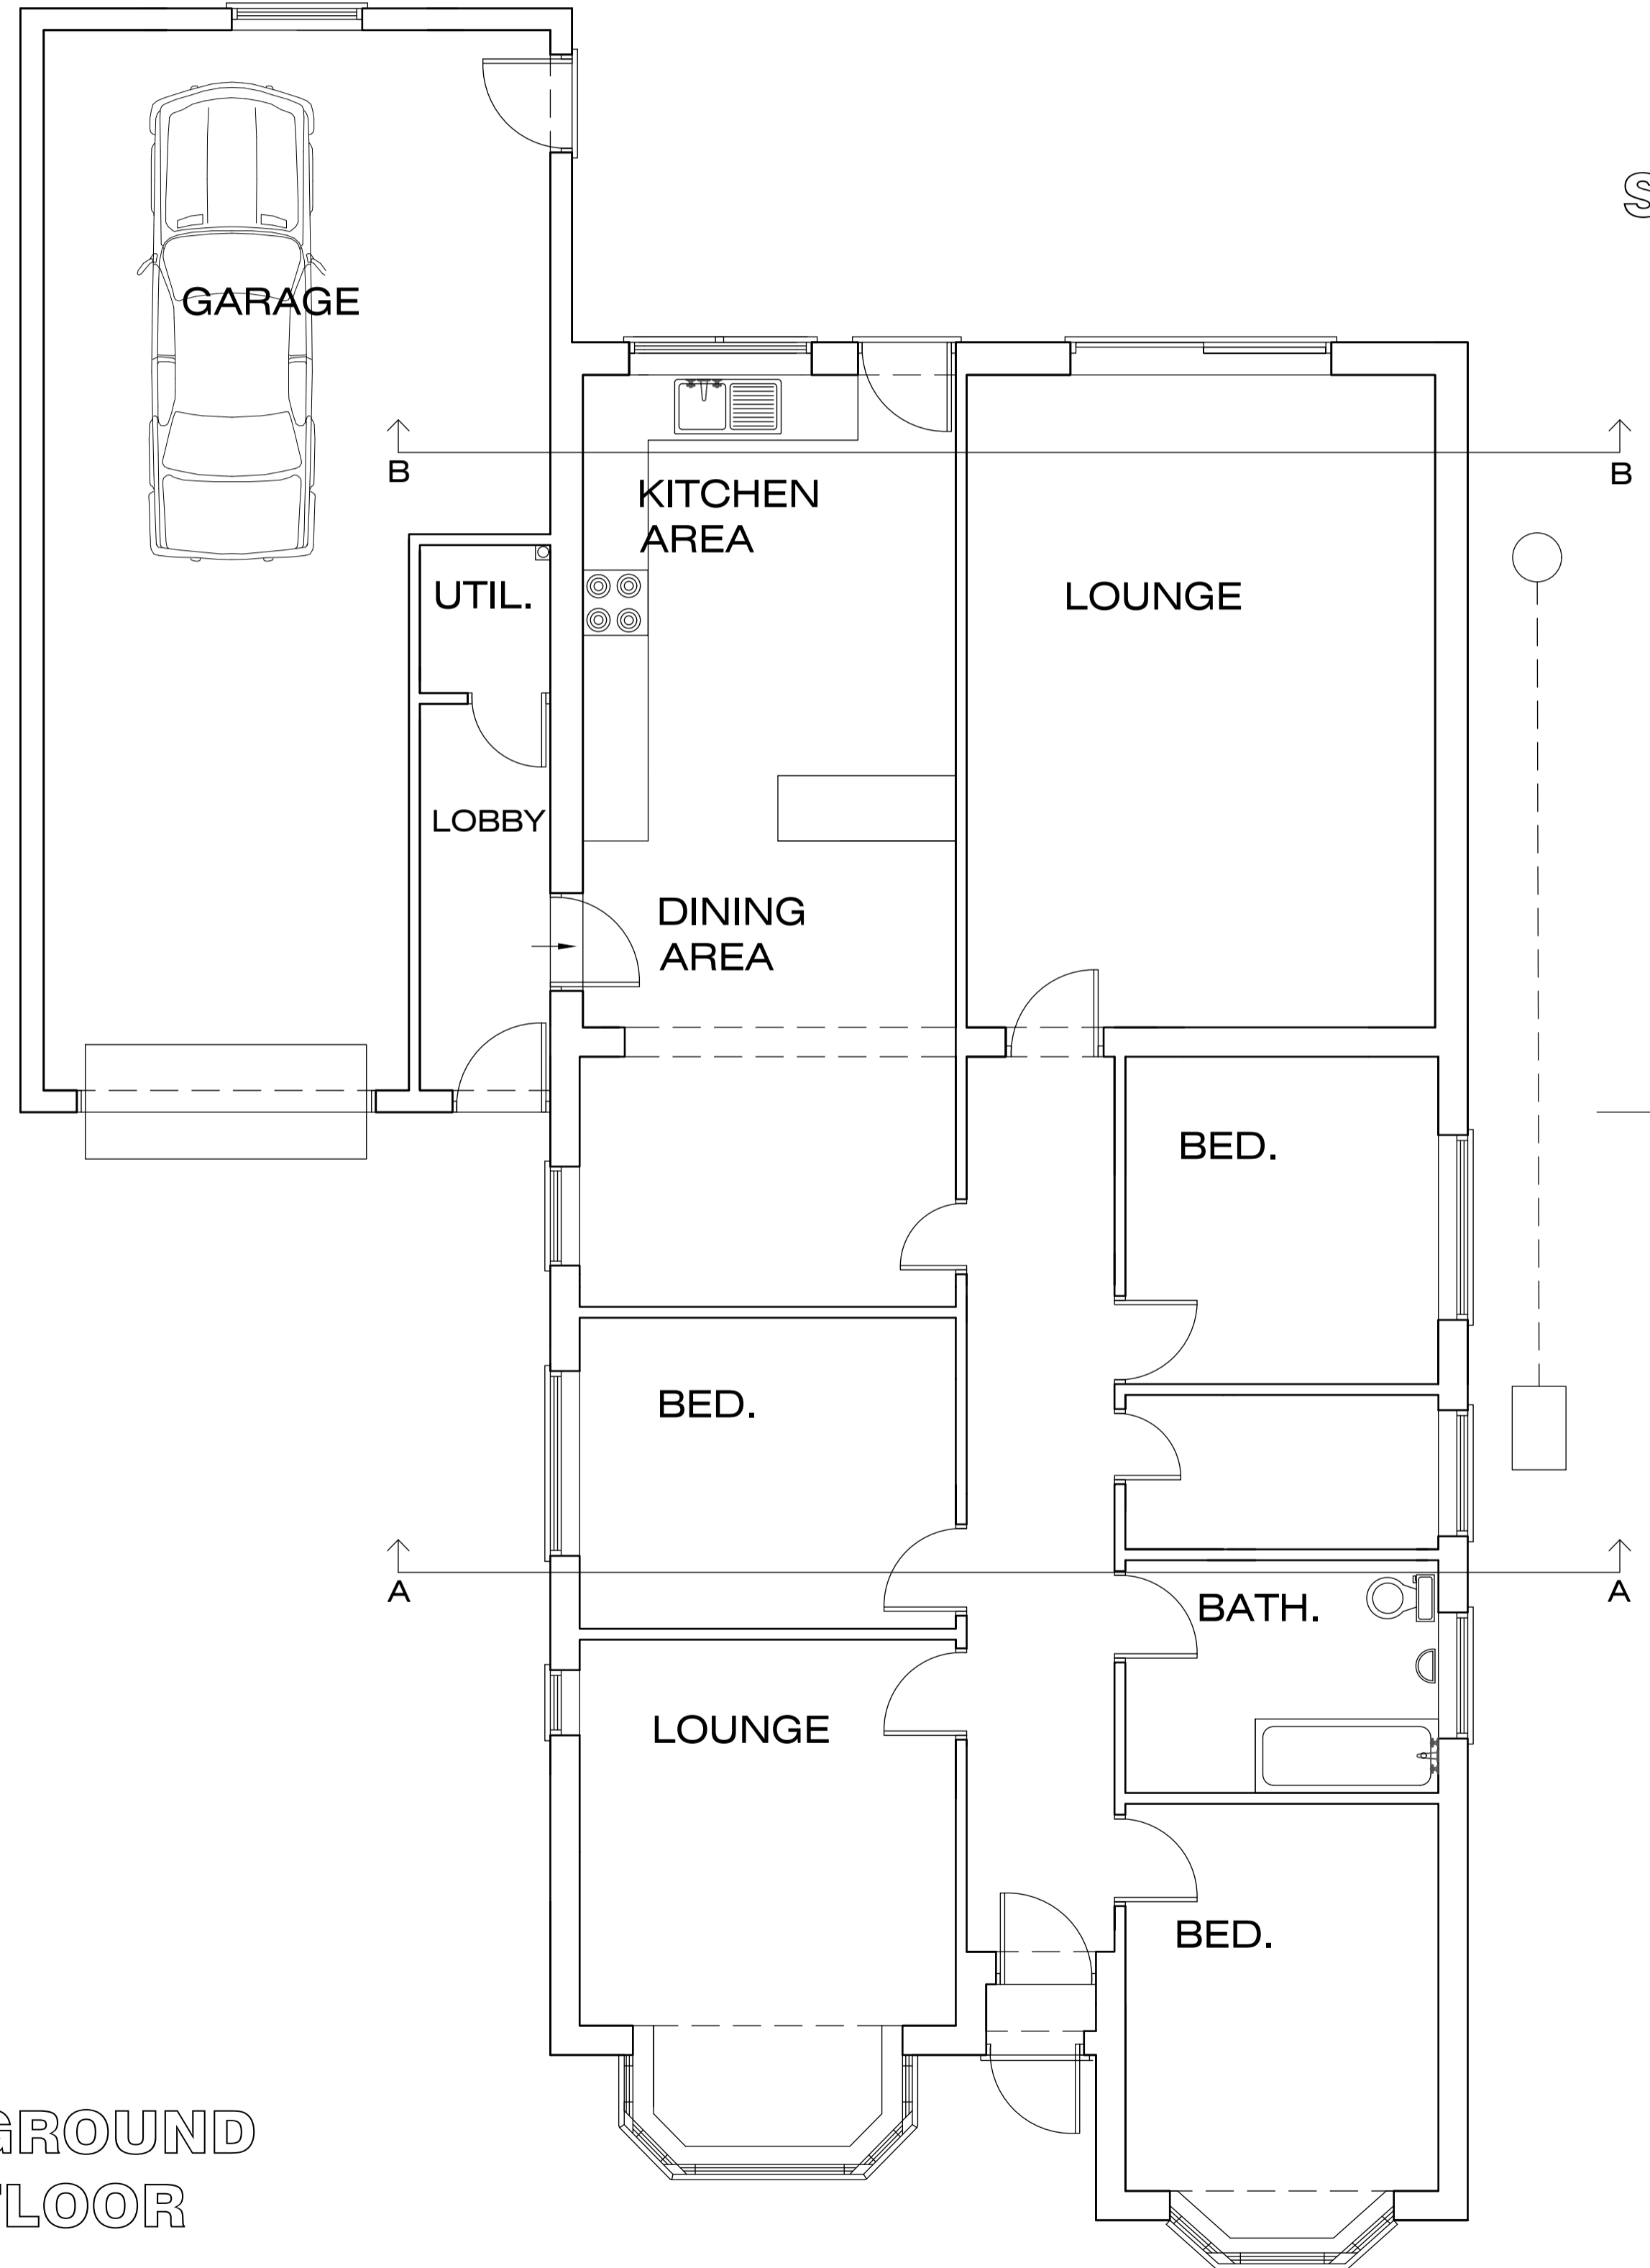


GROUND FLOOR

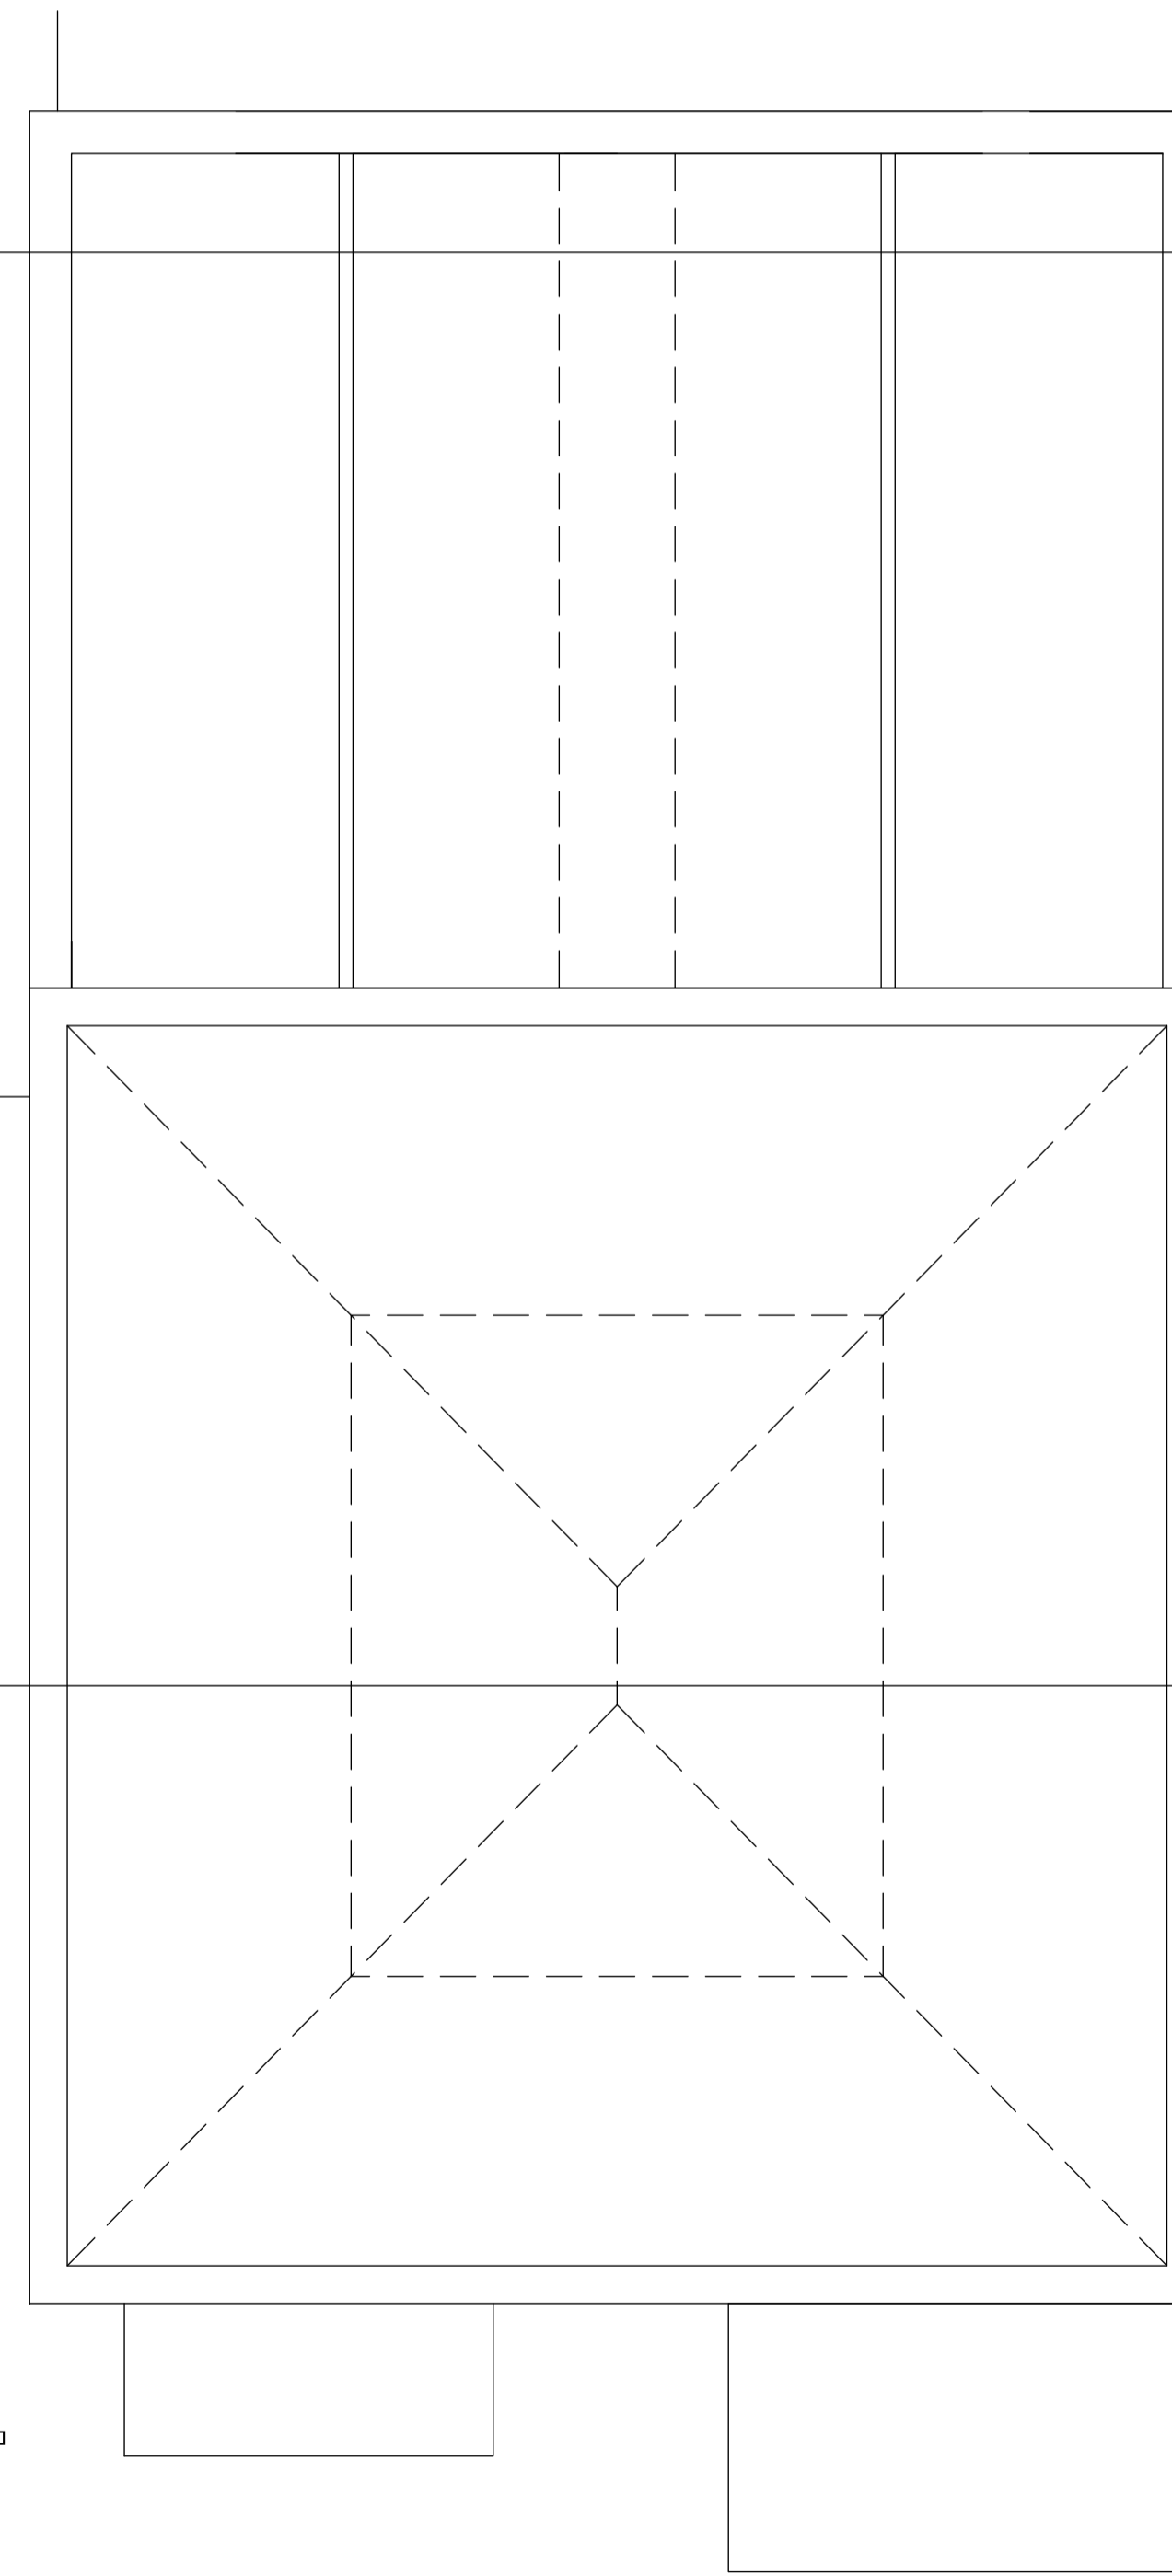

ROOF PLAN

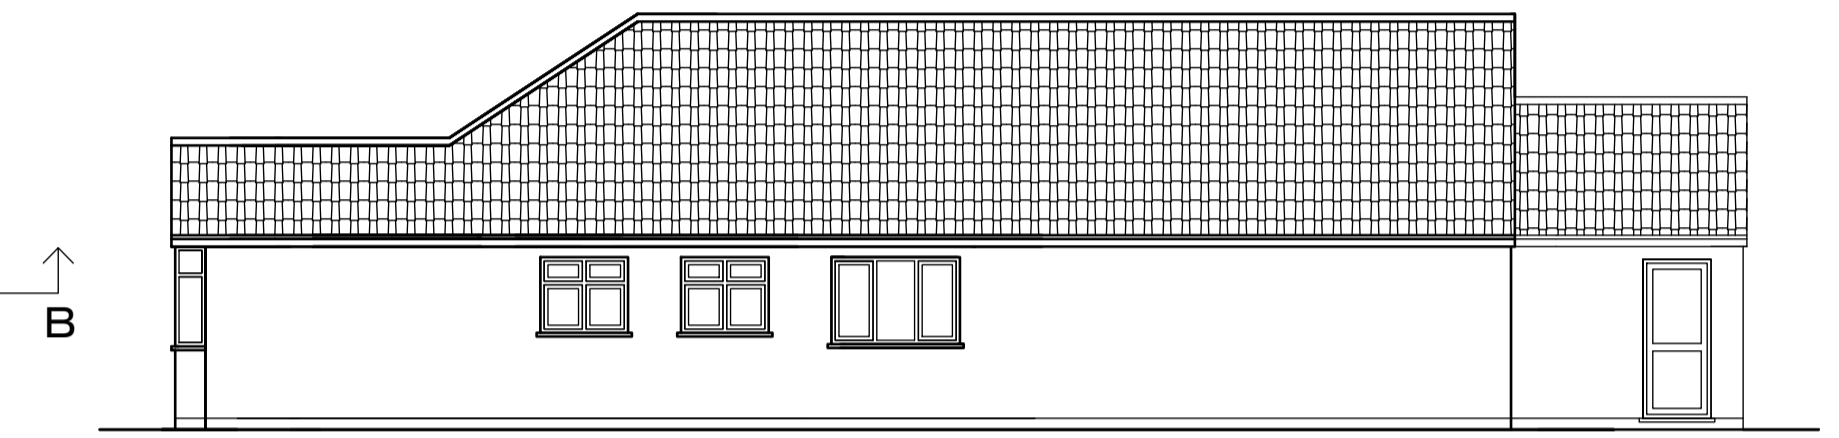

SIDE

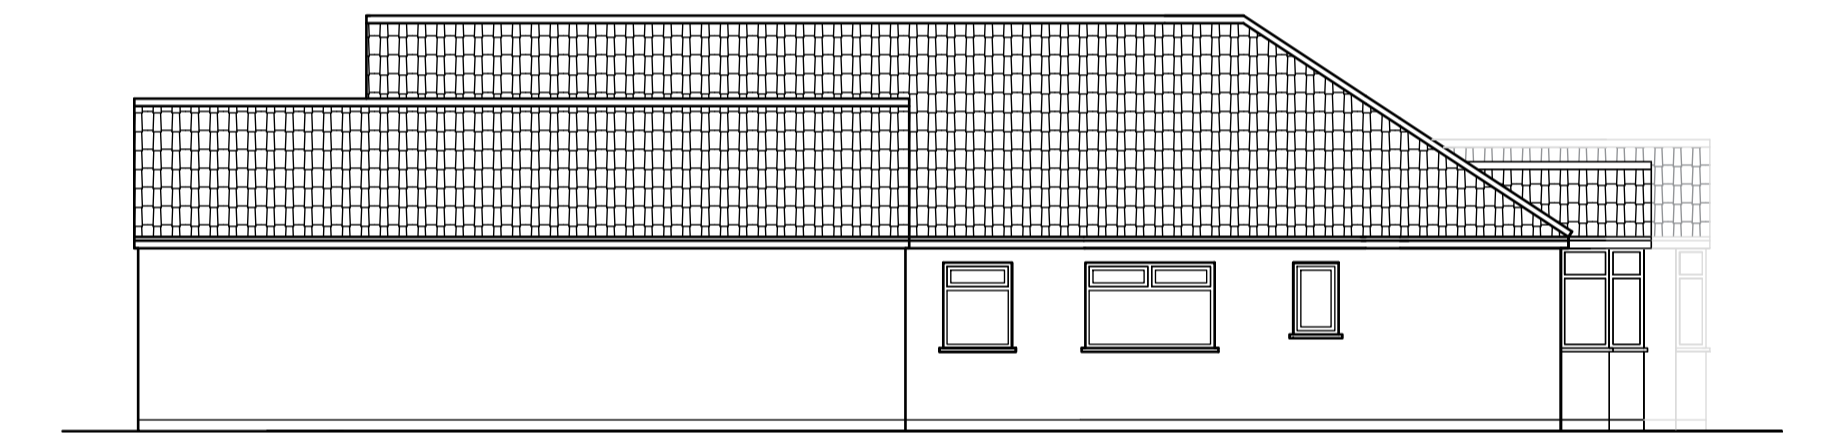

SIDE



Greetwell Place - 2 Limekiln Way - Greetwell Road - Lincoln - LN2 4US

Project: NEW ROOF OVER DWELLING TO CREATE ACCOMMODATION IN ROOF SPACE  
84, Grantham Rd., Bracebridge Heath, Lincoln.

Client: Mr. & Mrs. Wiblin.

Scale @ A1: 1:50 / 1:100      Date: Dec.18      Dwg No: 48/24/01

Plan: **EXISTING**

Revised: