



EXISTING GROUND FLOOR PLAN - 1:100

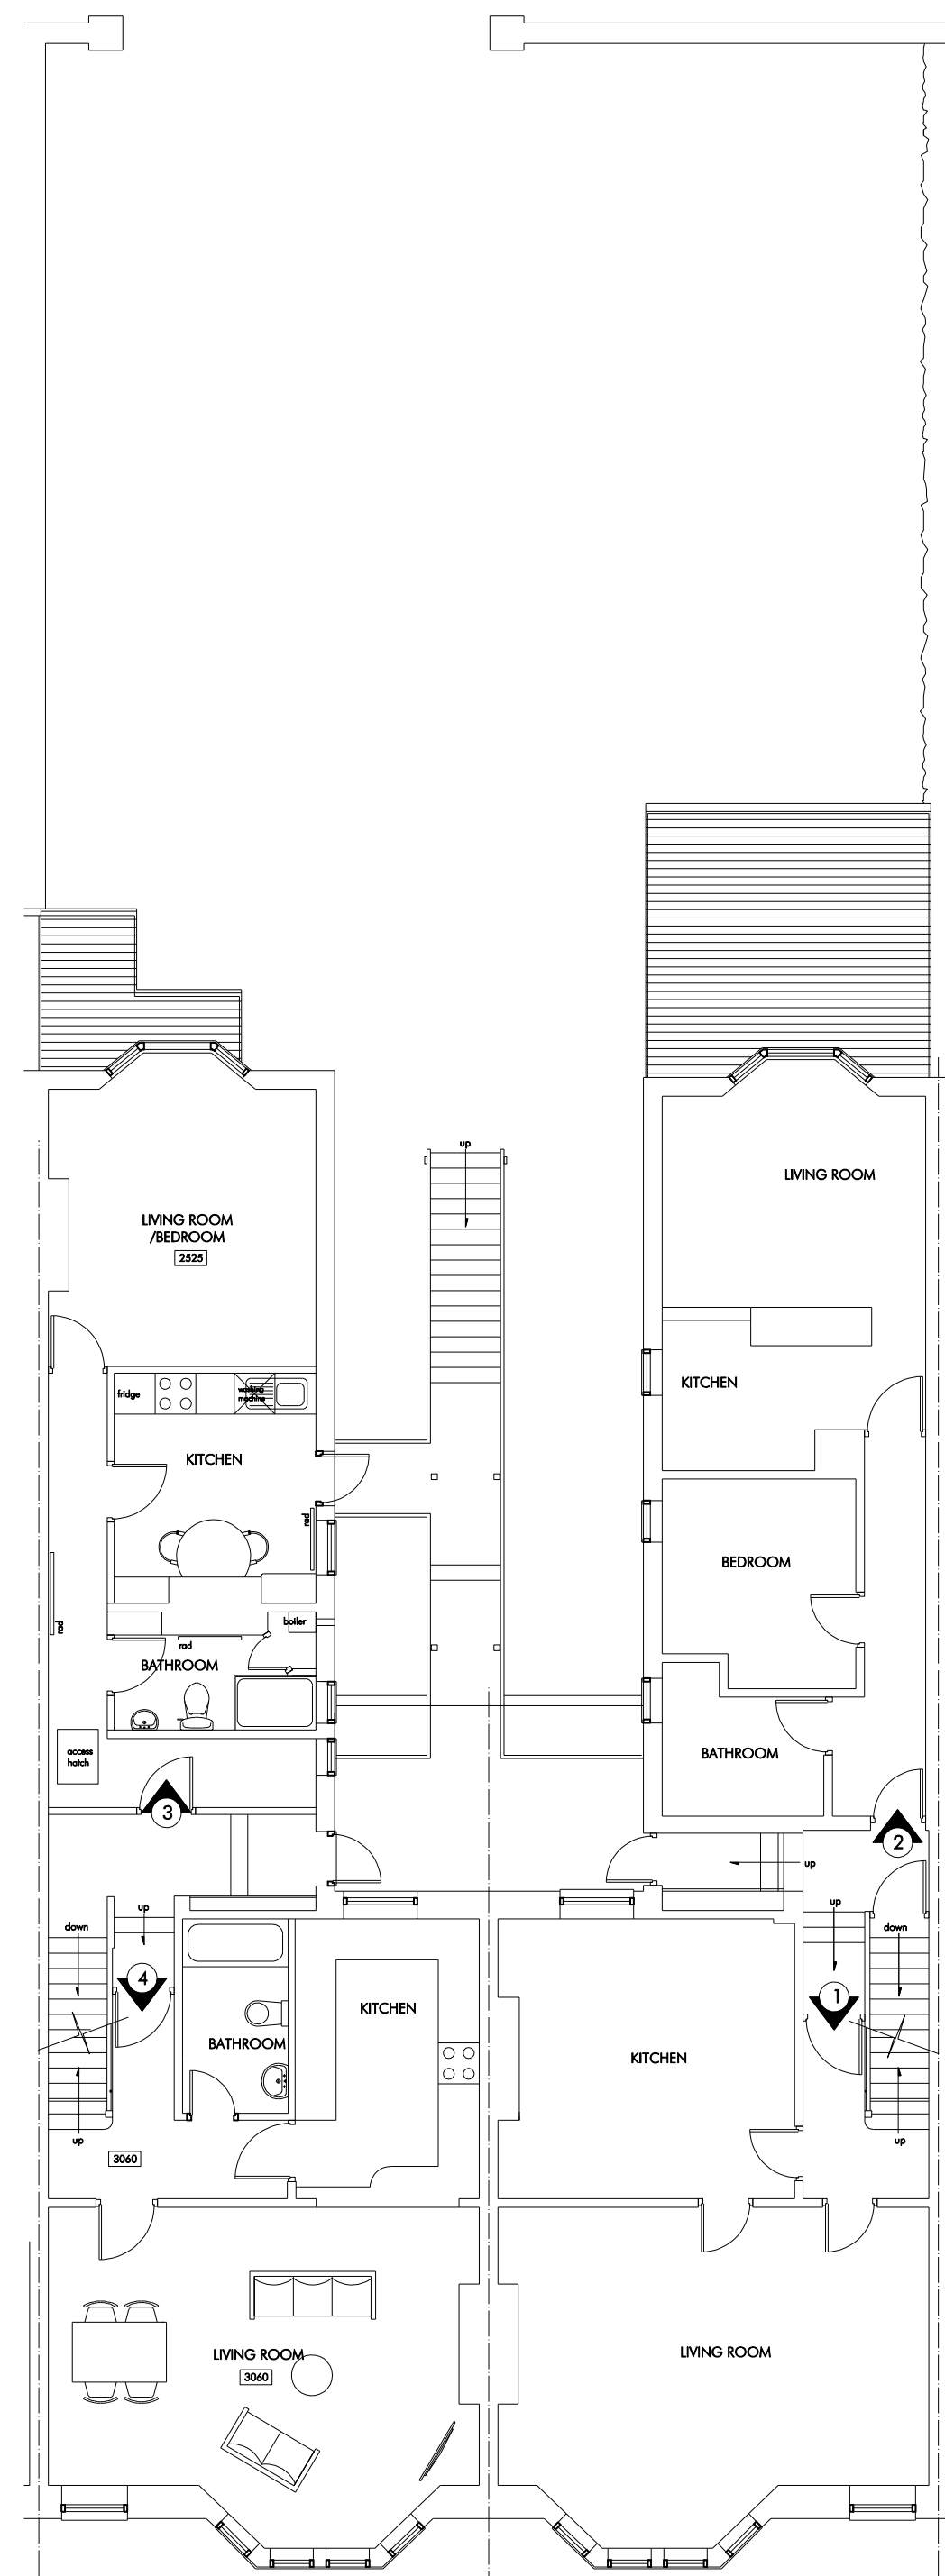

EXISTING FIRST FLOOR PLAN - 1:100

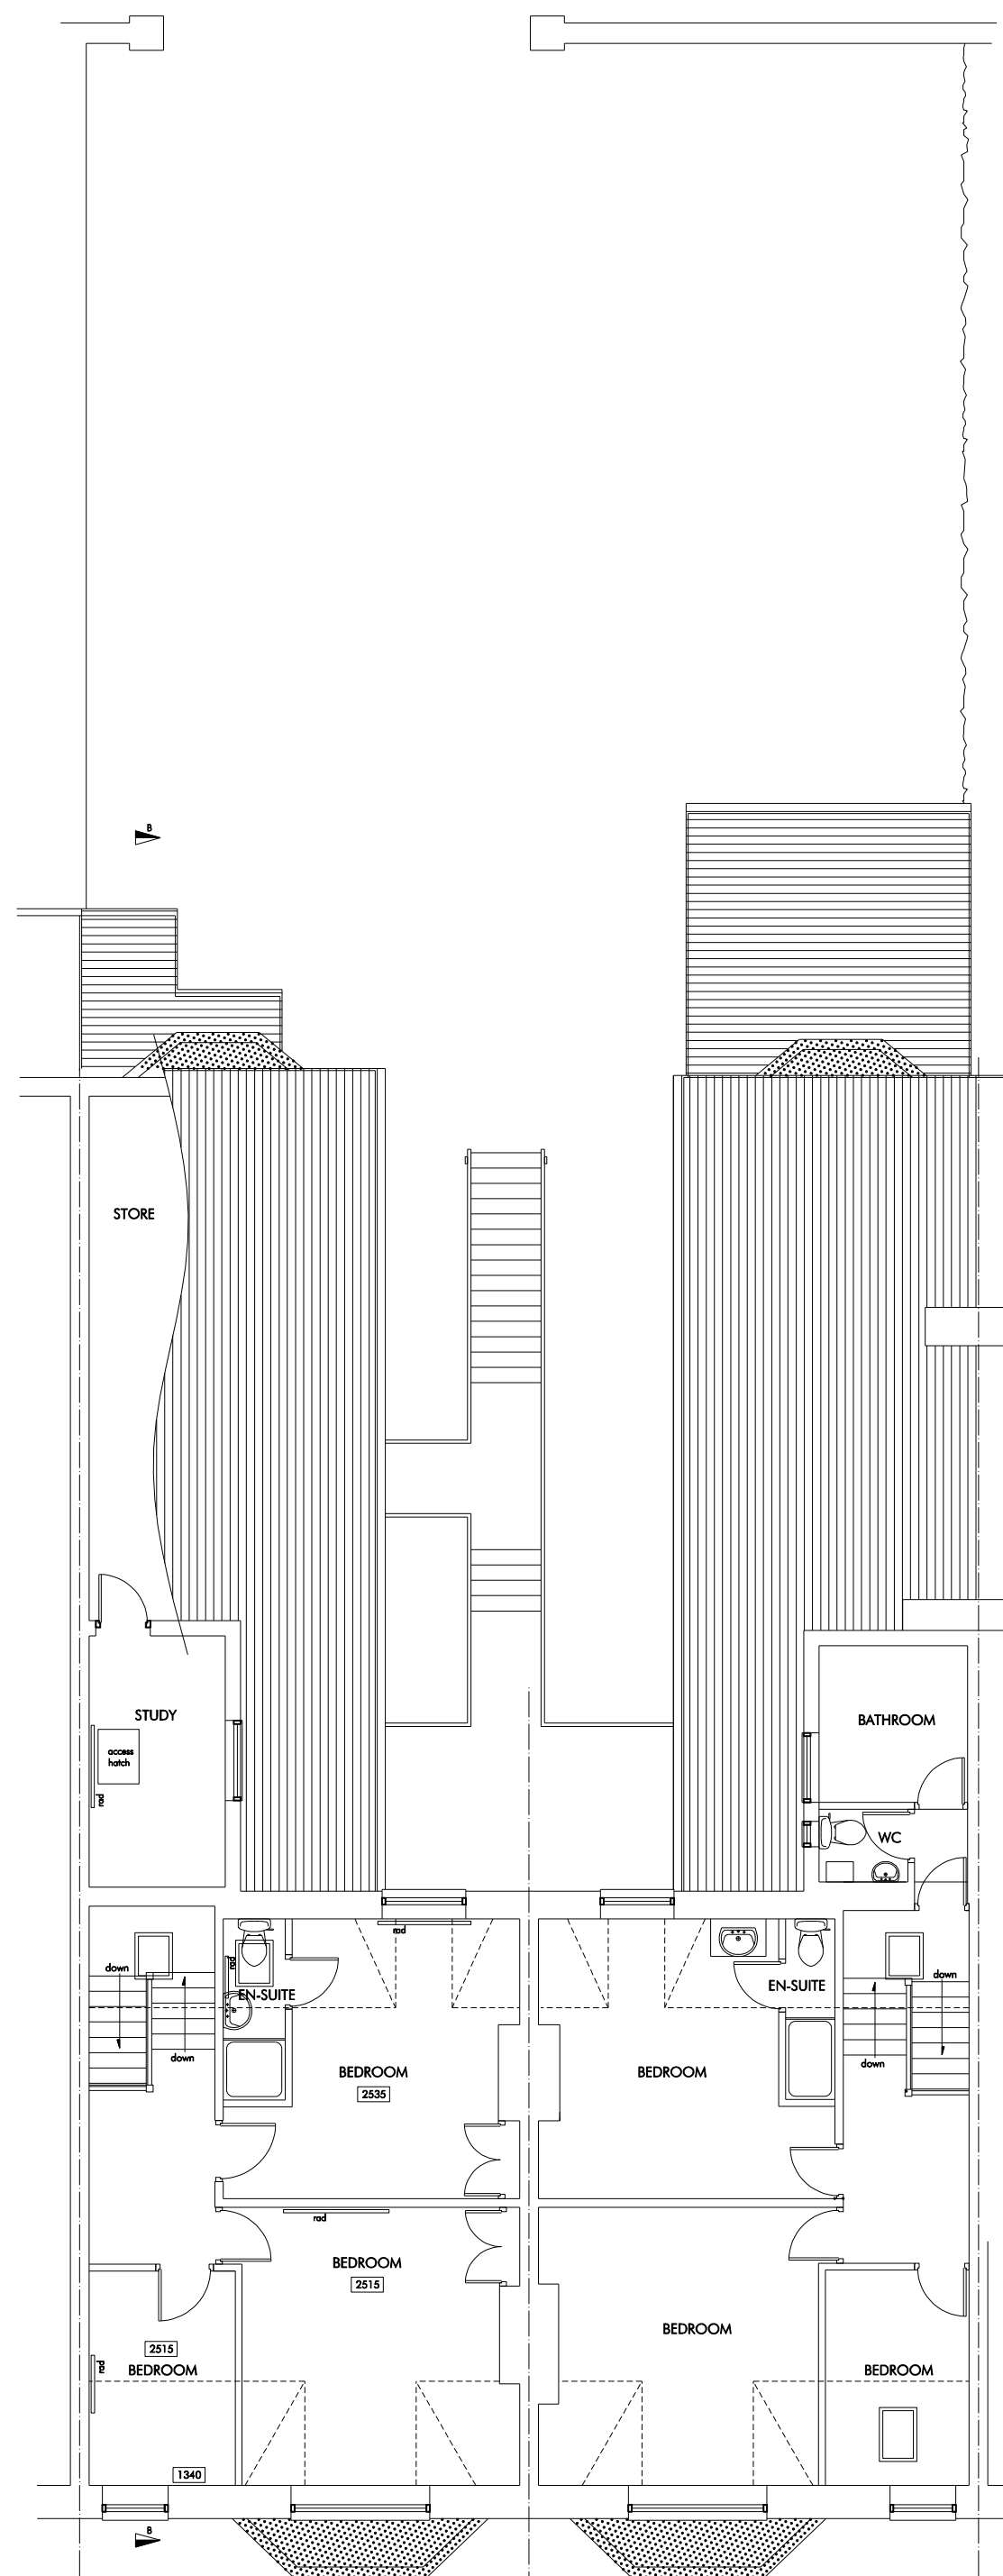


EXISTING SECOND FLOOR PLAN - 1:100




EXISTING REAR ELEVATION - 1:100



EXISTING FRONT ELEVATION - 1:100

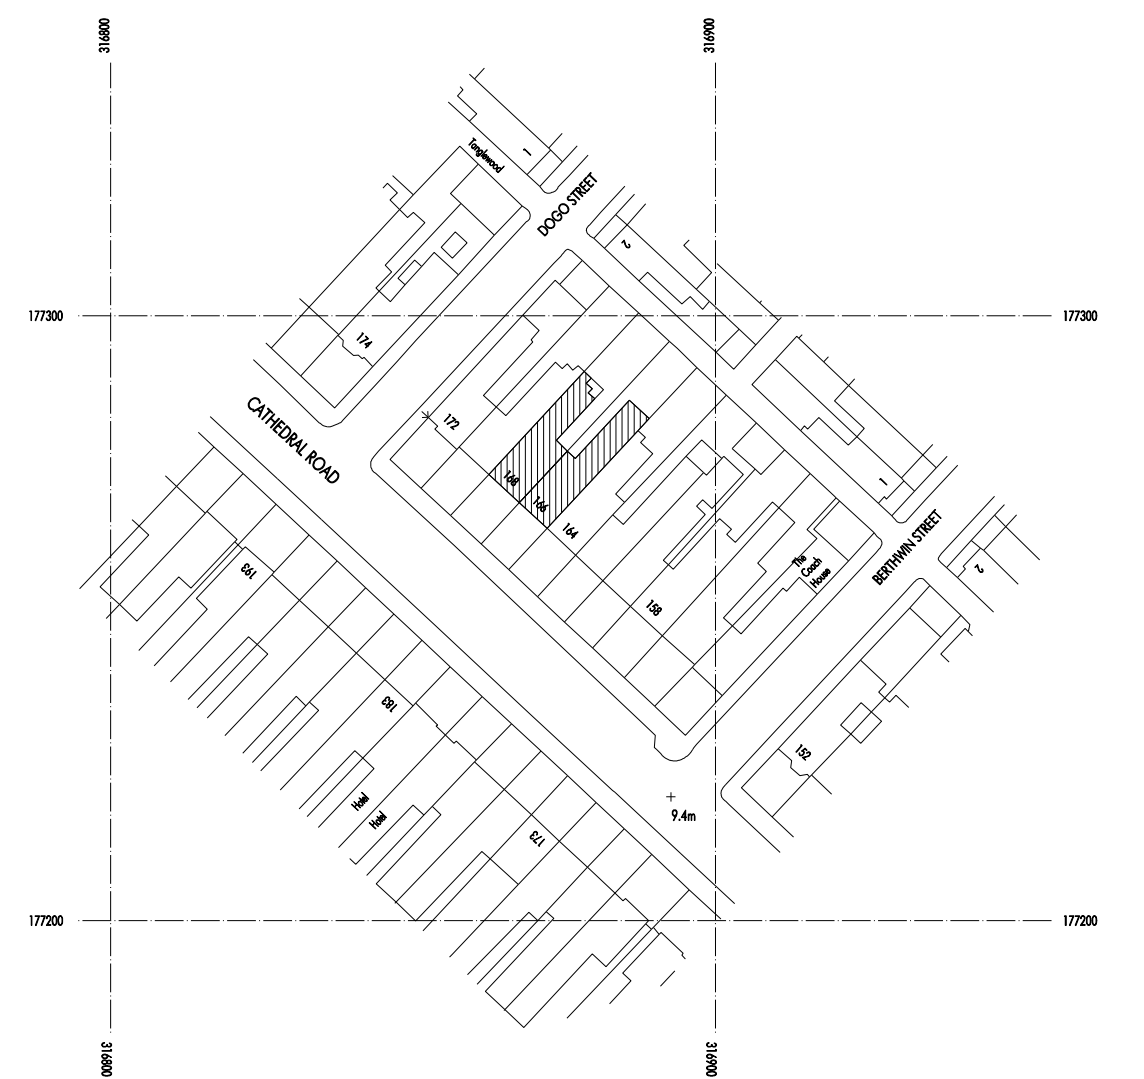

SITE LOCATION PLAN - 1:1250

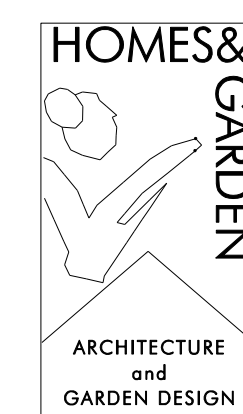

Barry Moyled  
B.Sc. (Hons) B.Arch. (Dist)  
HNC Garden Design (Dist) RIBA  
Architect & Garden Designer  
Augusta Studio  
The Courf  
16a Augusta Road  
Penarth  
Vale of Glamorgan  
CF64 5RH  
Tel: 029 2070 5864  
Fax: 029 2070 0603  
Email: moyled@homesandgardenfirst.co.uk

Do not scale this drawing  
Architect to be notified of  
any discrepancies in  
figured dimension  
Contractors must check  
all dimensions on site  
This drawing is copyright  
 Preliminary  
 Information  
 Construction  
Revision:  
1 2 3 4 5 6 7 8 9 10

Job Title:  
166 / 168 CATHEDRAL ROAD, CARDIFF  
Drawing Title:  
EXISTING FLOOR PLANS & ELEVATIONS  
Job No.:  
Drawing No.:  
P.07  
Scale:  
1:100  
Drawn:  
BFM  
Checked:  
Date:  
JUNE 2018